


DISTRICT	COUNTY	ROUTE	PROJECT	SHEET
3-0	LYCOMING	I-180		
LOYALSOCK TOWNSHIP				
REVISIONS				

TABULATION OF QUANTITIES		
ITEM	UNIT	QUANTITY
POST MOUNTED SIGNS, TYPE A, LOGO	SQ.FT.	
POST MOUNTED SIGNS, TYPE B, LOGO	SQ.FT.	
POST MOUNTED SIGNS, TYPE C, LOGO	SQ.FT.	
BREAKAWAY SYSTEMS	EACH	
* STEEL S OR W BEAM POSTS	LBS.	
LOGO SIGN MOUNTING	EACH	

* APPROXIMATE QUANTITY FOR INFORMATION ONLY


SYMBOLS

- Existing Sign to Remain
- △ Existing Sign to be Removed
- ◻ Existing Sign Reset as Shown
- NEW SIGN
- × FUTURE SIGN
- ⊙ Existing Utility Pole

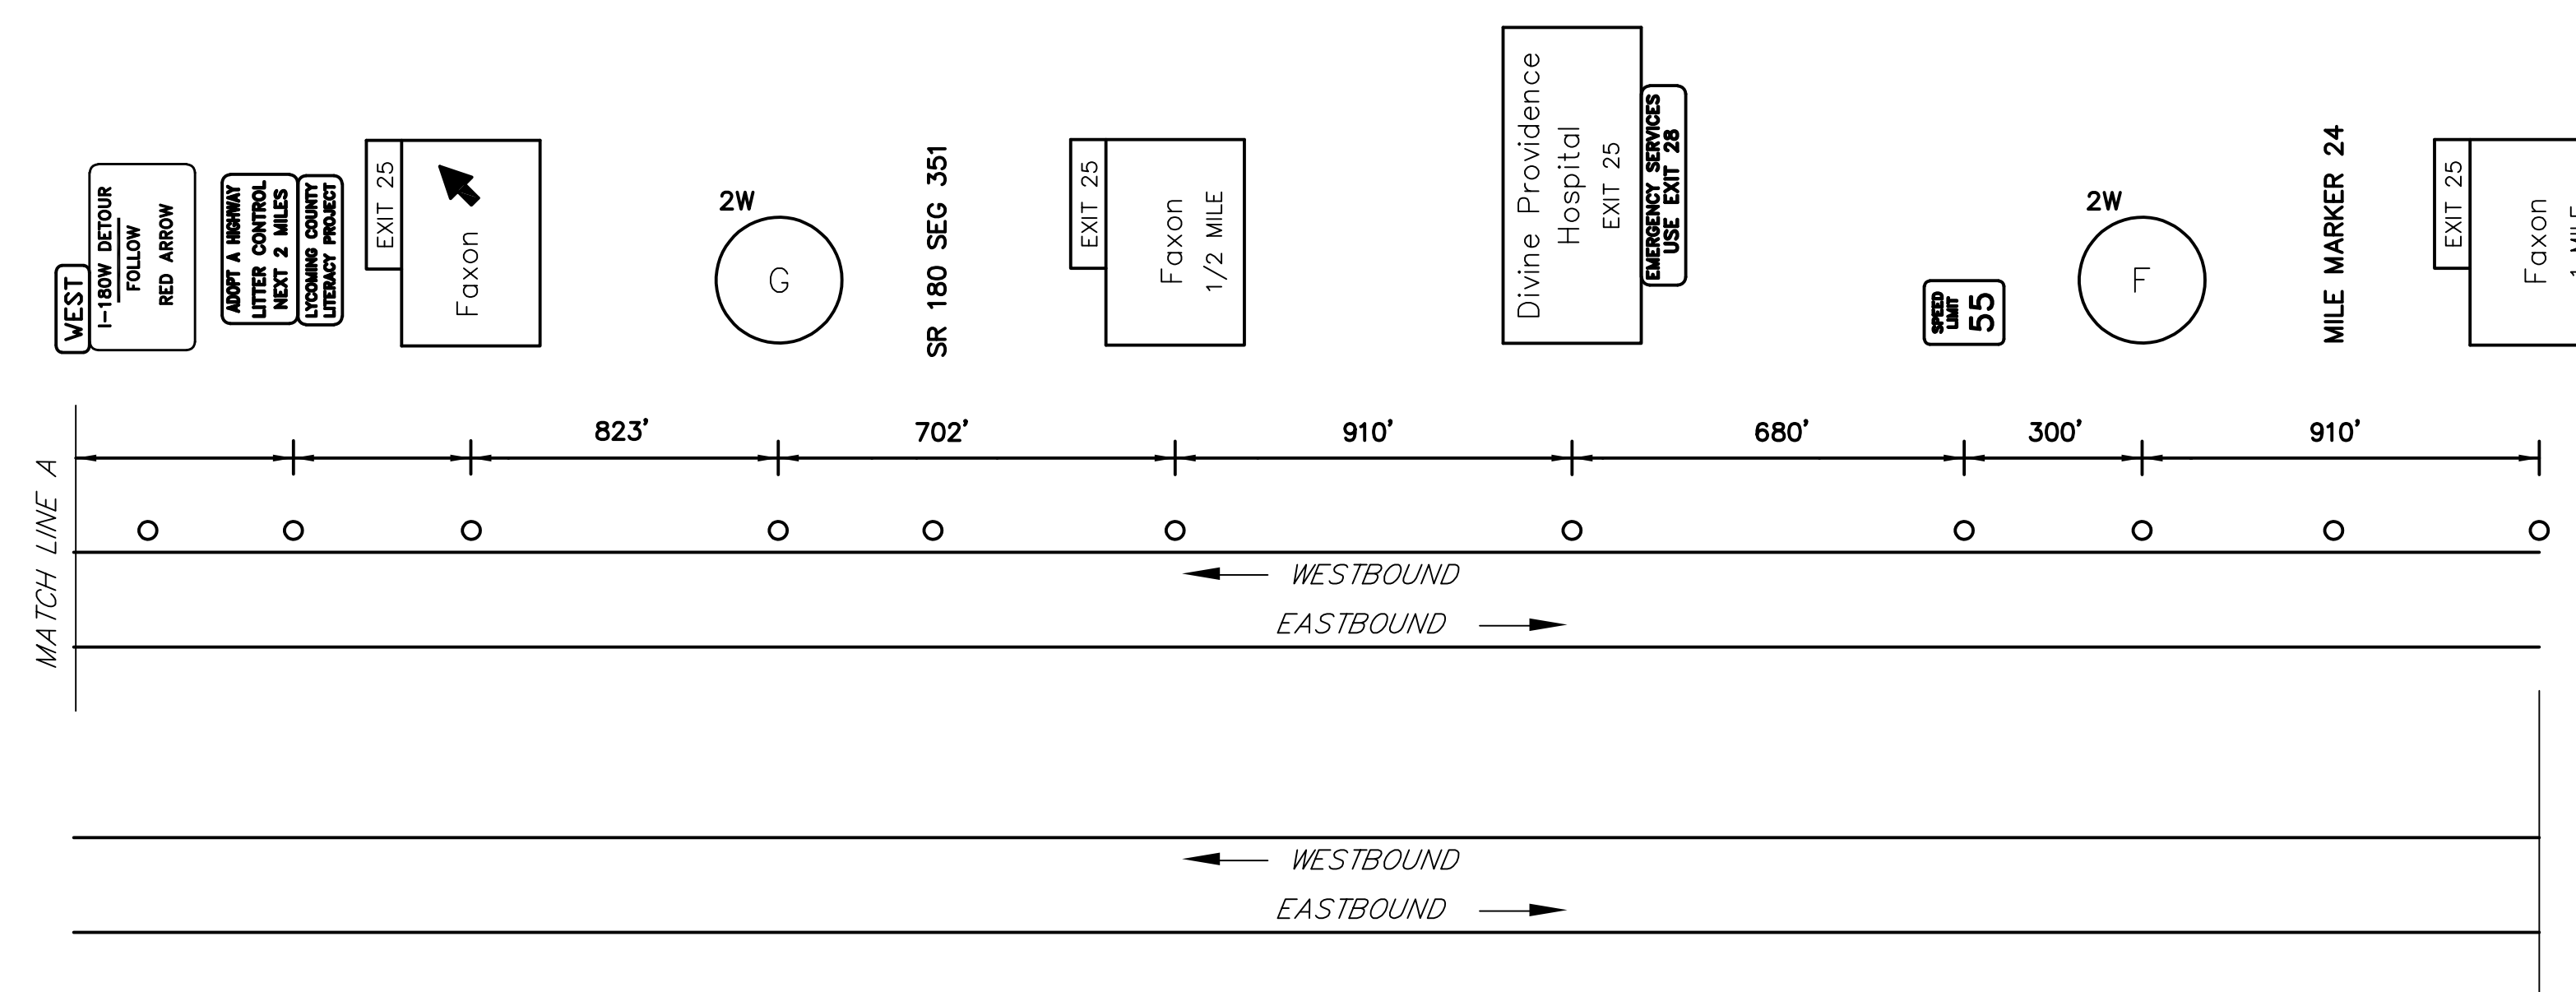

EASTBOUND NOT ELIGIBLE – INSUFFICIENT SPACE

MAINLINE SCHEMATIC
NOT TO SCALE

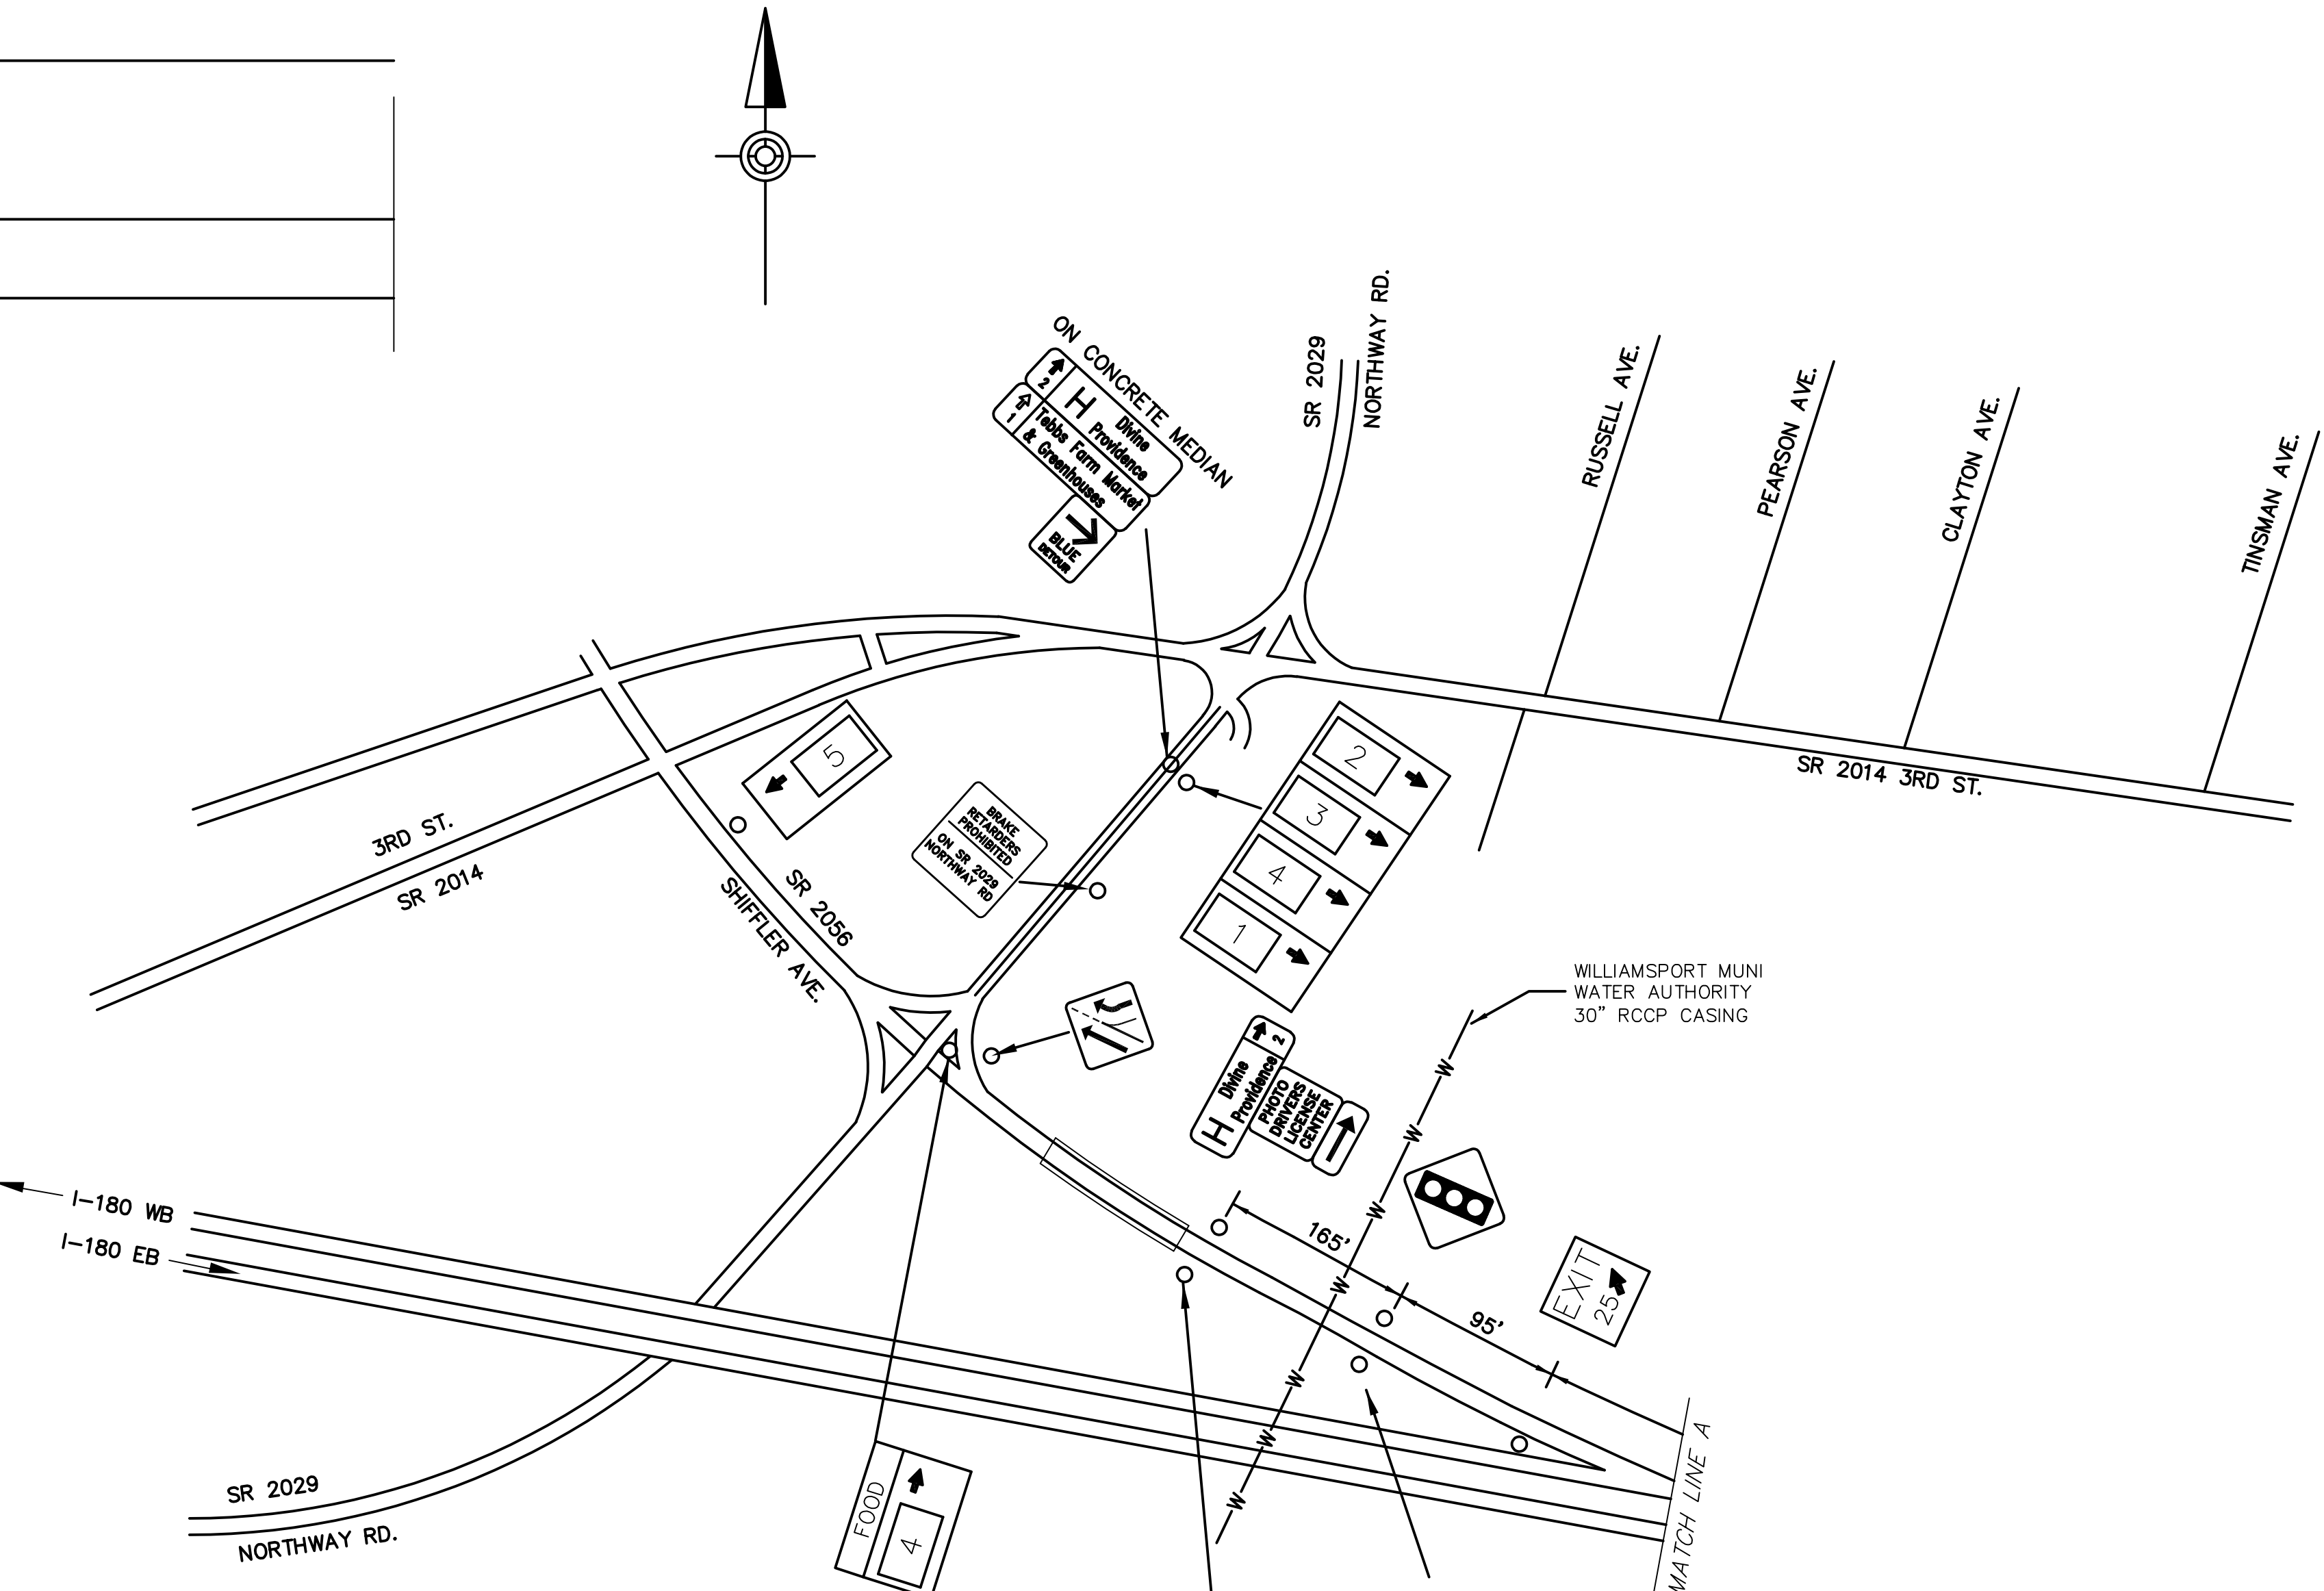

SCHEMATIC PLAN
NOT TO SCALE

LEGEND

2W – GUIDE RAIL

EXIT 25 SPECIFIC INFORMATION PANEL			
LEGEND	DIRECTION	BUSINESS	LOGO NO.
GAS	WB	NITTANY MINIT MART (DIESEL)	5
FOOD	WB	OLIVE GARDEN	1
		DENNY'S (24 HRS)	2
		MCDONALD'S	3
		TACO BELL	4

WB SIGNS

6'Hx13'W
FUTURE 16'H
W18x40
TYPE IX LEGEND
TYPE III
BACKGROUND
B650 – #2, #2

GAS – EXIT 25

14'Hx13'W
W10x26 A572
B650 – #1, #1

FOOD – EXIT 25

D:\STATE_FILES\PROJECTS\AN\AN\BEECHES-BUILDING\DRAWINGS\VENNOBT - DISTRICT 03\LYCOMING - AN\18-KK-SHYW-180-EXIT 25 PLAN September 17/2023 2:59 PM

