
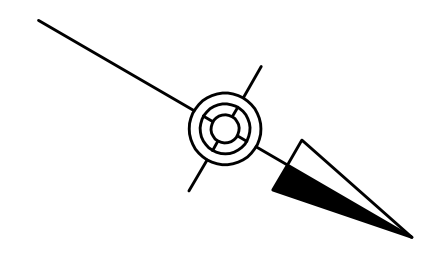
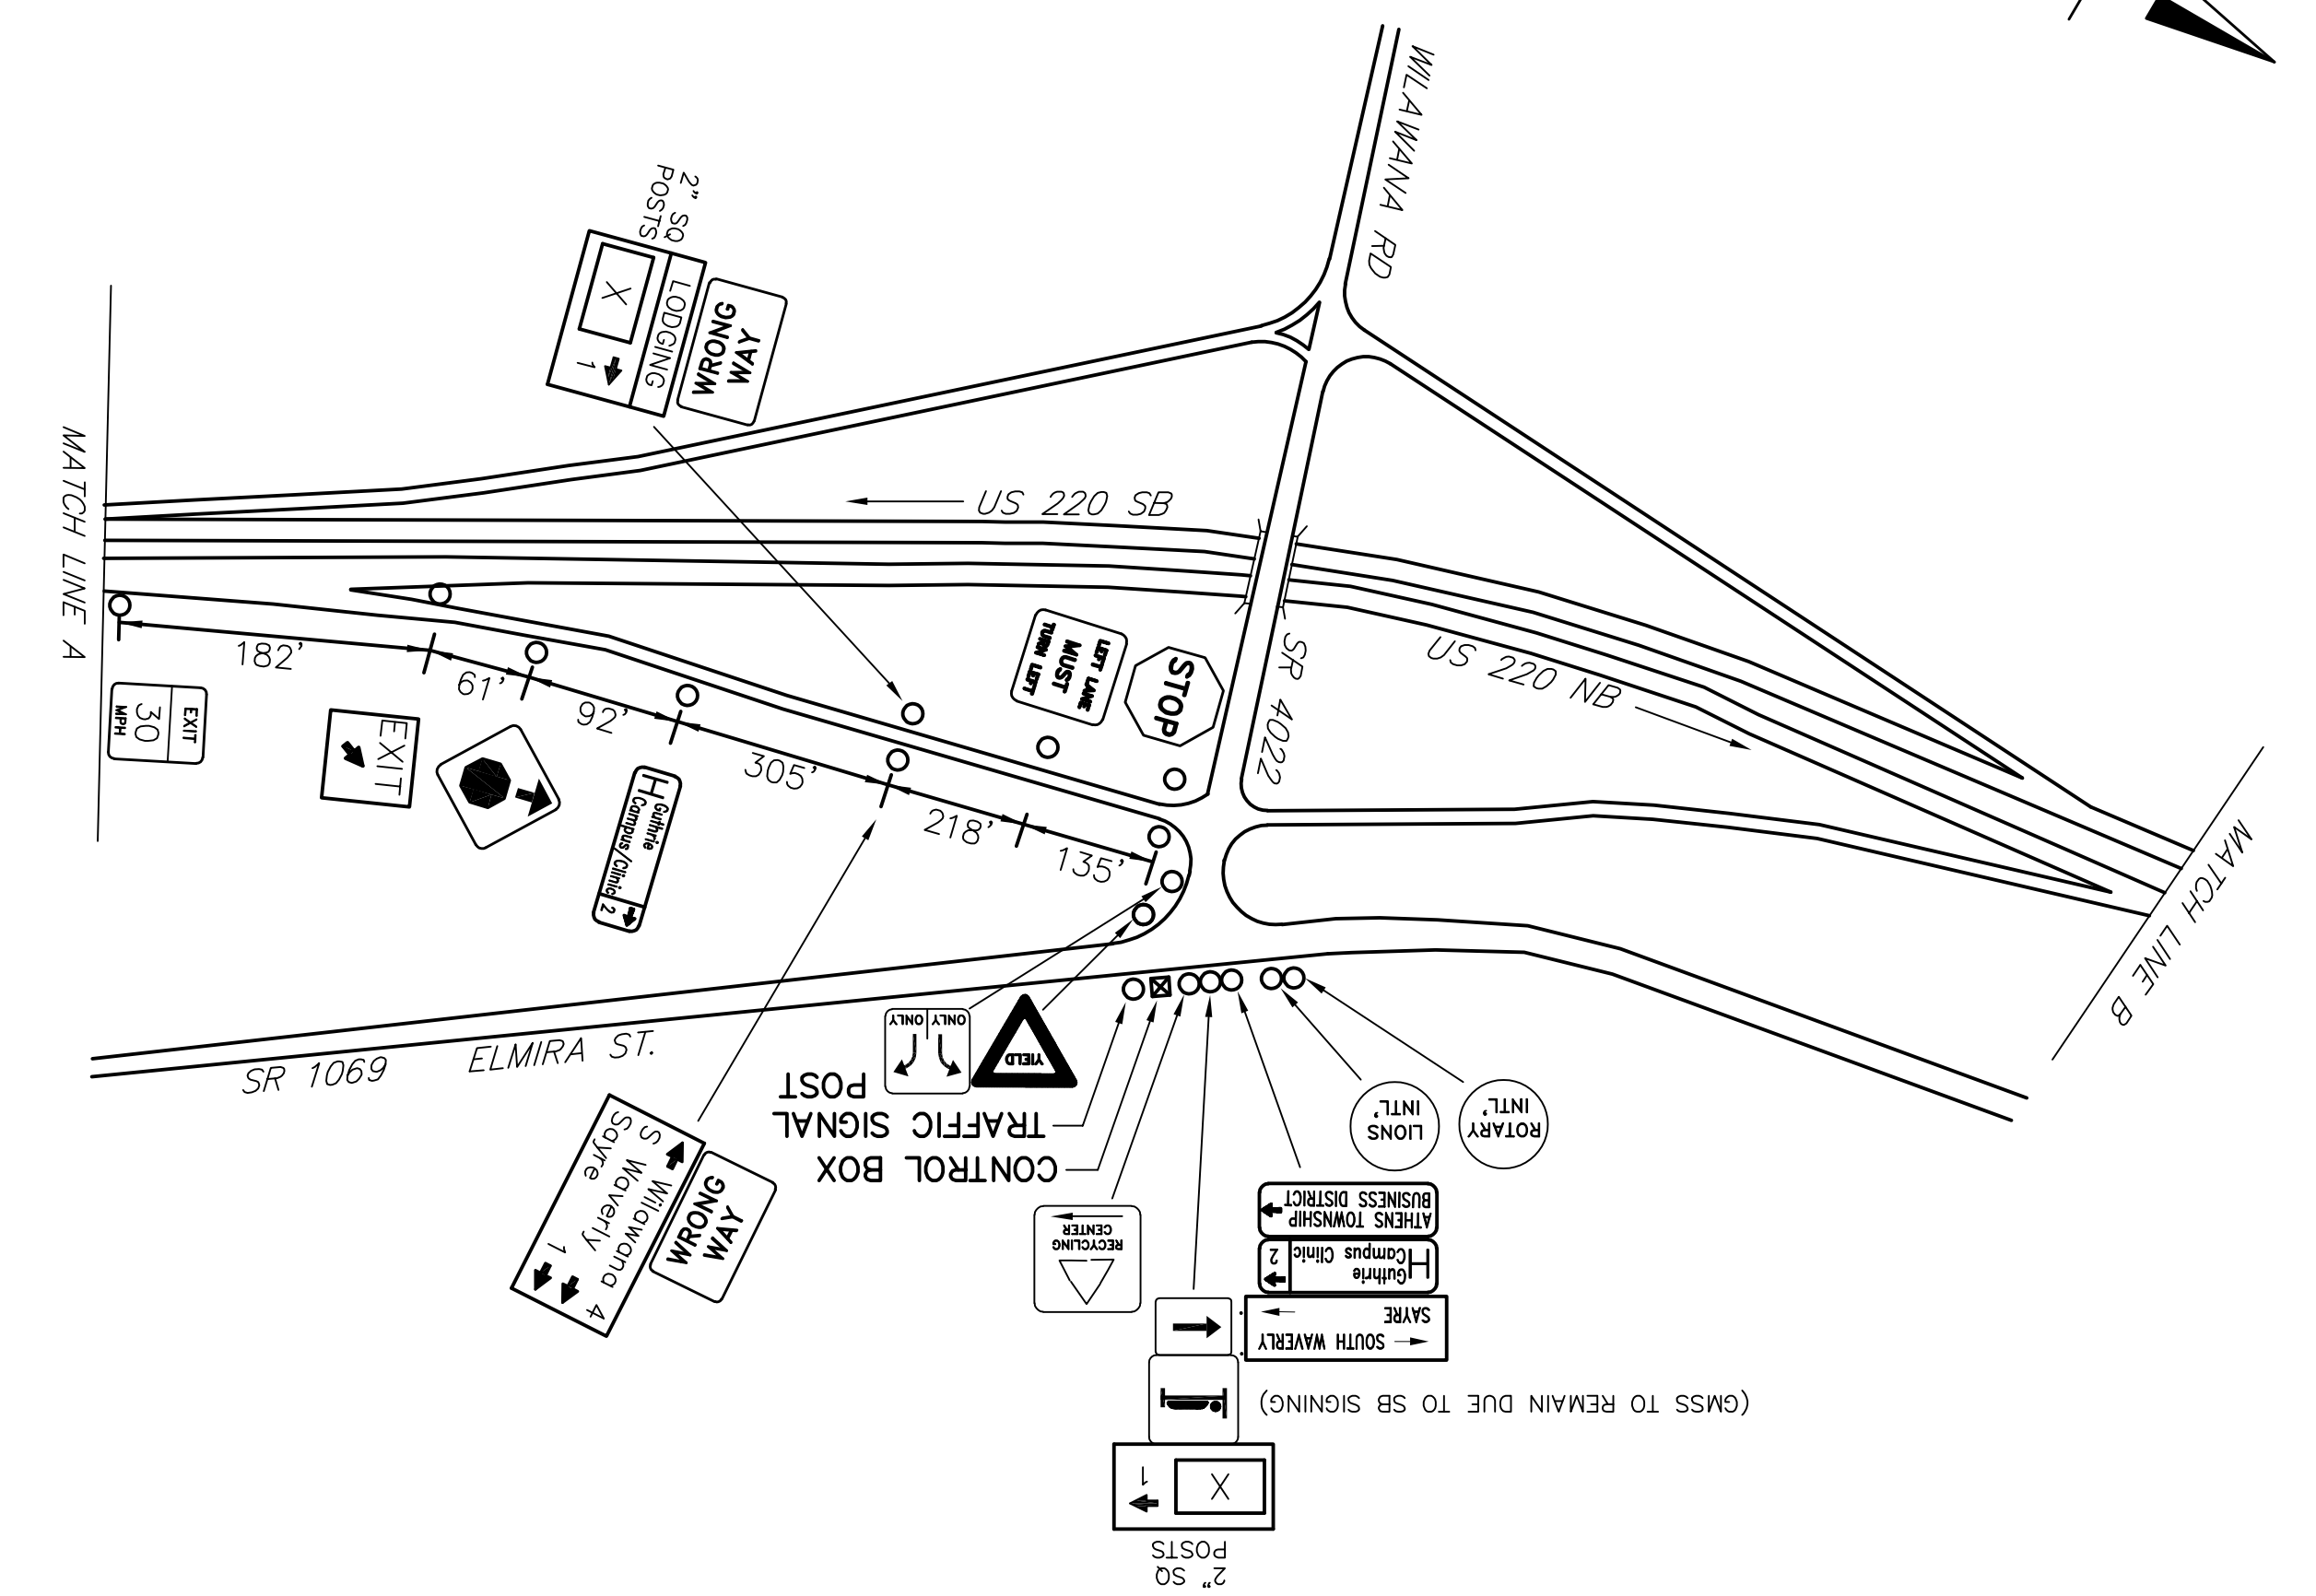


DISTRICT	COUNTY	ROUTE	PROJECT	SHEET
3-0	BRADFORD	US-220		
ATHENS TOWNSHIP REVISIONS				


SYMBOLS	
○	Existing Sign to Remain
△	Existing Sign to be Removed
□	Existing Sign Reset as Shown
●	NEW SIGN
×	FUTURE SIGN
∅	Existing Utility Pole

TABULATION OF QUANTITIES		
ITEM	UNIT	QUANTITY
POST MOUNTED SIGNS, TYPE A, LOGO	SQ.FT.	
POST MOUNTED SIGNS, TYPE B, LOGO	SQ.FT.	
POST MOUNTED SIGNS, TYPE C, LOGO	SQ.FT.	
BREAKAWAY SYSTEMS	EACH	
* STEEL S OR W BEAM POSTS	LBS.	
LOGO SIGN MOUNTING	EACH	

* APPROXIMATE QUANTITY FOR INFORMATION ONLY

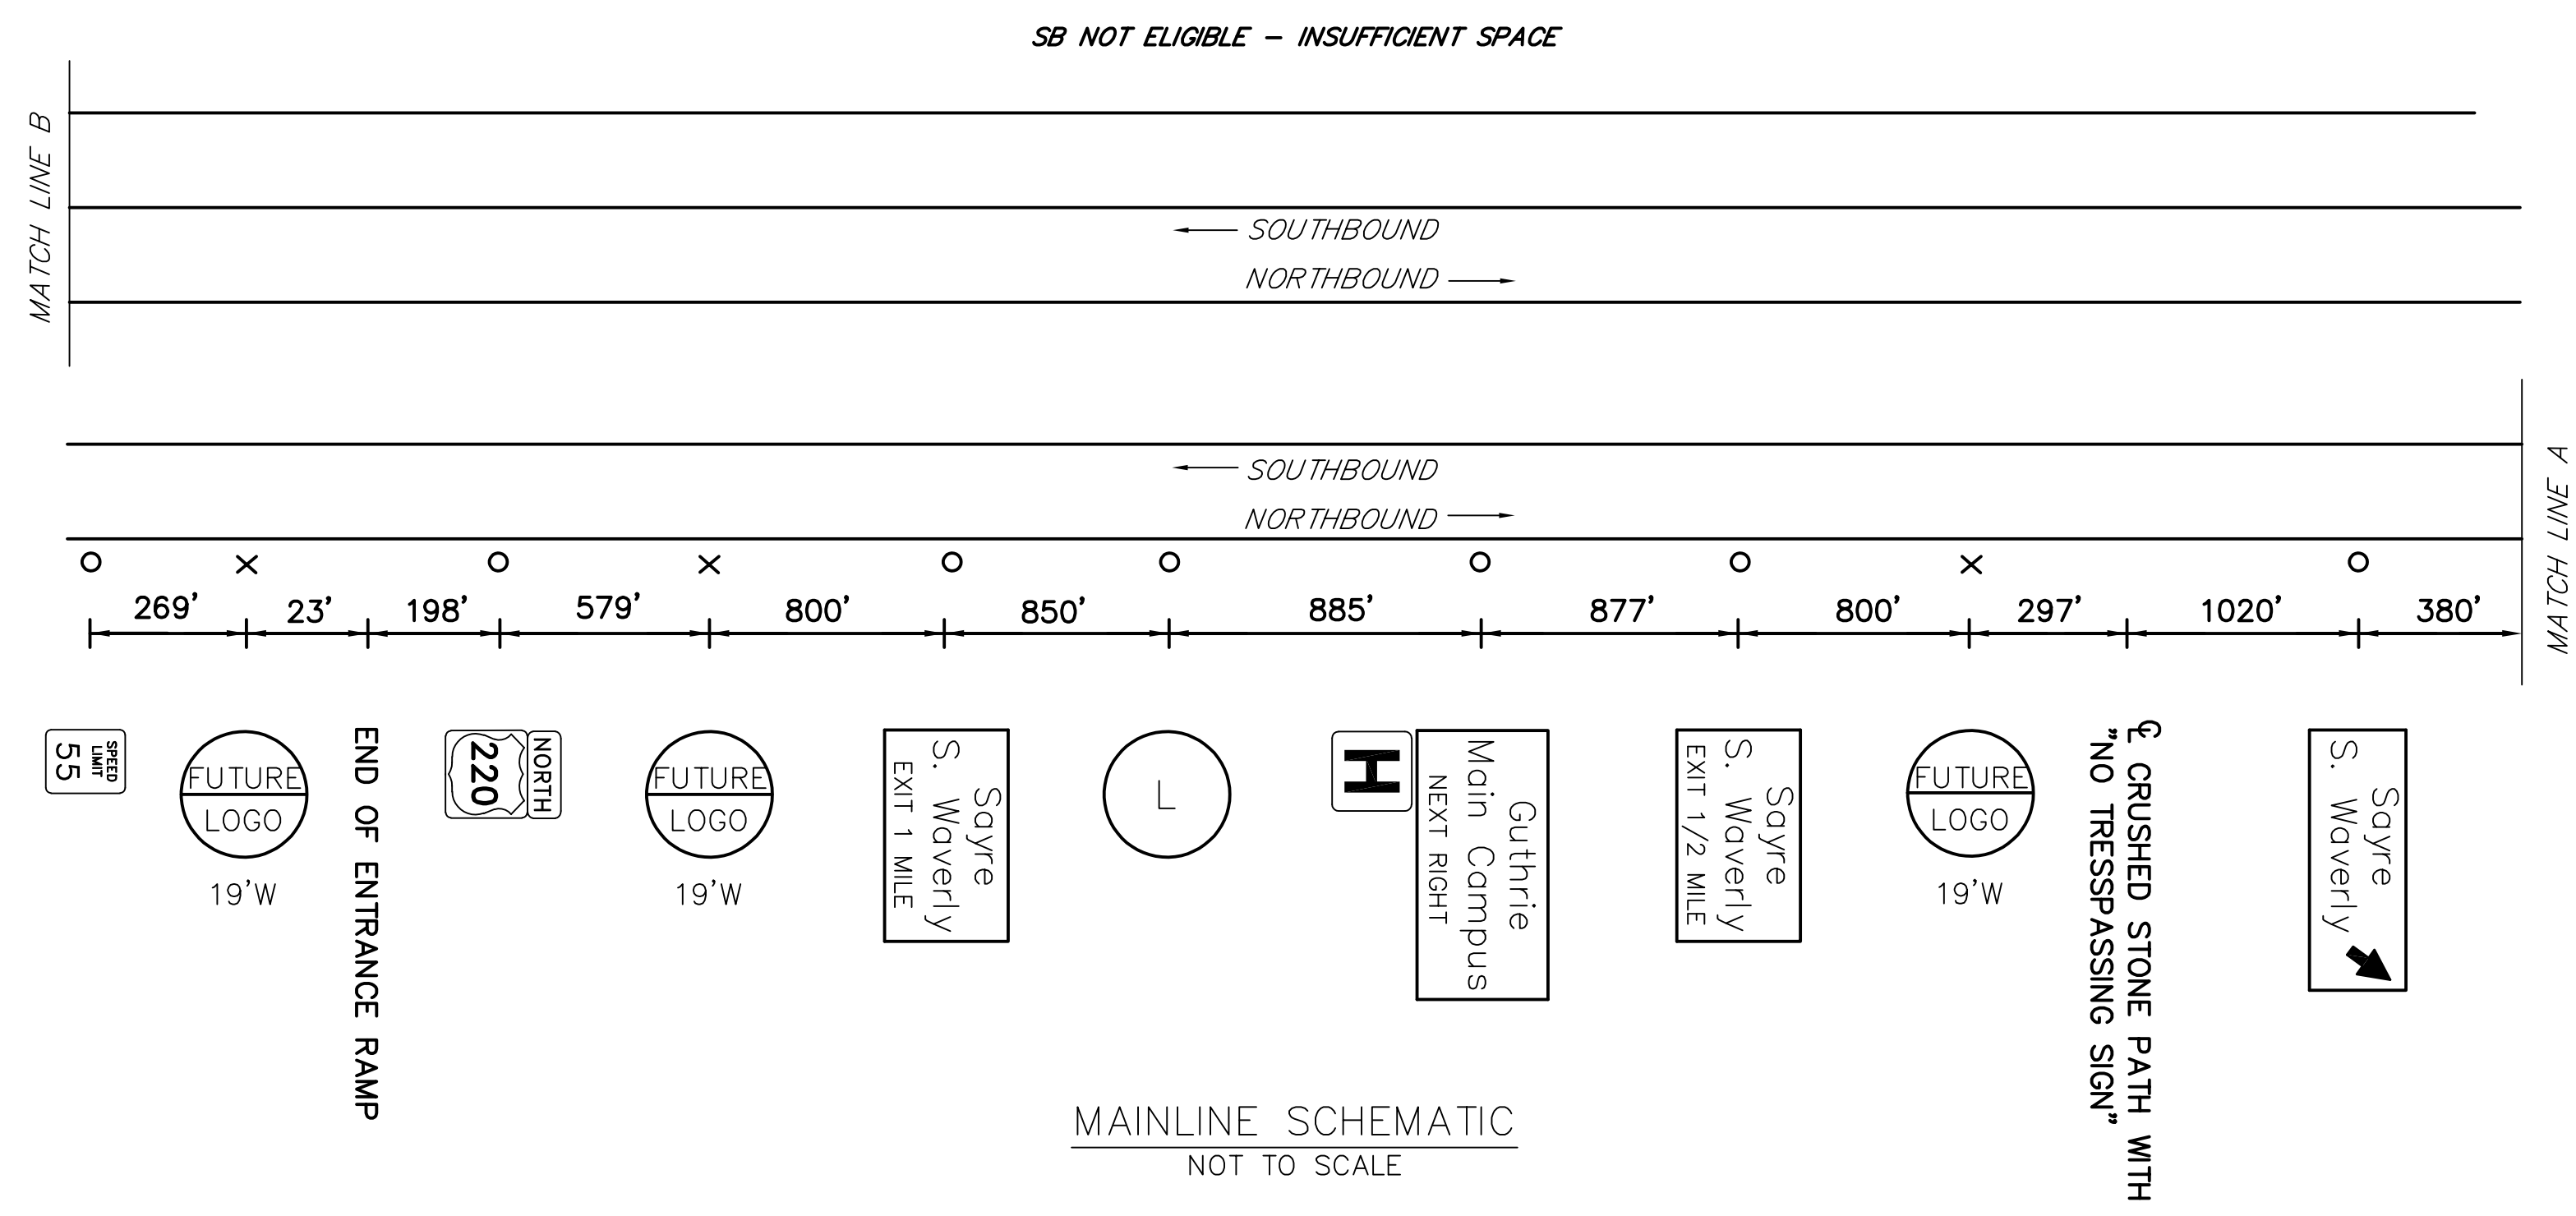

SAYRE SPECIFIC INFORMATION PANEL			
LEGEND	DIRECTION	BUSINESS	LOGO NO.
LODGING	NB		

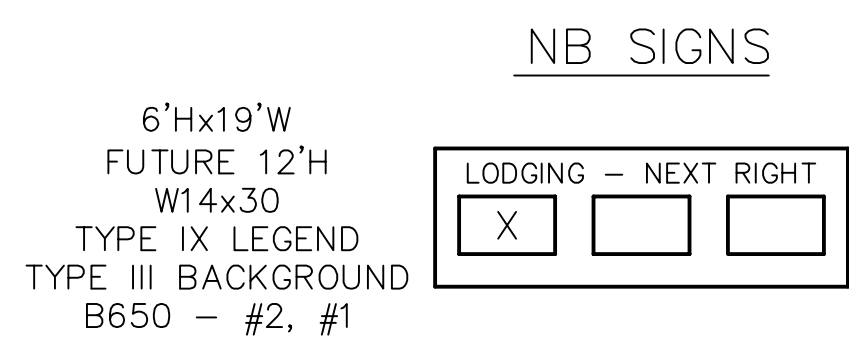

I:\STATE FILES\BRADFORD\ATHENS\SR4022\SR4022_01.DWG - BUILT - DRAWINGS\VENNDOT - DISTRICT 03\BRADFORD - 08-10-00 - SR4022 - SR4022_01.DWG - 11/19/2003 1:01 PM