


| DISTRICT  | COUNTY | ROUTE    | PROJECT                    | SHEET |
|-----------|--------|----------|----------------------------|-------|
| 2-0       | CENTRE | U.S. 322 | COLLEGE & HARRIS TOWNSHIPS |       |
| REVISIONS |        |          |                            |       |
|           |        |          |                            |       |
|           |        |          |                            |       |

NOTE: NEW WORK SHOWN WITH A CLOUD.


| TABULATION OF QUANTITIES                                       |        |          |
|--|--------|----------|
| ITEM   | UNIT   | QUANTITY |
| POST MOUNTED SIGNS, TYPE A, LOGO                               | SQ.FT. |          |
| POST MOUNTED SIGNS, TYPE B, LOGO                               | SQ.FT. |          |
| POST MOUNTED SIGNS, TYPE C, LOGO                               | SQ.FT. |          |
| BREAKAWAY SYSTEMS  | EACH   |          |
| * STEEL S OR W BEAM POSTS                                      | LBS.   |          |
| LOGO SIGN MOUNTING   | EACH   |          |
| REMOVAL OF POST MOUNTED MOTORIST SERVICE SIGNS, TYPES A & E    | EACH   |          |
| REMOVAL OF POST MOUNTED MOTORIST SERVICE SIGNS, TYPES B, C & F | L.S.   |          |

\* APPROXIMATE QUANTITY FOR INFORMATION ONLY


| SYMBOLS |                              |
|---------|------------------------------|
| ○       | Existing Sign to Remain      |
| △       | Existing Sign to be Removed  |
| □       | Existing Sign Reset as Shown |
| ●       | NEW SIGN                     |
| ×       | FUTURE SIGN                  |

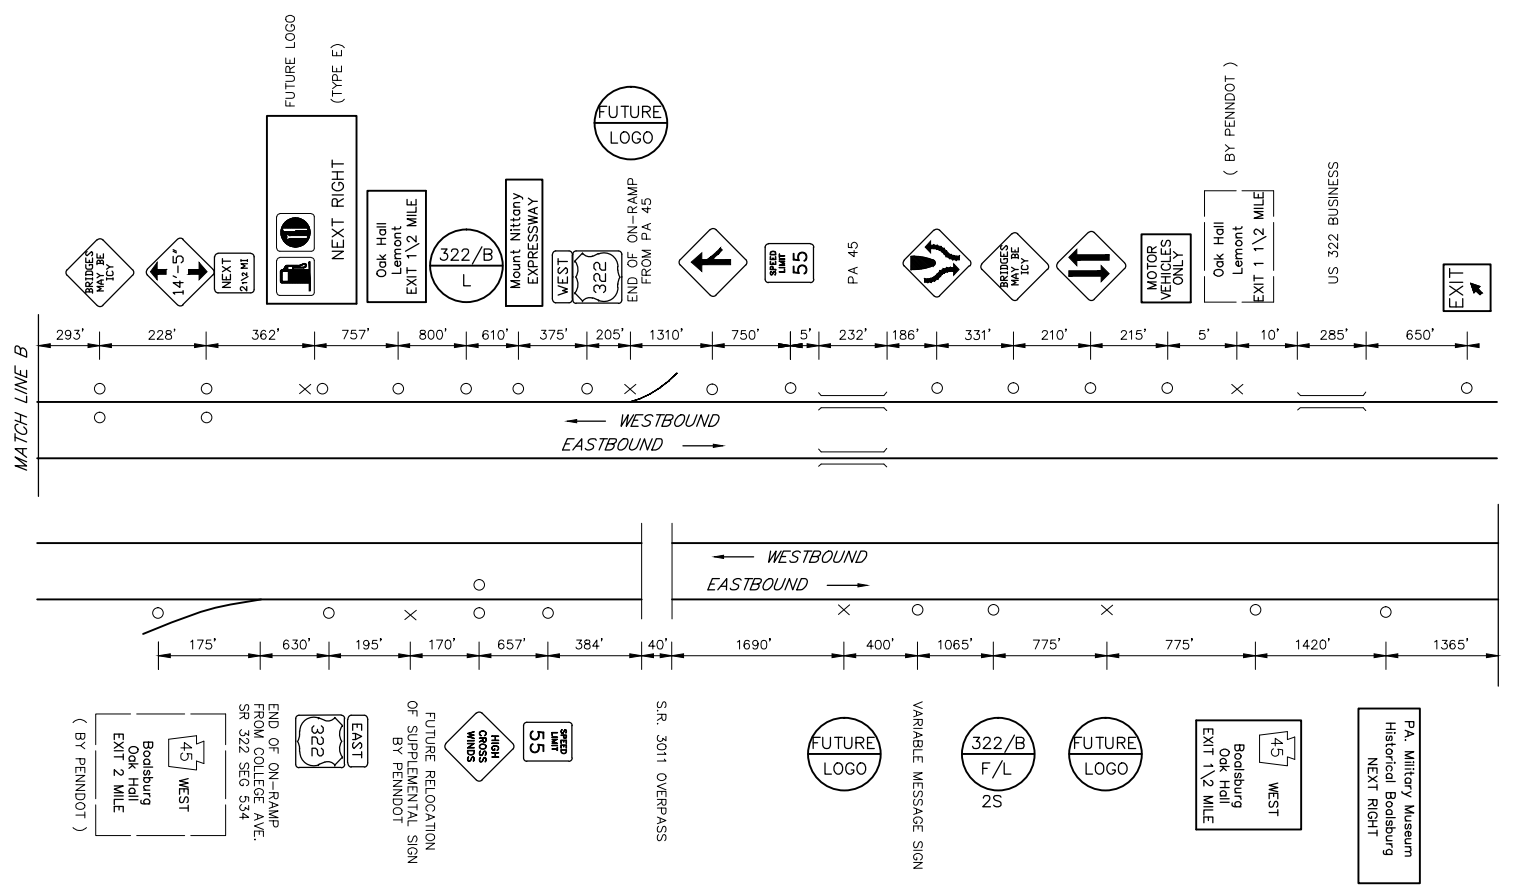


MAINLINE SCHEMATIC  
NOT TO SCALE

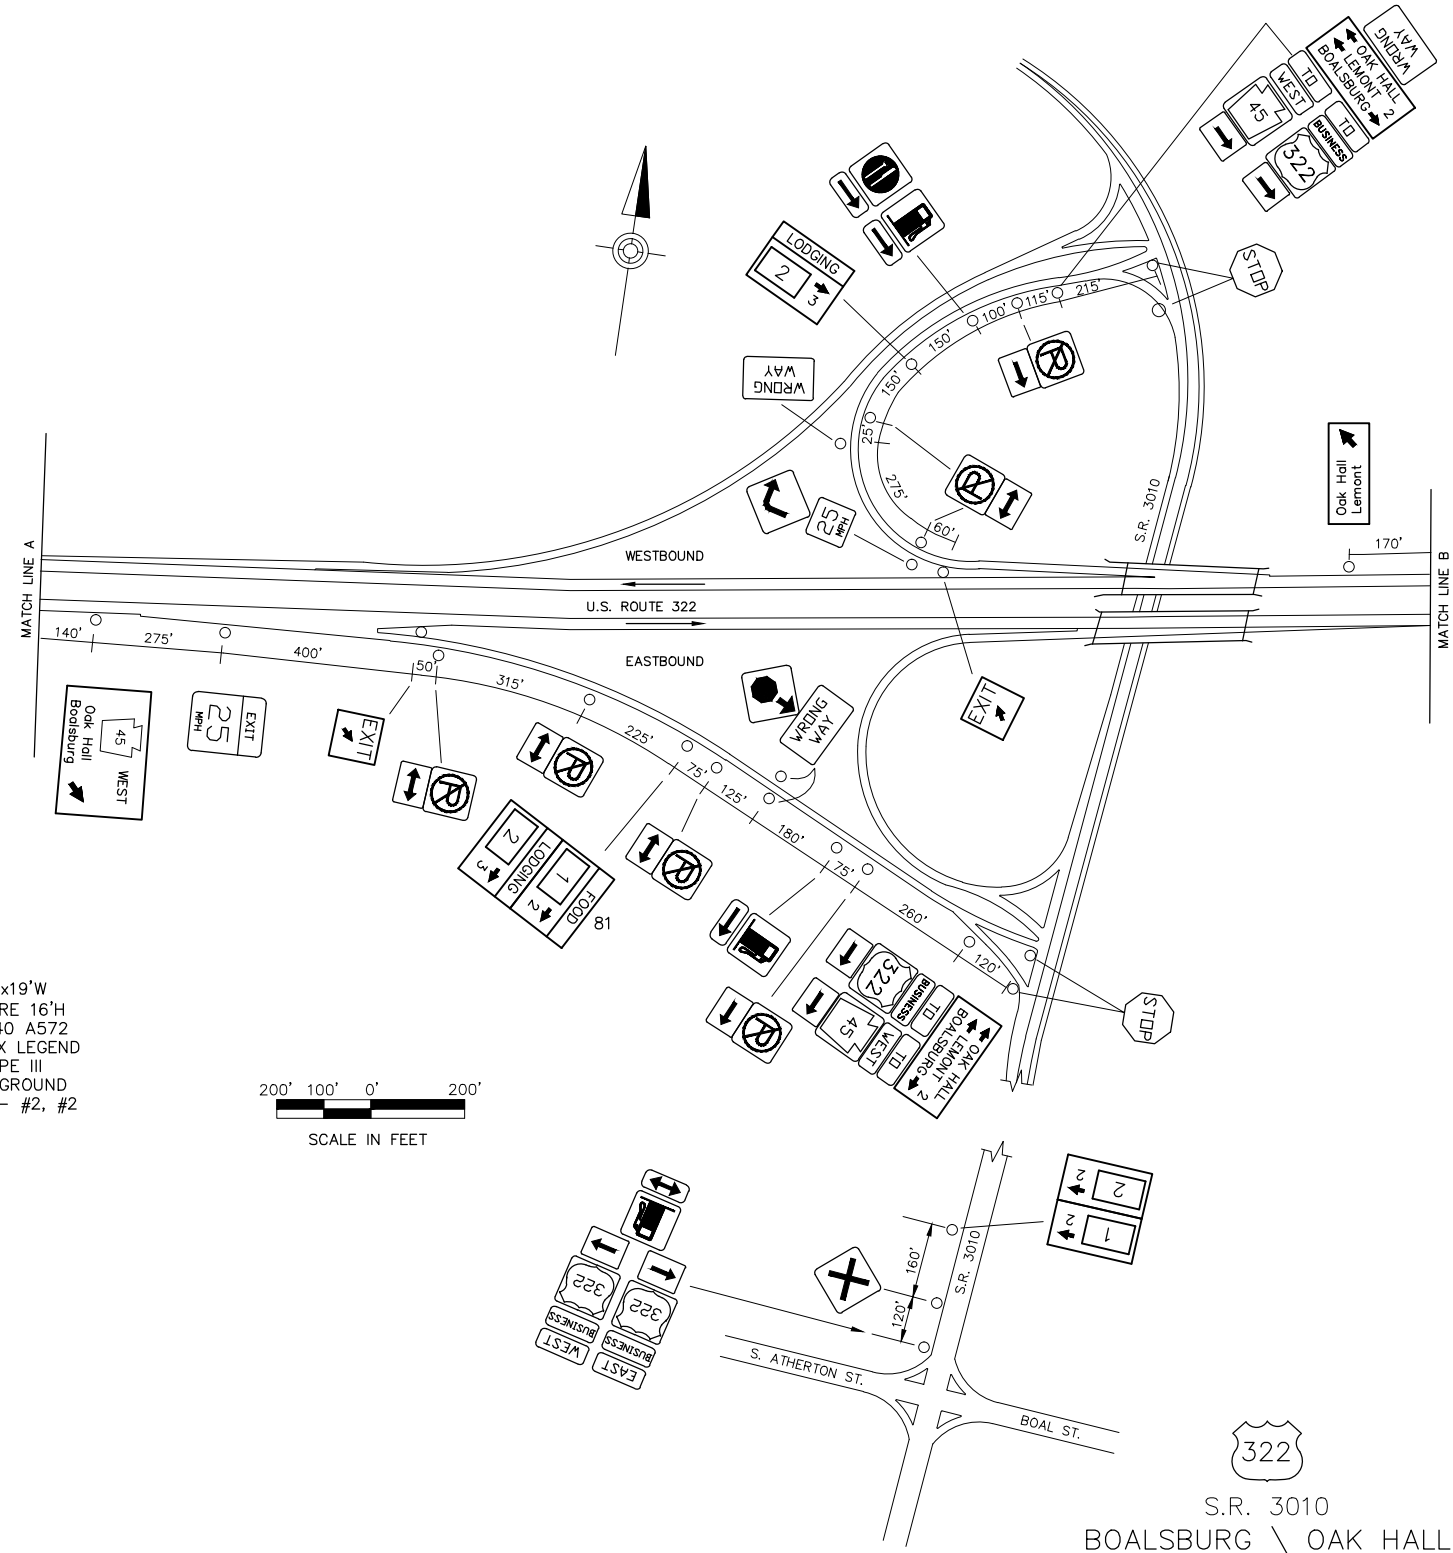

| BOALSBURG / OAK HALL SPECIFIC INFORMATION PANEL |         |                       |           |
|---|---------|-----------------------|-----------|
| SIGN NUMBER                                     | LEGEND  | BUSINESS              | LOGO. NO. |
| 322/B F EB                                      | FOOD    | McDONALD'S (24 HOURS) | 1         |
|   |         |                       |           |
| 322/B L EB                                      | LODGING | SUPER 8               | 2         |
|   |         |                       |           |
|   |         |                       |           |

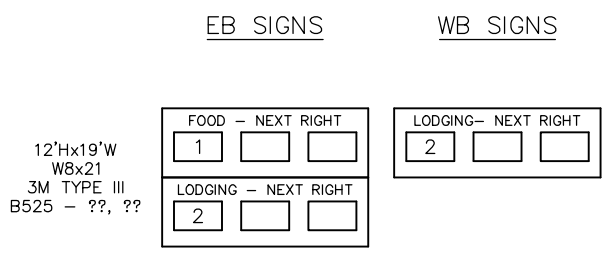

6'Hx19'W  
FUTURE 16'H  
W18x40 A572  
TYPE IX LEGEND  
TYPE III  
BACKGROUND  
B650 - #2, #2

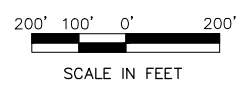

File name: P:\0003\000394\_0431\CAD Drawings\Loop\As-Built\US HIGHWAYS\US 322\BoalsburgOakHall\322BoalsburgOakHall.dwg Layout:Model Feb 16, 2014--10:59pm criteck

S.R. 3010  
BOALSBURG \ OAK HALL