


DISTRICT	COUNTY	ROUTE	PROJECT	SHEET
12-0	WASHINGTON	1-79		
AMWELL TOWNSHIP REVISIONS				


TABULATION OF QUANTITIES		
ITEM	UNIT	QUANTITY
POST MOUNTED SIGNS, TYPE A, LOGO	SQ.FT.	--
POST MOUNTED SIGNS, TYPE B, LOGO	SQ.FT.	--
POST MOUNTED SIGNS, TYPE C, LOGO	SQ.FT.	--
BREAKAWAY SYSTEMS	EACH	--
* STEEL S OR W BEAM POSTS	LBS.	--
LOGO SIGN MOUNTING	EACH	--
FLAT SHEET PANEL REPLACEMENT	SQ. FT.	--
EXTRUDED PANEL REPLACEMENT	SQ. FT.	--
REMOVAL OF POST MOUNTED MOTORIST SERVICE SIGNS, TYPES B, C & F	L.S.	--

\* APPROXIMATE QUANTITY FOR INFORMATION ONLY


SYMBOLS	
○	Existing Sign to Remain
△	Existing Sign to be Removed
◻	Existing Sign Reset as Shown
●	NEW SIGN
×	FUTURE SIGN
∅	Existing Utility Pole

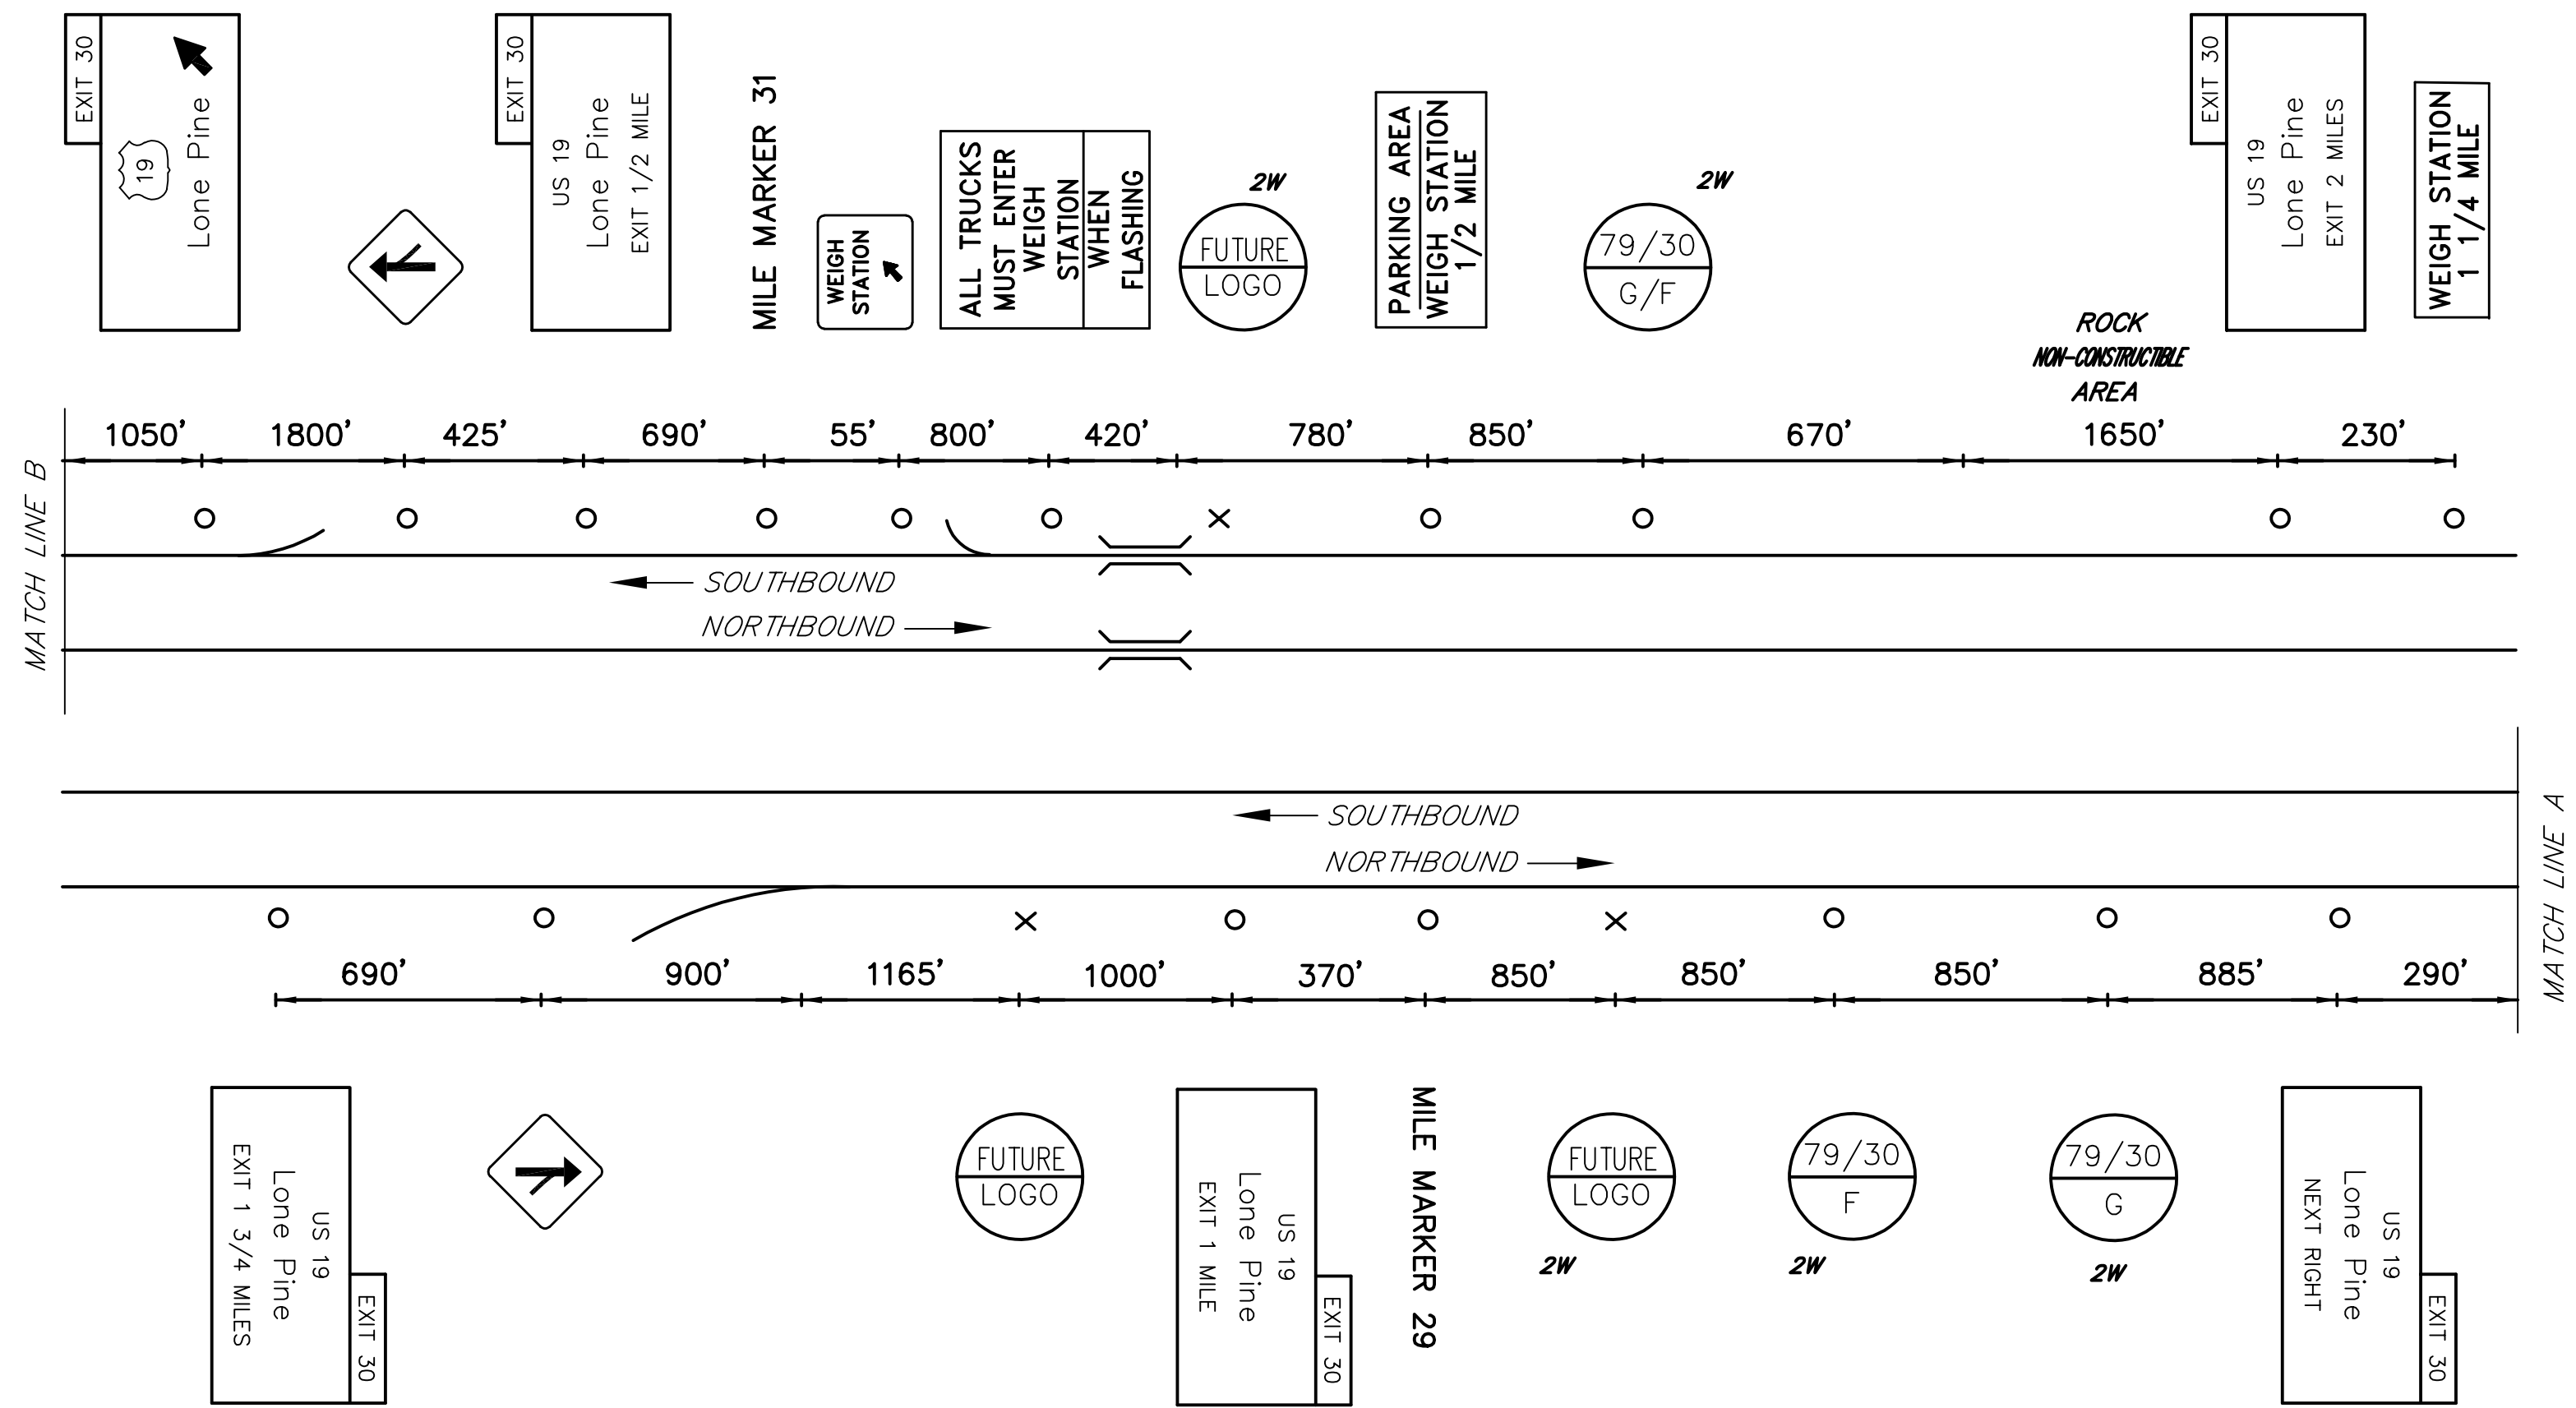

WORK ALONG FREEWAY PERMITTED  
 BETWEEN 9:00 AM AND 3:00 PM.  
 DO NOT WORK DURING HOLIDAY PERIODS.  
 REINSTALL GUIDE RAIL AT END OF EACH DAY.

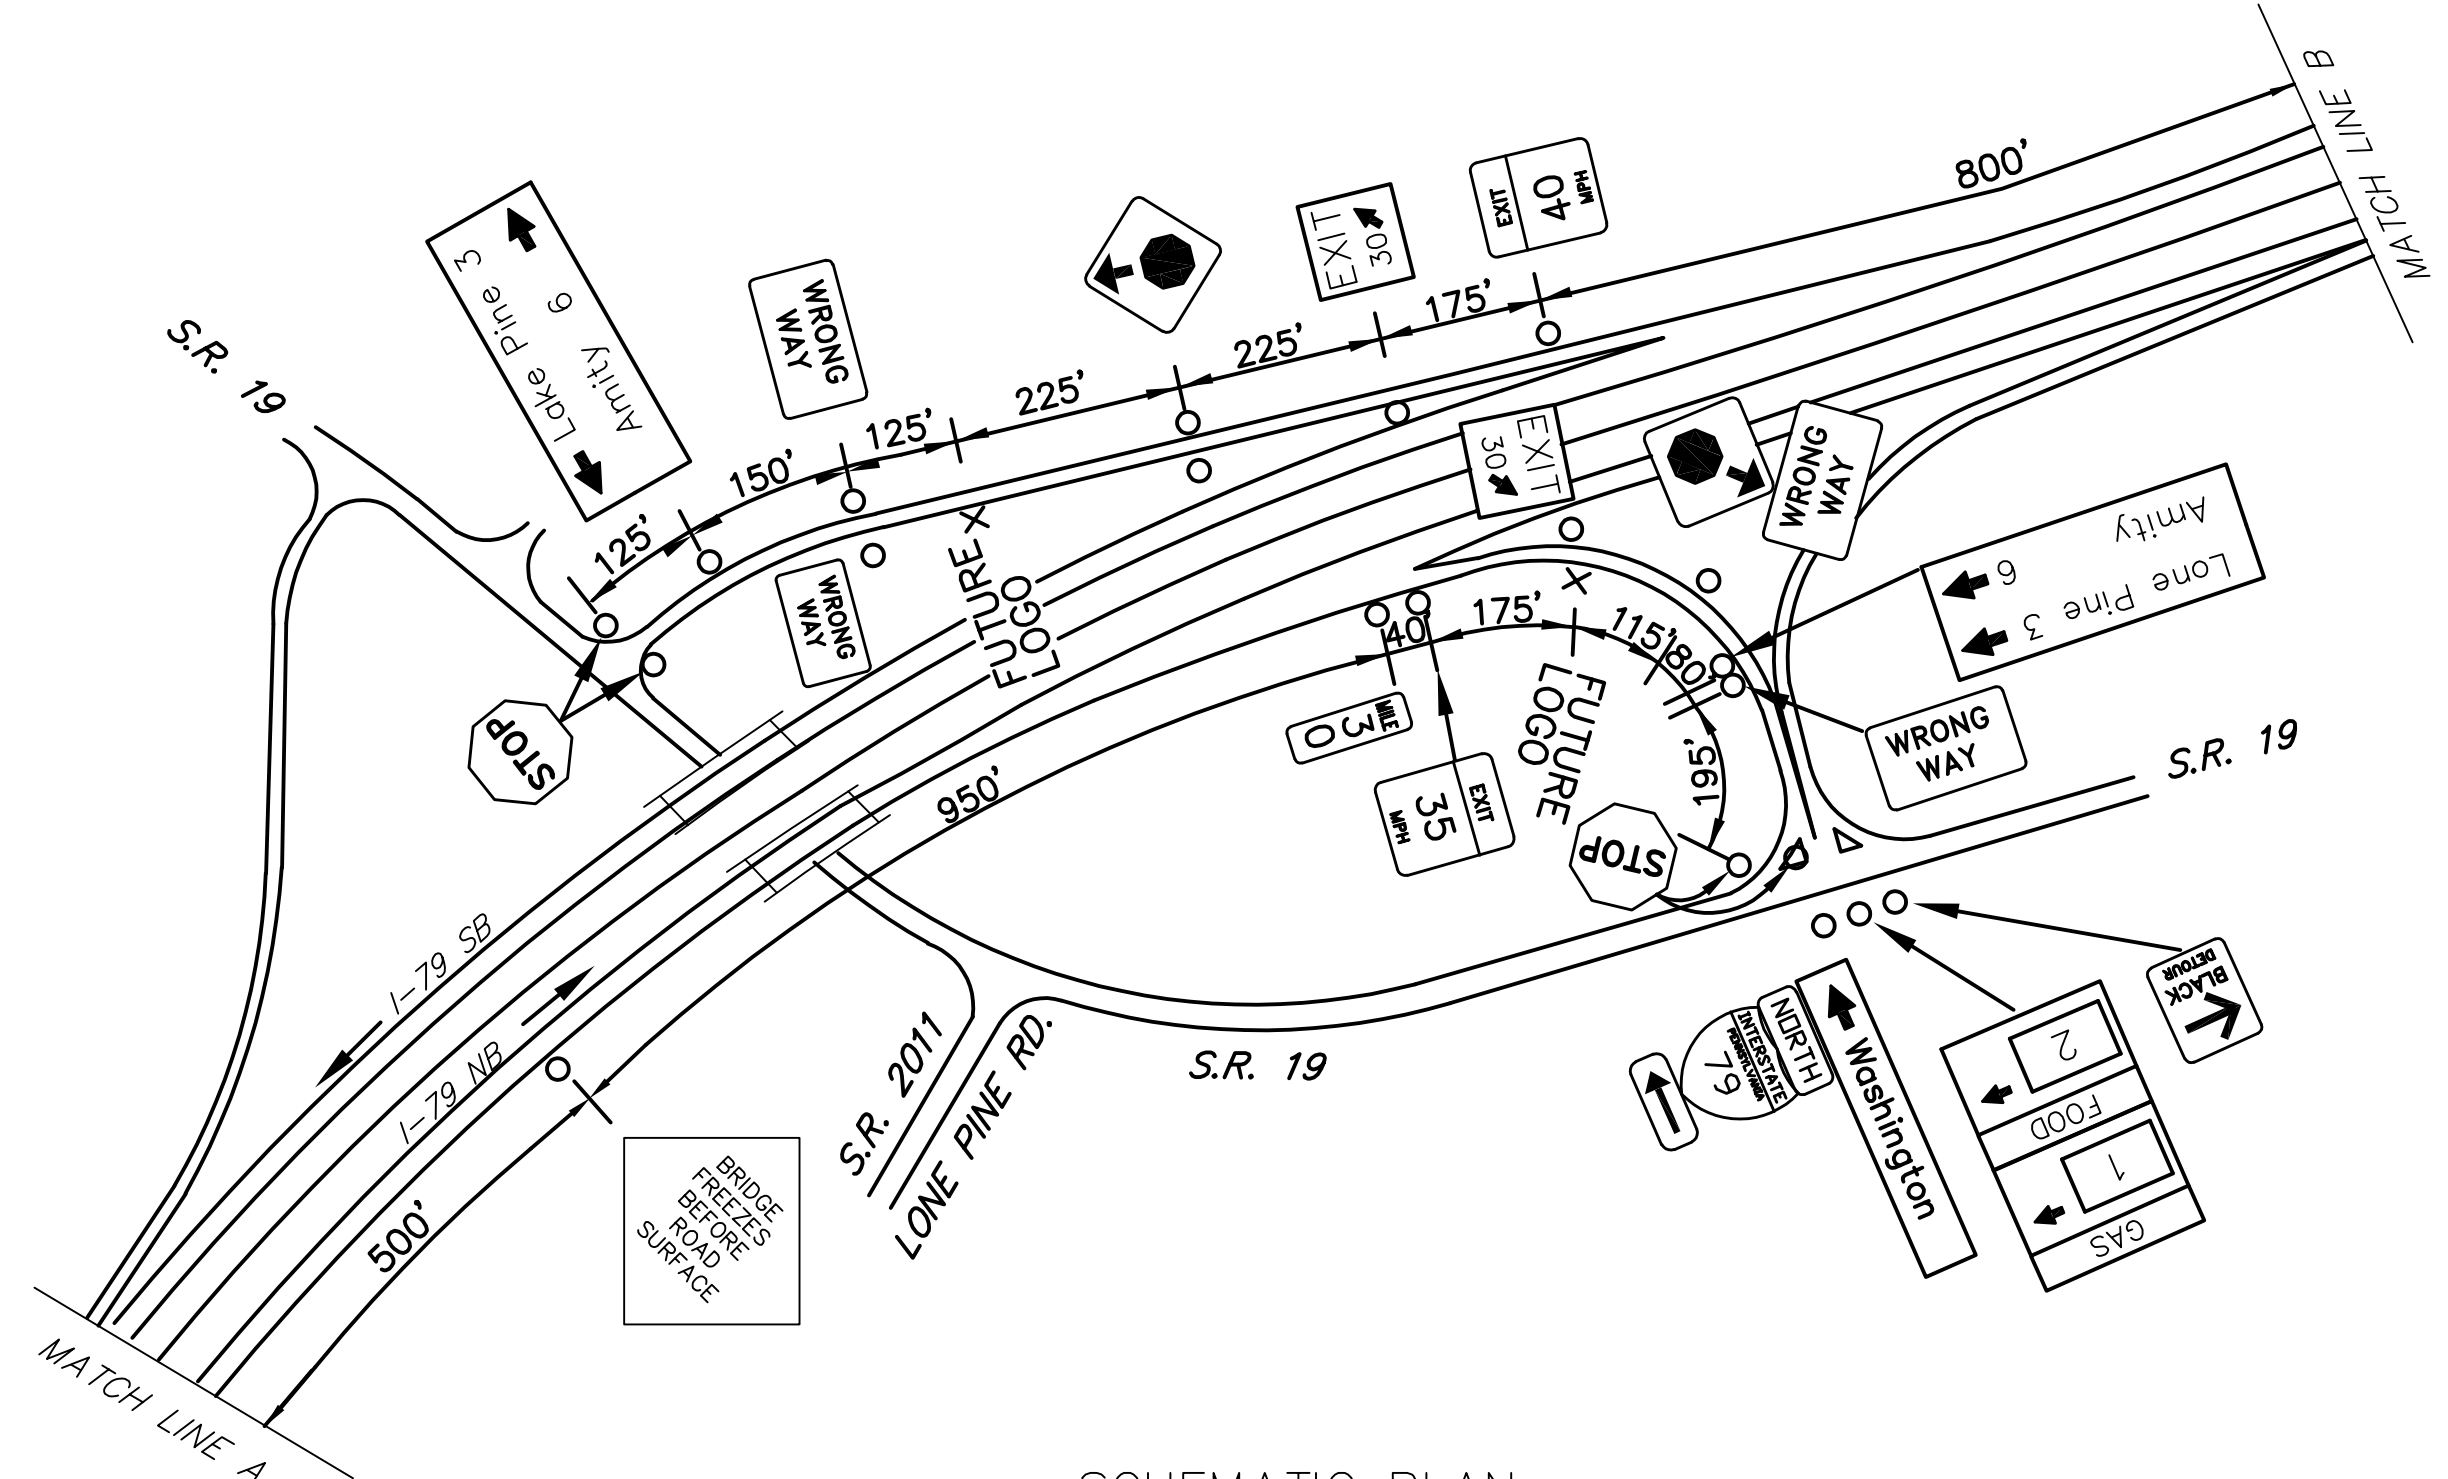

EXIT 30 SPECIFIC INFORMATION PANEL			
LEGEND	DIRECTION	BUSINESS	LOGO NO.
GAS	NB/SB	EXXON (24 HOURS/DIESEL)	1
FOOD	NB/SB	HUNT BROS PIZZA	2

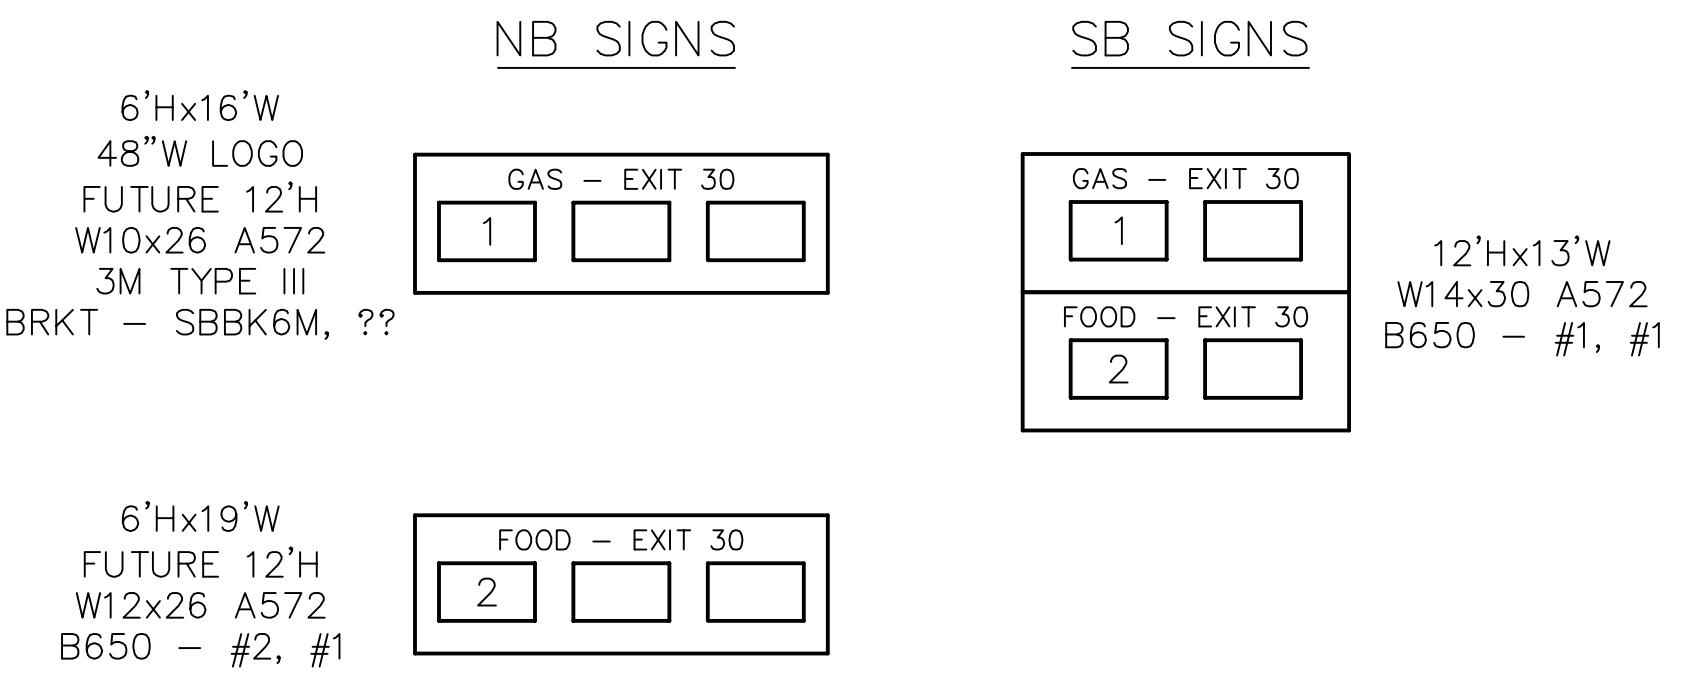

D:\STATE FILES\DESIGN\AMWELL\STATE\AS-BUILD\DRAWINGS\VENNDOT - DISTRICT 12\WASHINGTON - 6510-XX-SHXX-179-EXIT 30 PLAN  
 November 19, 2020 9:13 AM

