
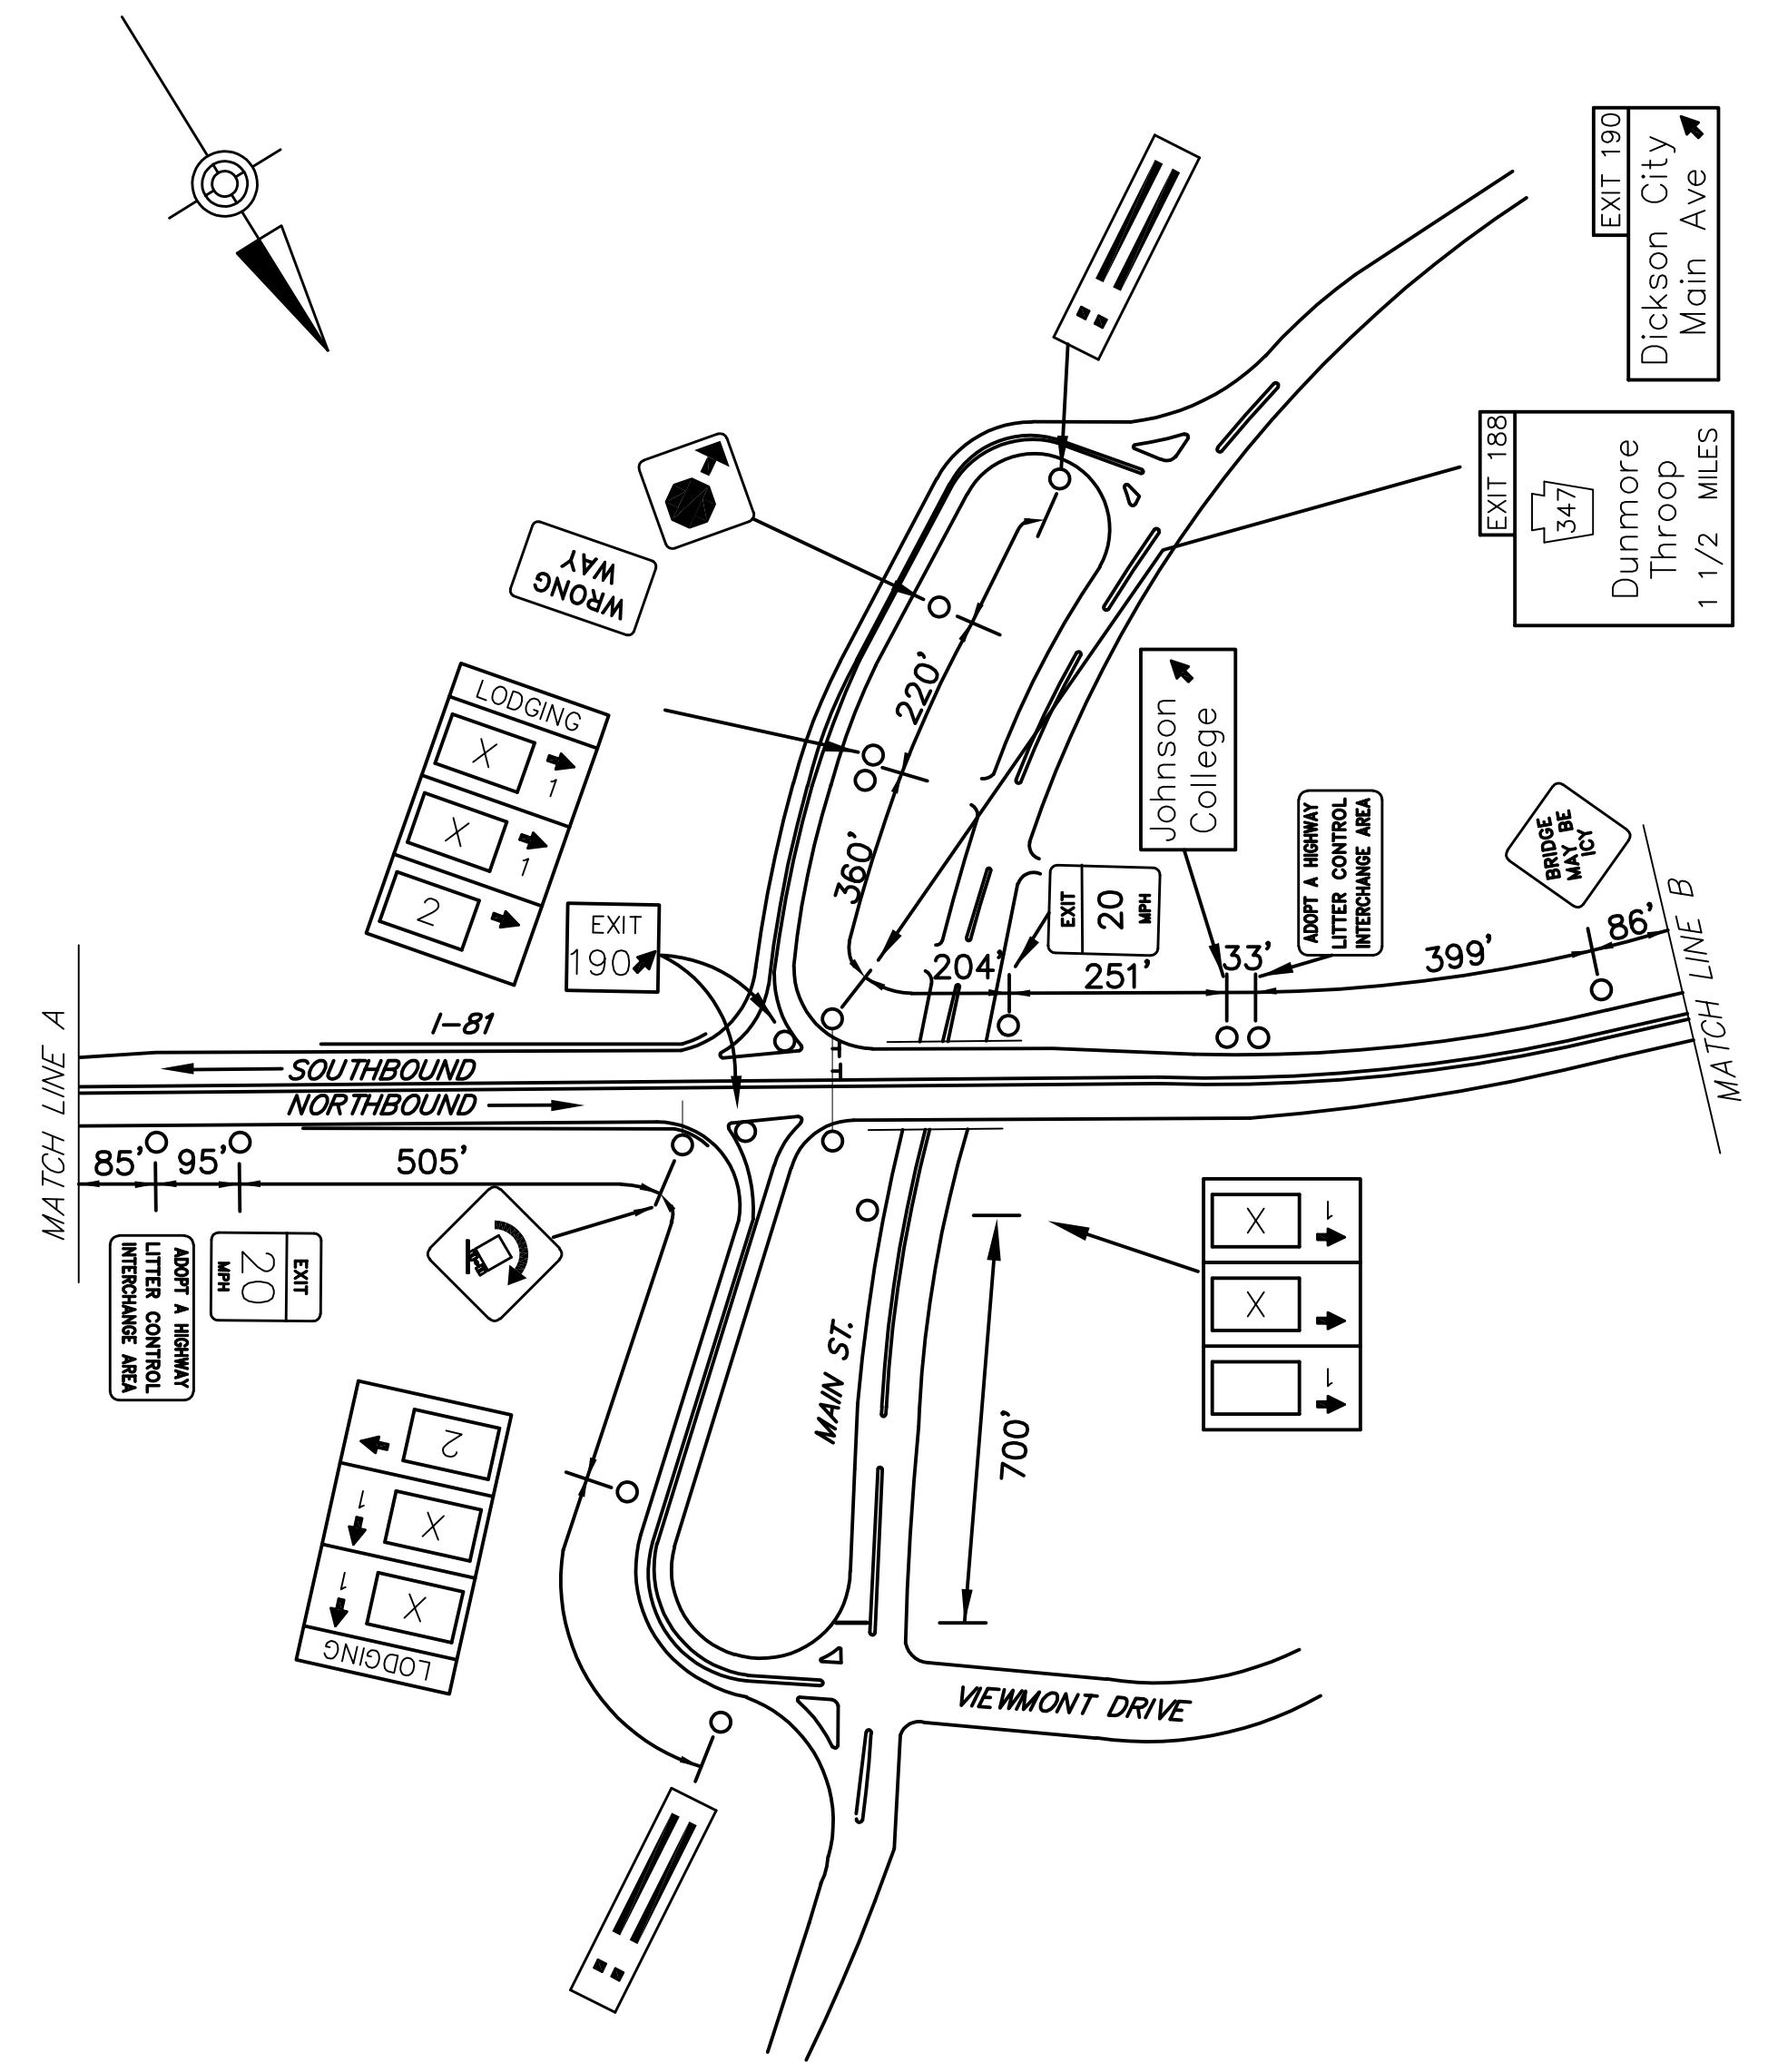


| DISTRICT | COUNTY | ROUTE | PROJECT | SHEET |
|---|------------|-------|---------|-------|
| 4-0 | LACKAWANNA | I-81 | | |
| CITY OF SCRANTON & BORO OF DICKINSON CITY | | | | |
| REVISIONS | | | | |
| | | | | |
| | | | | |
| | | | | |

| TABULATION OF QUANTITIES | | |
|--|--------|----------|
| ITEM | UNIT | QUANTITY |
| POST MOUNTED SIGNS, TYPE A, LOGO | SQ.FT. | |
| POST MOUNTED SIGNS, TYPE A, LOGO (MODIFIED) | SQ.FT. | |
| POST MOUNTED SIGNS, TYPE C, LOGO | SQ.FT. | |
| BREAKAWAY SYSTEMS | EACH | -- |
| * STEEL S OR W BEAM POSTS | LBS. | -- |
| LOGO SIGN MOUNTING | EACH | |
| LOGO SIGN MOUNTING, RESET | EACH | |
| REMOVAL OF POST MOUNTED MOTORIST SERVICE SIGNS, TYPES A & E | EACH | |
| REMOVAL OF POST MOUNTED MOTORIST SERVICE SIGNS, TYPES B, C & F | L.S. | |


* APPROXIMATE QUANTITY FOR INFORMATION ONLY

| SYMBOLS | |
|---------|------------------------------|
| ○ | Existing Sign to Remain |
| △ | Existing Sign to be Removed |
| ◻ | Existing Sign Reset as Shown |
| ◻ | Existing Sign Foundation |
| ● | NEW SIGN |
| × | FUTURE SIGN |
| ∅ | Existing Utility Pole |

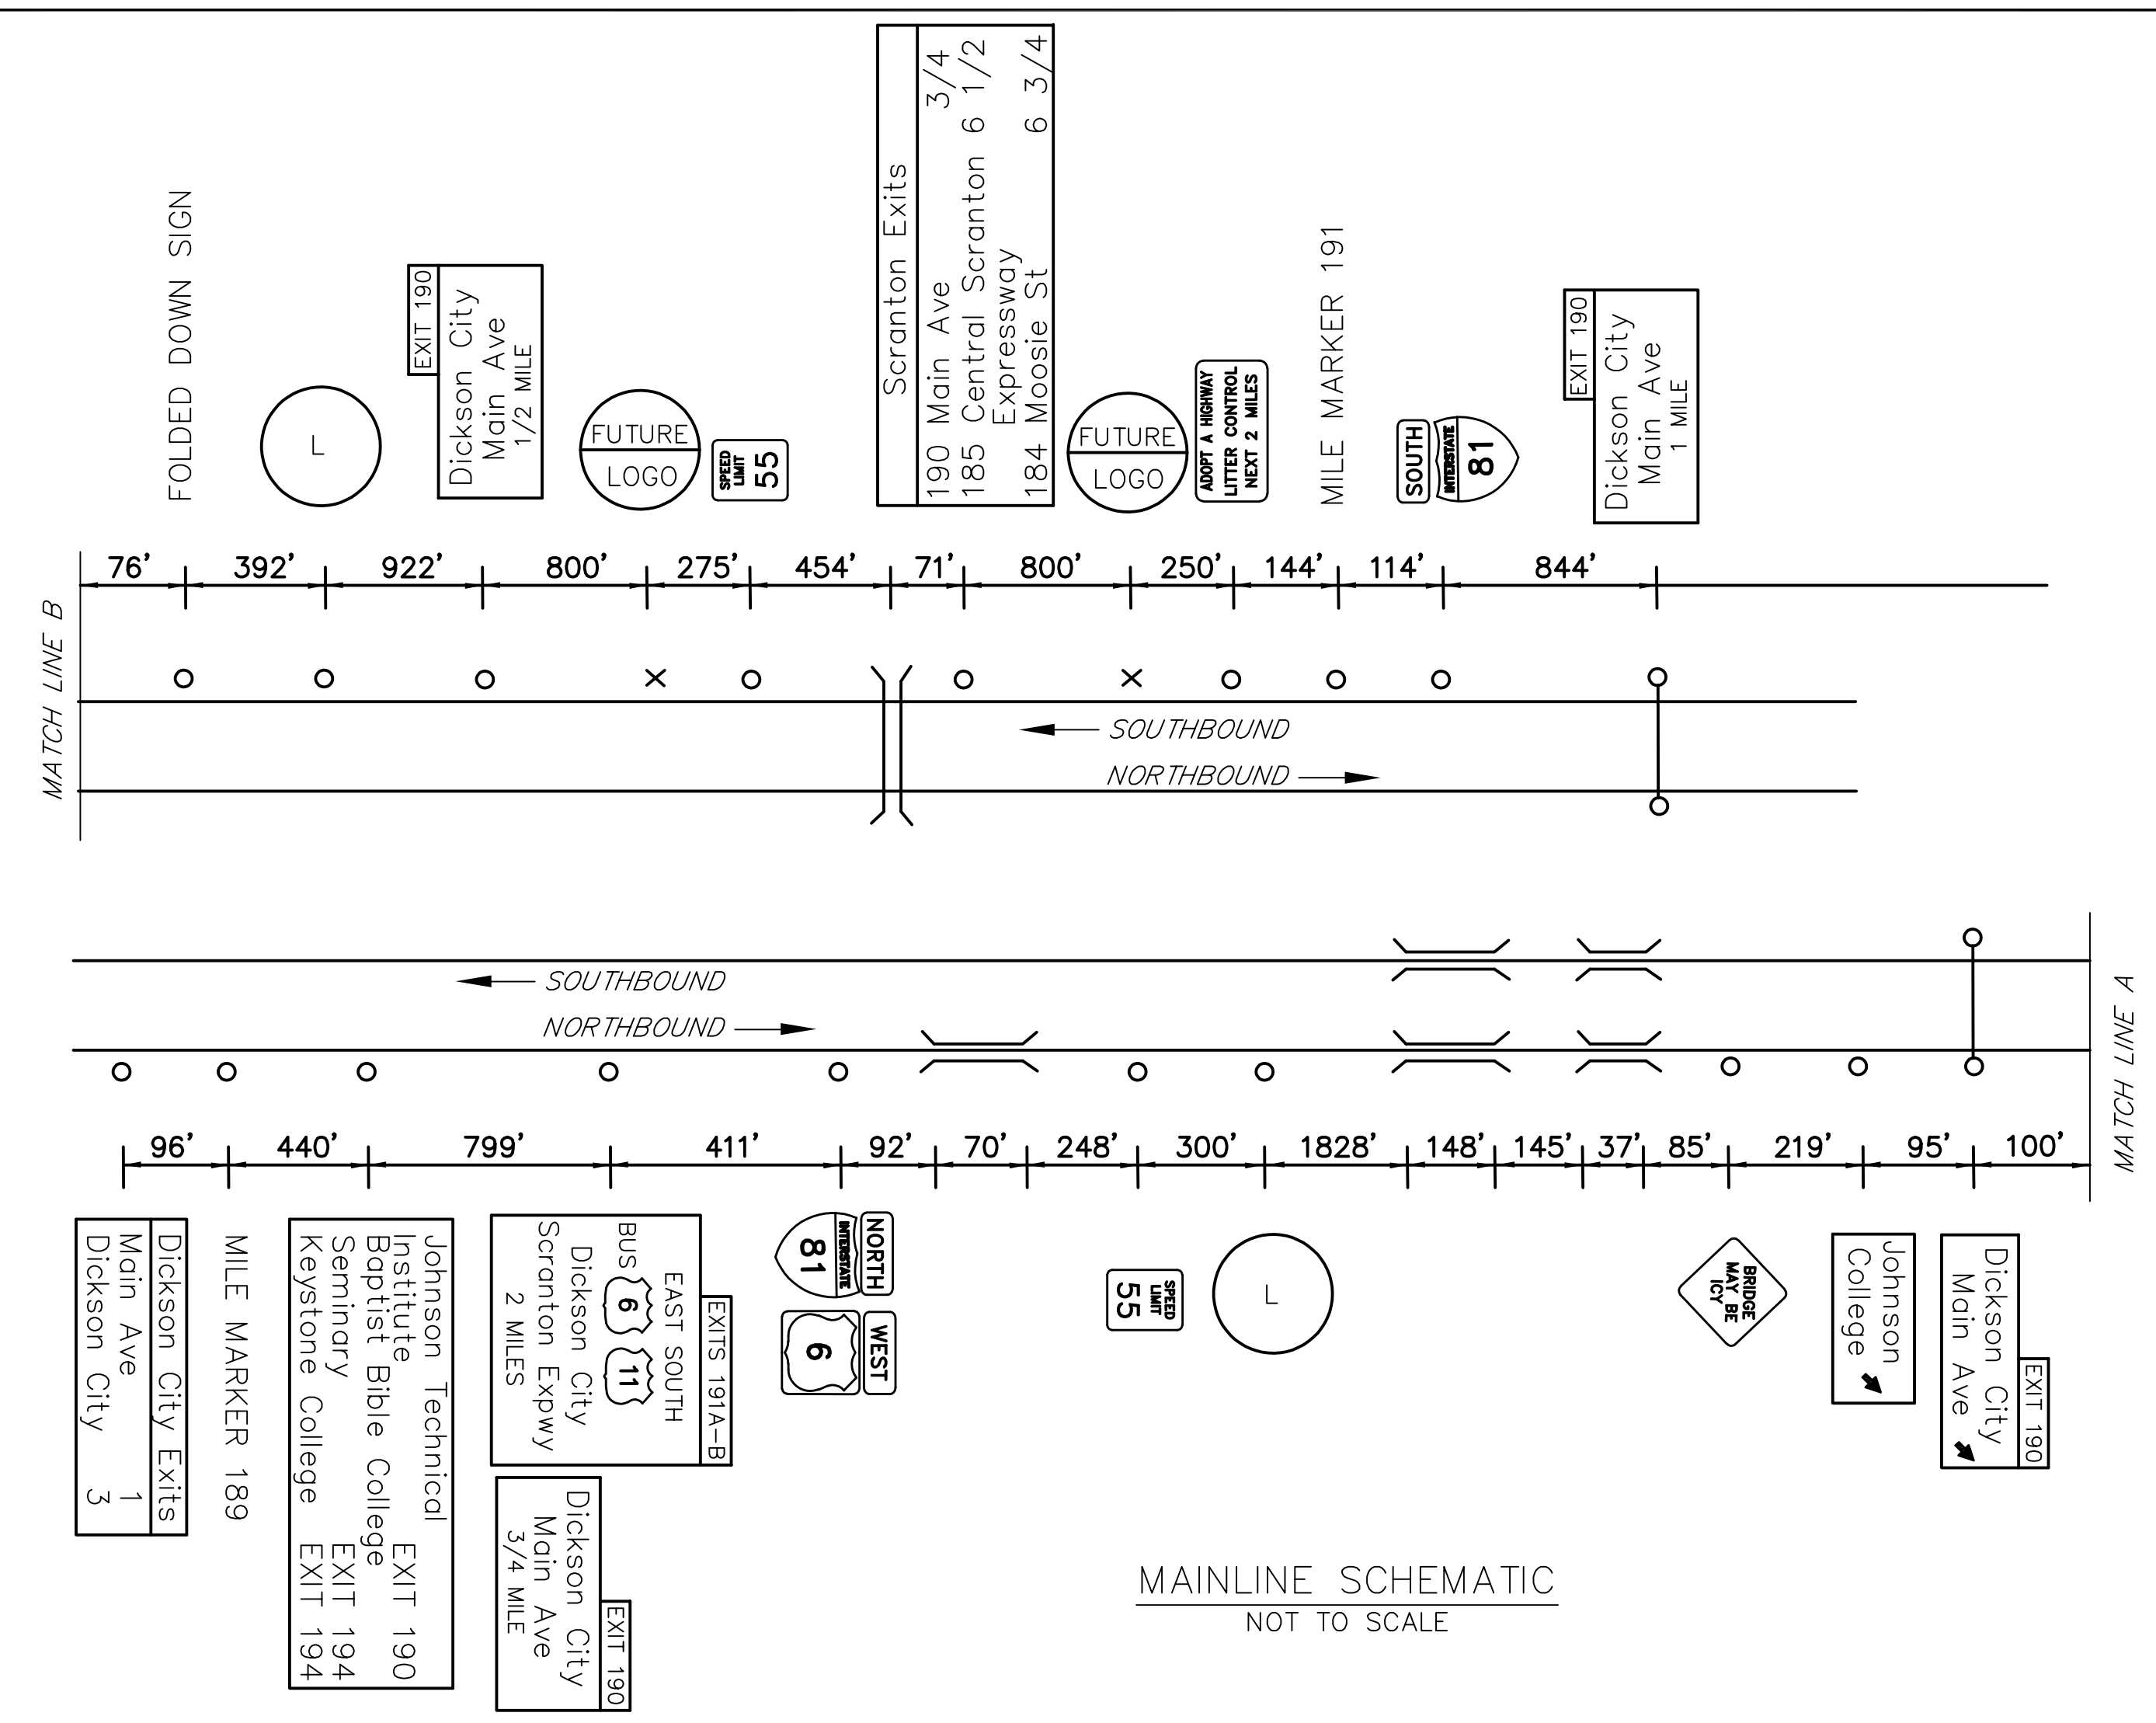

FREEWAY LANE CLOSURES & RESTRICTIONS ONLY PERMITTED BETWEEN 9:00 PM AND 6:00 AM MONDAY THRU FRIDAY. WORK ALONG FREEWAY PERMITTED BETWEEN 9:00 AM AND 2:30 PM, UNLESS OTHERWISE APPROVED BY ENGINEERING DISTRICT. DO NOT WORK DURING HOLIDAY PERIODS. IF APPLICABLE, REINSTALL GUIDERAIL AT END OF EACH DAY.

| EXIT 190 SPECIFIC INFORMATION PANEL | | | |
|-------------------------------------|-----------|-----------------------|----------|
| LEGEND | DIRECTION | BUSINESS | LOGO NO. |
| LODGING | NB/SB | MICROTEL INN & SUITES | 2 |

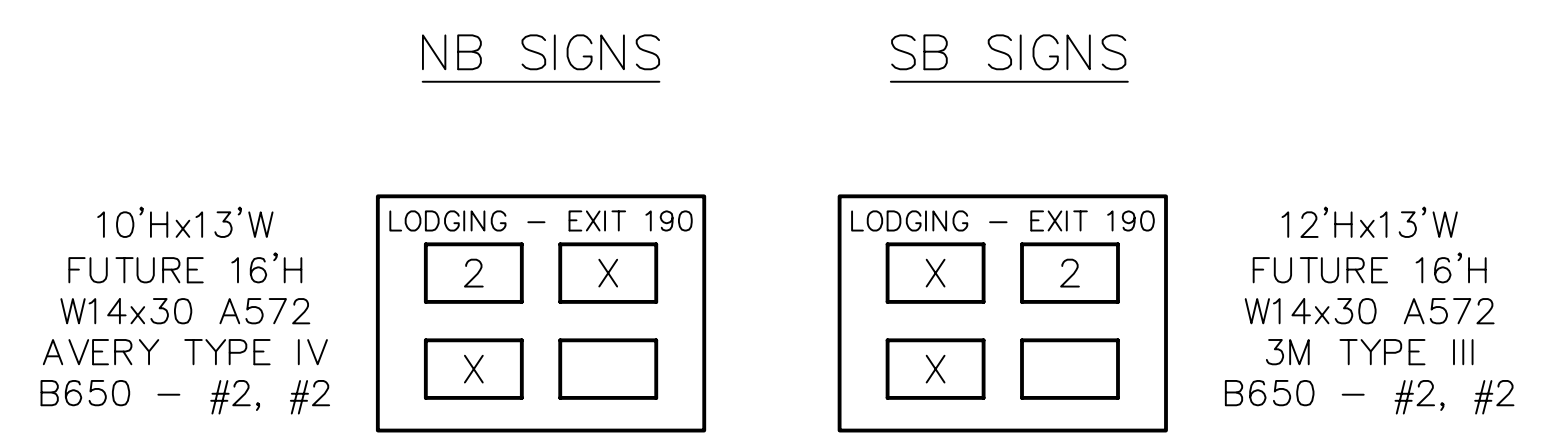

DISTRICT 4-0, COUNTY LACKAWANNA, ROUTE I-81, PROJECT CITY OF SCRANTON & BORO OF DICKINSON CITY, SHEET 4-0-1, DATE 11/15/2019, DRAWING NUMBER 190-1, SCALE 1/8"=1'-0", DATE PLOTTED 11/15/2019 3:18 PM