
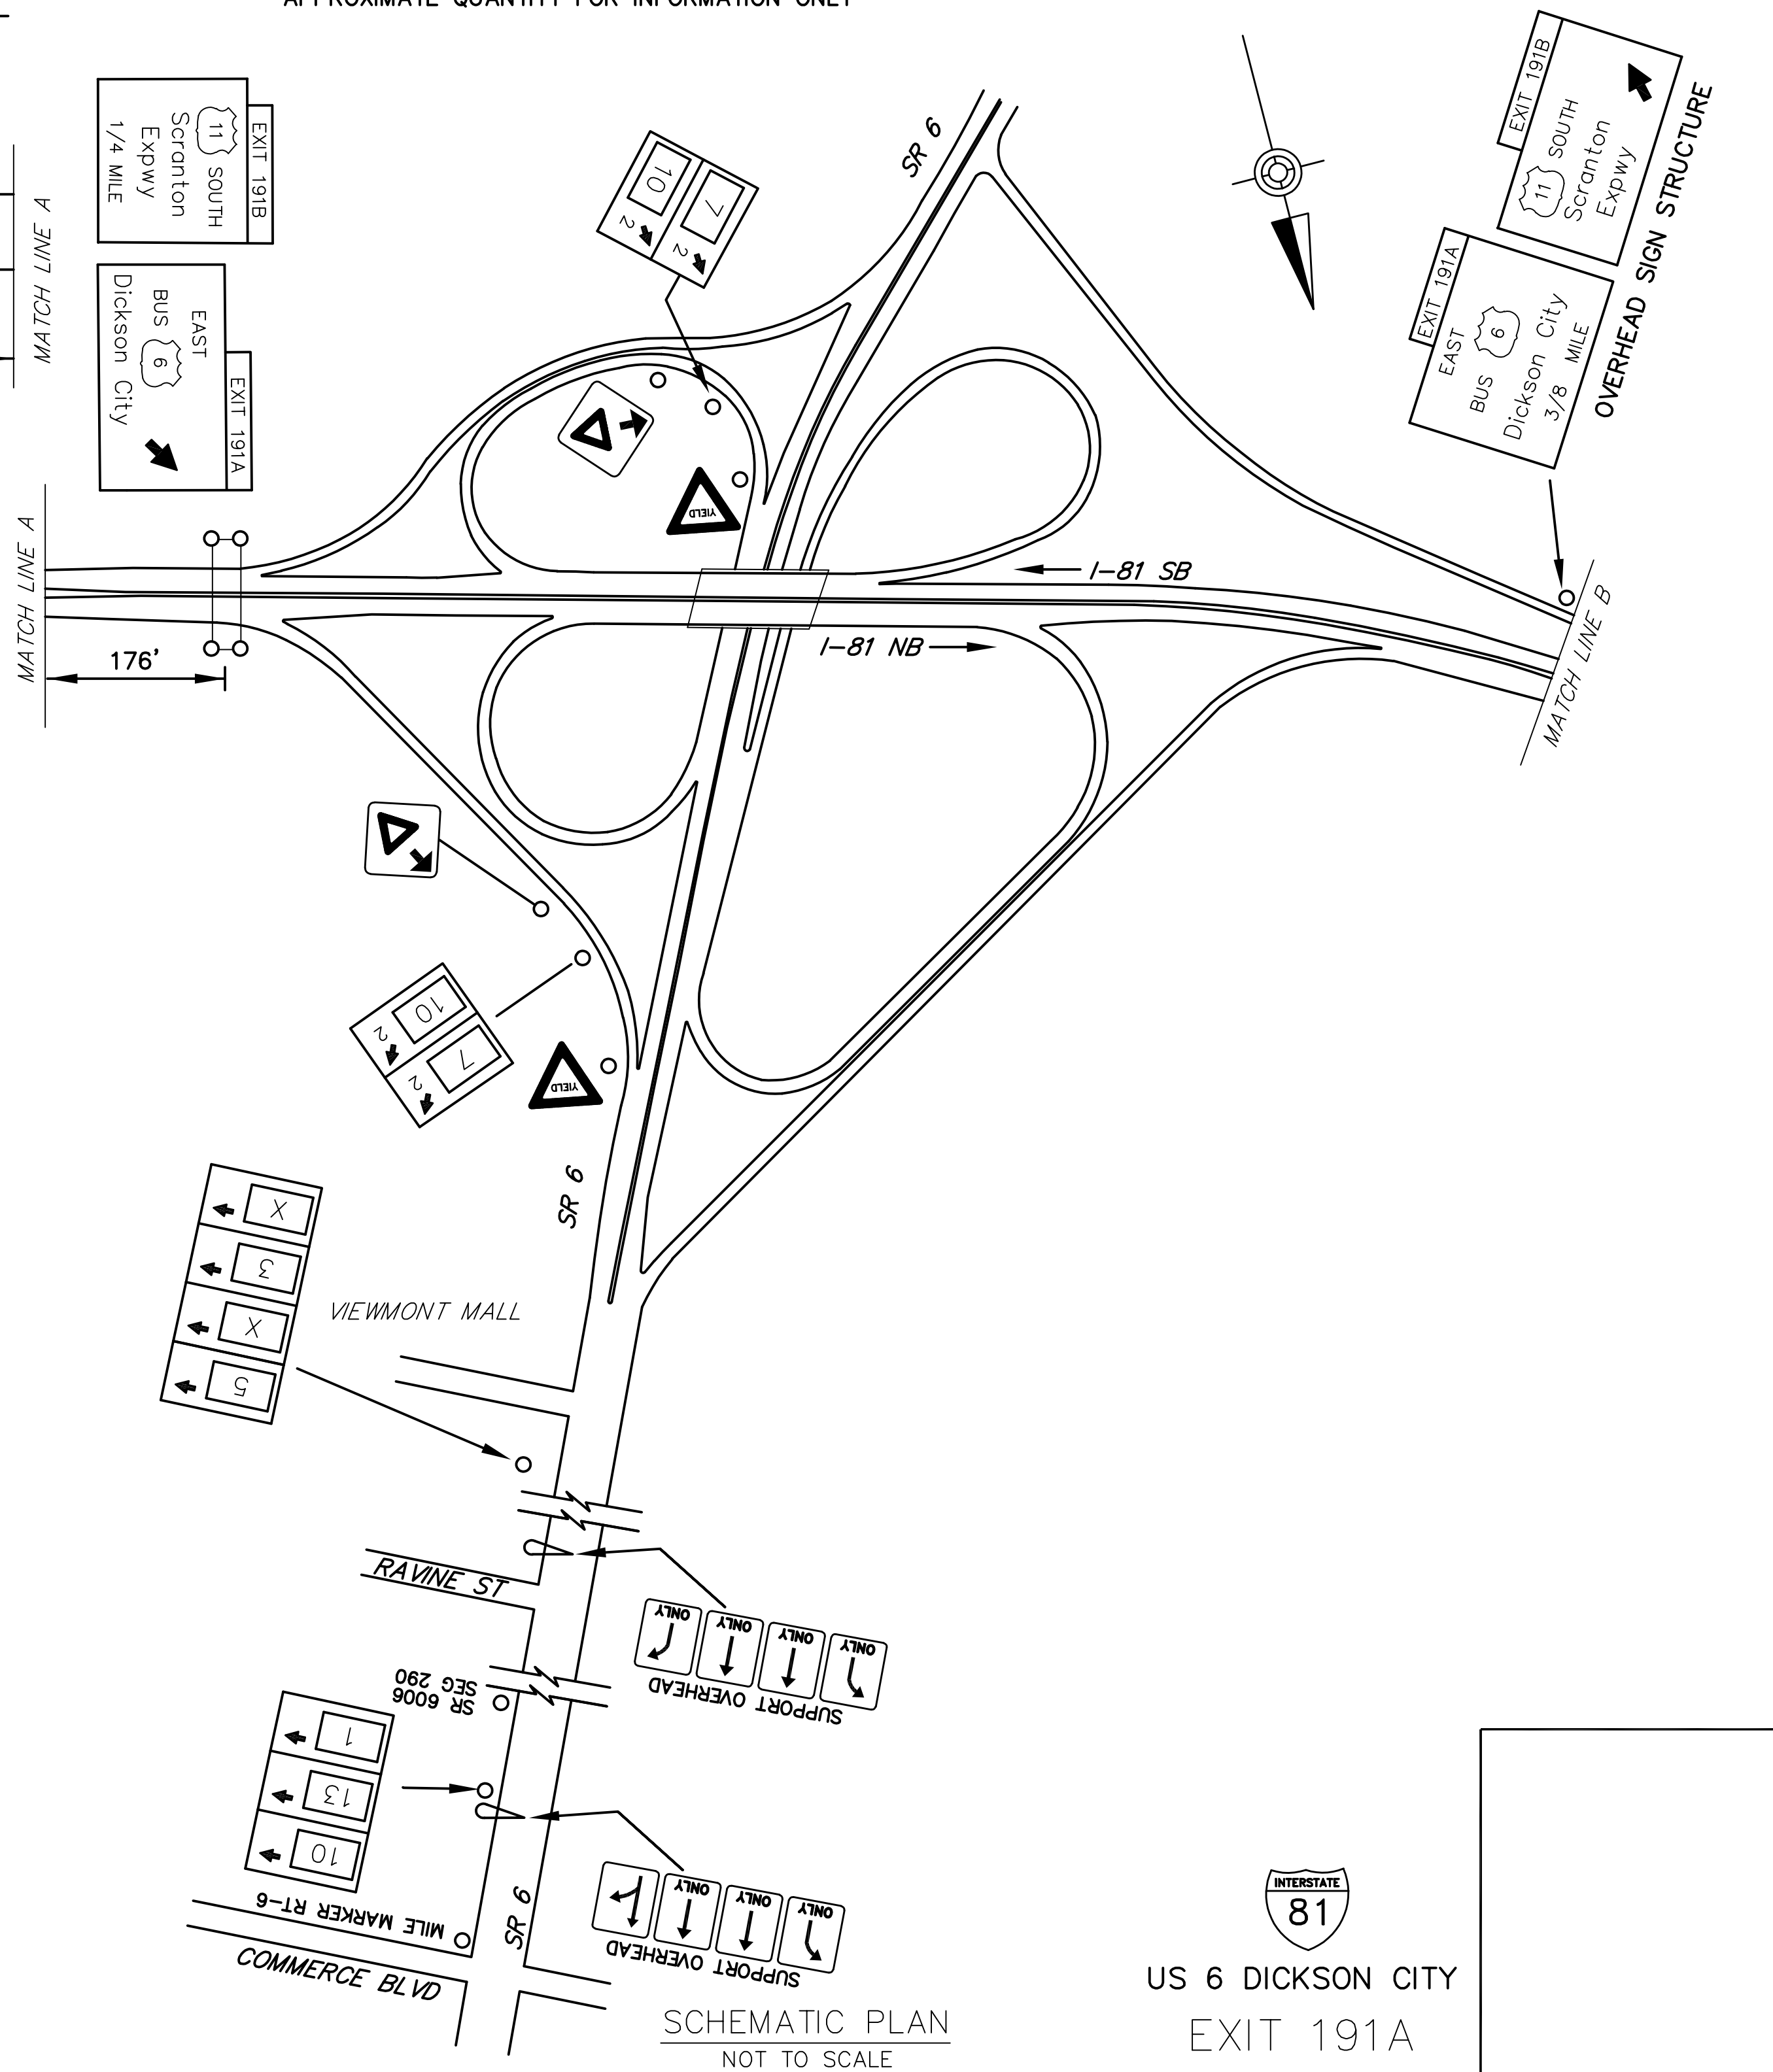


DISTRICT	COUNTY	ROUTE	PROJECT	SHEET
4-0	LACKAWANNA	I-81		
SOUTH ABINGTON TWP. & CITY OF SCRANTON REVISIONS				

TABULATION OF QUANTITIES		
ITEM	UNIT	QUANTITY
POST MOUNTED SIGNS, TYPE A, LOGO	SQ.FT.	-
POST MOUNTED SIGNS, TYPE A, LOGO (MODIFIED)	SQ.FT.	-
POST MOUNTED SIGNS, TYPE C, LOGO	SQ.FT.	-
BREAKAWAY SYSTEMS	EACH	-
* STEEL S OR W BEAM POSTS	LBS.	-
LOGO SIGN MOUNTING	EACH	-
LOGO SIGN MOUNTING, RESET	EACH	-
REMOVE POST MOUNTED SIGNS, TYPE A LOGO	EACH	-
REMOVAL OF POST MOUNTED MOTORIST SERVICE SIGNS, TYPES B, C & F	L.S.	-

* APPROXIMATE QUANTITY FOR INFORMATION ONLY


SYMBOLS	
○	Existing Sign to Remain
△	Existing Sign to be Removed
□	Existing Sign Reset as Shown
■	Existing Sign Foundation
●	NEW SIGN
×	FUTURE SIGN
⊗	Existing Utility Pole

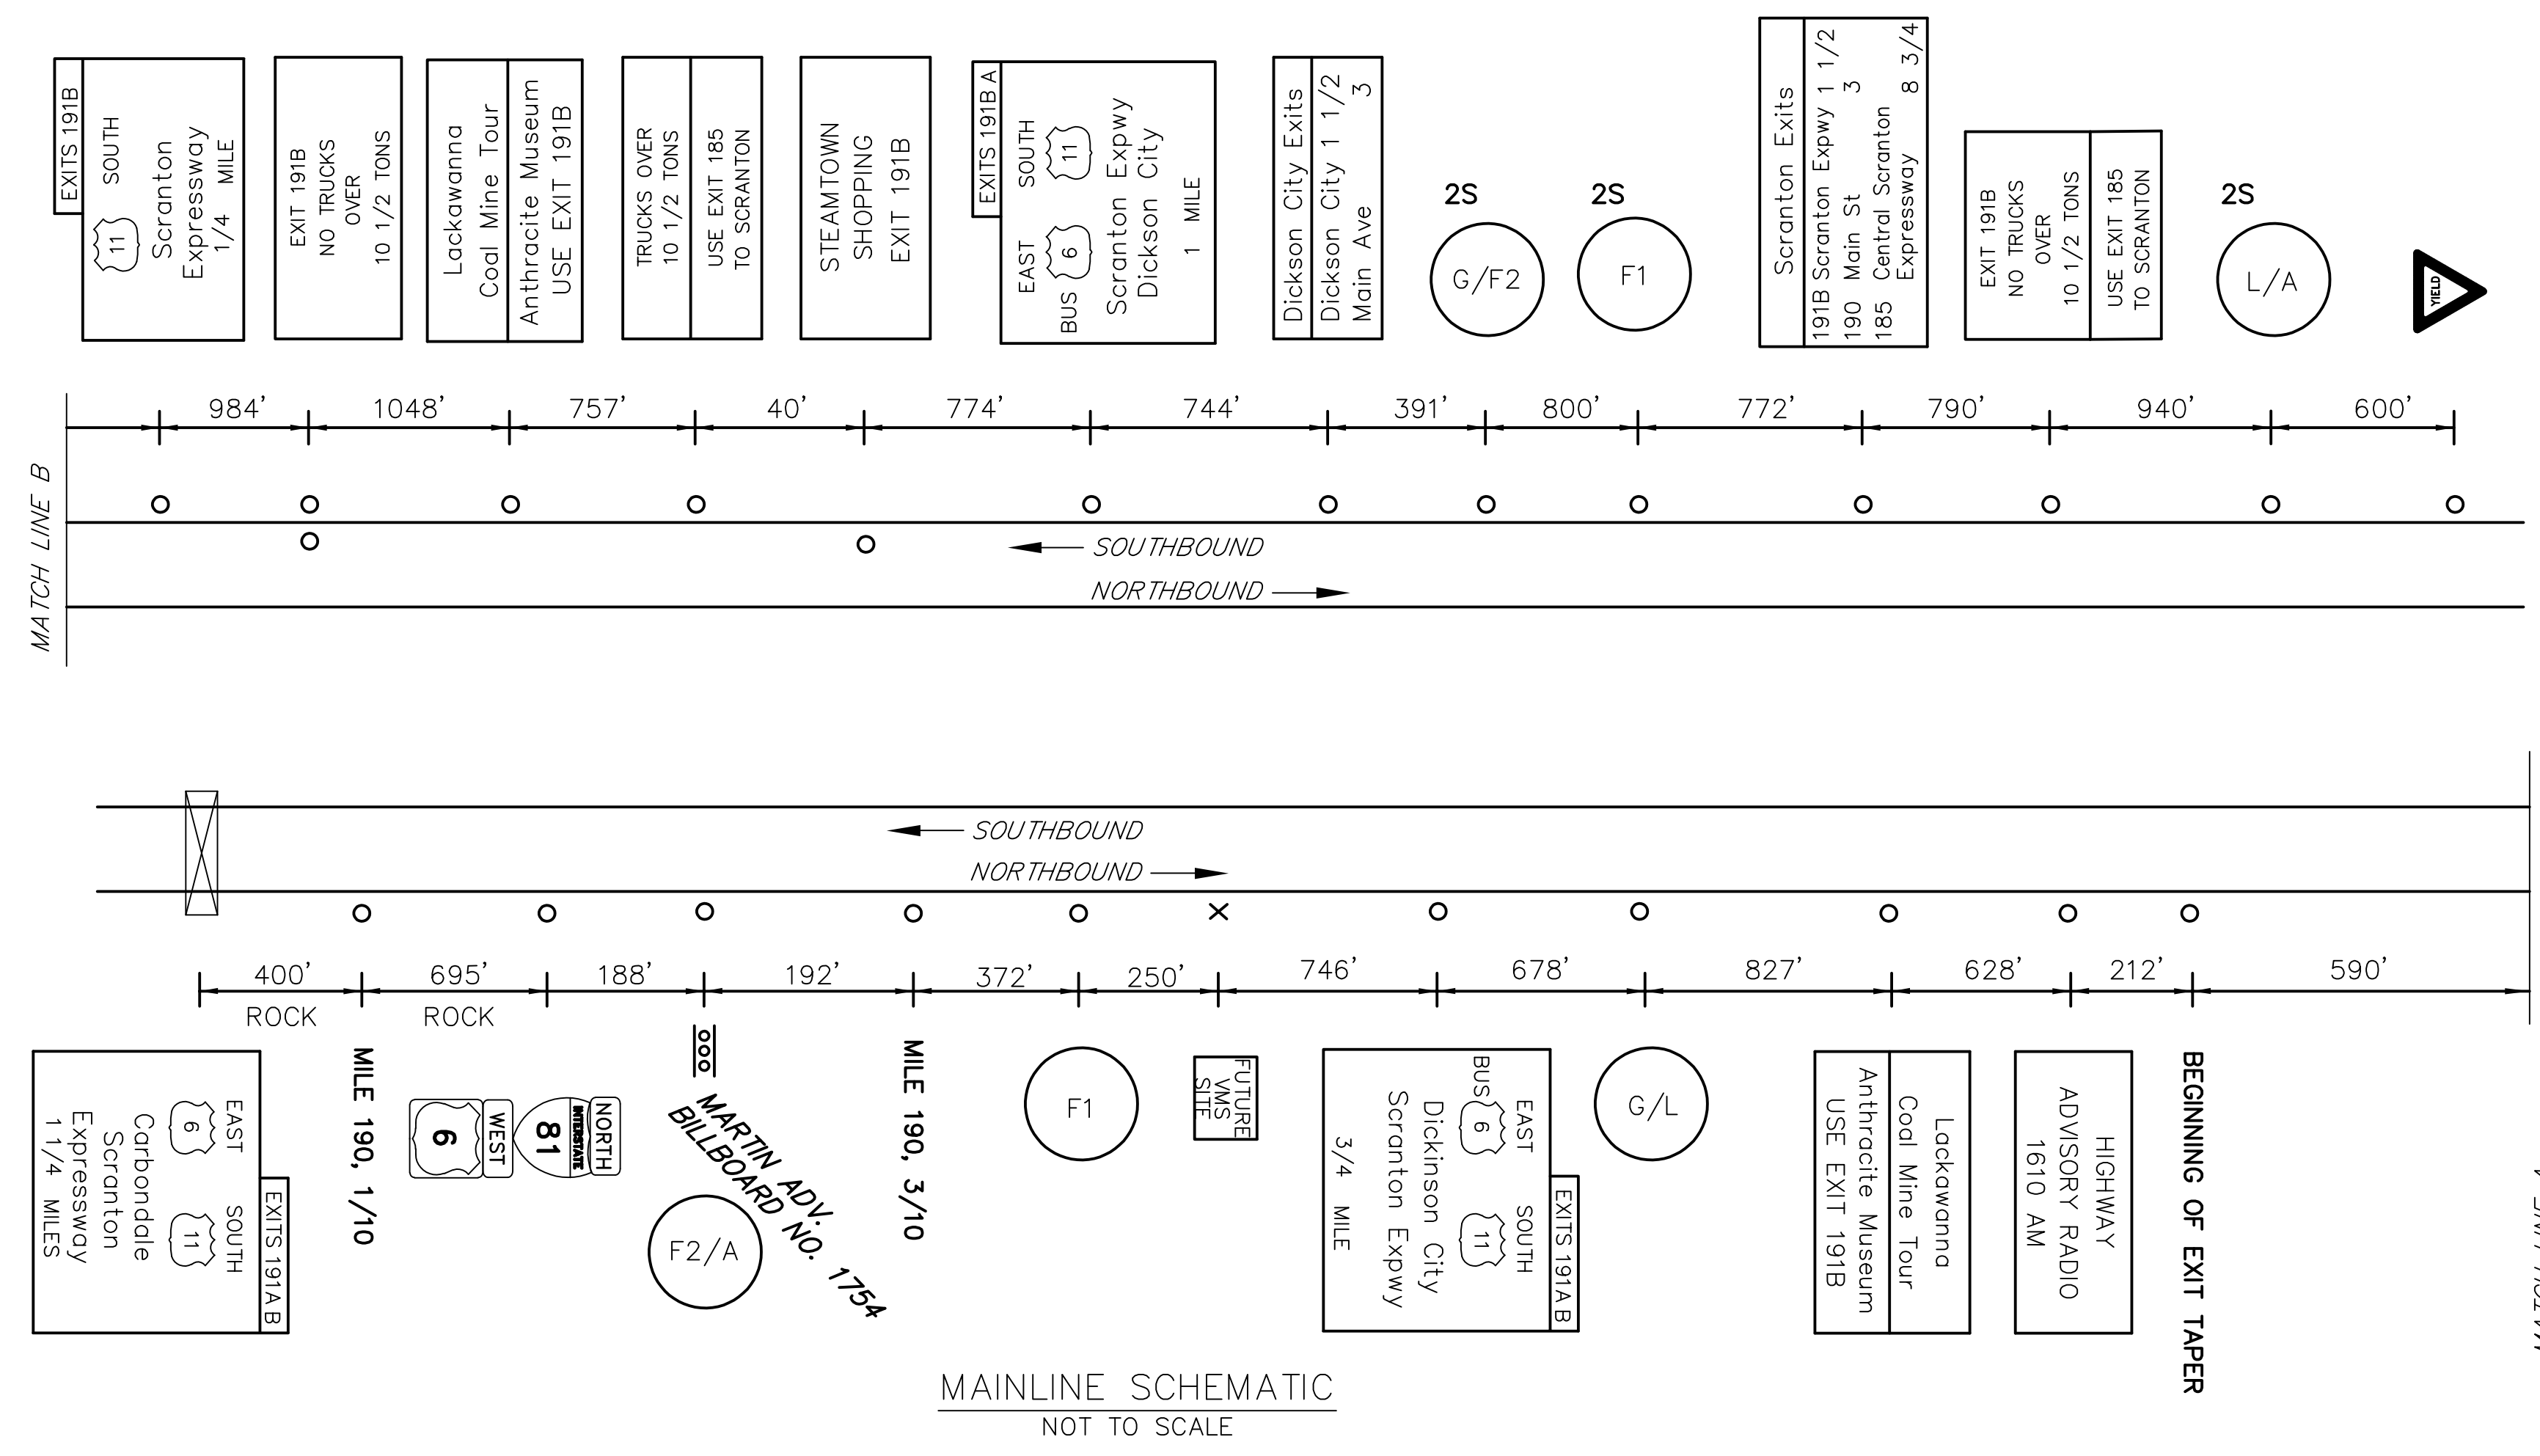

LEGEND
2S - GUIDE RAIL

FREeway LANE CLOSURES & RESTRICTIONS ONLY PERMITTED BETWEEN 9:00 PM AND 6:00 AM MONDAY THRU FRIDAY.
WORK ALONG FREeway PERMITTED BETWEEN 9:00 AM AND 2:30 PM, UNLESS OTHERWISE APPROVED BY ENGINEERING DISTRICT.
DO NOT WORK DURING HOLIDAY PERIODS.
IF APPLICABLE, REINSTALL GUIDERAIL AT END OF EACH DAY.

EXIT 191A SPECIFIC INFORMATION PANEL			
LEGEND	DIRECTION	BUSINESS	LOGO NO.
GAS	NB/SB	SHEETZ (DIESEL)	9
FOOD	NB/SB	APPLEBEE'S NEIGHBORHOOD GRILL	4
		PERKINS FAMILY RESTAURANT	3
		DENNY'S (24 HOURS)	5
		JERSEY MIKE'S	15
		TGI FRIDAYS	11
		STARBUCKS	13
		CHICK-FIL-A (CLOSED SUNDAY)	1
		RUBY TUESDAY	2
LODGING	NB/SB	DAYS INN	7
		HOLIDAY INN EXPRESS & SUITES	10
		HOME2SUITES	14
ATTRACTION	NB/SB		

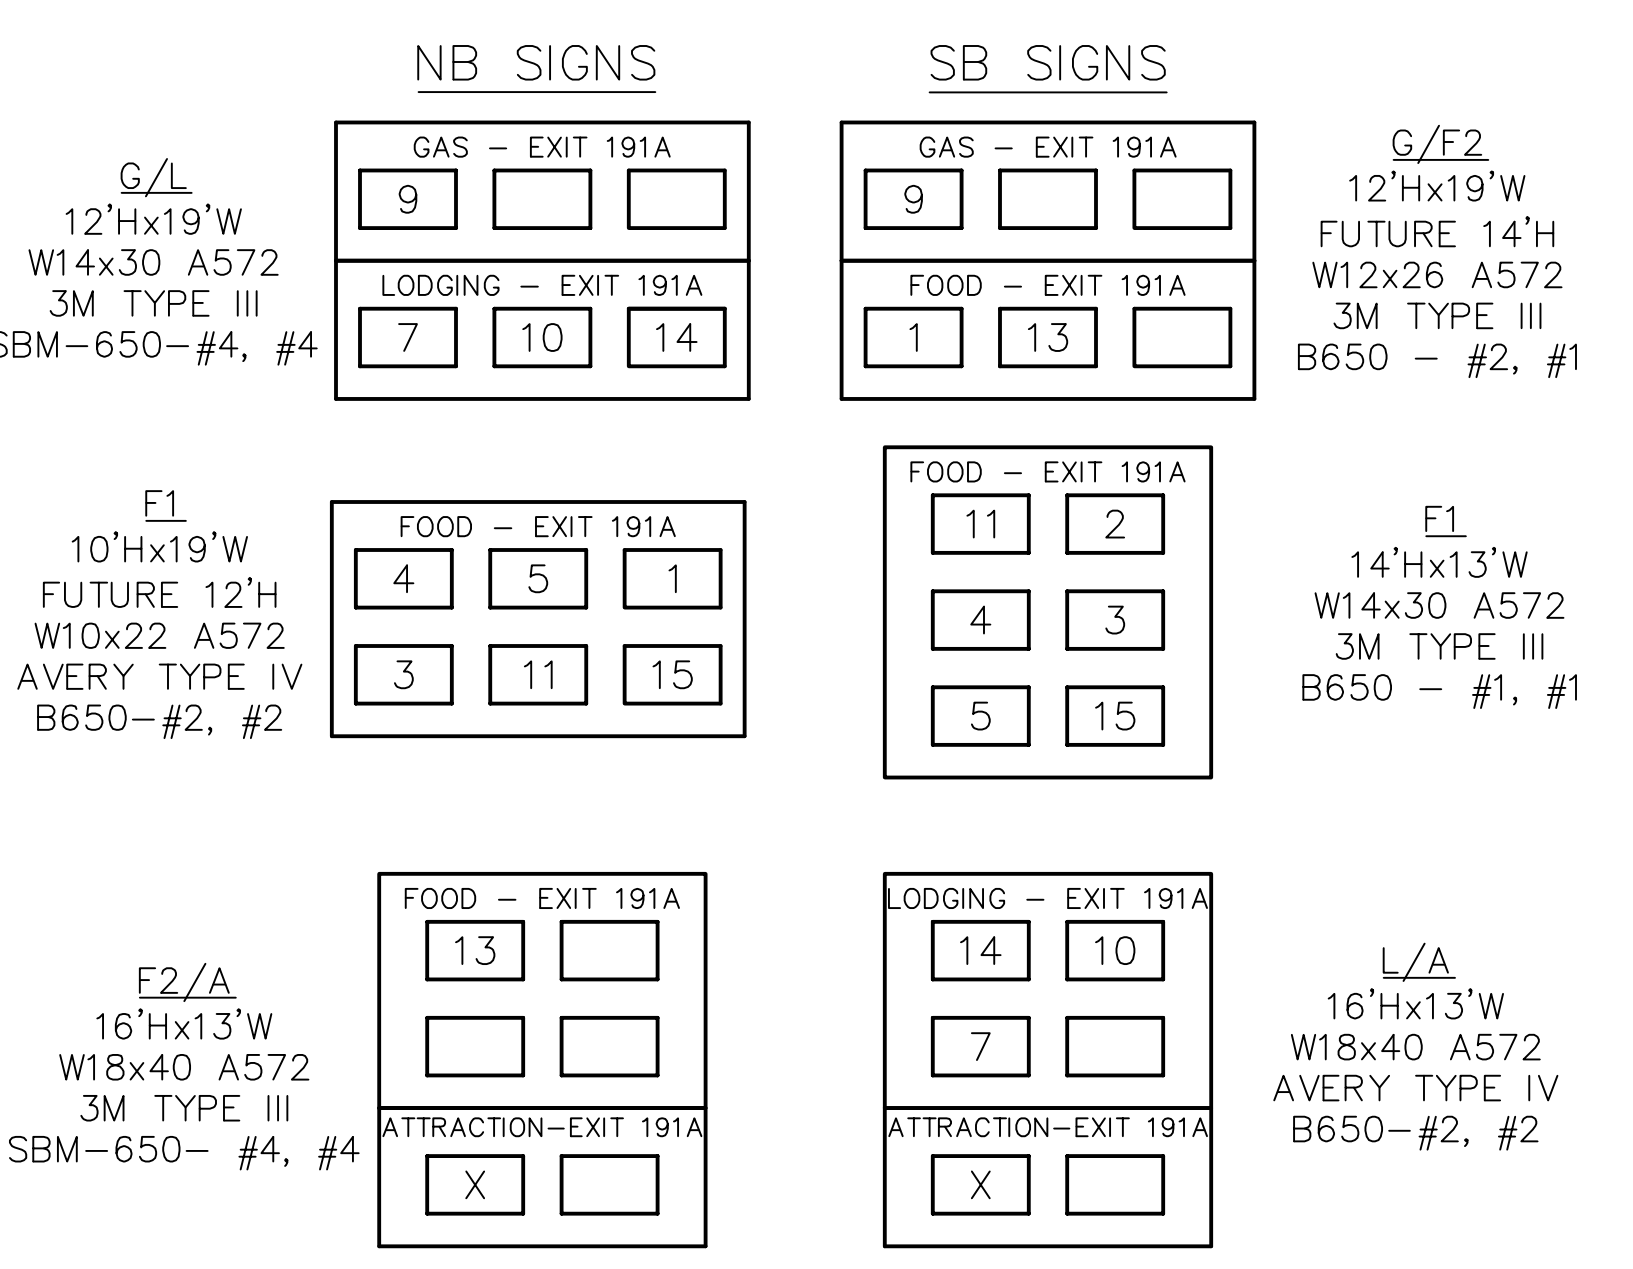

D:\BUREAU\DESIGN\DRAWINGS\AS-BUILD\DRAWINGS\VENNIBT DISTRICT 04-LACKAWANNA - 35-10-KK-SHPOX-BL-EXIT 191A PLAN November 17 2009 1:23:33 PM