


DISTRICT	COUNTY	ROUTE	PROJECT	SHEET
8-0	CUMBERLAND	I-81	MIDDLESEX TOWNSHIP REVISIONS	
REVISIONS				

TABULATION OF QUANTITIES		
ITEM	UNIT	QUANTITY
POST MOUNTED SIGNS, TYPE A, LOGO	SQ.FT.	-
POST MOUNTED SIGNS, TYPE A, LOGO (MODIFIED)	SQ.FT.	-
POST MOUNTED SIGNS, TYPE C, LOGO	SQ.FT.	-
BREAKAWAY SYSTEMS	EACH	-
* STEEL S OR W BEAM POSTS	LBS.	-
LOGO SIGN MOUNTING	EACH	-
LOGO SIGN MOUNTING, RESET	EACH	-
REMOVAL OF POST MOUNTED MOTORIST SERVICE SIGNS, TYPES A & E	EACH	-
REMOVAL OF POST MOUNTED MOTORIST SERVICE SIGNS, TYPES B, C & F	L.S.	-

* APPROXIMATE QUANTITY FOR INFORMATION ONLY



SYMBOLS	
○	Existing Sign to Remain
△	Existing Sign to be Removed
□	Existing Sign Reset as Shown
●	NEW SIGN
×	FUTURE SIGN
⊗	Existing Utility Pole

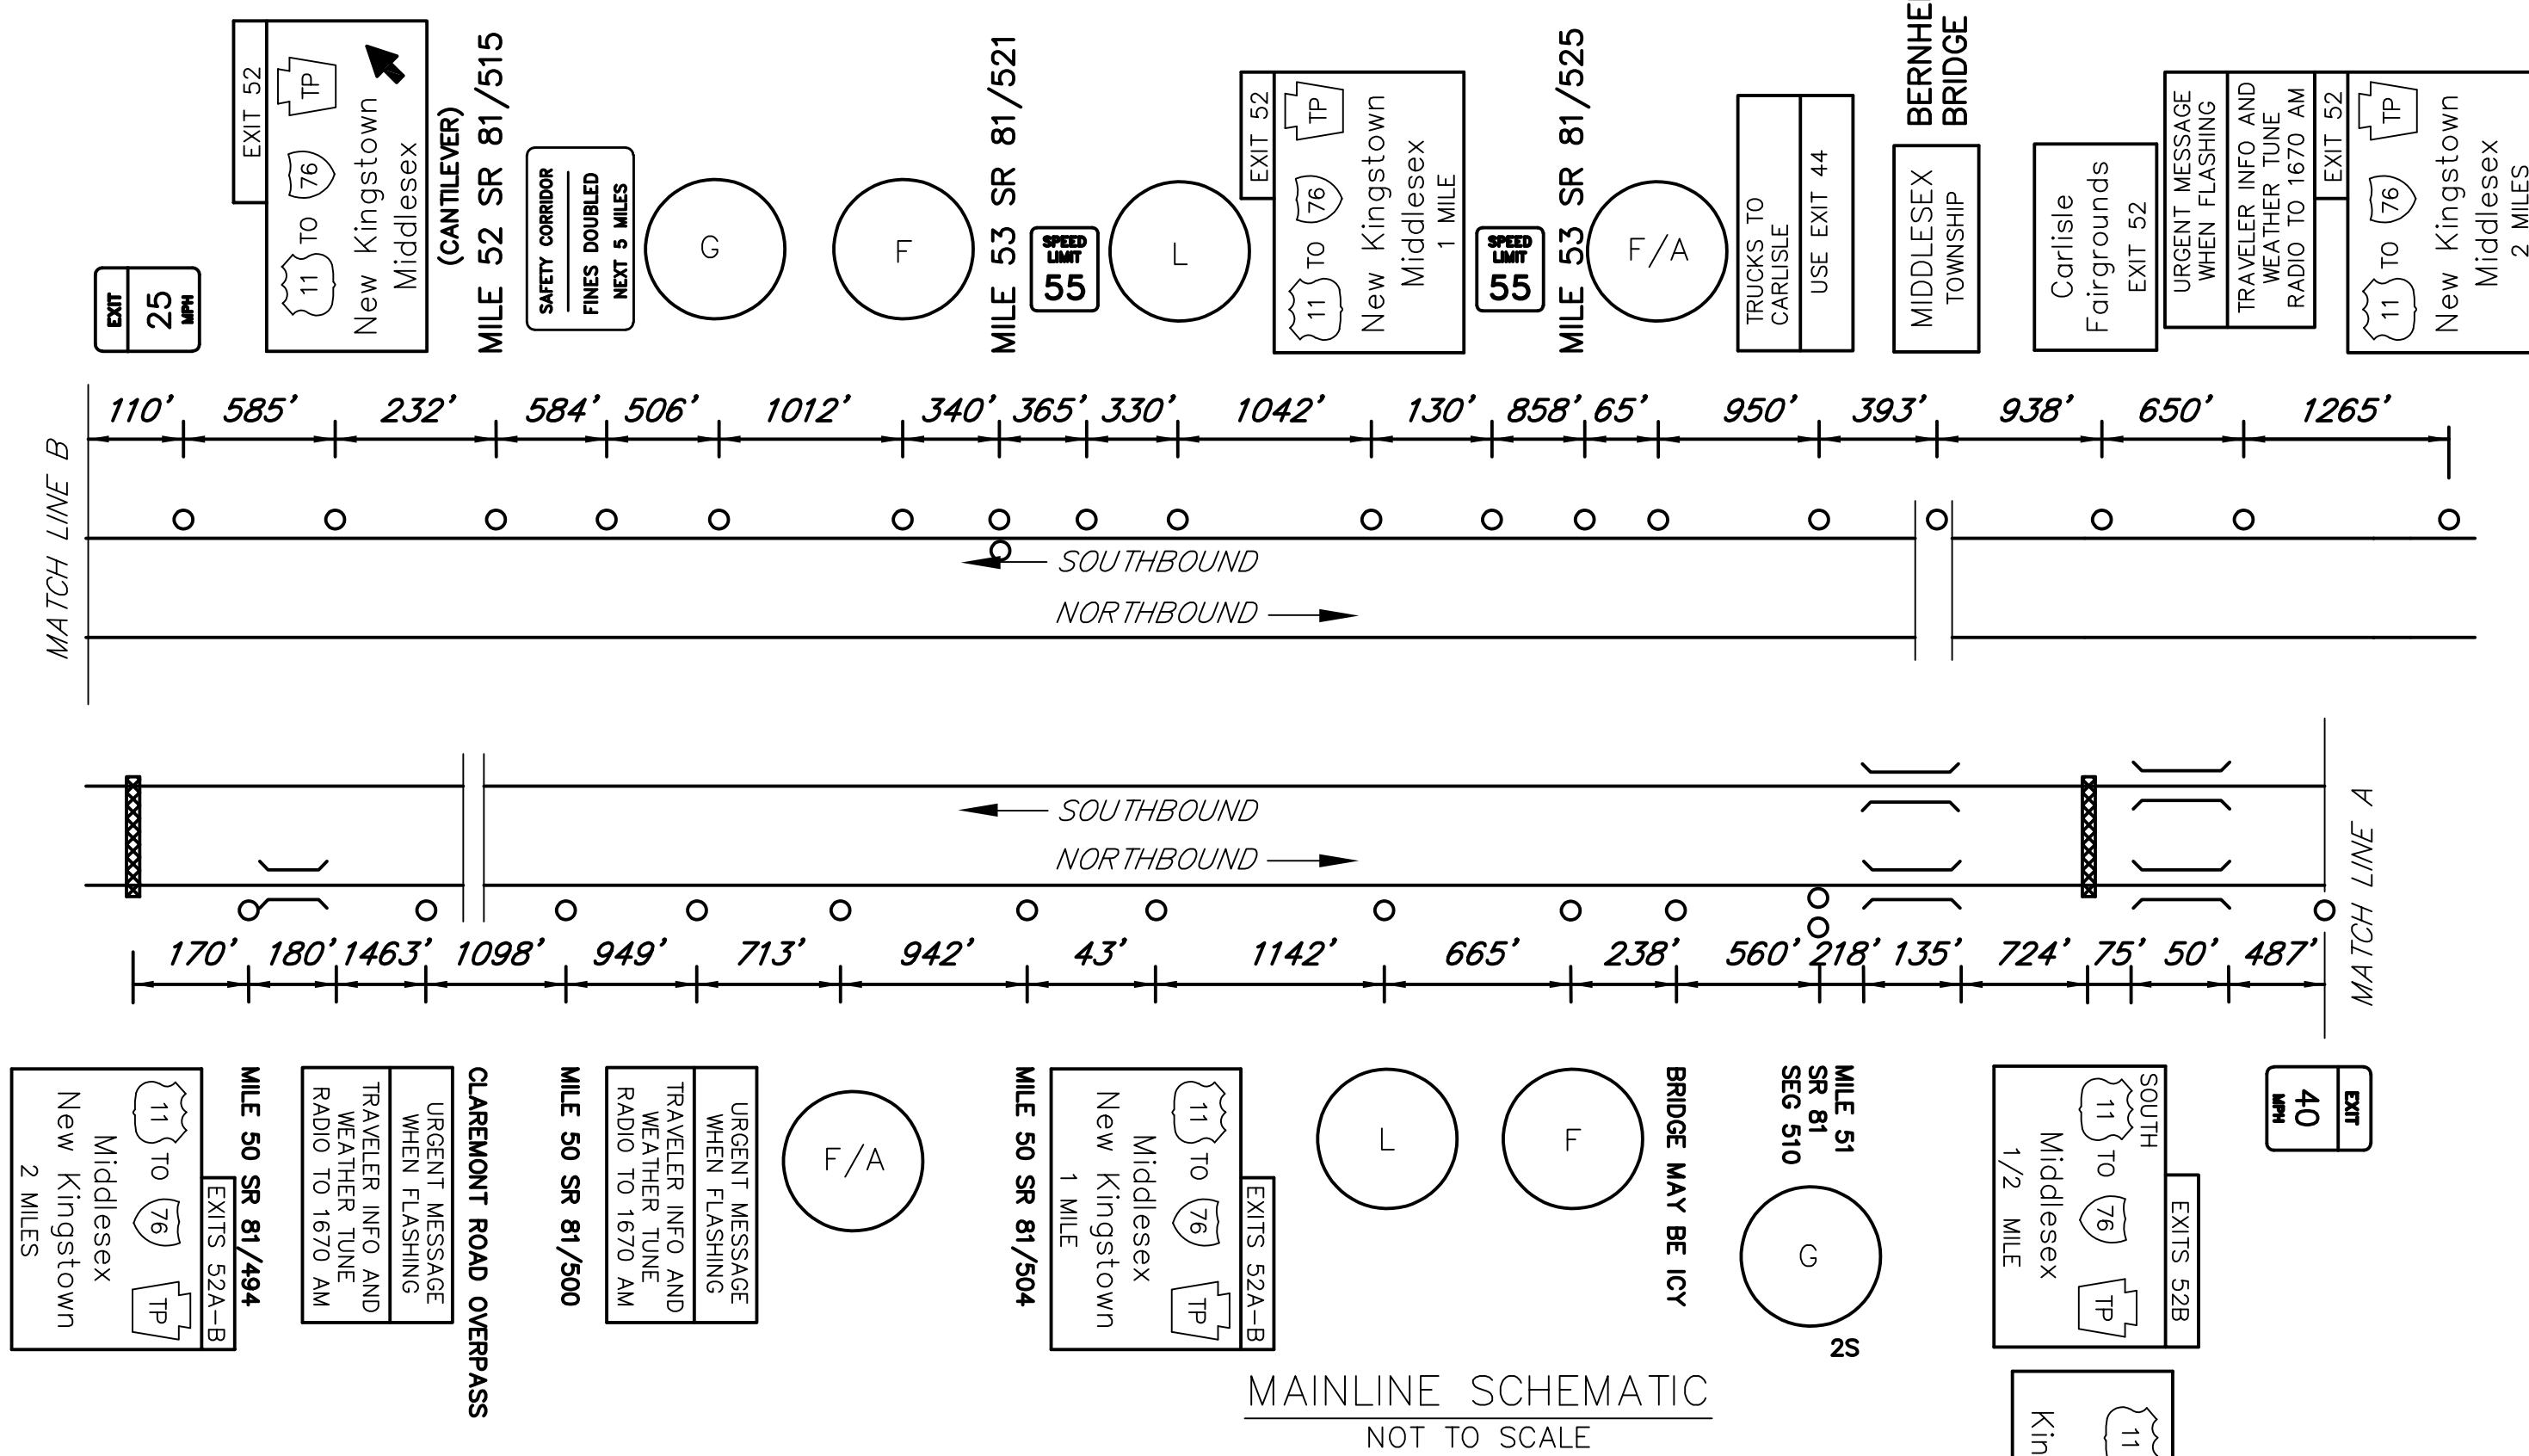

LEGEND
2S - GUIDE RAIL

FREEWAY LANE CLOSURES & RESTRICTIONS ONLY PERMITTED BETWEEN 9:00 PM AND 6:00 AM MONDAY THRU FRIDAY. WORK ALONG FREEWAY PERMITTED BETWEEN 9:00 AM AND 2:30 PM, UNLESS OTHERWISE APPROVED BY ENGINEERING DISTRICT. DO NOT WORK DURING HOLIDAY PERIODS. IF APPLICABLE, REINSTALL GUIDERAIL AT END OF EACH DAY.

EXIT 52 SPECIFIC INFORMATION PANEL			
LEGEND	DIRECTION	BUSINESS	LOGO NO.
GAS	NB/SB	GULF (DIESEL)	1
		SUNOCO (24HRS/DIESEL)	2
		FLYING J (24 HRS)	5
		LOVE TRAVEL STOPS	3
		SHEETZ (DIESEL)	25
FOOD	NB/SB	WAFFLE HOUSE (24 HRS)	22
		McDONALD'S	23
		HICKORY RIDGE RESTAURANT	27
		BURGER KING	9
		WENDY'S	13
	SB	MIDDLESEX DINER (24 HRS)	7
		ARBY'S	12
		MOTEL 6	28
		DAYS INN - WYNDHAM	18
		ECONO LODGE	19
LODGING	NB/SB	BEST WESTERN	8
		COMFORT INN	11
ATTRACTION	NB/SB	SPORTS EMPORIUM	4

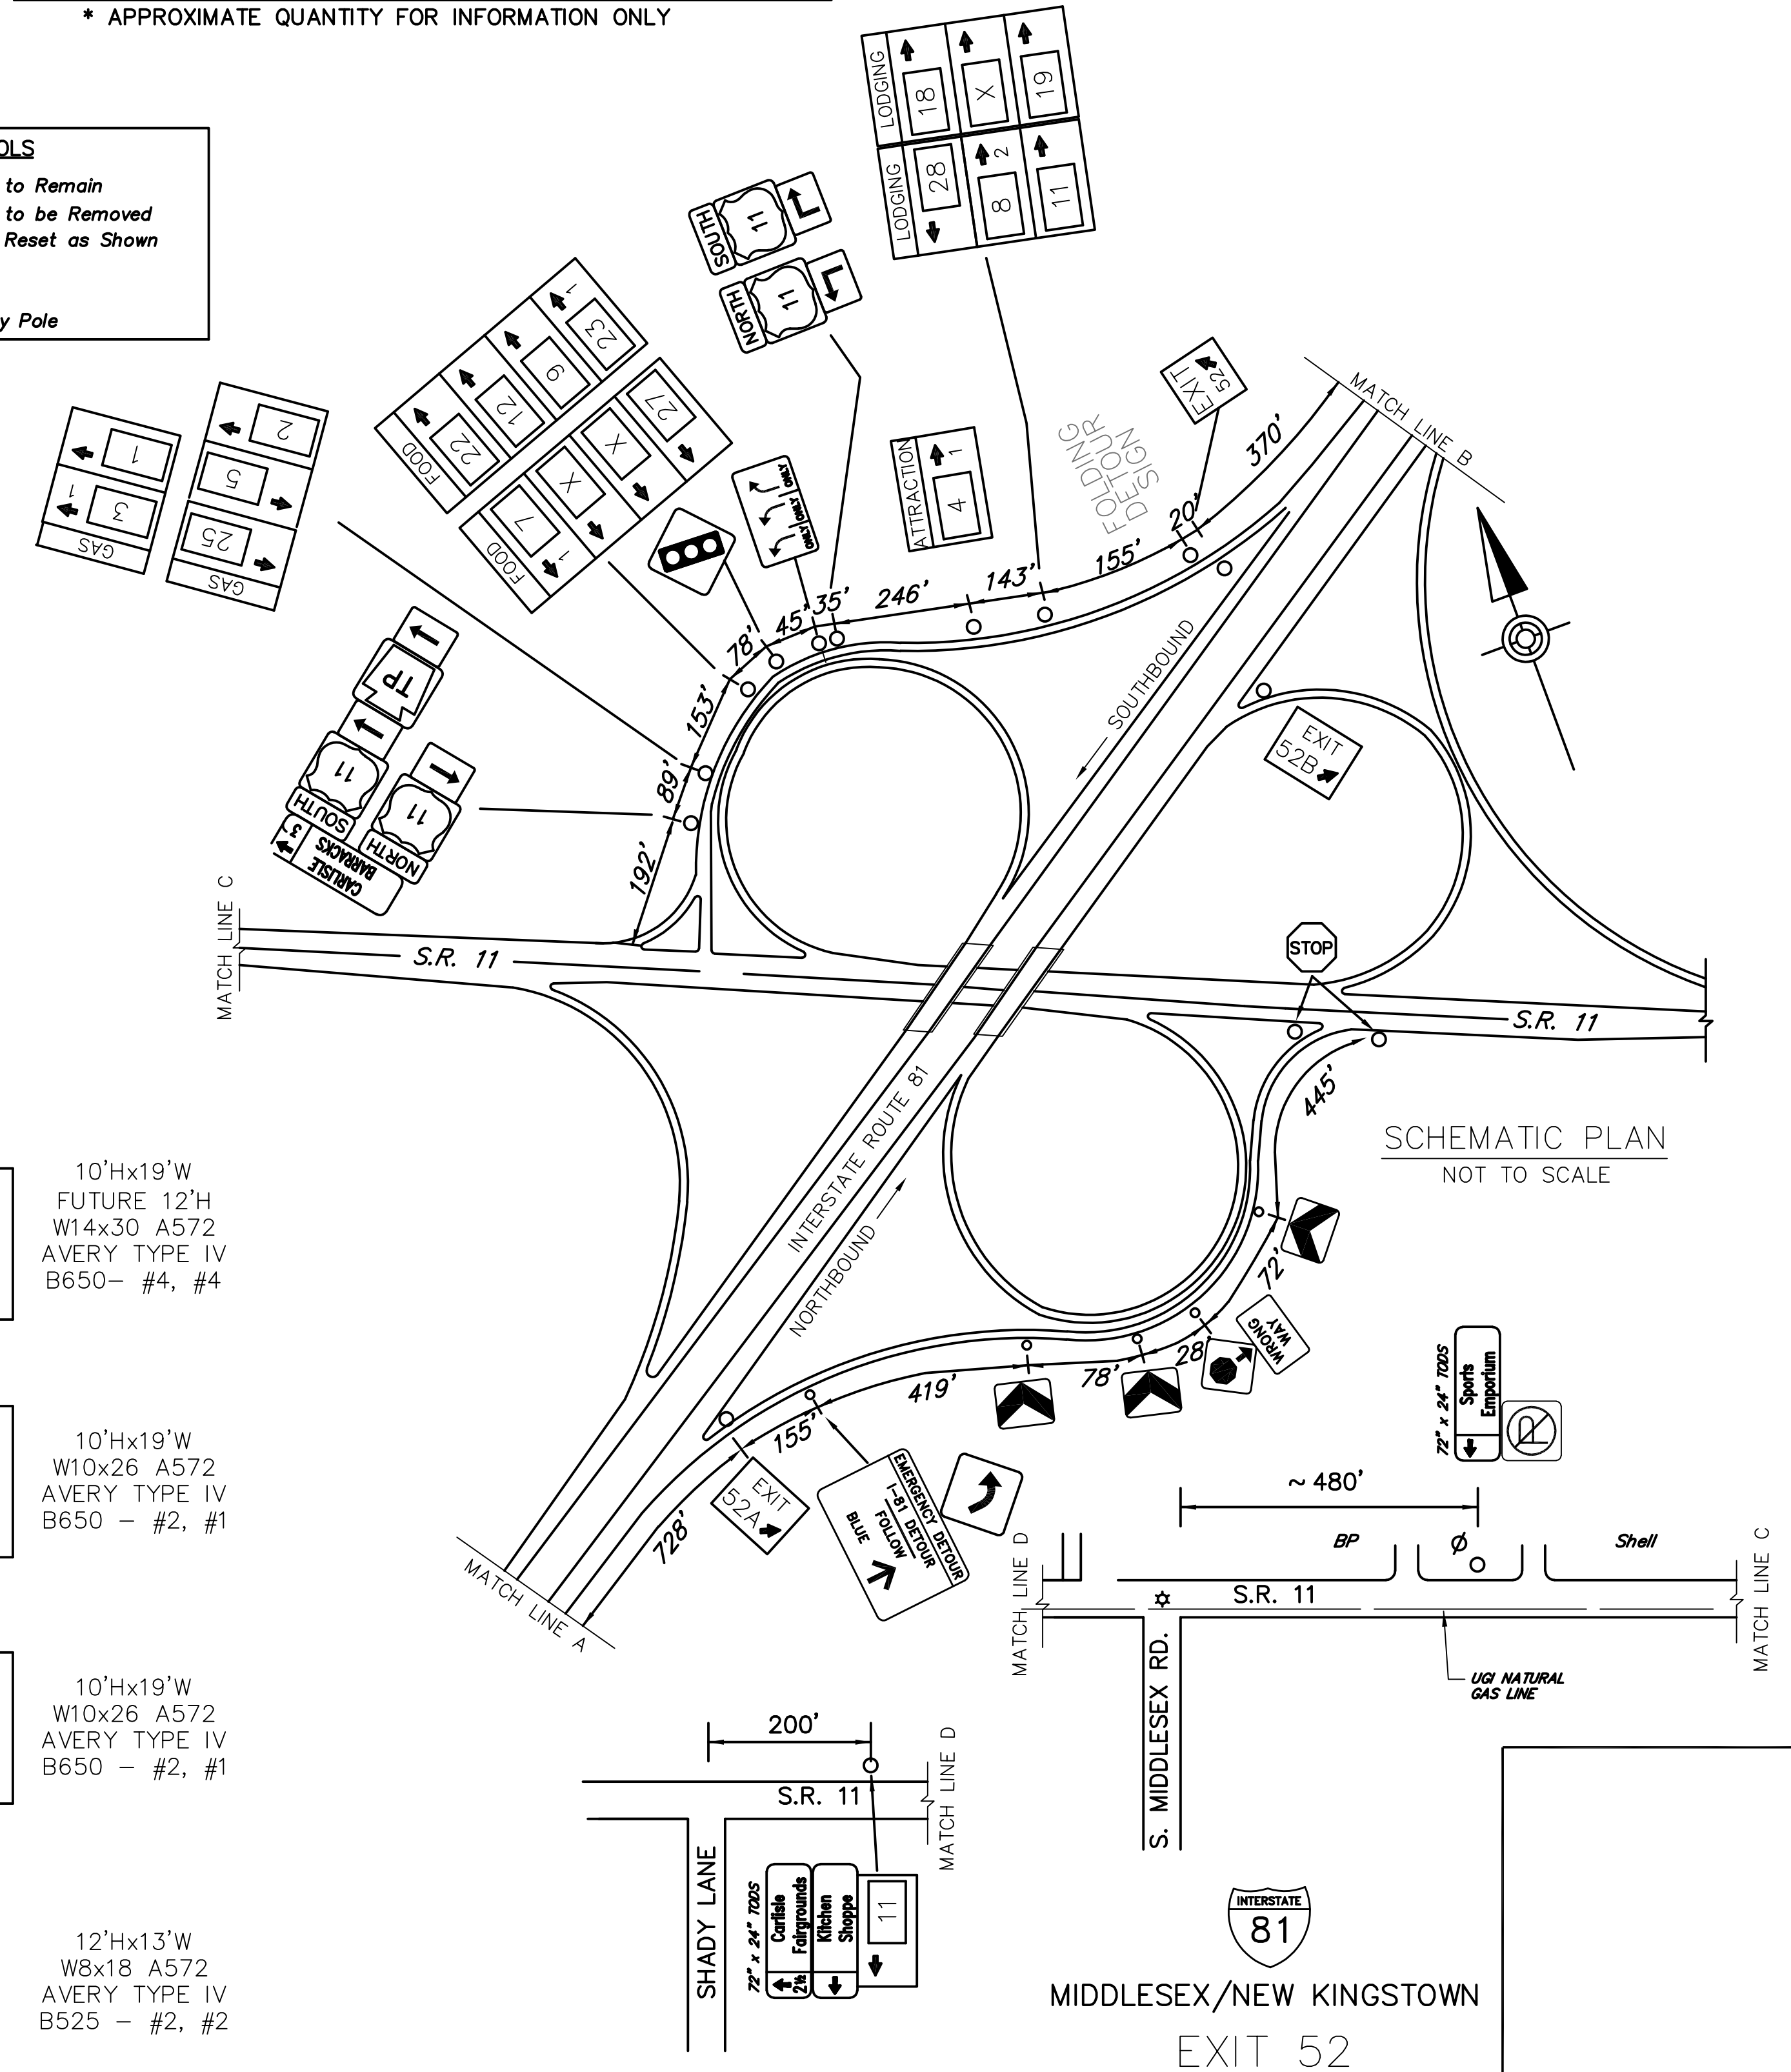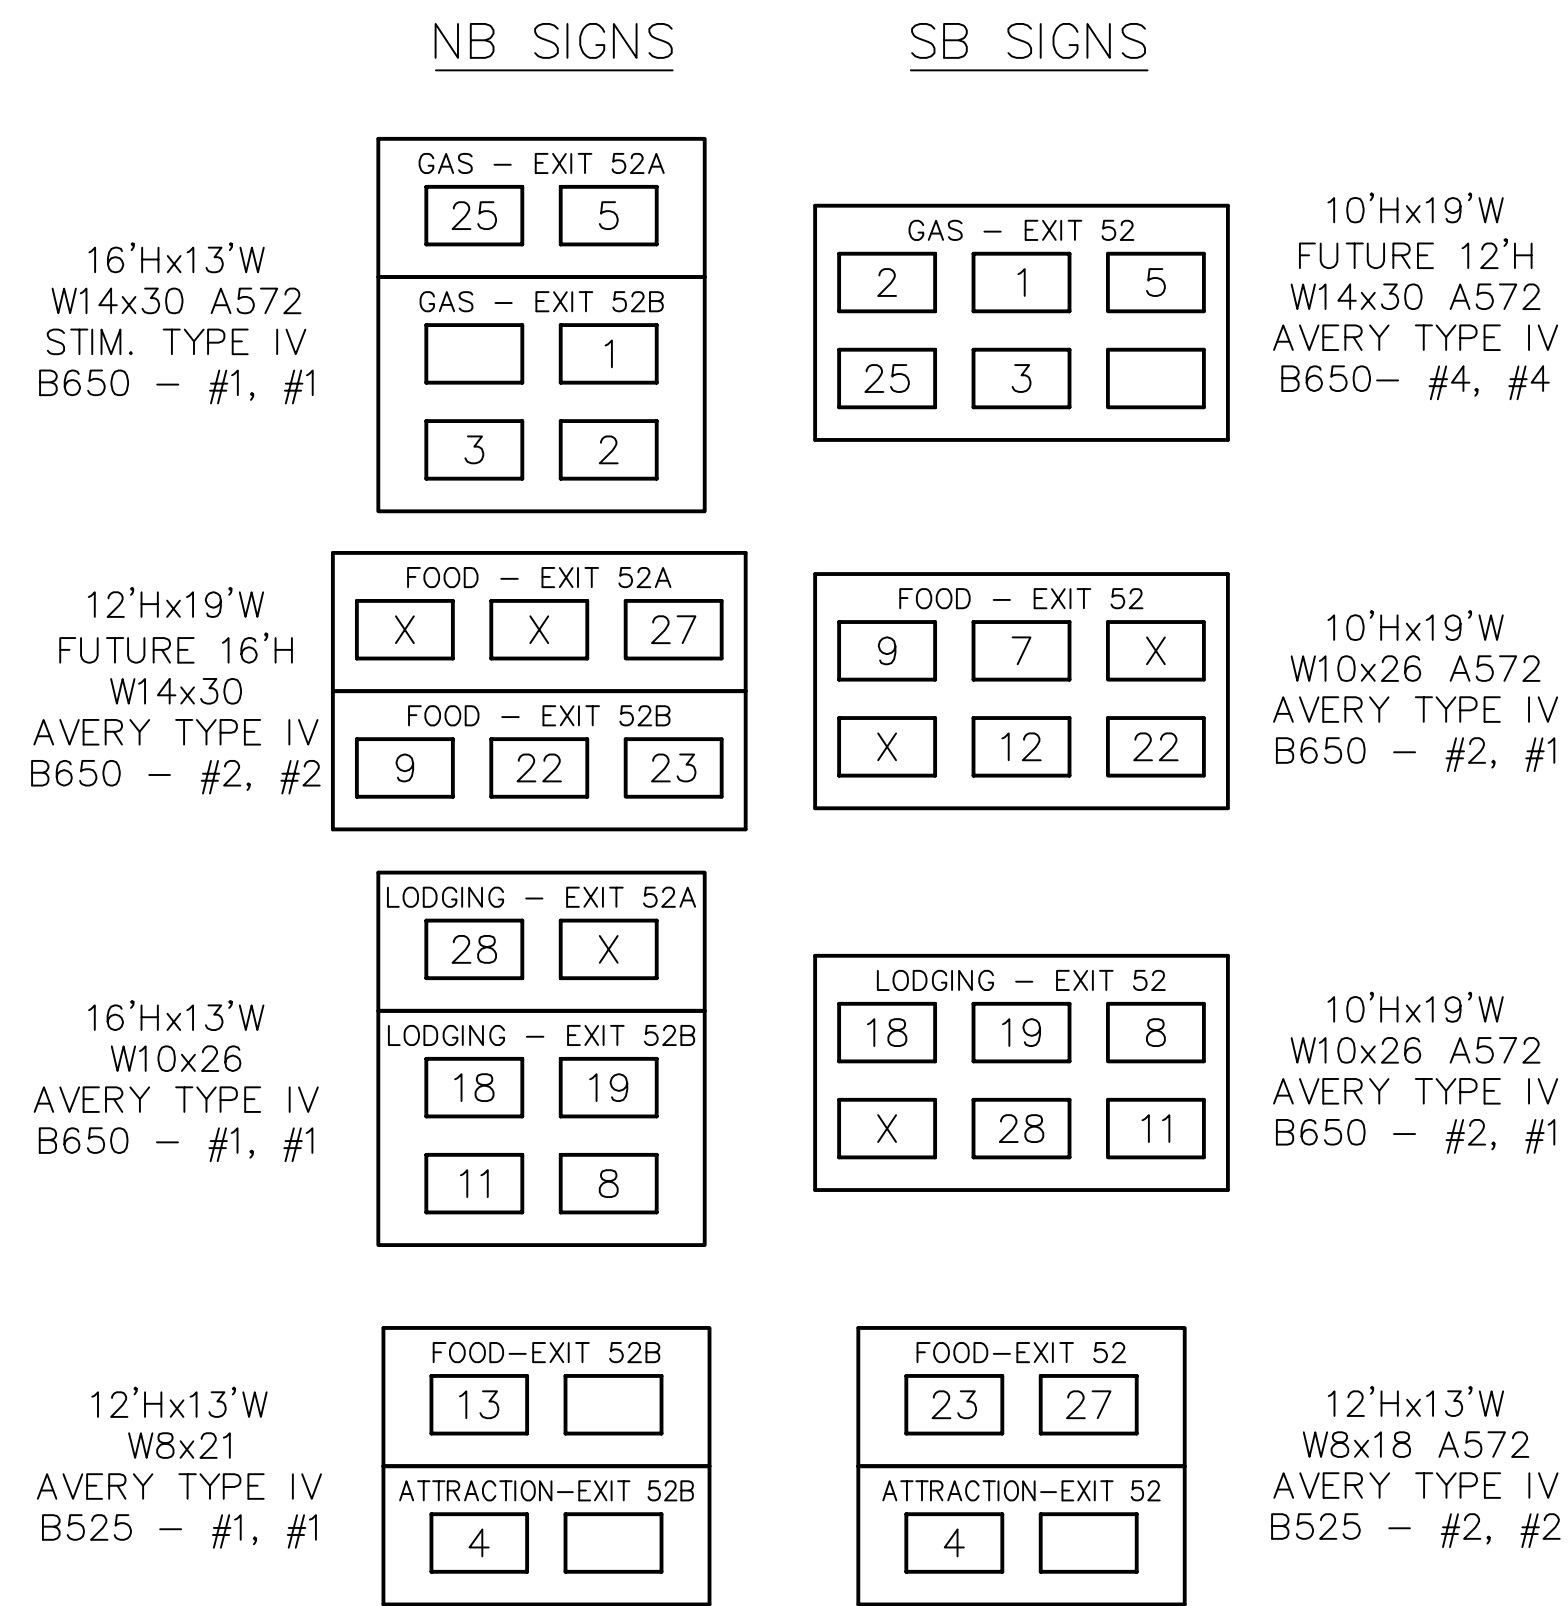

0. 2024.05.05 10:52:51 AM W:\P\SEAS-BUILD DRAWINGS\VENNOT DISTRICT 08\CUMBERLAND - 21\10-XX-SHFX-18-LEVI 52 PLAN
 0. 2024/07/2023 2:52 PM