

File name: F:\0003\000394_0431\CAD Drawings\Logs\As-Built\INTERSTATES\83\Exit 32\083032.dwg Layout:Model Apr 08, 2014-3:42pm crieck


DISTRICT	COUNTY	ROUTE	PROJECT	SHEET
8-0	YORK	I-83	NEWBERRY TOWNSHIP REVISIONS	

NOTE: NEW WORK SHOWN WITH A CLOUD.

ITEM	UNIT	QUANTITY
POST MOUNTED SIGNS, TYPE A, LOGO	SQ.FT.	-
POST MOUNTED SIGNS, TYPE B, LOGO	SQ.FT.	-
POST MOUNTED SIGNS, TYPE C, LOGO	SQ.FT.	-
BREAKAWAY SYSTEMS	EACH	-
* STEEL S OR W BEAM POSTS	LBS.	-
LOGO SIGN MOUNTING	EACH	-
FLAT SHEET PANEL REPLACEMENT	SQ.FT.	-
EXTRUDED PANEL REPLACEMENT	SQ.FT.	-
REMOVAL OF POST MOUNTED MOTORIST SERVICE SIGNS, TYPES B, C & F	L.S.	1

* APPROXIMATE QUANTITY FOR INFORMATION ONLY

○	Existing Sign to Remain
△	Existing Sign to be Removed
□	Existing Sign Reset as Shown
●	NEW SIGN
×	FUTURE SIGN

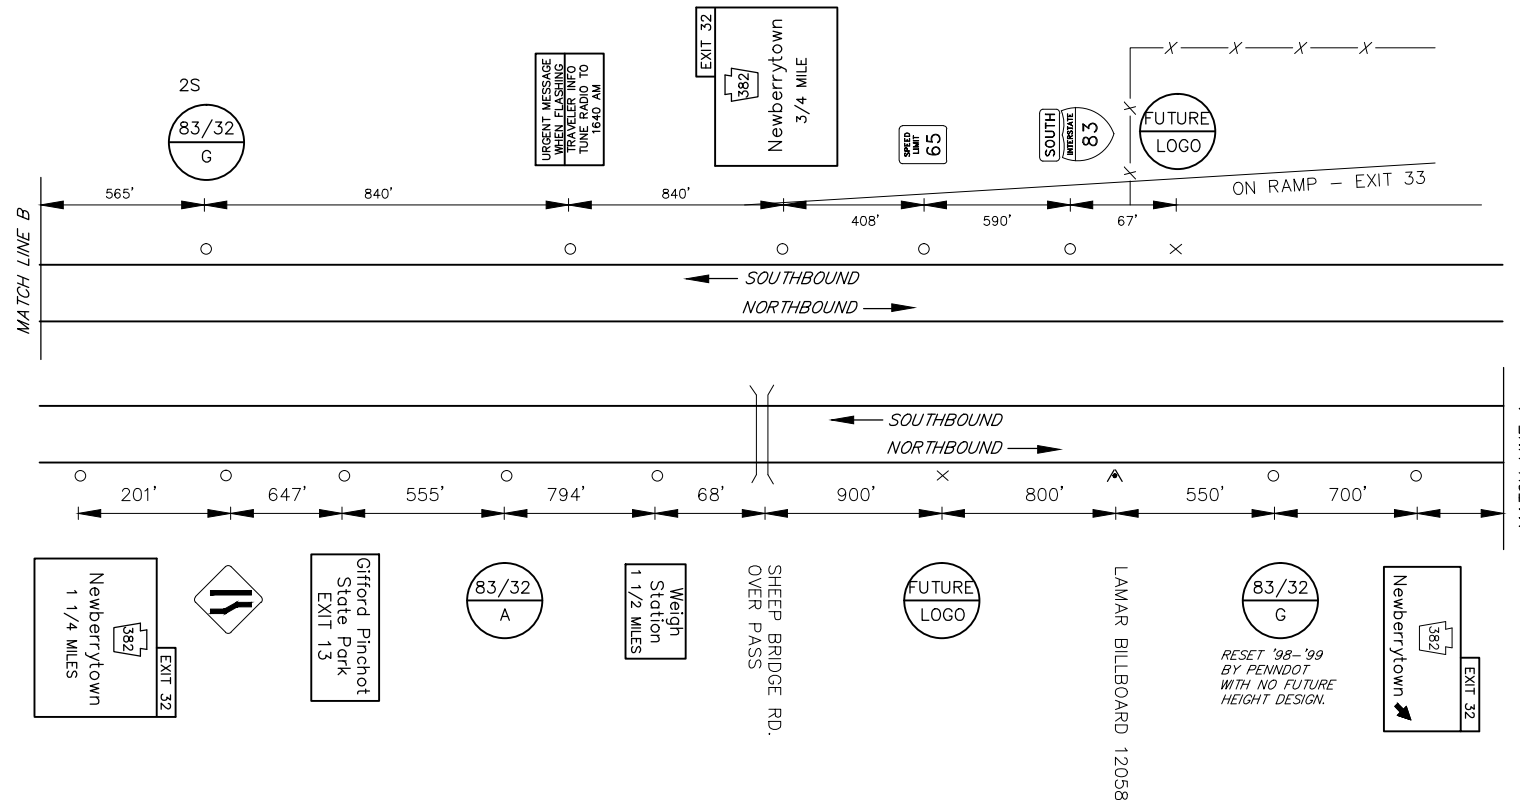



FREWAY LANE CLOSURES & RESTRICTIONS
ONLY PERMITTED BETWEEN 9:00 PM AND
6:00 AM MONDAY THRU FRIDAY.
DO NOT WORK DURING HOLIDAY PERIODS.

SIGN NUMBER	LEGEND	BUSINESS	LOGO. NO.
83/32 G NB	GAS	RUTTER'S (24 HOURS/DIESEL)	2
83/32 G SB			
83/32 A NB	ATTRACTION	SKI ROUNDTOP	3
83/32 A SB			

NB SIGNS


SB SIGNS

6'Hx16'W
48"W LOGO
W6x12
3M TYPE III
B525 - #2, #2

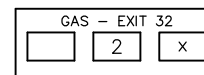
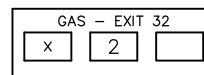


6'Hx16'W
48"W LOGO
W8x21
STIM. TYPE III
B525 - #2, #1

10'Hx13'W
FUTURE 12'H
W8x18 OR W8x21
3M TYPE III
B525 - #1, ??

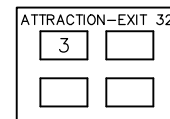

GAS SIGNS RESET '98-'99
BY PENNDOT WITH NO
FUTURE HEIGHT DESIGN.

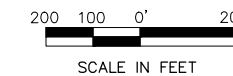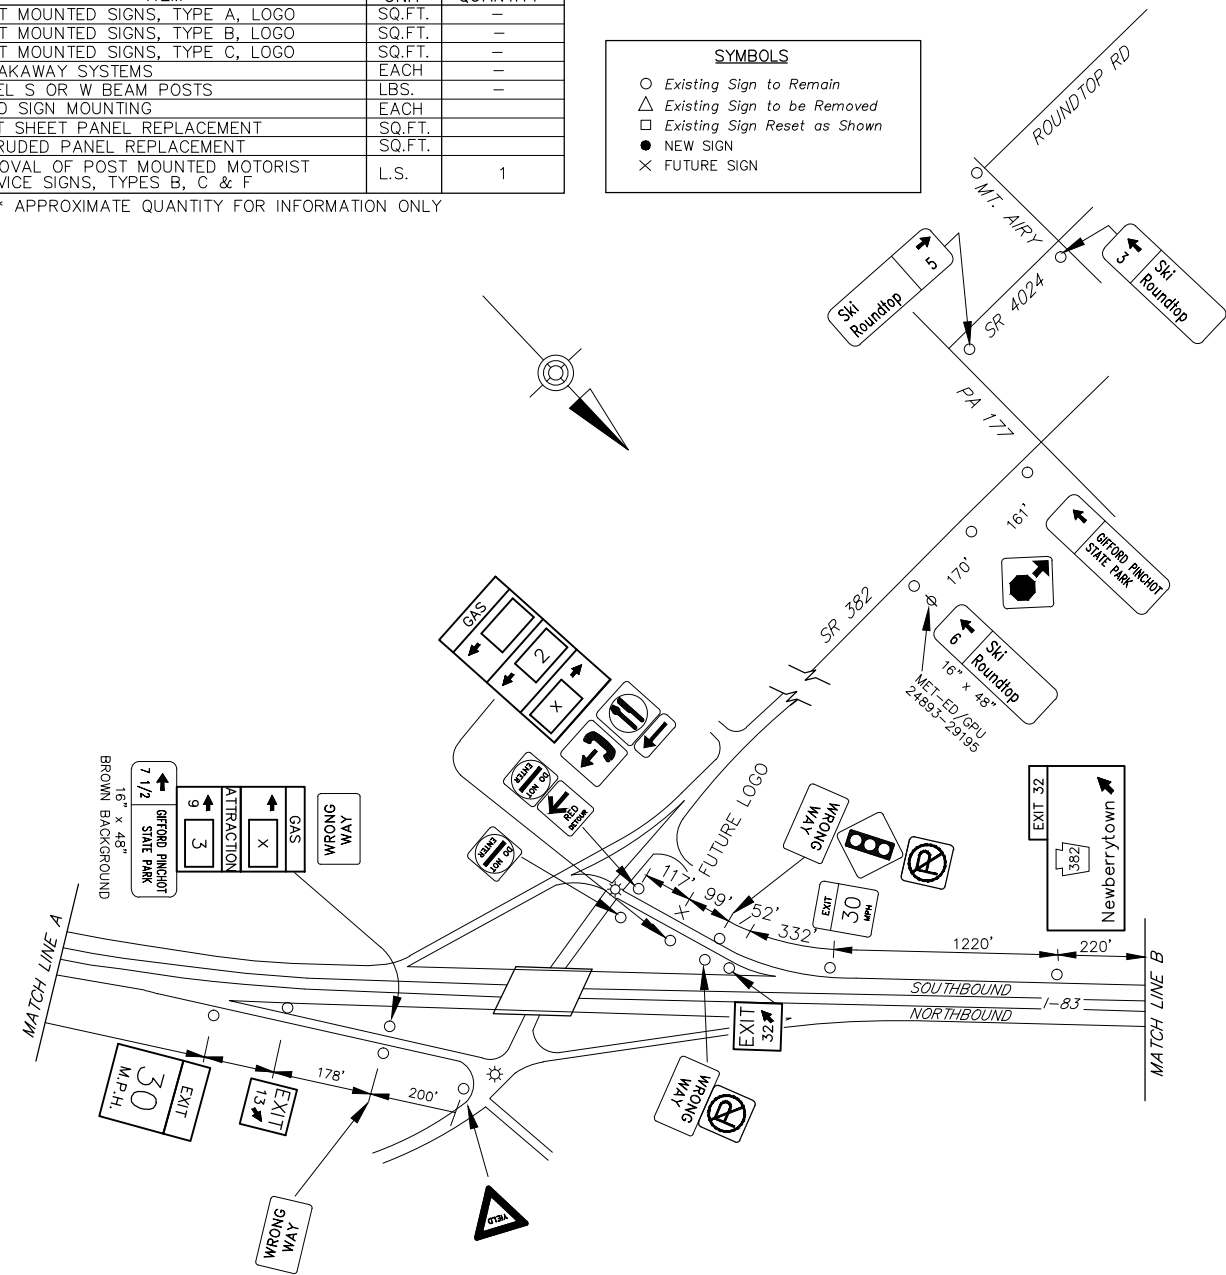

NEWBERRYTOWN
EXIT 32