


DISTRICT	COUNTY	ROUTE	PROJECT	SHEET
8-0	YORK	1-83		
NEWBERRY TOWNSHIP REVISIONS				

TABULATION OF QUANTITIES		
ITEM	UNIT	QUANTITY
POST MOUNTED SIGNS, TYPE A, LOGO	SQ.FT.	--
POST MOUNTED SIGNS, TYPE B, LOGO	SQ.FT.	--
POST MOUNTED SIGNS, TYPE C, LOGO	SQ.FT.	--
BREAKAWAY SYSTEMS	EACH	--
* STEEL S OR W BEAM POSTS	LBS.	--
LOGO SIGN MOUNTING	EACH	--
FLAT SHEET PANEL REPLACEMENT	SQ.FT.	--
EXTRUDED PANEL REPLACEMENT	SQ.FT.	--
REMOVAL OF POST MOUNTED MOTORIST SERVICE SIGNS, TYPES B, C & F	L.S.	--

\* APPROXIMATE QUANTITY FOR INFORMATION ONLY

SYMBOLS	
○	Existing Sign to Remain
△	Existing Sign to be Removed
□	Existing Sign Reset as Shown
●	NEW SIGN
×	FUTURE SIGN
⊗	Existing Utility Pole

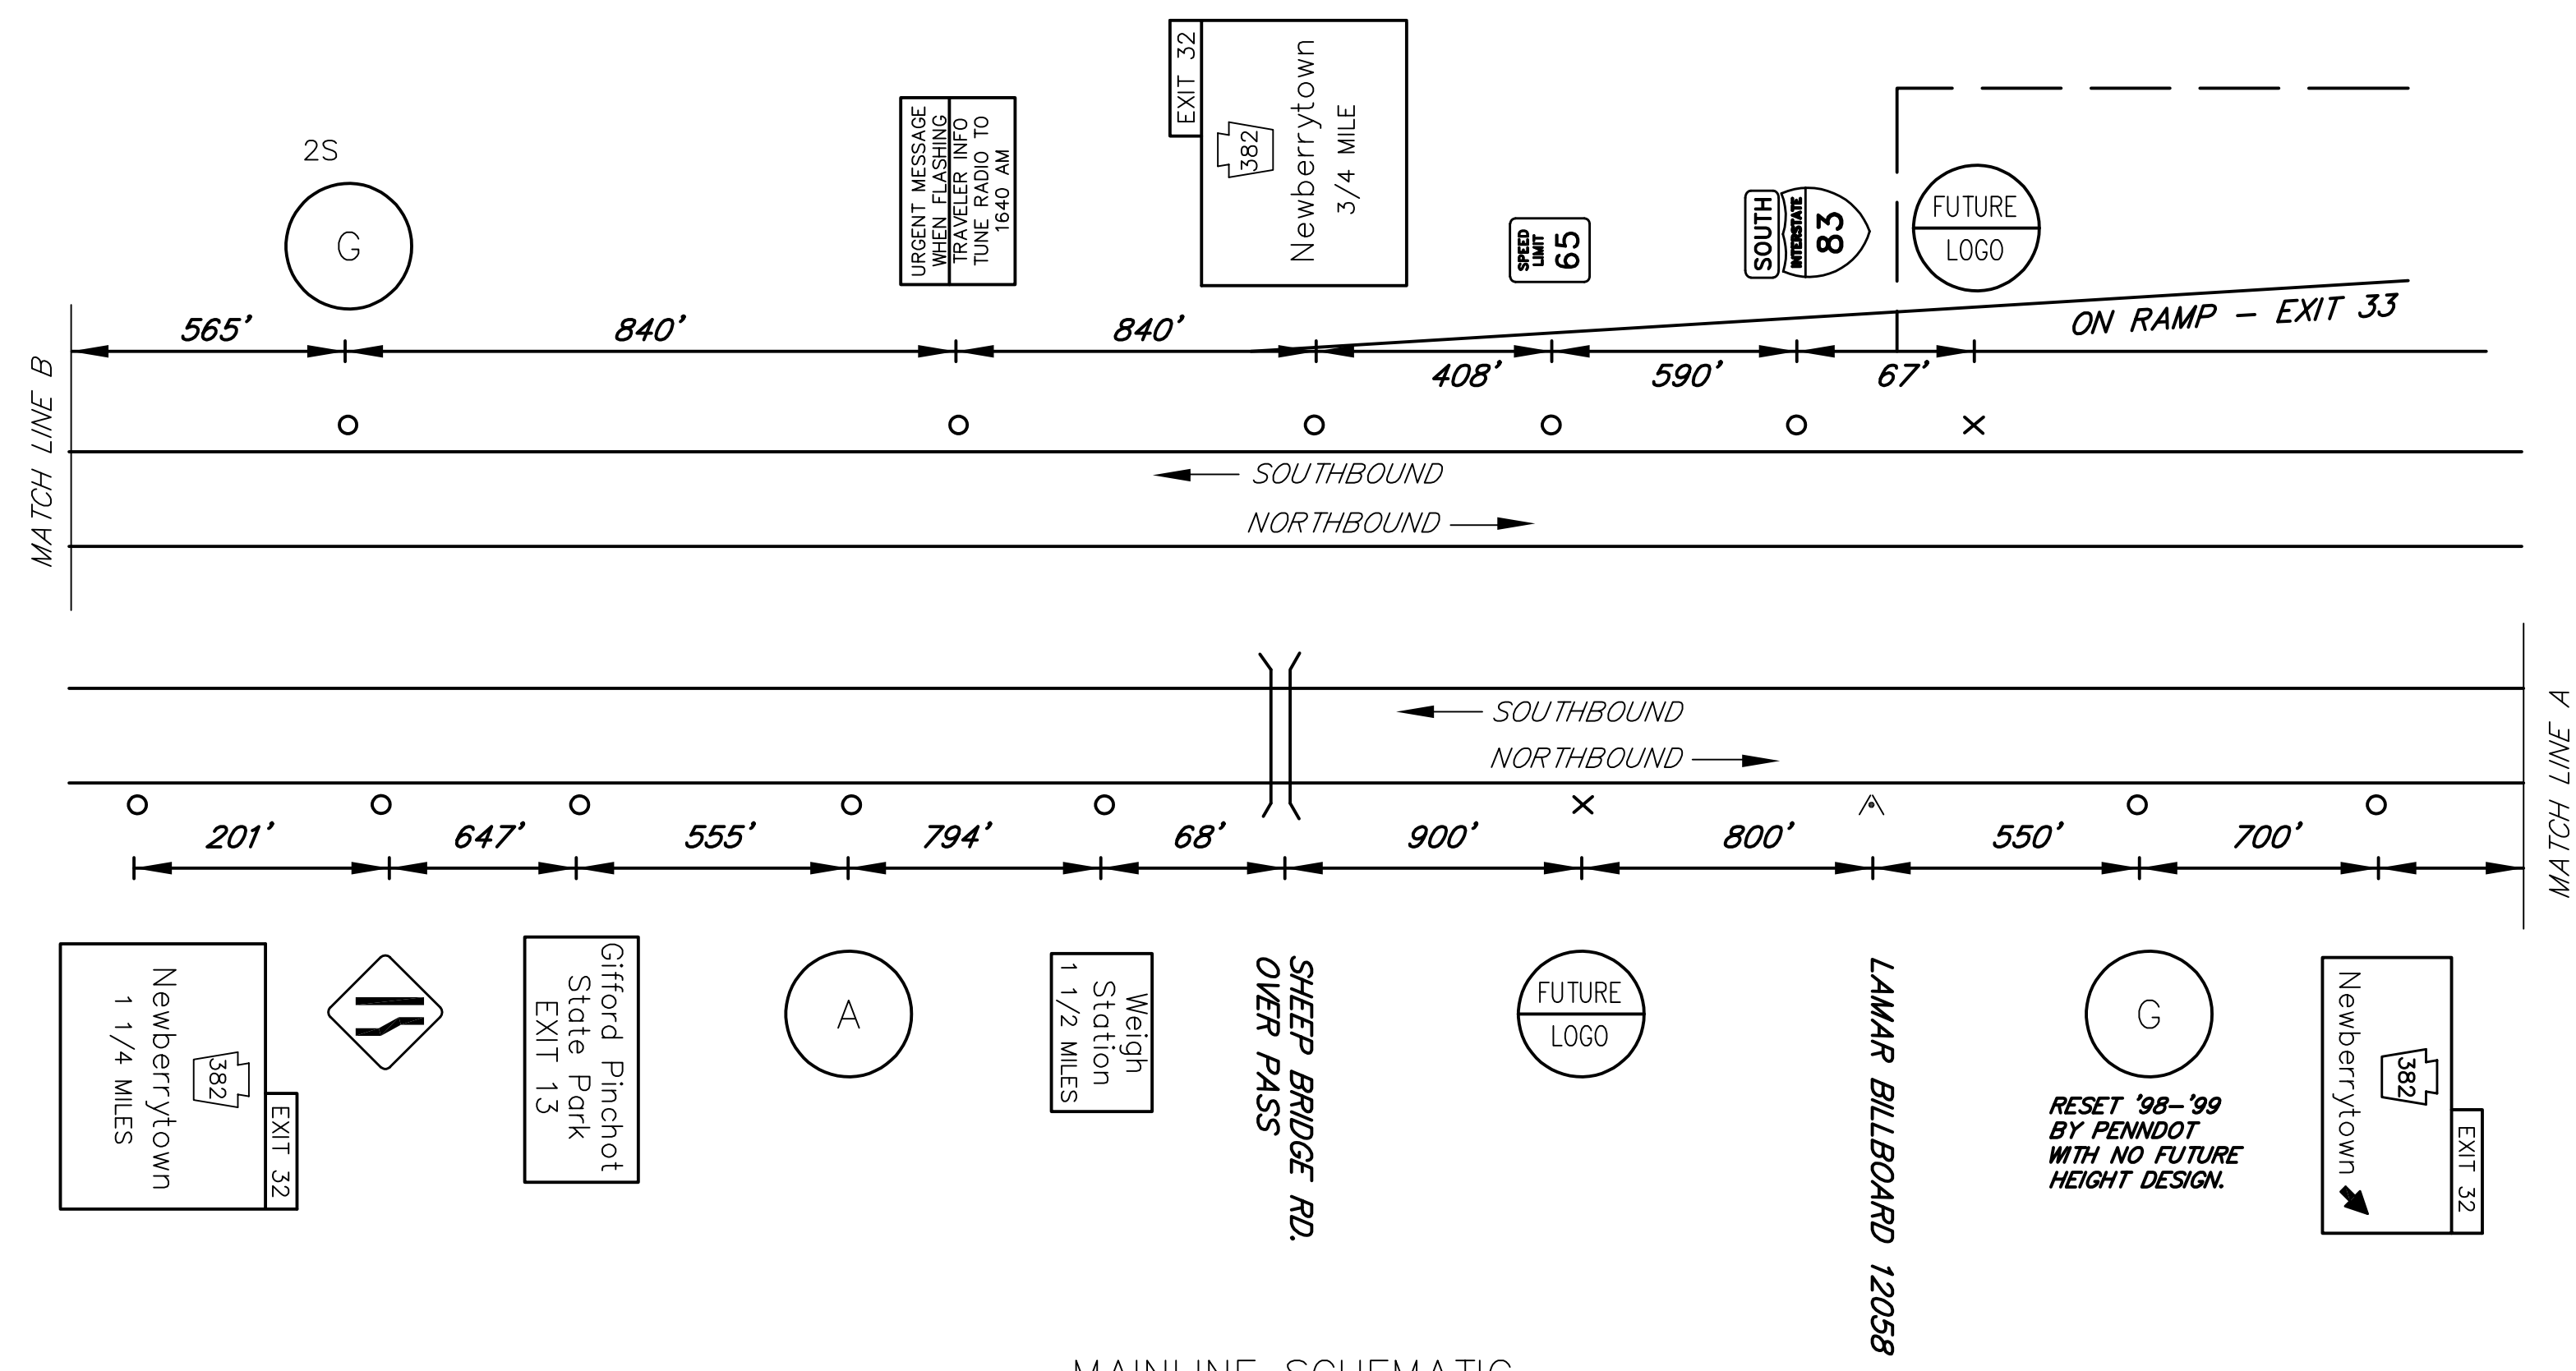



MAINLINE SCHEMATIC  
NOT TO SCALE

**LEGEND**


2S - GUIDE RAIL

FREEWAY LANE CLOSURES & RESTRICTIONS  
ONLY PERMITTED BETWEEN 9:00 PM AND  
6:00 AM MONDAY THRU FRIDAY.  
DO NOT WORK DURING HOLIDAY PERIODS.

EXIT 32 SPECIFIC INFORMATION PANEL			
LEGEND	DIRECTION	BUSINESS	LOGO NO.
GAS	NB/SB	RUTTER'S (24 HRS/DIESEL)	2
ATTRACTION	NB		

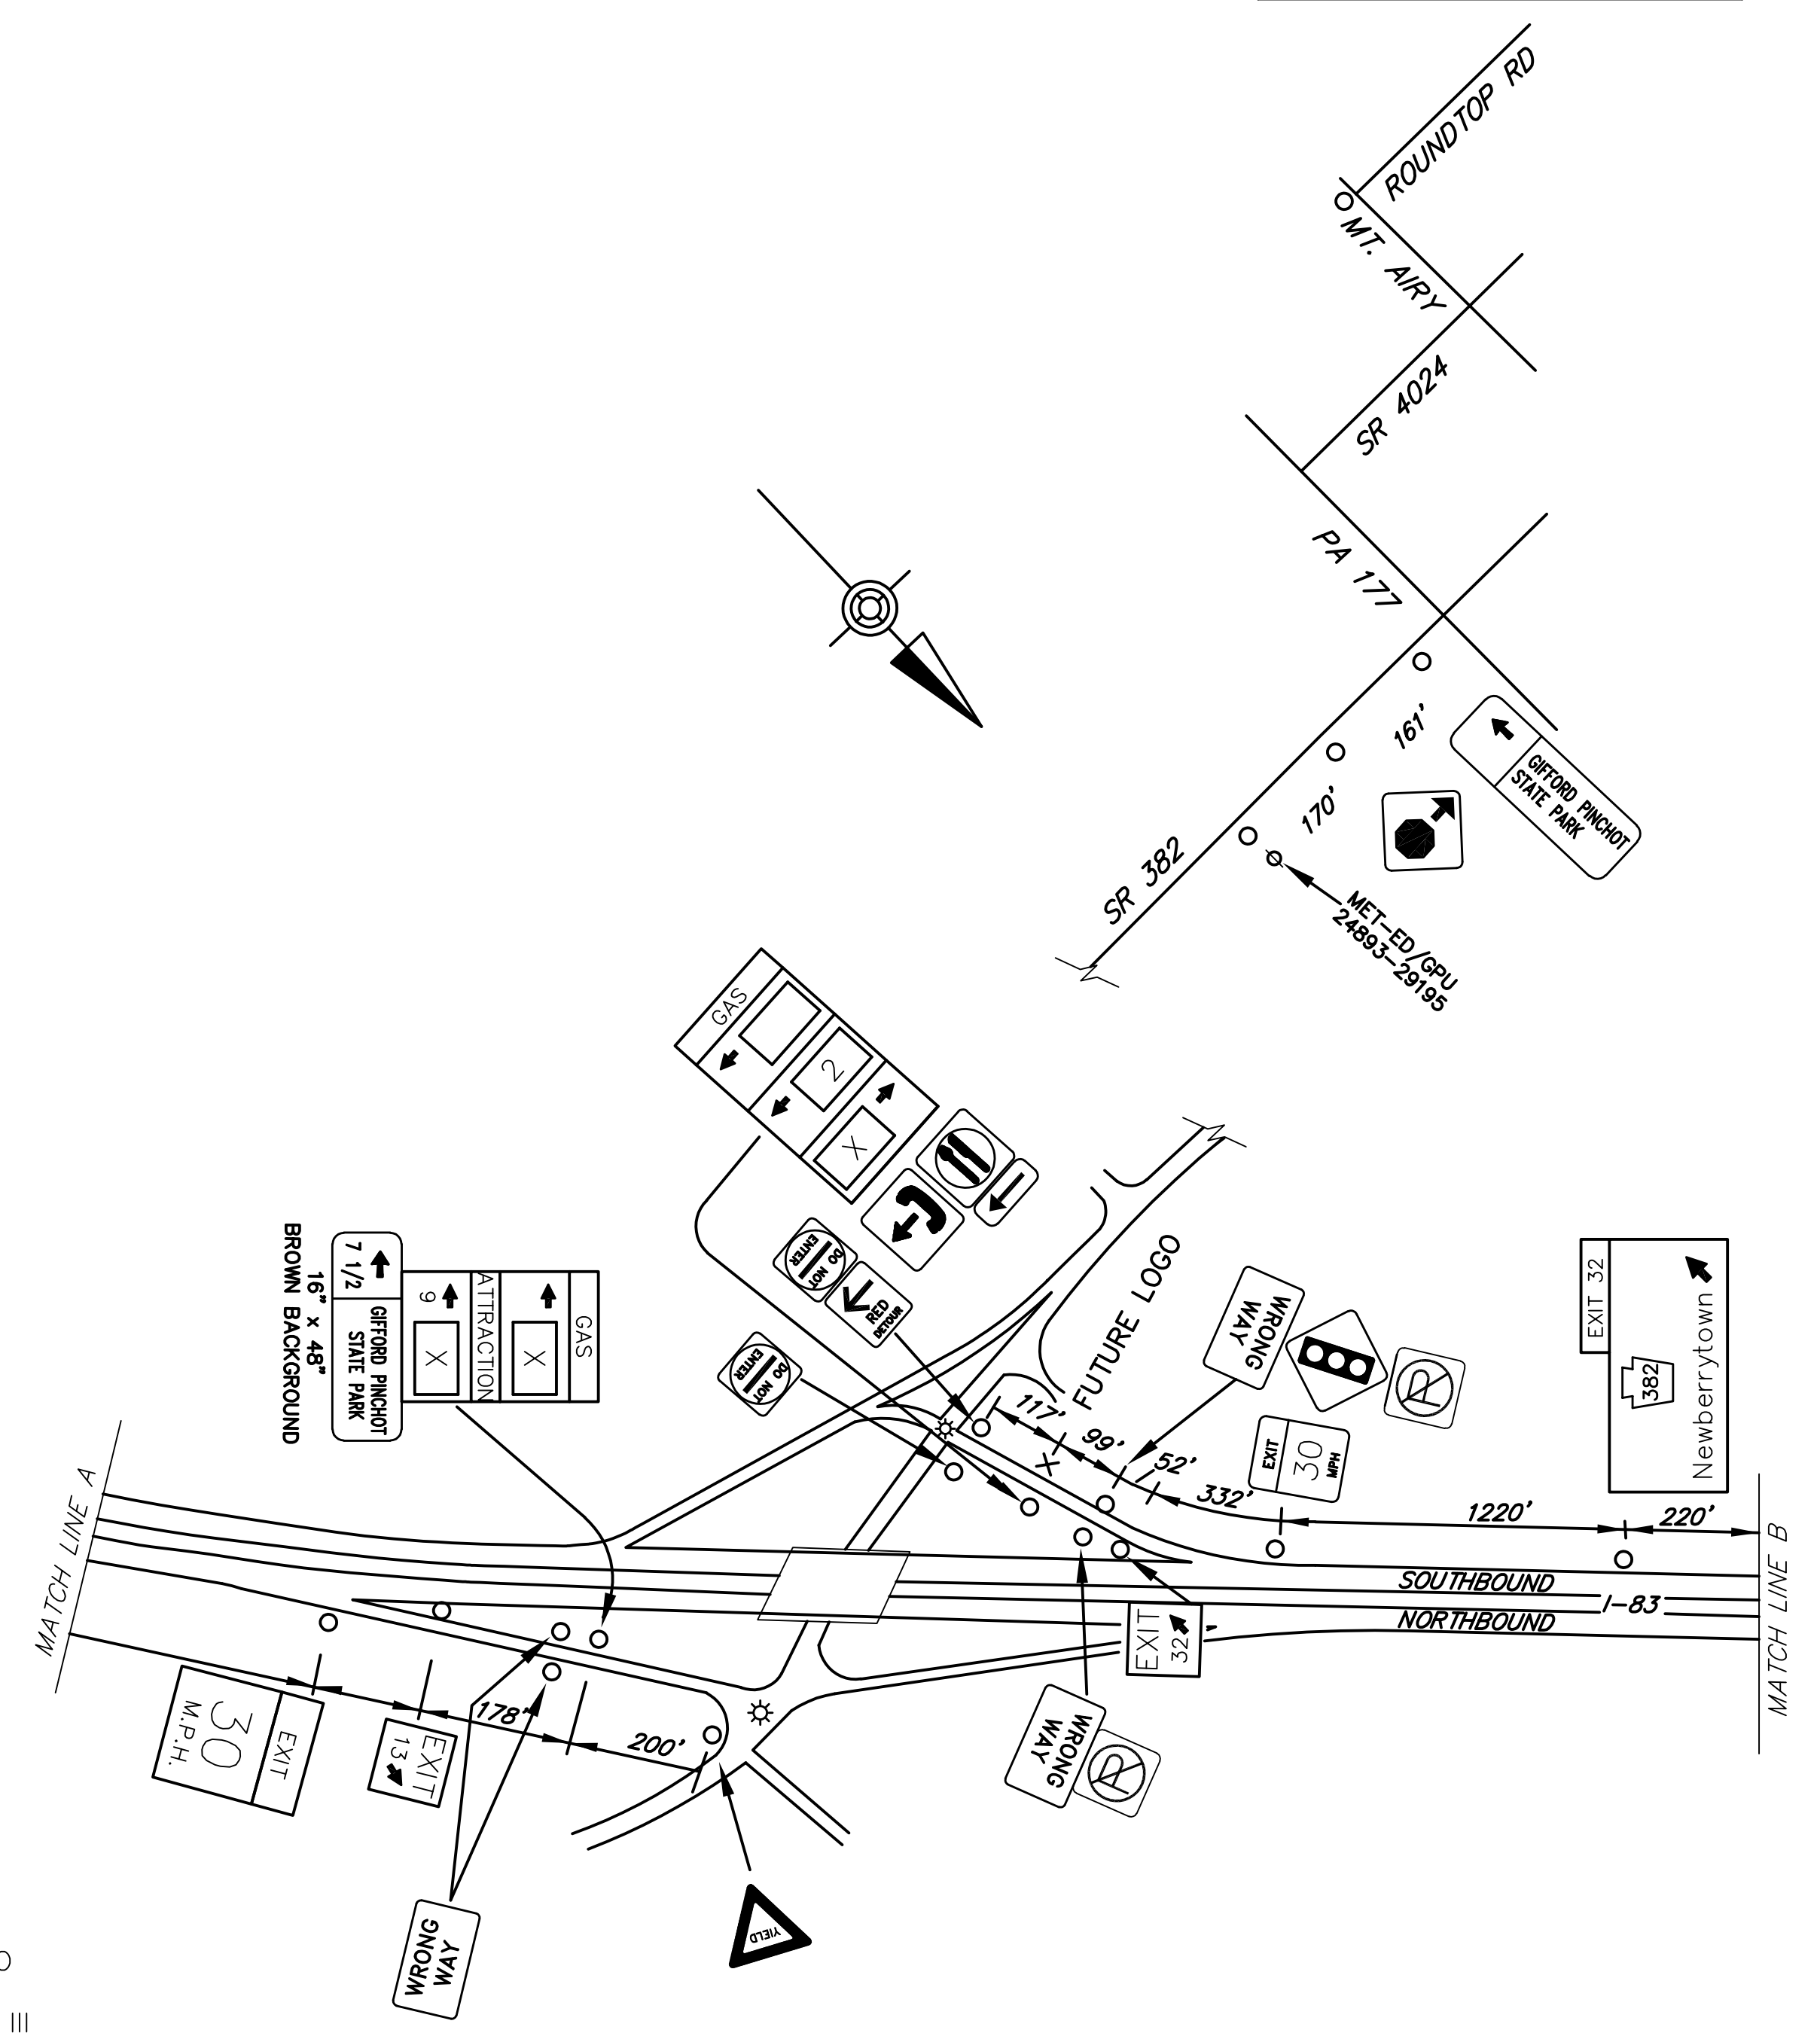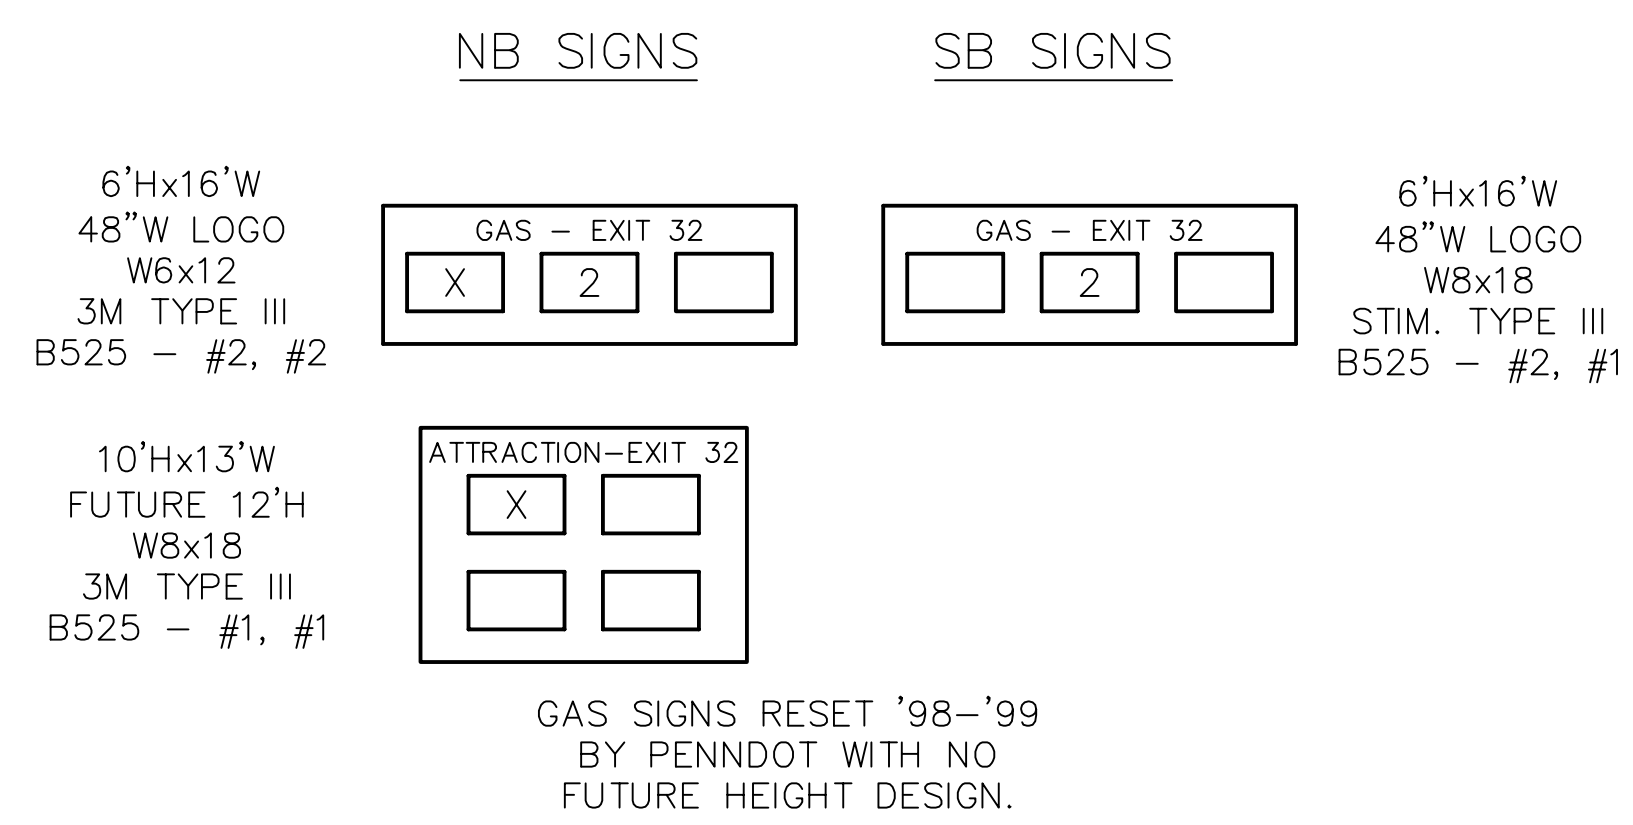

SCHEMATIC PLAN  
NOT TO SCALE

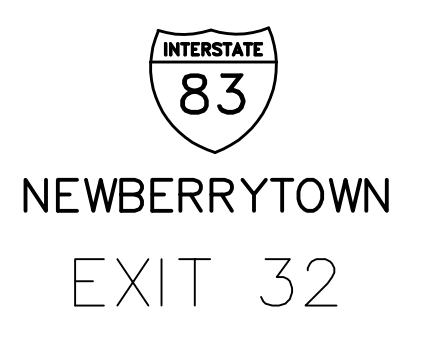

D:\STATE\DESIGN\83\NEWBERRY\AS-BUILD\DRAWINGS\VENNDOT\_DISTRICT\_08\VIEWER - 6510\XP-SHOW-BEG\_EXIT\_32\_PLAN September 12/2003 10:43 AM