


DISTRICT	COUNTY	ROUTE	PROJECT	SHEET
8-0	YORK	1-83		
FAIRVIEW TOWNSHIP REVISIONS				

TABULATION OF QUANTITIES		
ITEM	UNIT	QUANTITY
POST MOUNTED SIGNS, TYPE A, LOGO	SQ.FT.	-
POST MOUNTED SIGNS, TYPE B, LOGO	SQ.FT.	-
POST MOUNTED SIGNS, TYPE C, LOGO	SQ.FT.	-
BREAKAWAY SYSTEMS	EACH	-
* STEEL S OR W BEAM POSTS	LBS.	-
LOGO SIGN MOUNTING	EACH	-
FLAT SHEET PANEL REPLACEMENT	SQ.FT.	-
EXTRUDED PANEL REPLACEMENT	SQ.FT.	-
REMOVAL OF POST MOUNTED MOTORIST SERVICE SIGNS, TYPES B, C & F	L.S.	-

* APPROXIMATE QUANTITY FOR INFORMATION ONLY

SYMBOLS	
○	Existing Sign to Remain
△	Existing Sign to be Removed
□	Existing Sign Reset as Shown
●	NEW SIGN
×	FUTURE SIGN
⊗	Existing Utility Pole

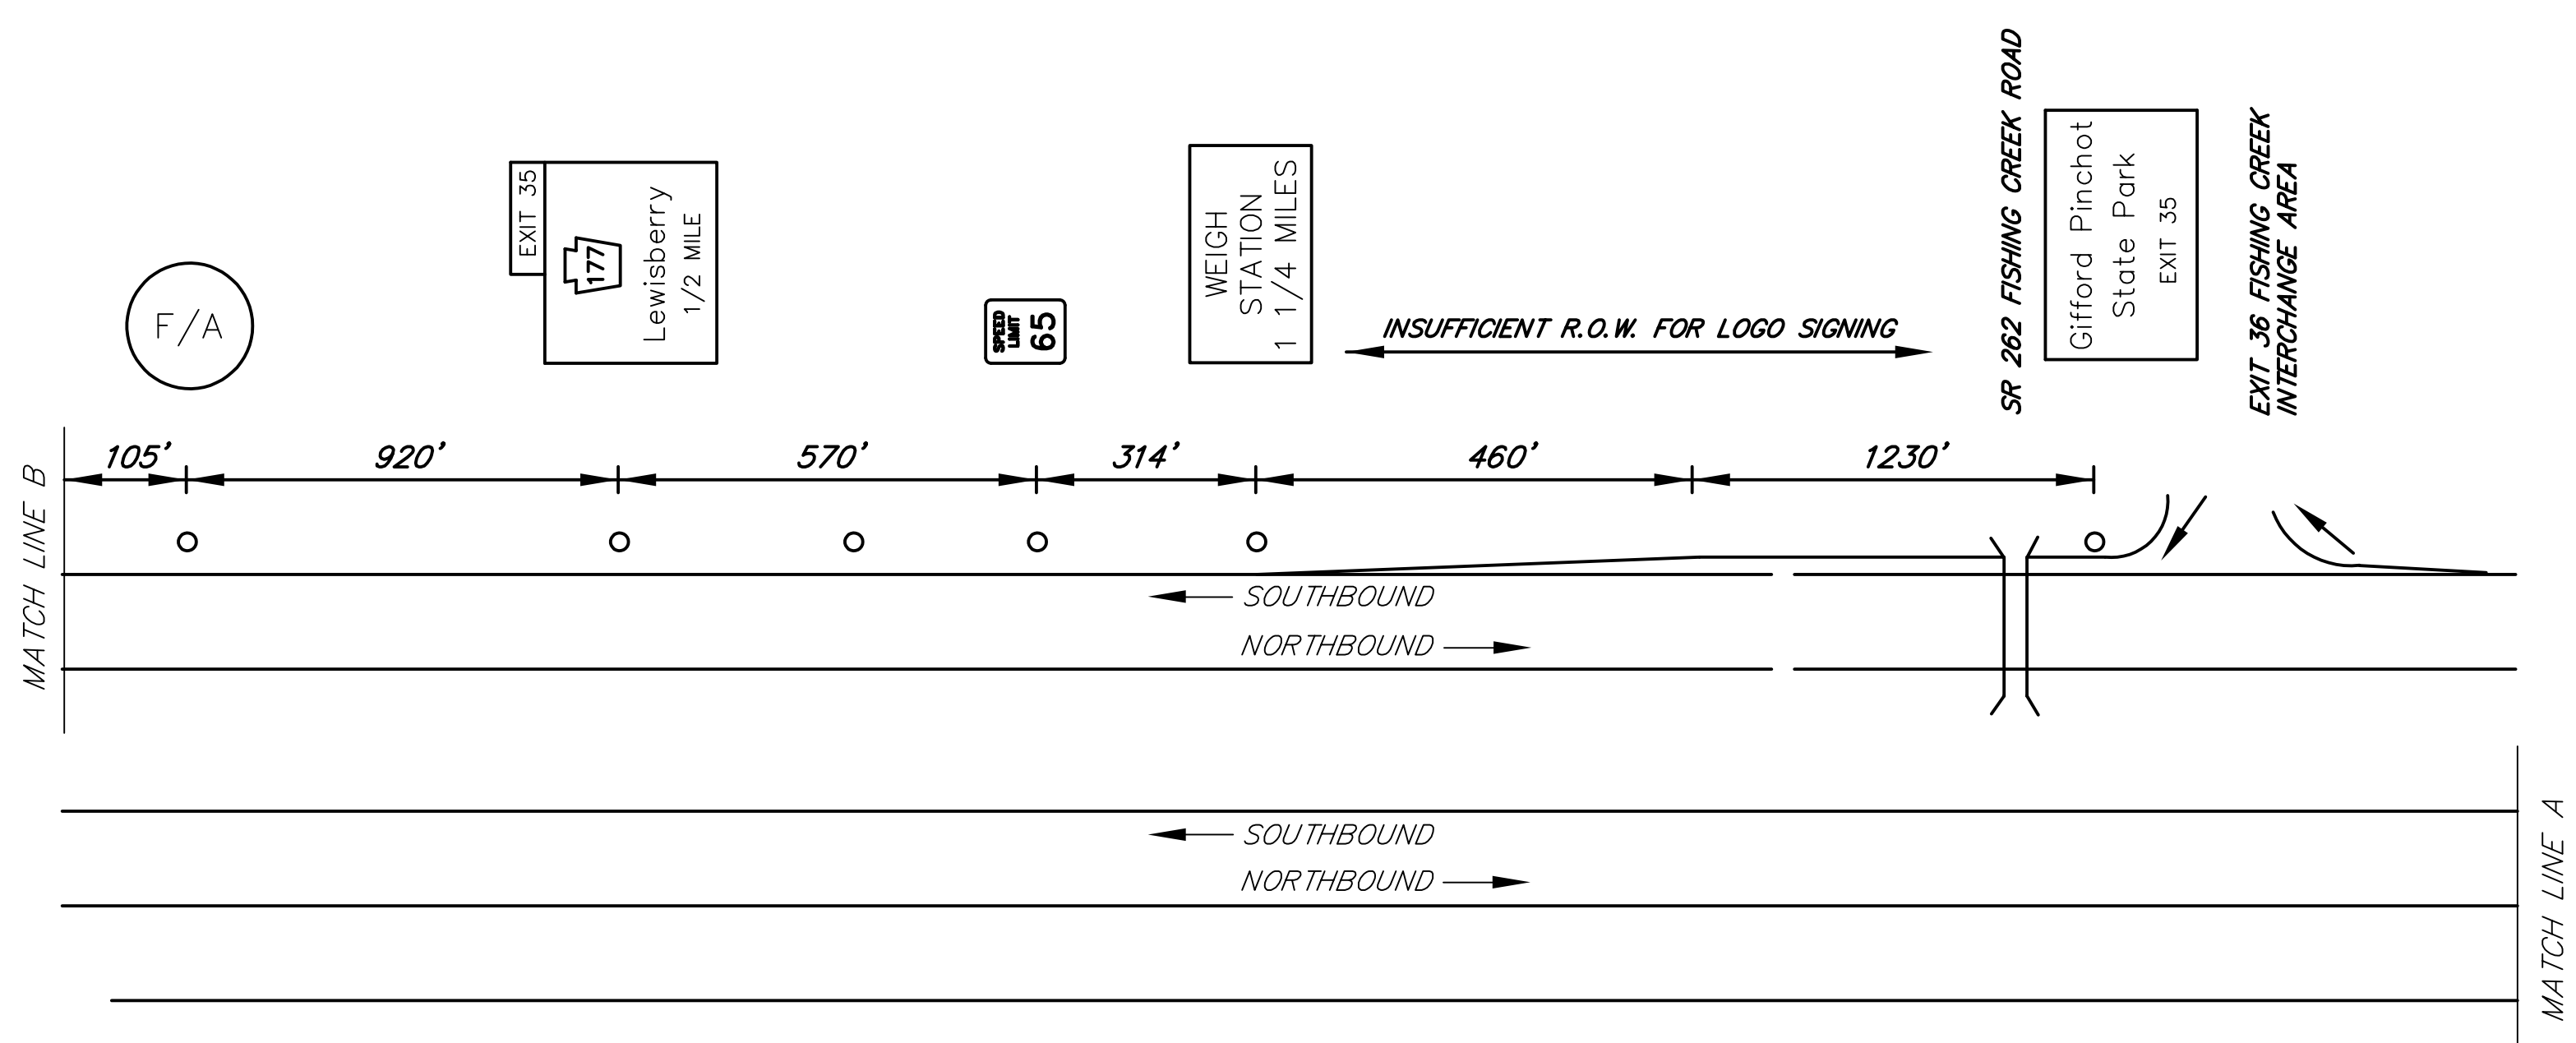



NB NOT ELIGIBLE - INSUFFICIENT SPACE

MAINLINE SCHEMATIC
NOT TO SCALE

NOTE:
FREEWAY LANE CLOSURES
ONLY PERMITTED BETWEEN
10:00 PM AND 6:00 AM.
NO WORK PERMITTED
DURING HOLIDAY PERIODS.

EXIT 35 SPECIFIC INFORMATION PANEL			
LEGEND	DIRECTION	BUSINESS	LOGO NO.
FOOD	SB	SUMMIT FAMILY RESTAURANT	2
ATTRACTION	SB		

SB SIGNS

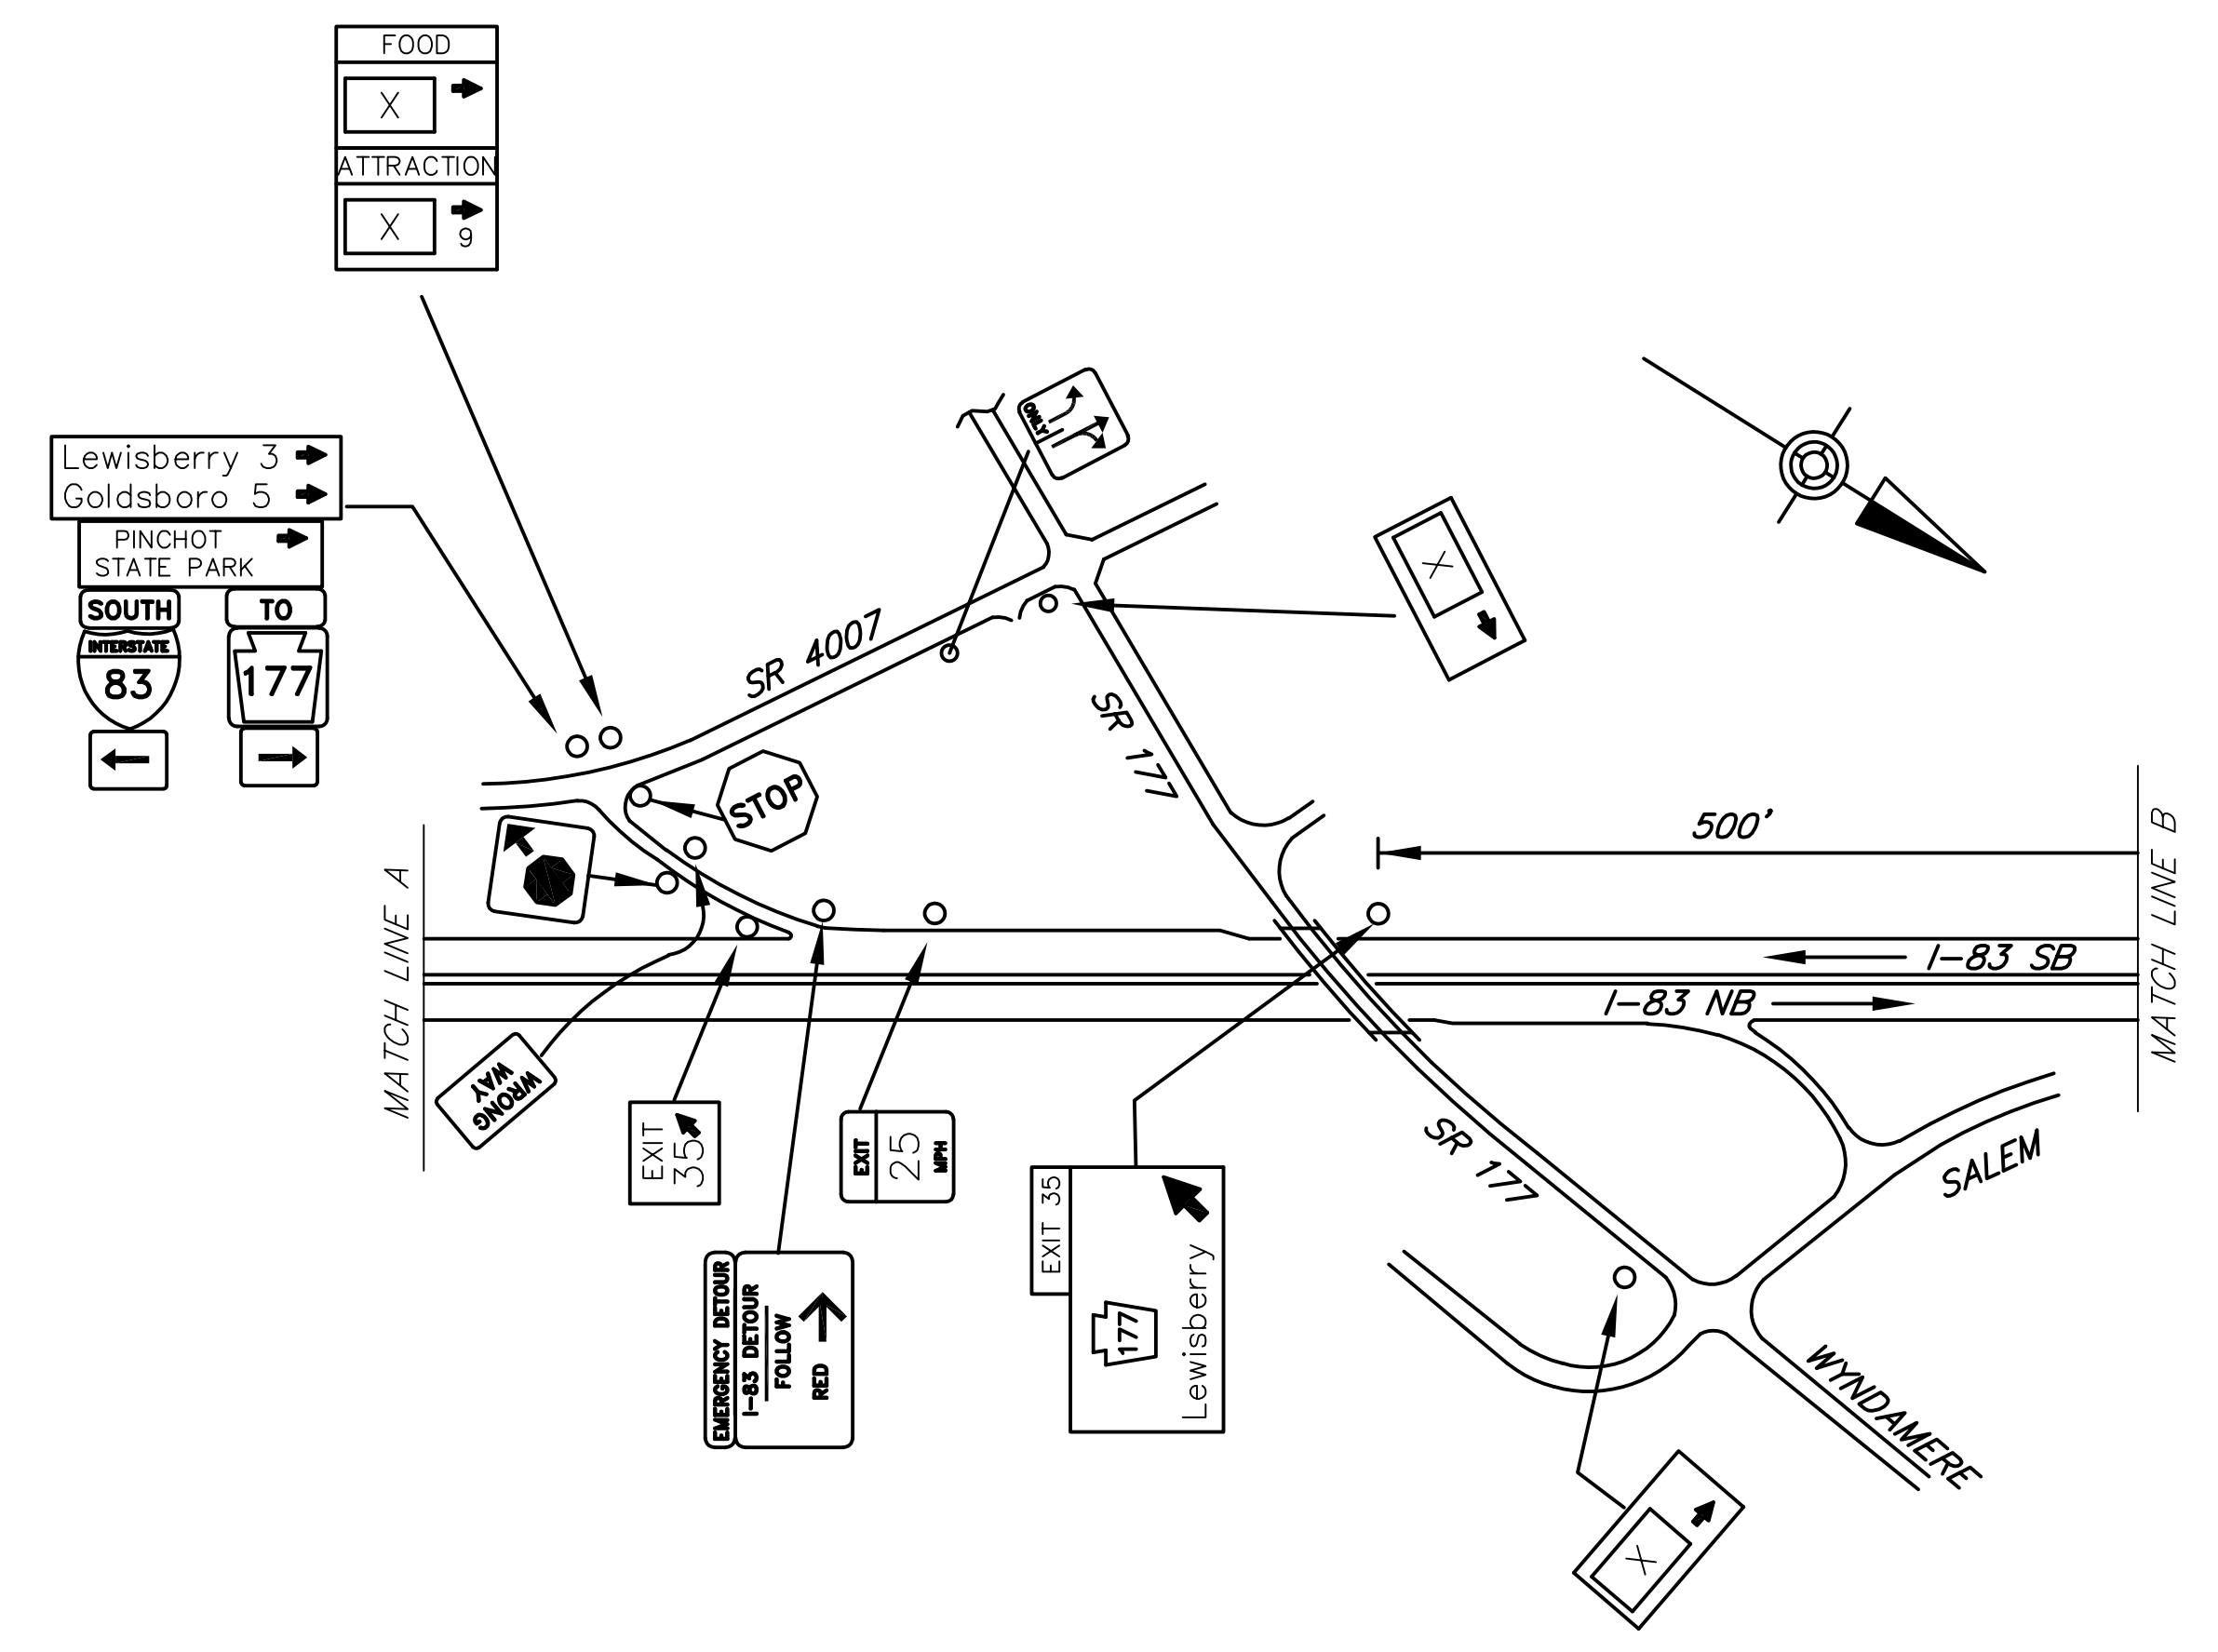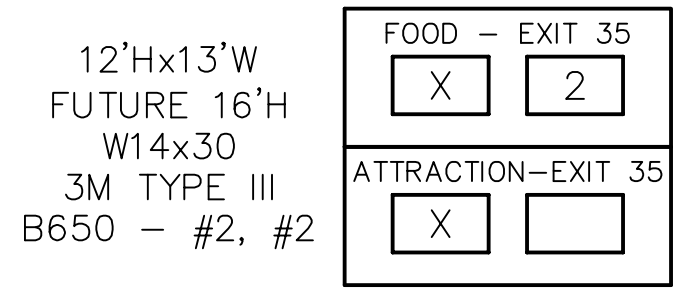

SCHEMATIC PLAN
NOT TO SCALE



D:\STATE\8305\8305.DWG - AN\HW\SE\AS-BUILD\DRAWINGS\VENNDOT\DISTRICT 08\VEK - 6510-KX-SHOW-BE1_EXIT_35_PLAN - JUNE14/2024 2:07 PM