



DISTRICT	COUNTY	ROUTE	PROJECT	SHEET
9-0	BLAIR	I-99		
SNYDER TOWNSHIP AND TYRONE BOROUGH REVISIONS				

ITEM	UNIT	QUANTITY
POST MOUNTED SIGNS, TYPE A, LOGO	SQ.FT.	
POST MOUNTED SIGNS, TYPE B, LOGO	SQ.FT.	
POST MOUNTED SIGNS, TYPE C, LOGO	SQ.FT.	
BREAKAWAY SYSTEMS	EACH	
* STEEL S OR W BEAM POSTS	LBS.	
LOGO SIGN MOUNTING	EACH	
REMOVAL OF POST MOUNTED MOTORIST SERVICE SIGNS, TYPES A & E	EACH	
REMOVAL OF POST MOUNTED MOTORIST SERVICE SIGNS, TYPES B, C & F	L.S.	

○	Existing Sign to Remain
△	Existing Sign to be Removed
◻	Existing Sign Reset as Shown
●	NEW SIGN
×	FUTURE SIGN
∅	Existing Utility Pole

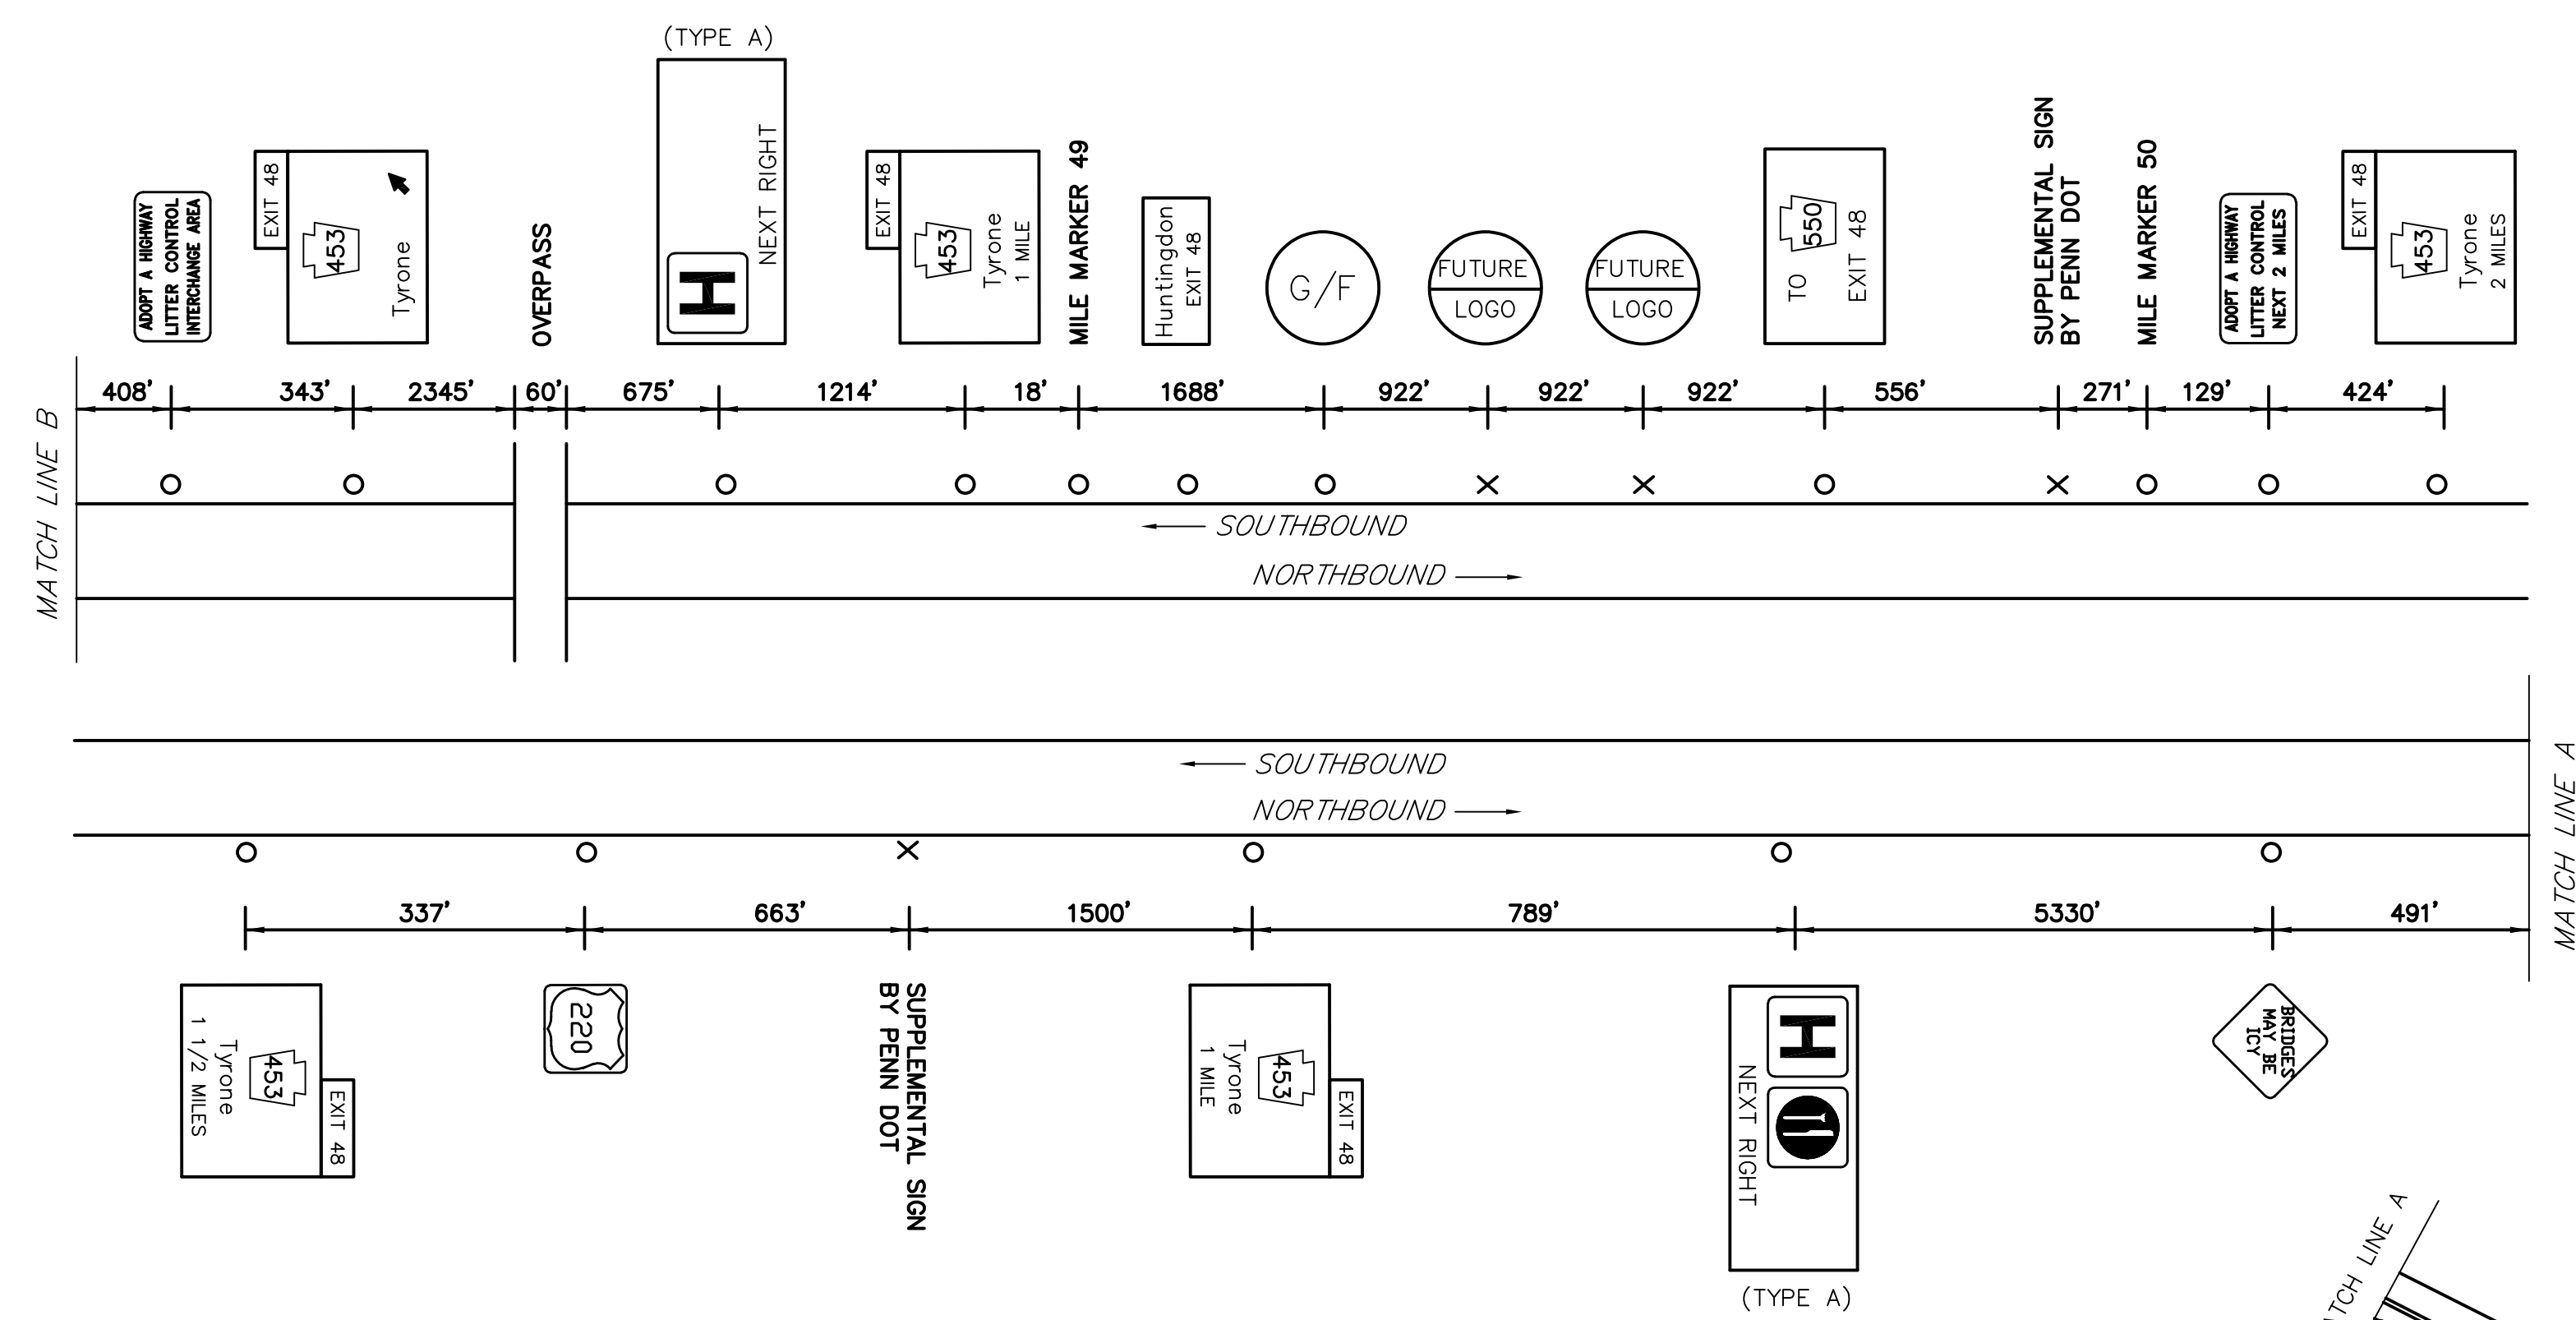


MAINLINE SCHEMATIC  
NOT TO SCALE

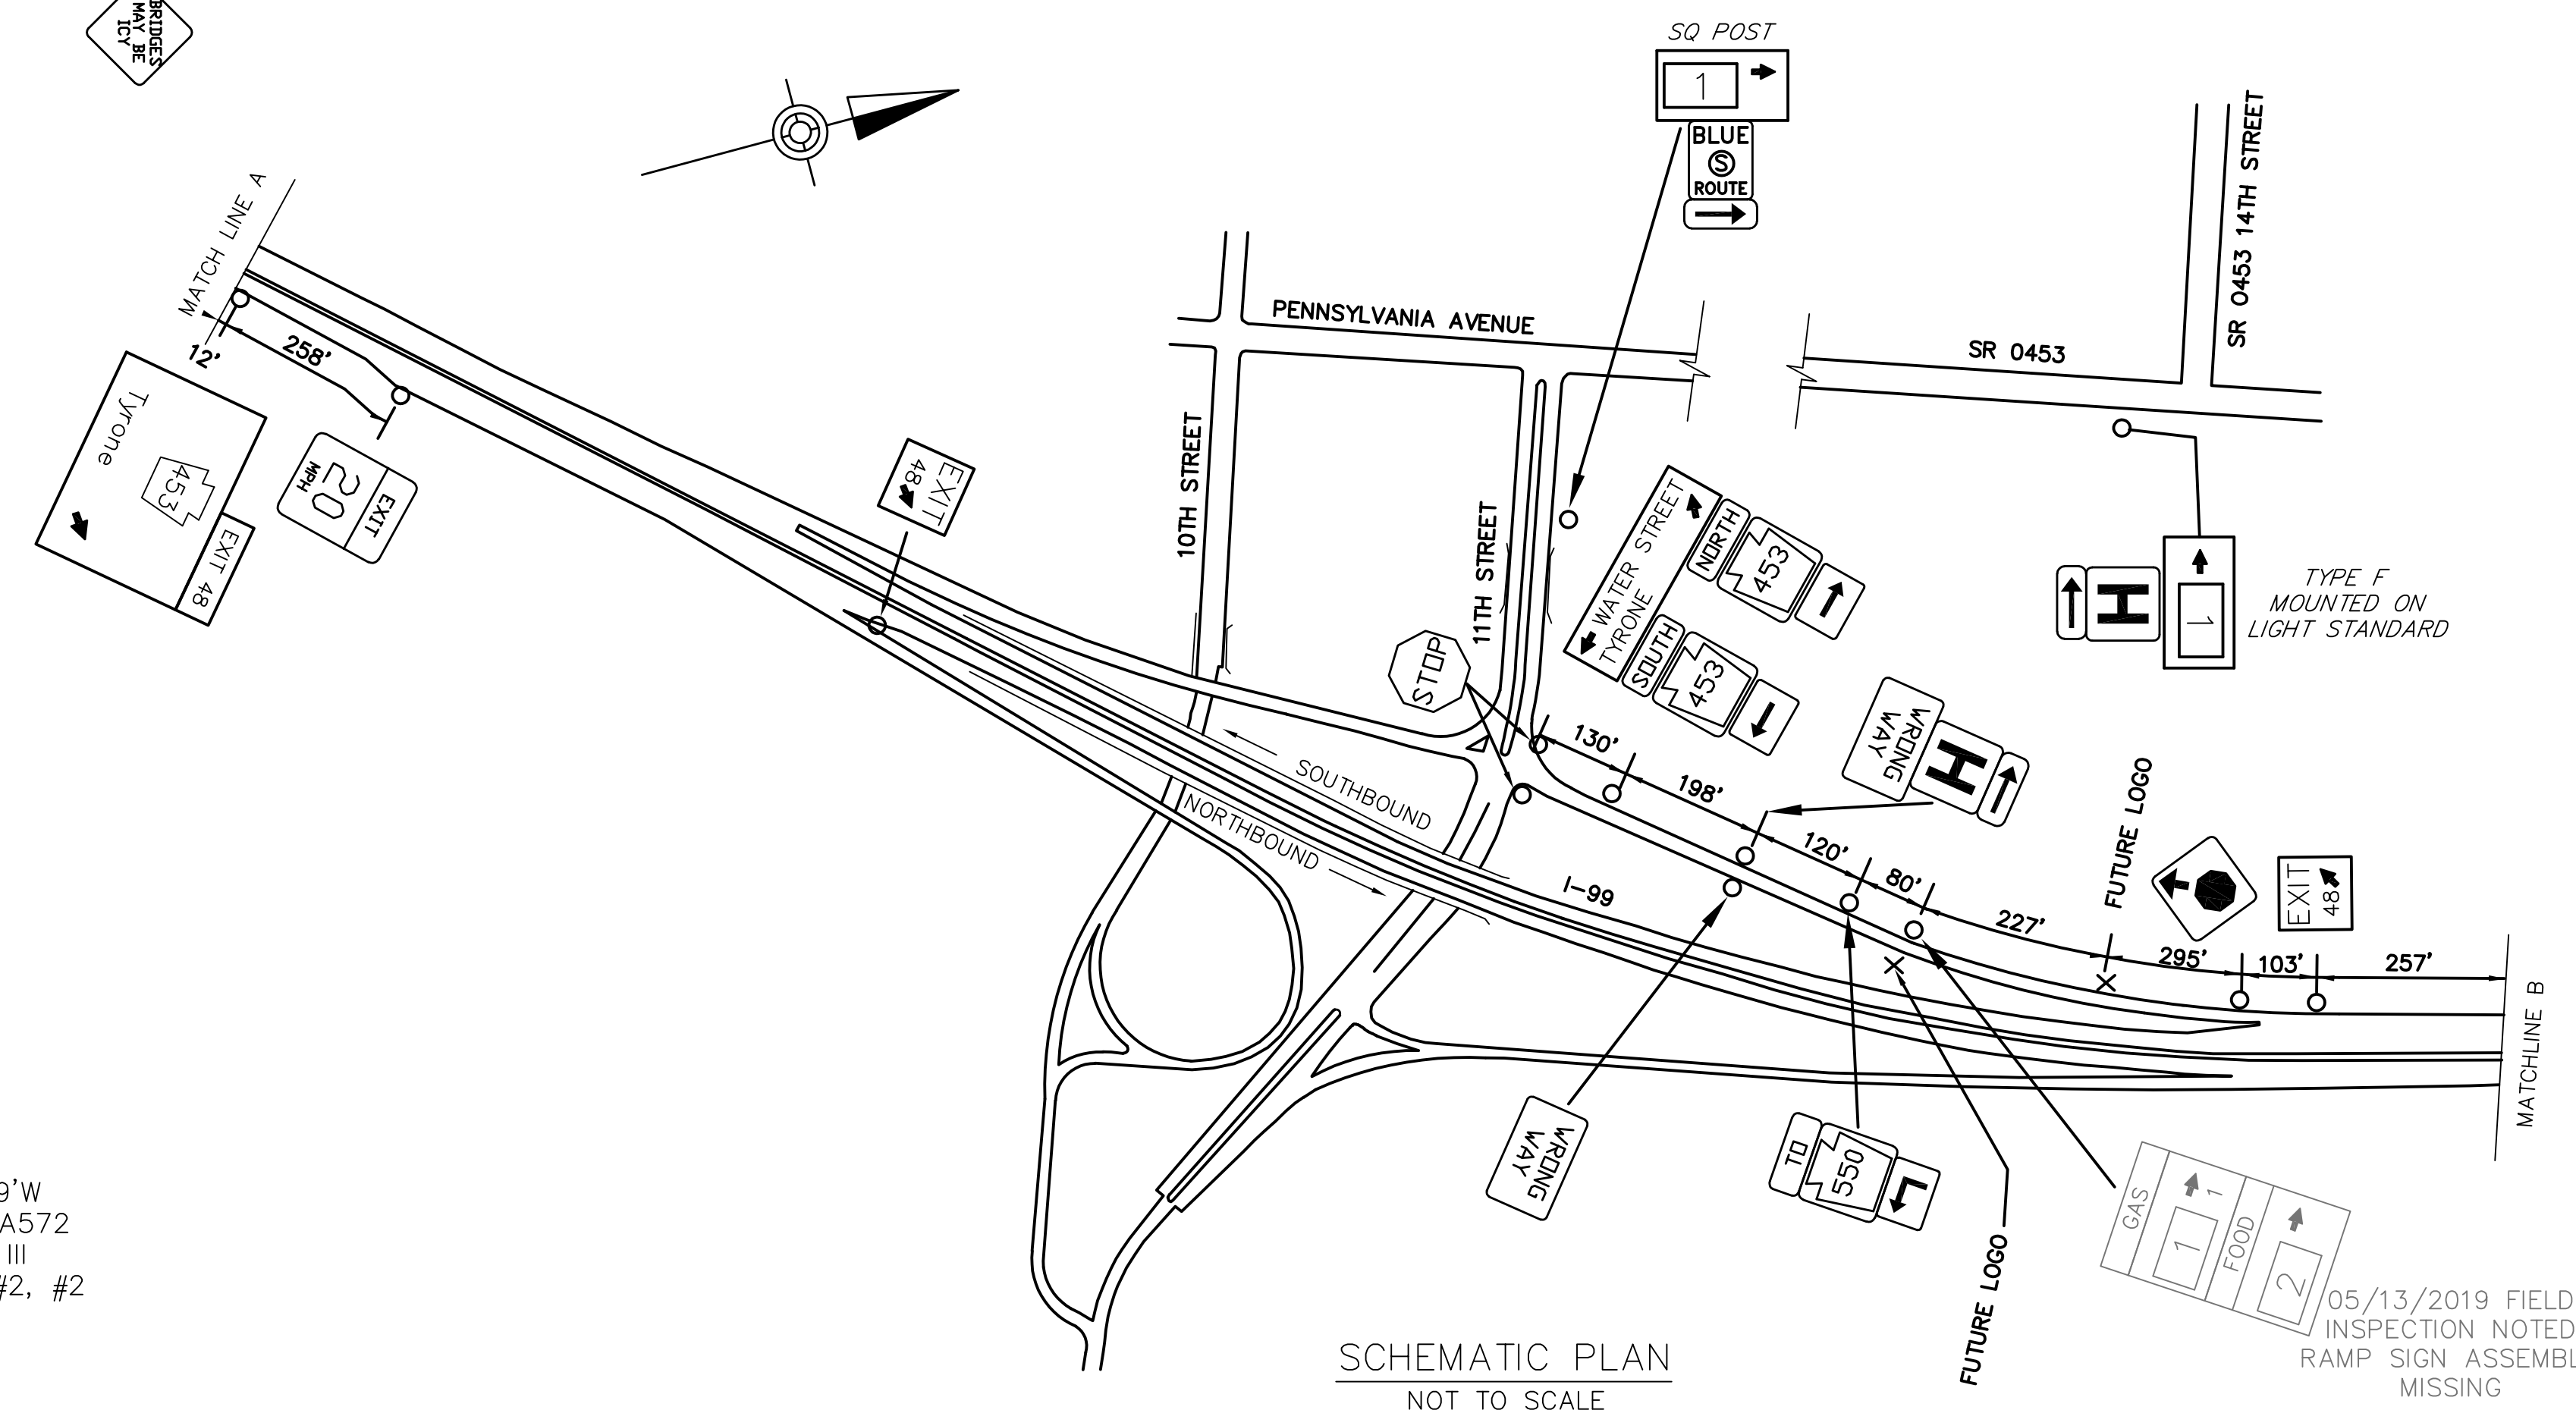

SCHEMATIC PLAN  
NOT TO SCALE

LEGEND	DIRECTION	BUSINESS	LOGO NO.
GAS	SB	SHEETZ (DIESEL)	1
FOOD	SB	BURGER KING	2

SB SIGNS

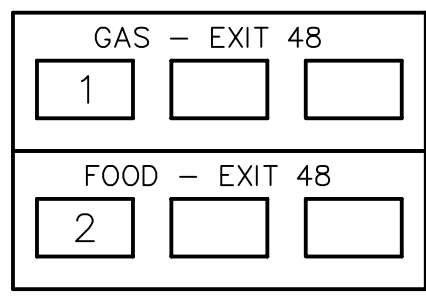

12'Hx19'W  
W12x26 A572  
TYPE III  
B650 - #2, #2

NB NOT ELIGIBLE - INSUFFICIENT SPACE  
FOR PLACEMENT OF REQUIRED TRAILBLAZERS



05/13/2019 FIELD INSPECTION NOTED RAMP SIGN ASSEMBLY MISSING

D:\STATE\DESIGN\PROJECTS\TYRONE\DESIGN\BUILD\DRAWINGS\VENNDOT\DISTRICT\99\BLAIR - 07N10-KK-SHT\FX-199\_EXIT\_48\_PLAN November 13, 2023 10:04 AM