


\* PENNDOT RESET 2008

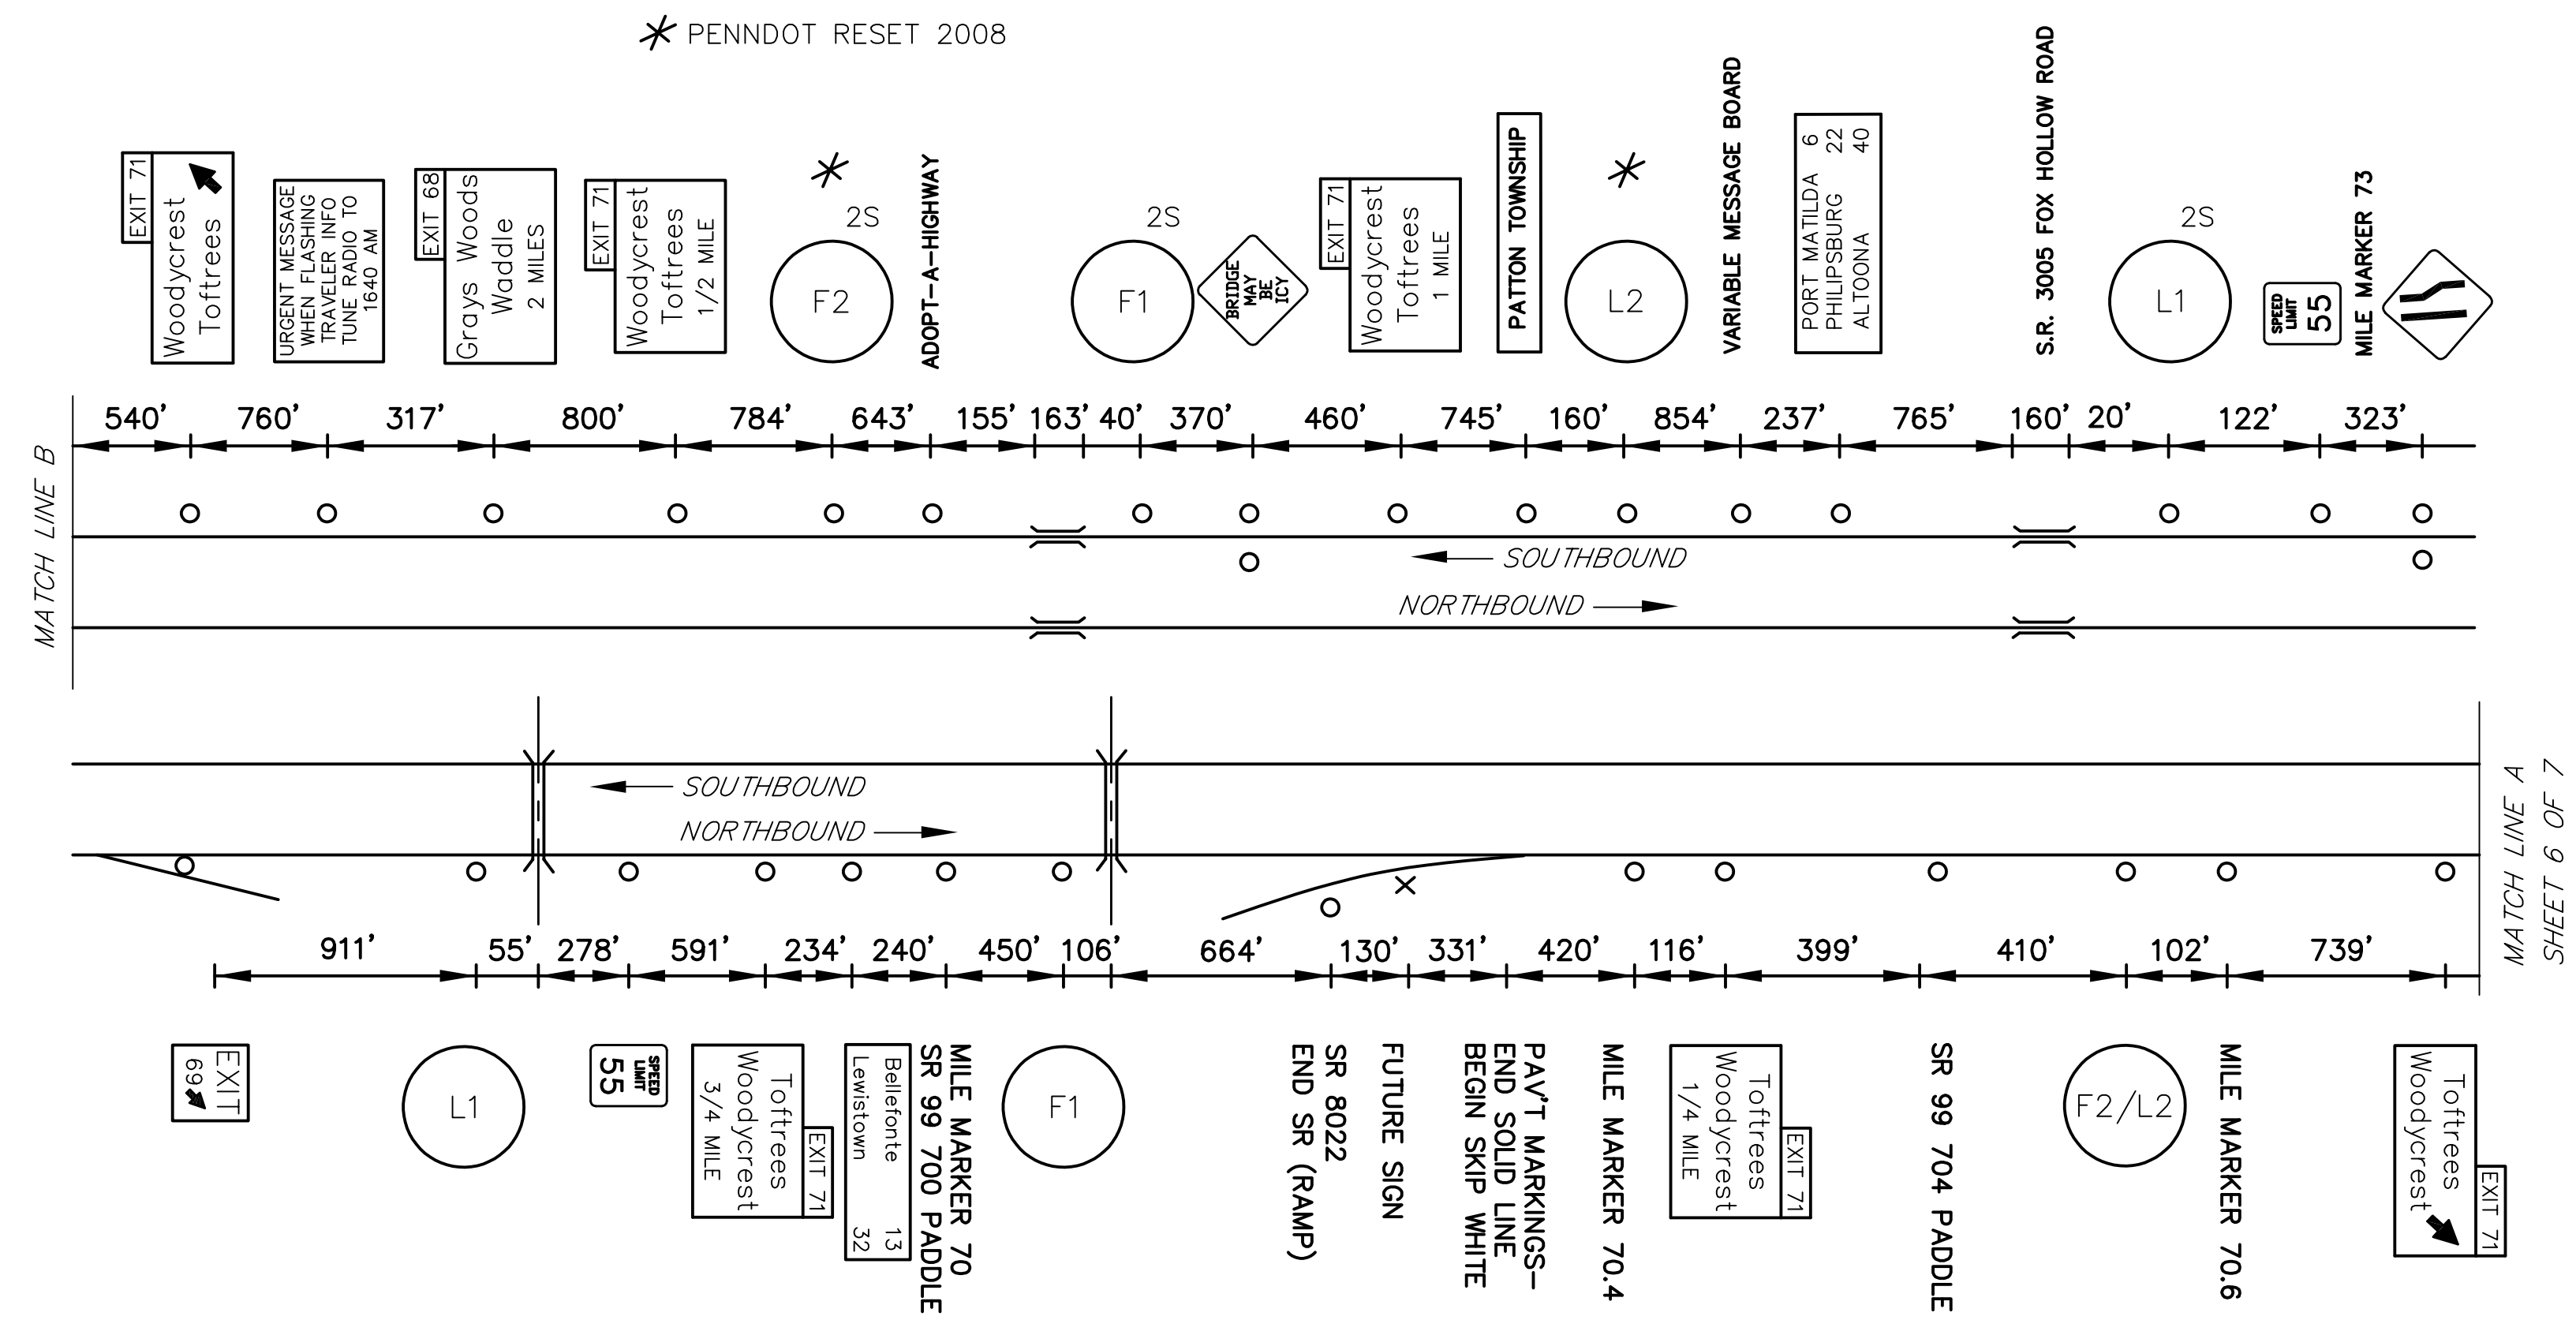

TABULATION OF QUANTITIES		
ITEM	UNIT	QUANTITY
POST MOUNTED SIGNS, TYPE A, LOGO	SQ.FT.	-
POST MOUNTED SIGNS, TYPE B, LOGO	SQ.FT.	-
POST MOUNTED SIGNS, TYPE C, LOGO	SQ.FT.	-
BREAKAWAY SYSTEMS	EACH	-
* STEEL S OR W BEAM POSTS	LBS.	-
LOGO SIGN MOUNTING	EACH	-
EXTRUDED PANEL REPLACEMENT	SQ.FT.	-
REMOVAL OF POST MOUNTED MOTORIST SERVICE SIGNS, TYPES B, C & F	L.S.	-

\* APPROXIMATE QUANTITY FOR INFORMATION ONLY

- SYMBOLS**
- Existing Sign to Remain
  - △ Existing Sign to be Removed
  - Existing Sign Reset as Shown
  - NEW SIGN
  - × FUTURE SIGN
  - ∅ Existing Utility Pole

MAINLINE SCHEMATIC  
NOT TO SCALE


**LEGEND**

2S - GUIDE RAIL


WORK ALONG FREEWAY PERMITTED BETWEEN 9:00 AM AND 2:30 PM, UNLESS OTHERWISE APPROVED BY ENGINEERING DISTRICT. DO NOT WORK DURING HOLIDAY PERIODS. IF APPLICABLE, REINSTALL GUIDERAIL AT END OF EACH DAY.

EXIT 71 SPECIFIC INFORMATION PANEL			
LEGEND	DIRECTION	BUSINESS	LOGO NO.
FOOD	NB/SB	SHEETZ	22
		McDONALD'S (24 HRS)	3
		OLIVE GARDEN	5
		WEGMAN'S MARKET CAFE	13
		APPLEBEE'S	14
	SB	CRACKER BARREL	16
		PANERA BREAD	21
		HOSS'S FAMILY STEAK & SEA HOUSE	4
		THE FIELD RESTAURANT	8
		CHICK-FIL-A (CLOSED SUNDAY)	15
LODGING	NB/SB	STARBUCKS	17
		HAMPTON INN & SUITES	11
		SPRINGHILL SUITES-MARRIOTT	12
		TOFTREES RESORT	1
		CARNEGIE INN & SPA	7
		HOLIDAY INN EXPRESS	9
		DAYS INN WYNDHAM	10
		COMFORT SUITES	18
		SLEEP INN	19
		FAIRFIELD INN & SUITES-MARRIOTT	20
	SB		

**NB SIGNS**

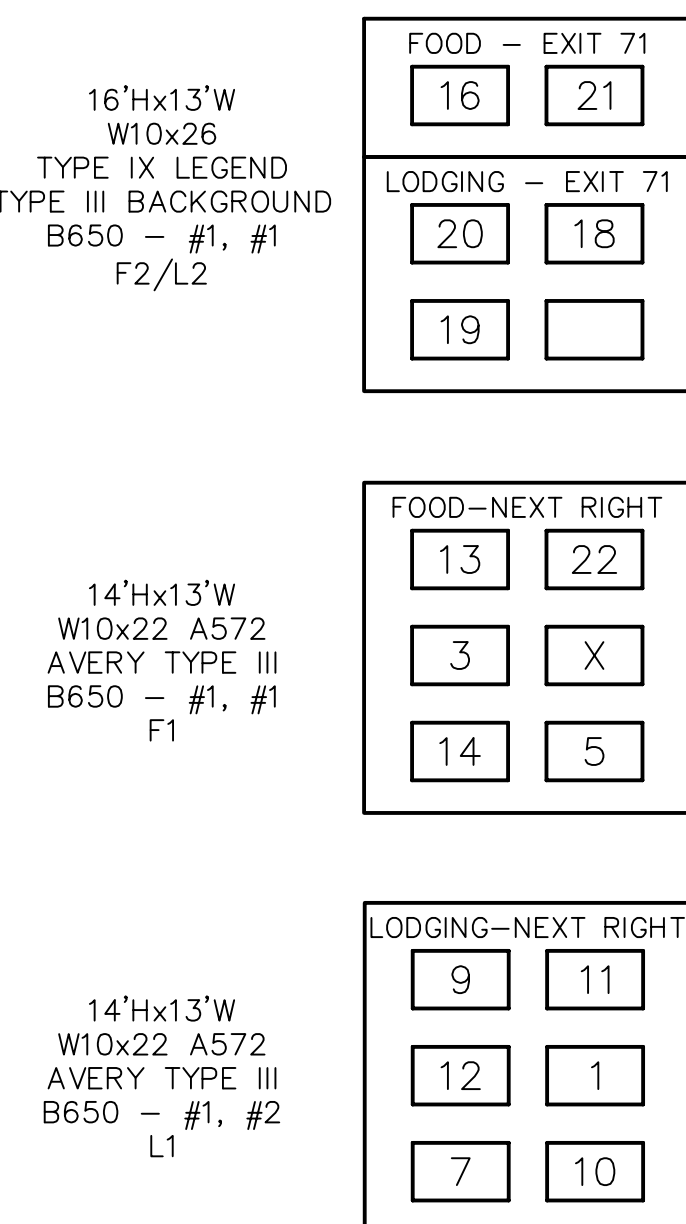

**SB SIGNS**

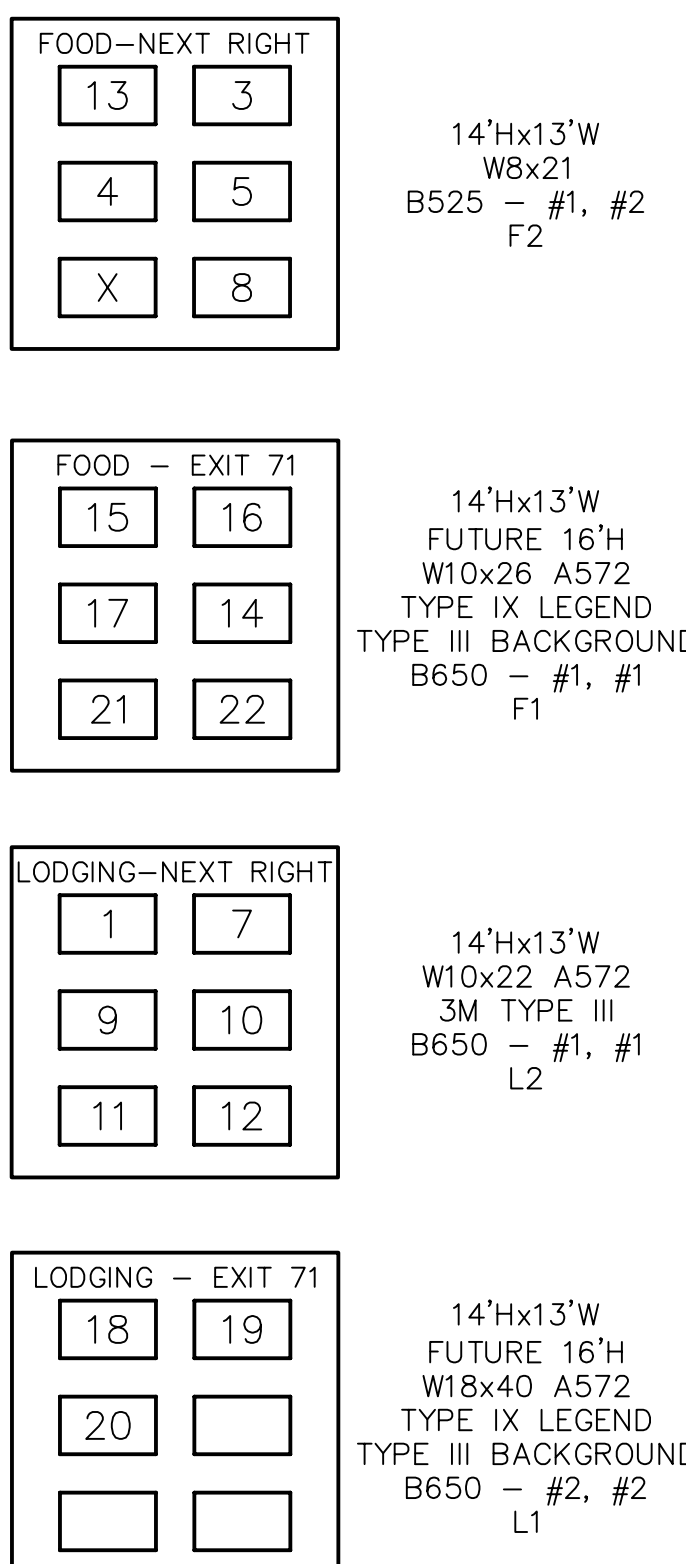


TOFTREES  
EXIT 71  
SHEET 1 OF 2


I:\STATE FILES\DESIGN\DRAWINGS\VENNDOT\DISTRICT 02\CENTRE - 14\03-XX-SH-199-EXIT 71 PLAN November 27 2003 1:04 PM

DISTRICT	COUNTY	ROUTE	PROJECT	SHEET
2-0	CENTRE	I-99	COLLEGE AND PATTON TOWNSHIP REVISIONS	2 OF 2
REVISIONS				

- SYMBOLS**
- Existing Sign to Remain
  - △ Existing Sign to be Removed
  - ◻ Existing Sign Reset as Shown
  - NEW SIGN
  - × FUTURE SIGN
  - ∅ Existing Utility Pole

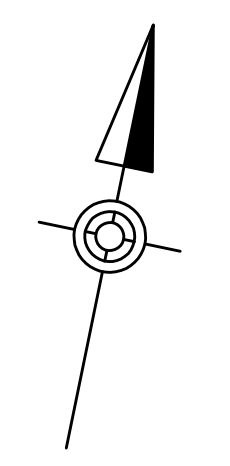

EXIT 71 SPECIFIC INFORMATION PANEL			
LEGEND	DIRECTION	BUSINESS	LOGO NO.
FOOD	NB/SB	SHEETZ	22
		MCDONALD'S (24 HOURS)	3
		OLIVE GARDEN	5
		WEGMAN'S MARKET CAFE	13
		APPLEBEE'S	14
	SB	CRACKER BARREL	16
		PANERA BREAD	21
		HOSS'S FAMILY STEAK & SEA HOUSE	4
		THE FIELD RESTAURANT	8
		CHICK-FIL-A (CLOSED SUNDAY)	15
LODGING	NB/SB	STARBUCKS	17
		HAMPTON INN & SUITES	11
		SPRINGHILL SUITES-MARRIOTT	12
		TOFTREES RESORT	1
		CARNEGIE INN & SPA	7
		HOLIDAY INN EXPRESS	9
		DAYS INN WYNDHAM	10
		COMFORT SUITES	18
		SLEEP INN	19
		FAIRFIELD INN & SUITES-MARRIOTT	20
	SB		

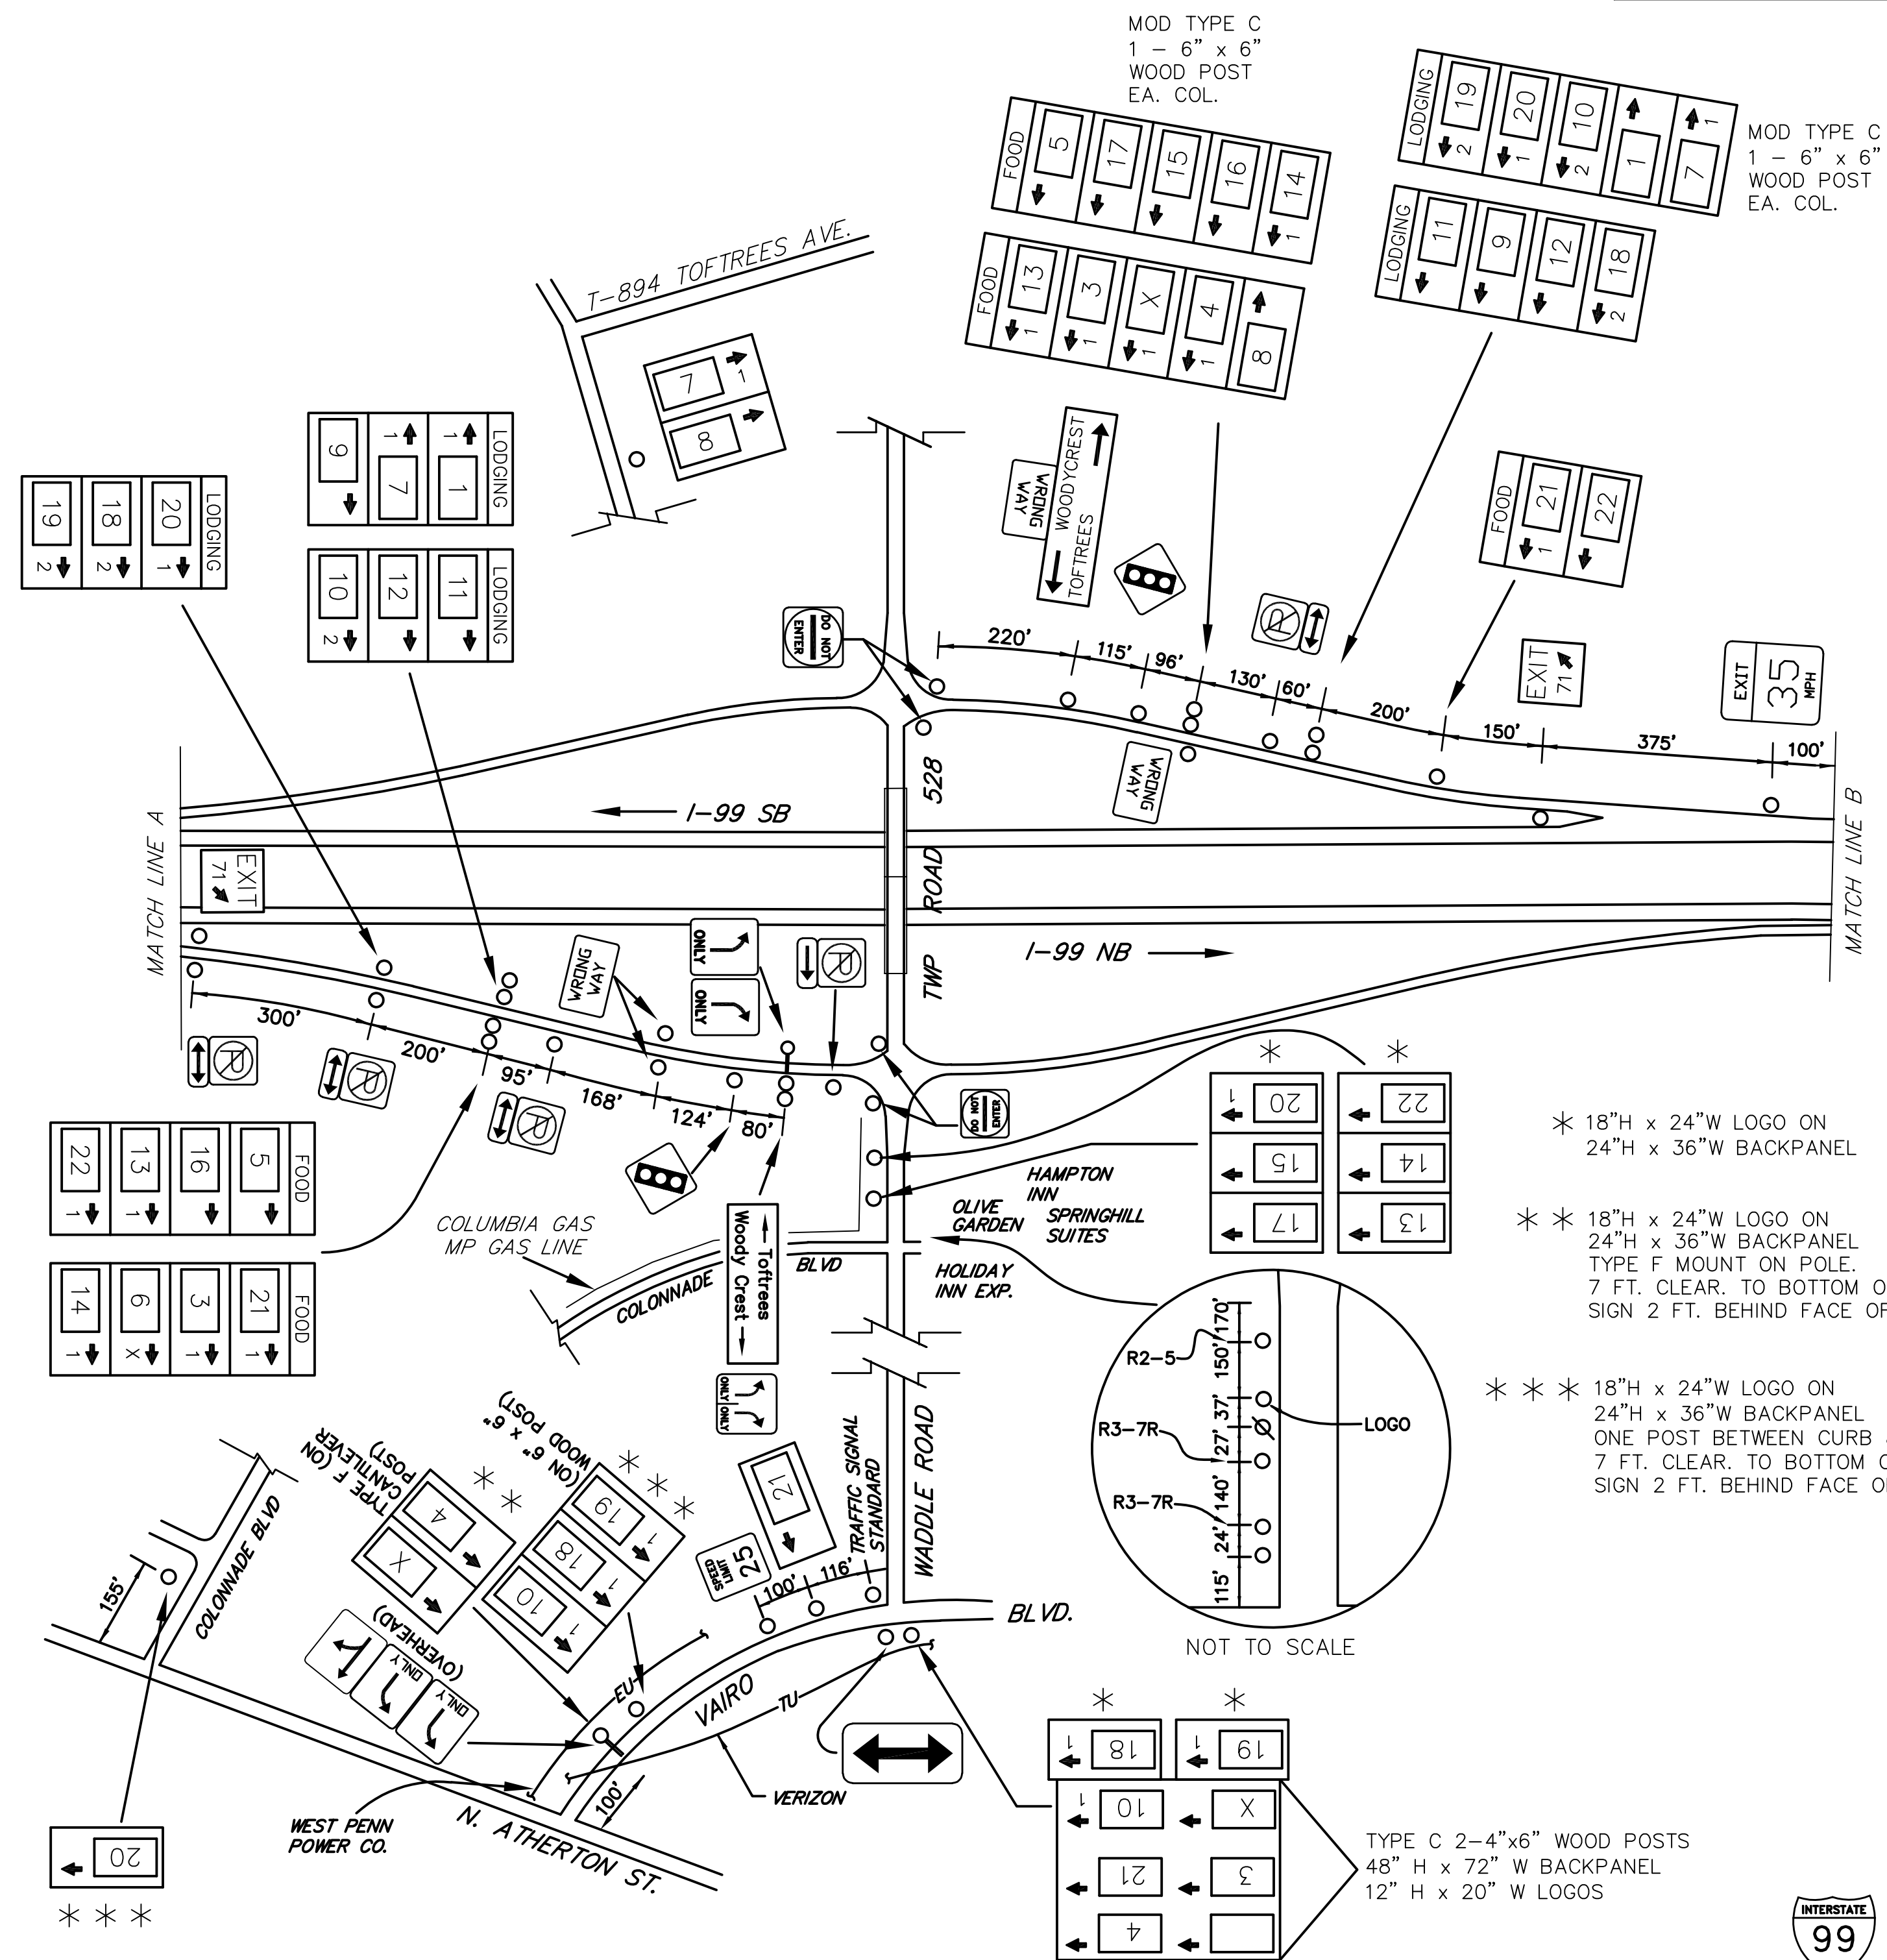

SCHMATIC PLAN  
NOT TO SCALE



TOFTREES  
EXIT 71  
SHEET 2 OF 2

D:\STATE\JRS\DESIGN\AN\AN\STATE\AS-BUILD\DRAWINGS\VENNDOT\DISTRICT\DC\CENTRE - 14\UP-XX\SH\TX-199\EXIT 71 PLAN November 17 2009 1:07 PM