
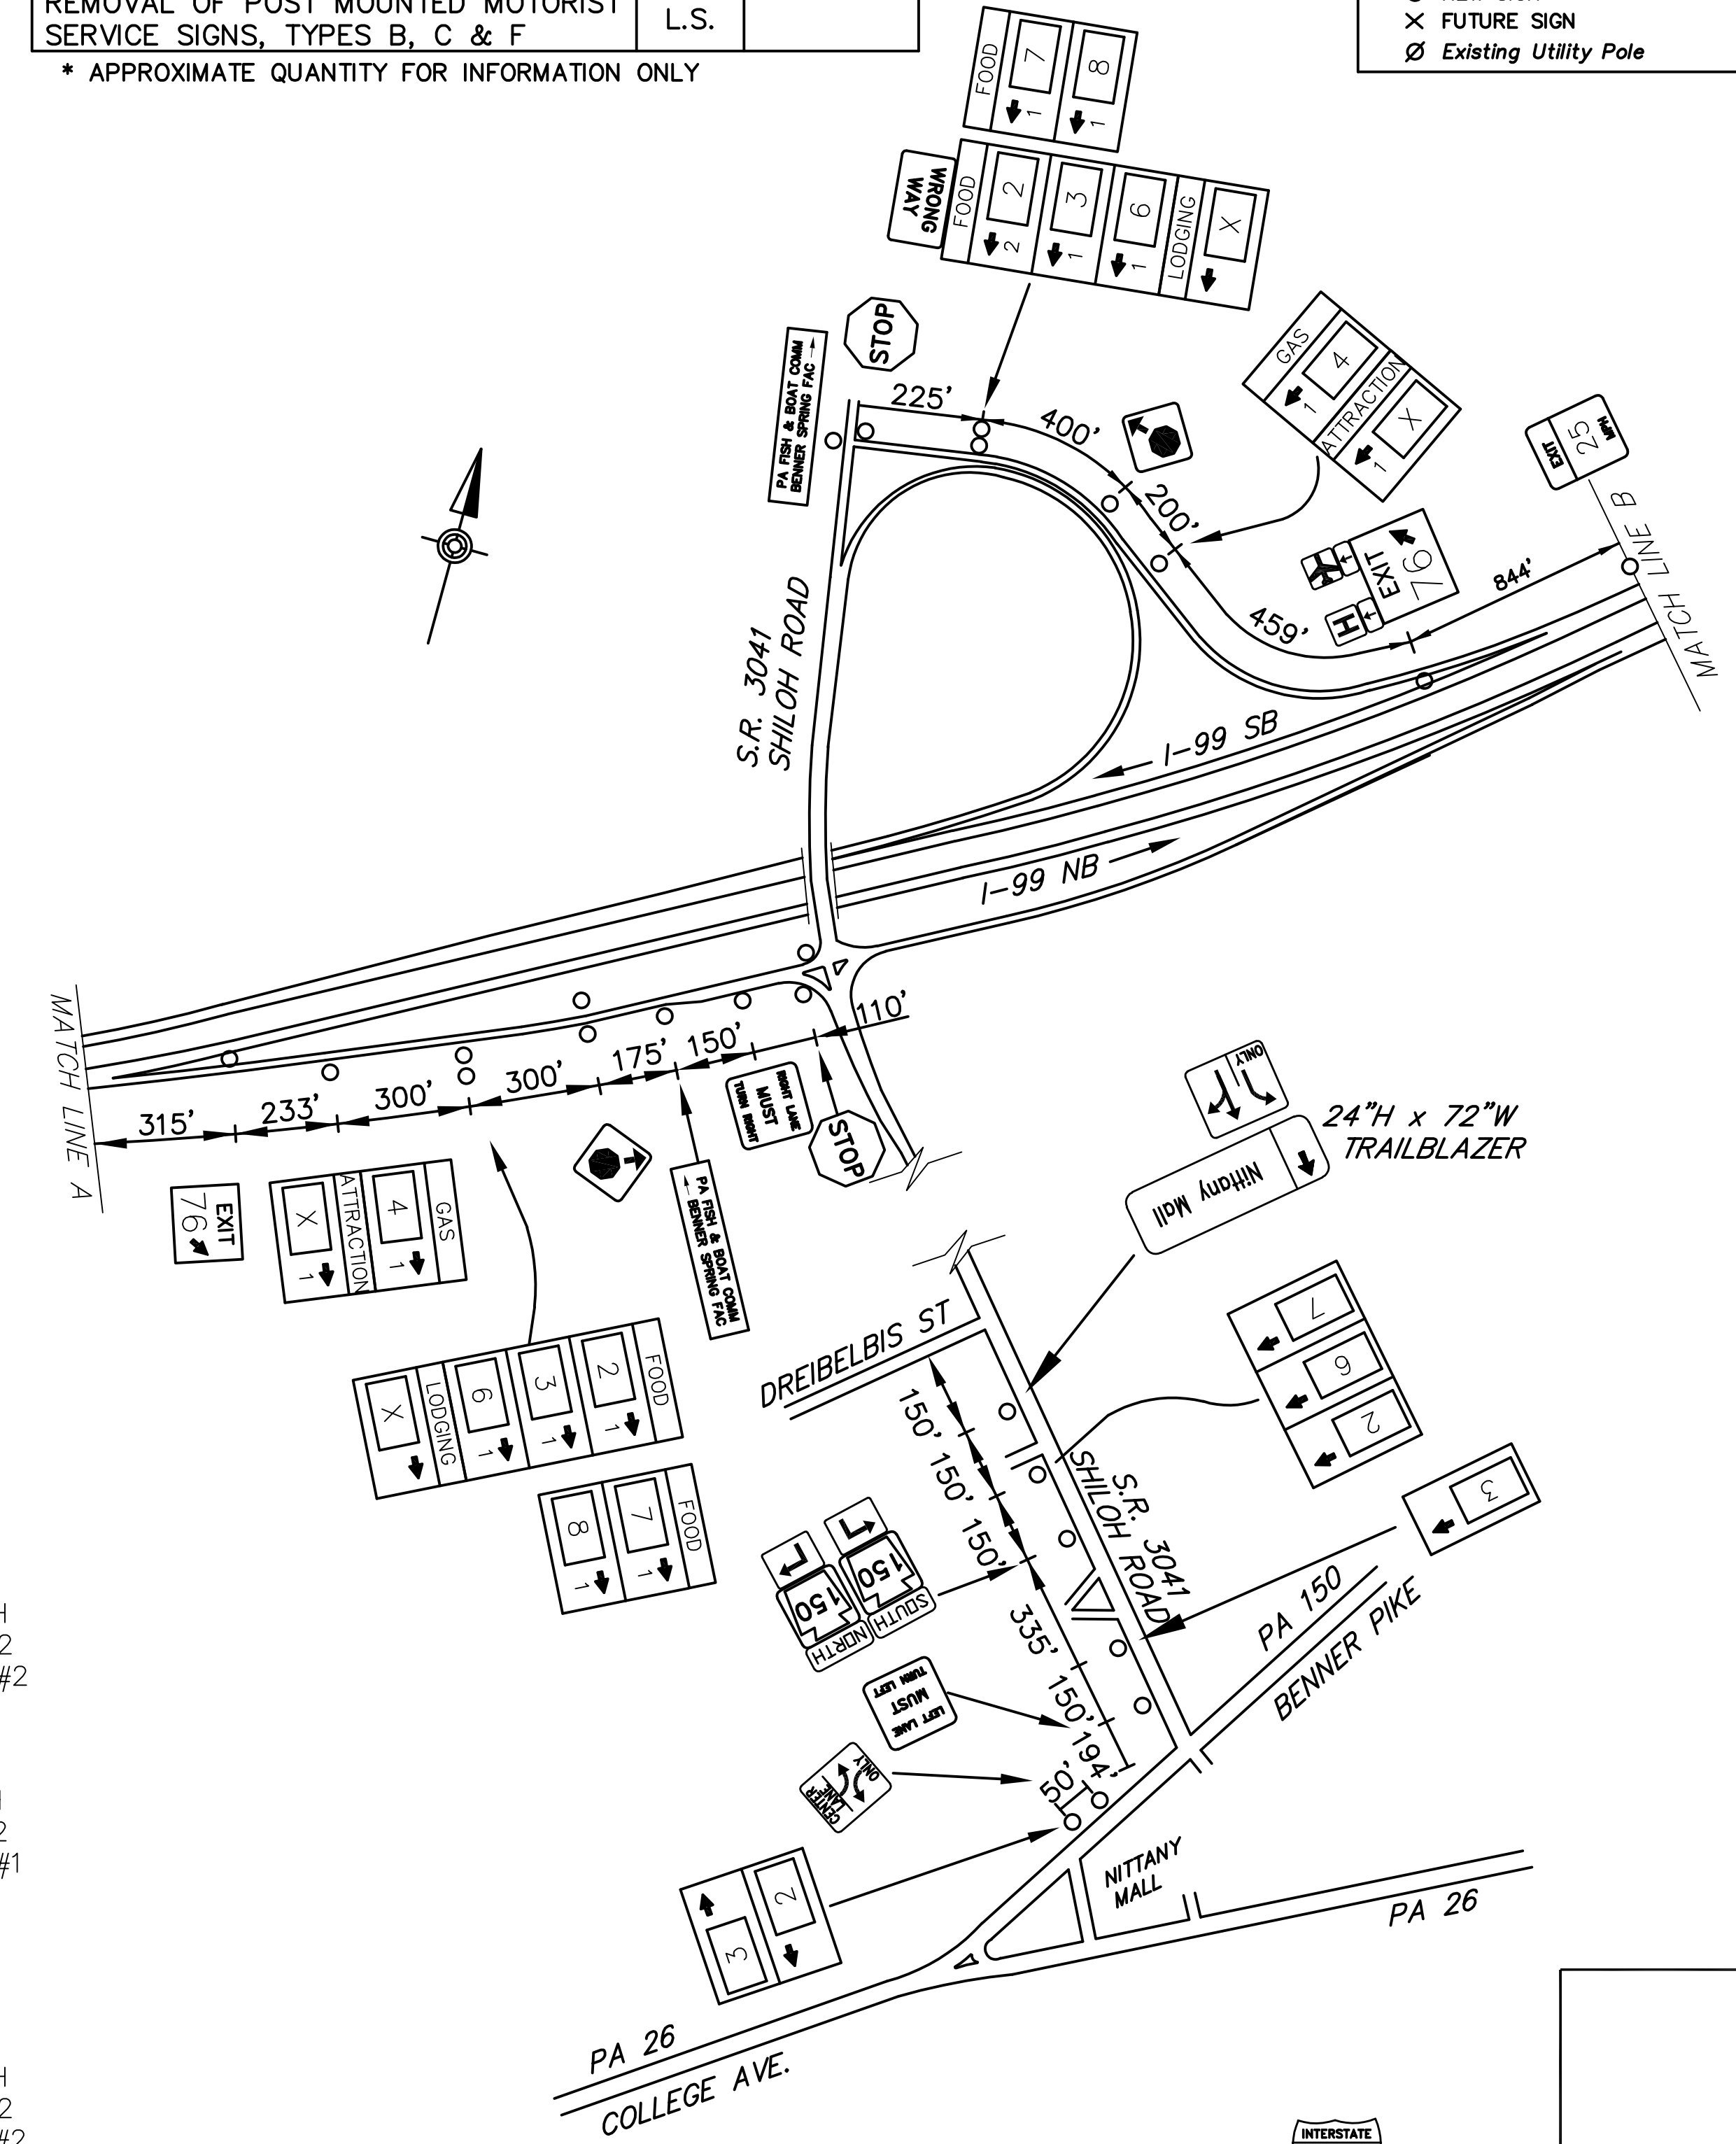


DISTRICT	COUNTY	ROUTE	PROJECT	SHEET
2-0	CENTRE	I-99		
BENNER & COLLEGE TOWNSHIPS				
REVISIONS				

ITEM	UNIT	QUANTITY
POST MOUNTED SIGNS, TYPE A, LOGO	SQ.FT.	
POST MOUNTED SIGNS, TYPE B, LOGO	SQ.FT.	
POST MOUNTED SIGNS, TYPE C, LOGO	SQ.FT.	
BREAKAWAY SYSTEMS	EACH	
* STEEL S OR W BEAM POSTS	LBS.	
LOGO SIGN MOUNTING	EACH	
REMOVAL OF POST MOUNTED MOTORIST SERVICE SIGNS, TYPES B, C & F	L.S.	

\* APPROXIMATE QUANTITY FOR INFORMATION ONLY


○	Existing Sign to Remain
△	Existing Sign to be Removed
◻	Existing Sign Reset as Shown
●	NEW SIGN
×	FUTURE SIGN
⊙	Existing Utility Pole

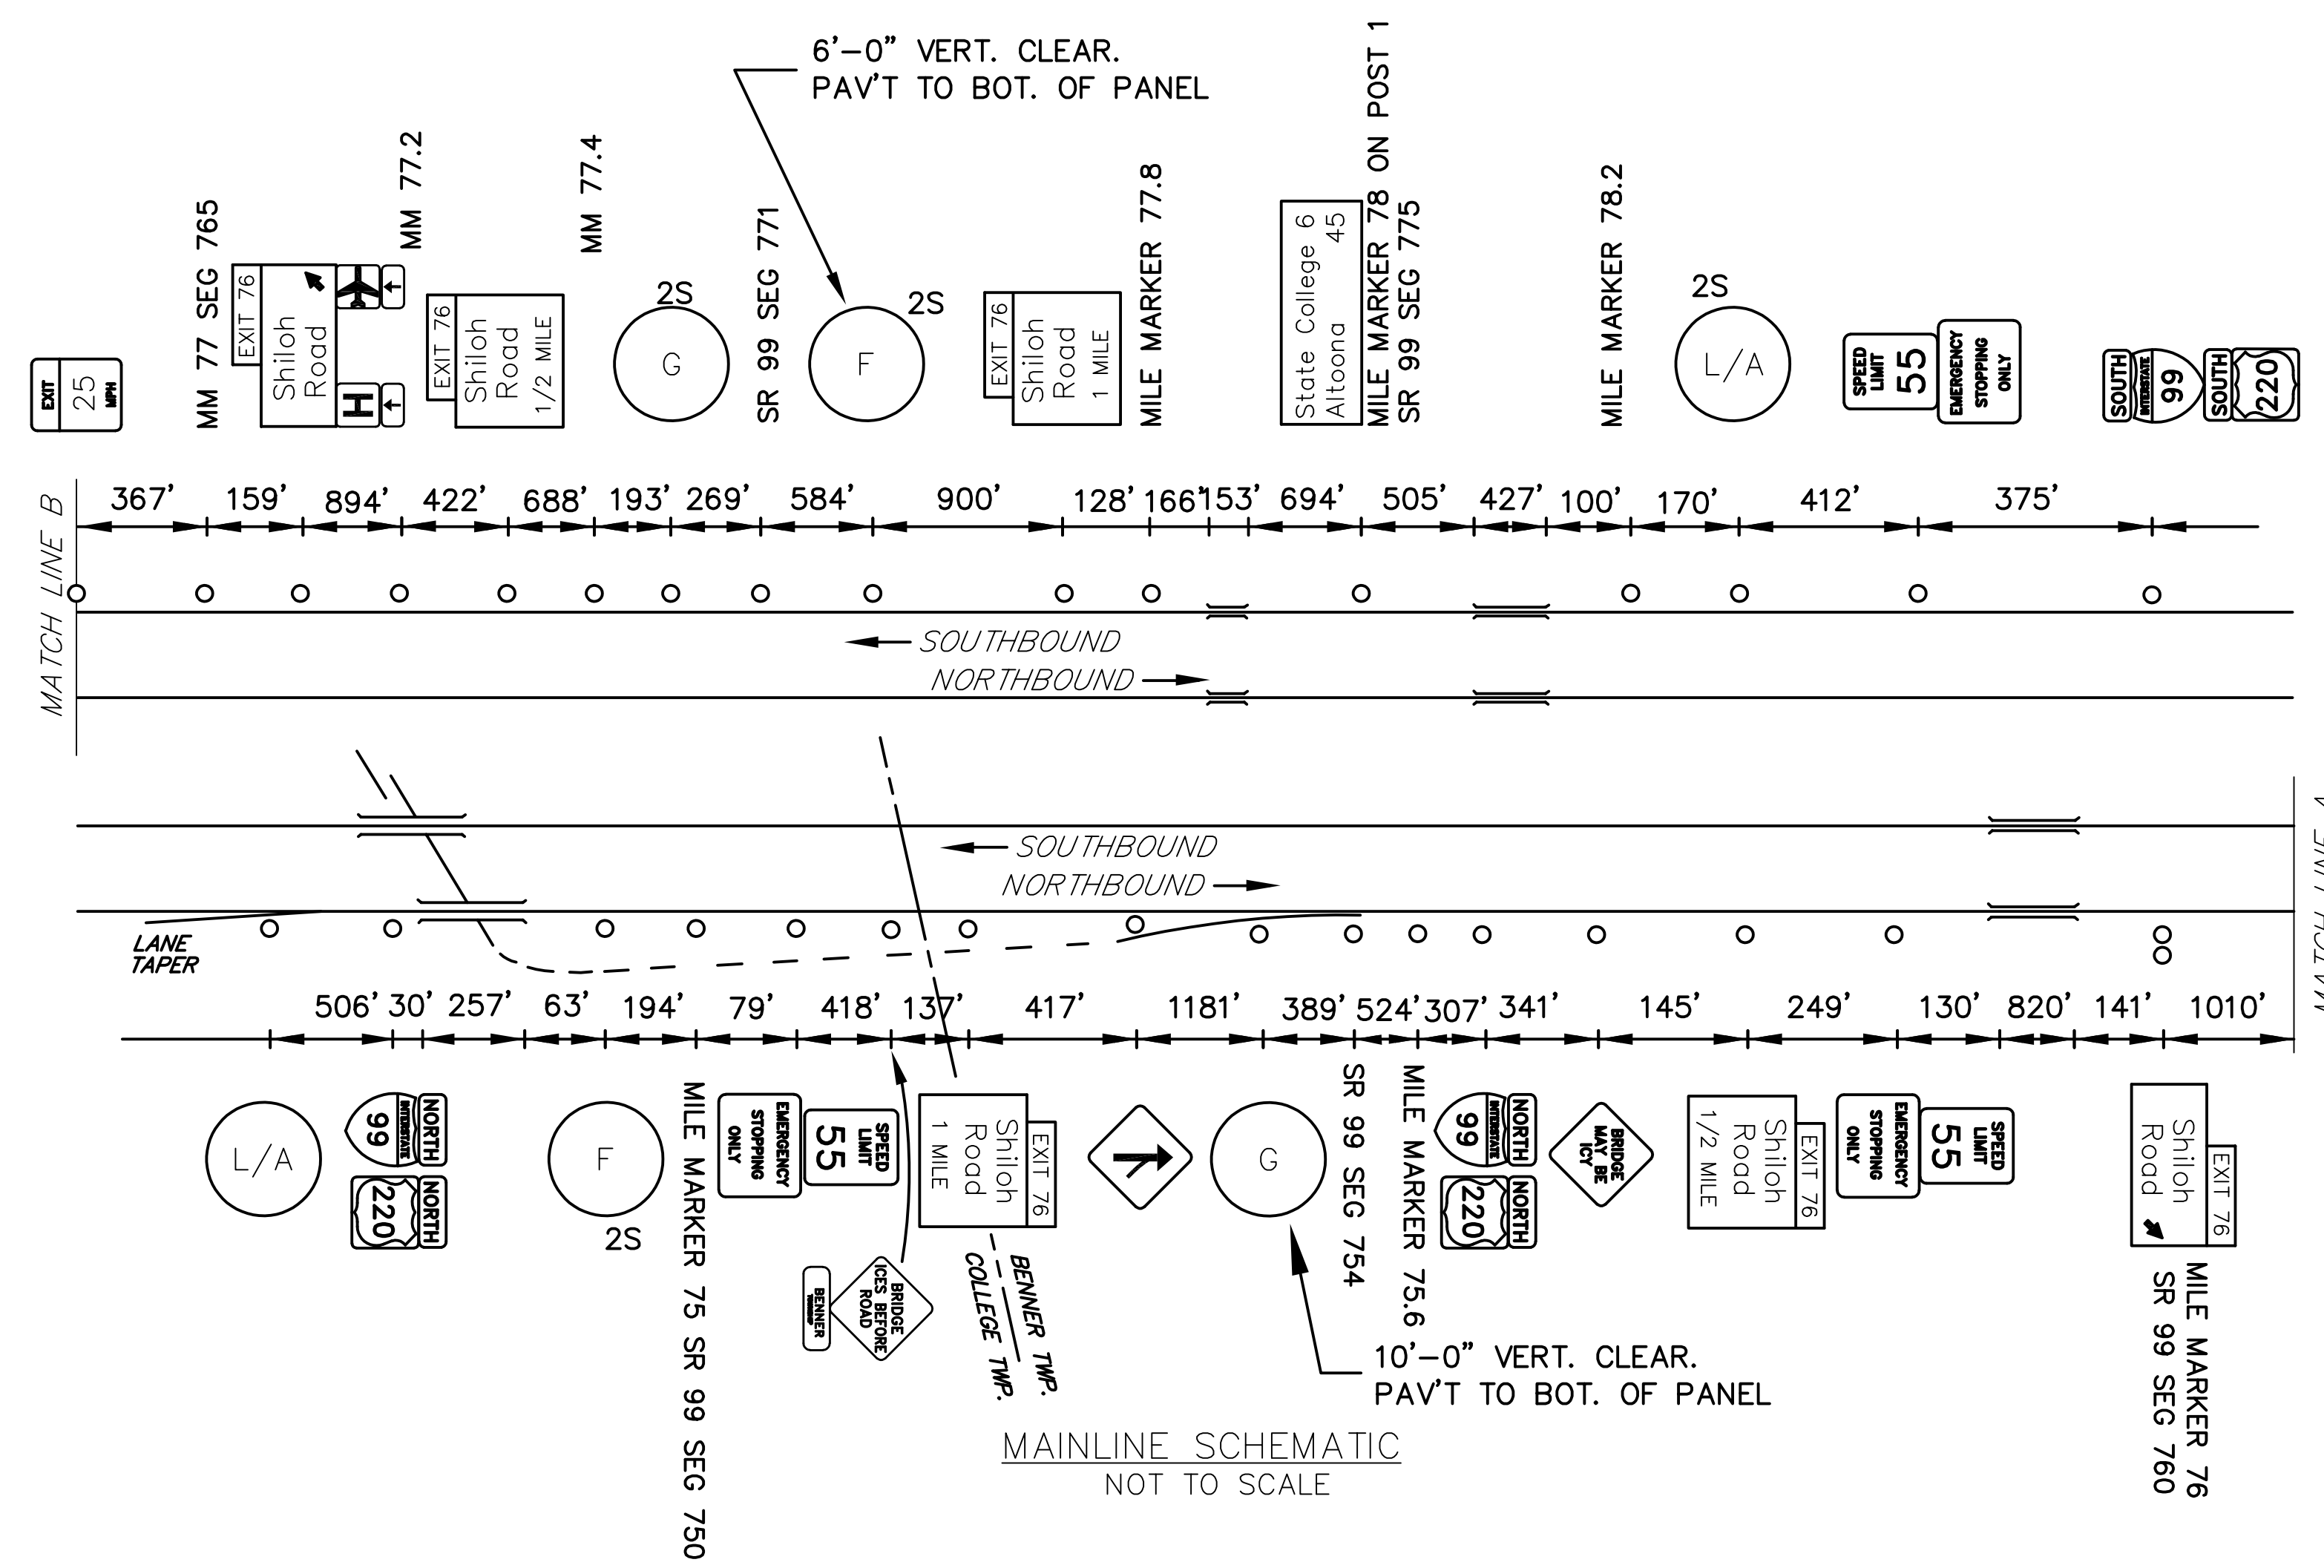

**LEGEND**  
2S - GUIDE RAIL

FREEWAY LANE CLOSURES/RESTRICTIONS  
NOT PERMITTED MONDAY THRU THURSDAY  
6:00 - 9:00 AM & 3:00 - 6:00 PM  
AND NOT PERMITTED FRIDAY.

LEGEND	DIRECTION	BUSINESS	LOGO NO.
GAS	NB/SB	SHEETZ	4
FOOD	NB/SB	McDONALD'S (24 HRS)	2
		QUAKER STEAK & LUBE	6
		PERKINS RESTAURANT & BAKERY	7
		TACO BELL	3
		SHEETZ	8
LODGING	NB/SB		
ATTRACTION	NB/SB		

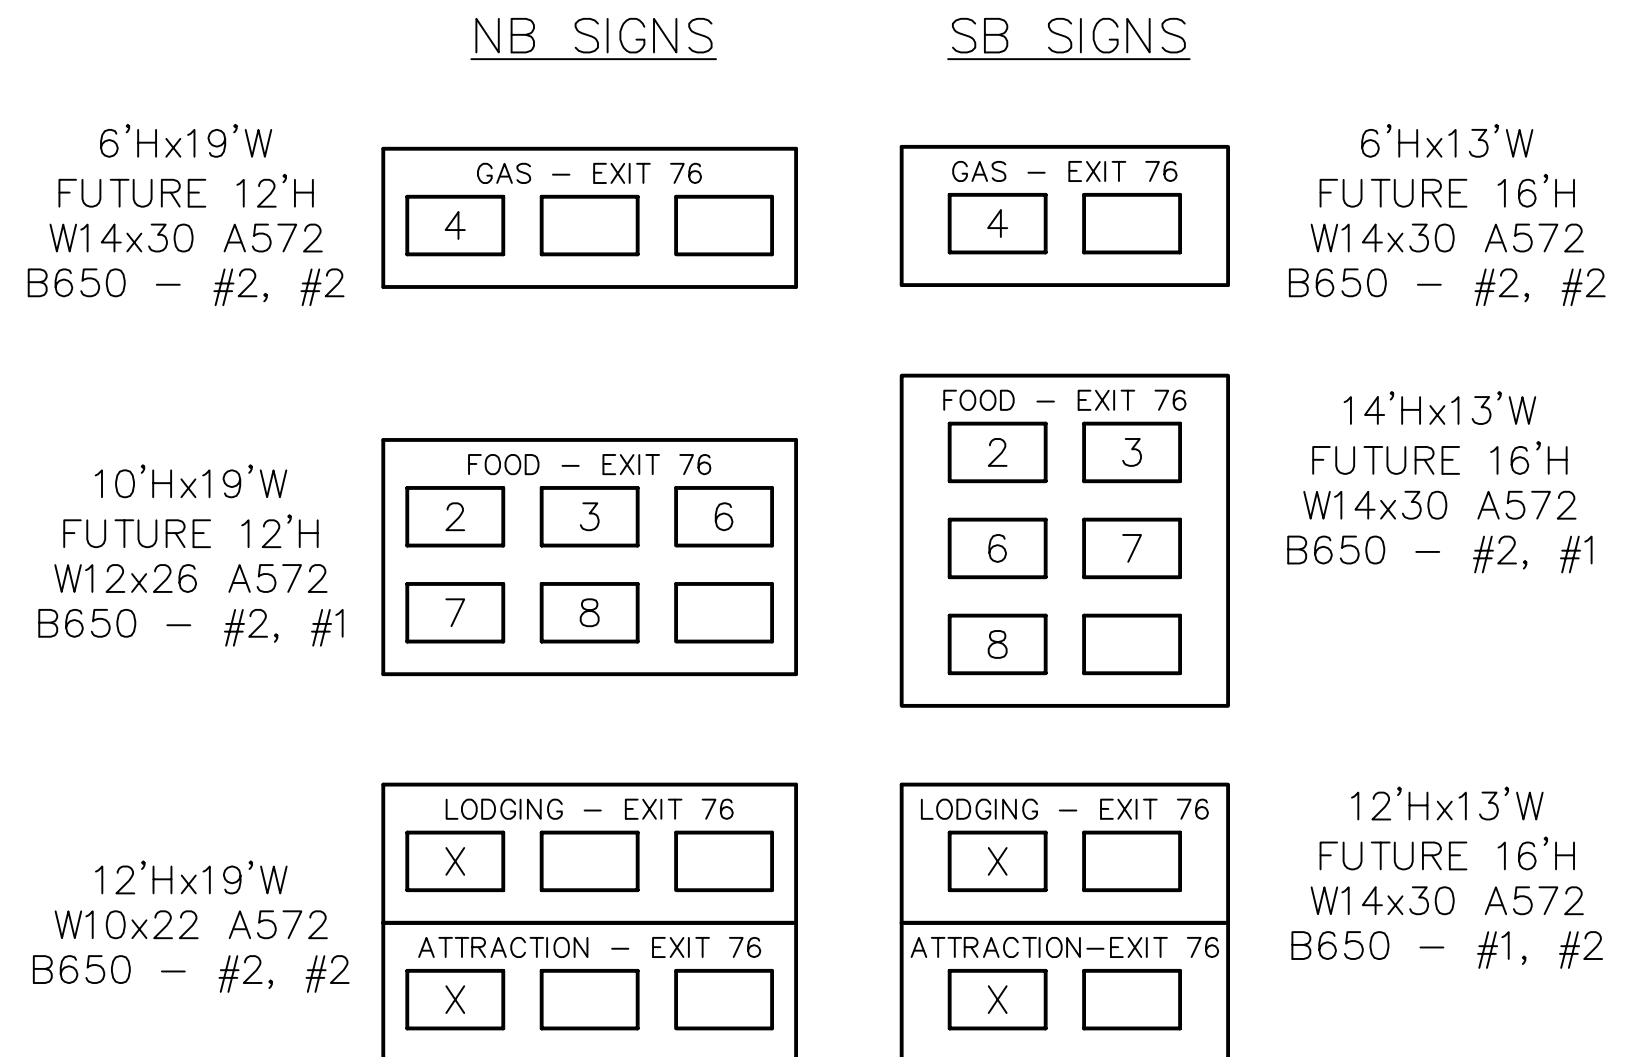

D:\STATE\JRS\2003\14\1400-XX\DRAWINGS\VENNDOT\DISTRICT\20-CENTRE - 14100-XX-SHILOH-EXIT 76 PLAN September 12/2003 2:51 PM