


DISTRICT	COUNTY	ROUTE	PROJECT	SHEET
8-0	LANCASTER	U.S. 30		
EAST HEMPFIELD & WEST HEMPFIELD TOWNSHIPS				
REVISIONS				

TABULATION OF QUANTITIES		
ITEM	UNIT	QUANTITY
* STEEL S OR W BEAM POSTS	LBS.	-
BREAKAWAY SYSTEMS	EACH	-
POST MOUNTED SIGNS, TYPE A, LOGO	SQ.FT.	-
POST MOUNTED SIGNS, TYPE B, LOGO	SQ.FT.	-
POST MOUNTED SIGNS, TYPE C, LOGO	SQ.FT.	-
LOGO SIGN MOUNTING	EACH	-
FLAT SHEET REPLACEMENT PANEL	SQ.FT.	-
EXTRUDED PANEL REPLACEMENT	SQ.FT.	-
REMOVAL OF POST MOUNTED MOTORIST SERVICE SIGNS, TYPES B, C & F	L.S.	-

* APPROXIMATE QUANTITY FOR INFORMATION ONLY

SYMBOLS	
○	Existing Sign to Remain
△	Existing Sign to be Removed
□	Existing Sign Reset as Shown
●	NEW SIGN
×	FUTURE SIGN
⊗	Existing Utility Pole

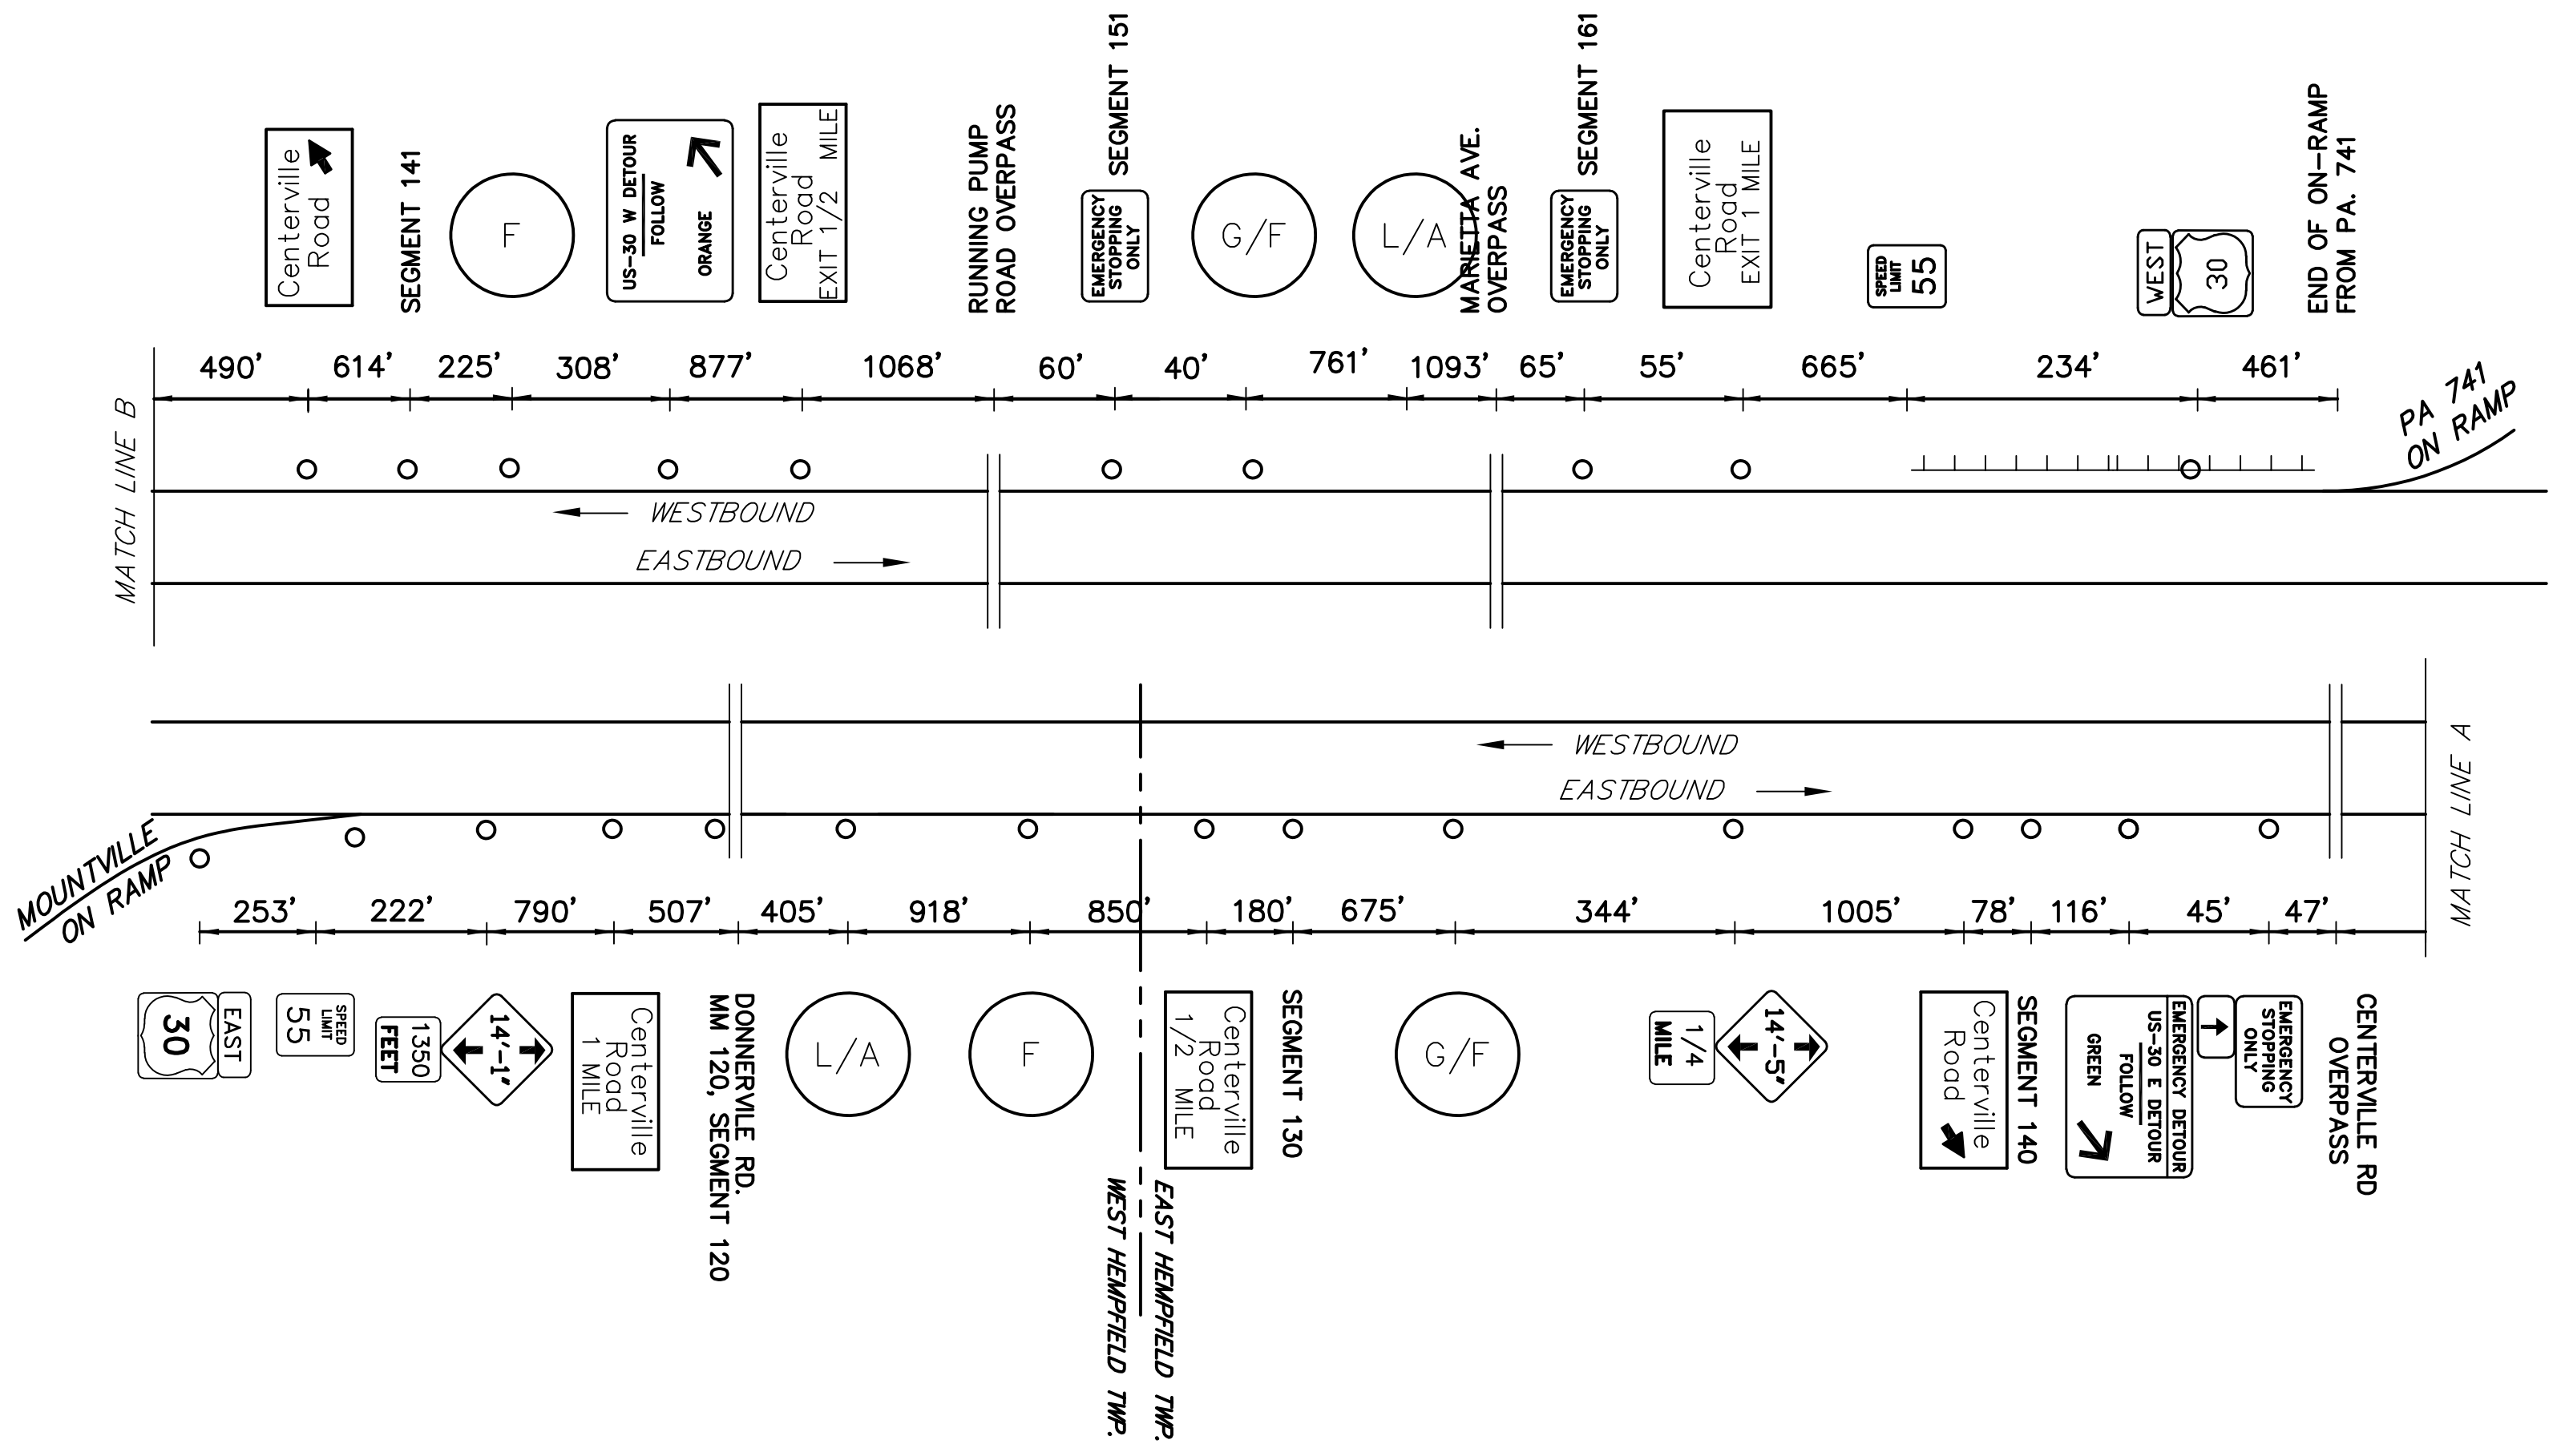


MAINLINE SCHEMATIC
NOT TO SCALE

FREEWAY LANE CLOSURES & RESTRICTIONS
ONLY PERMITTED BETWEEN 9:00 PM AND
6:00 AM MONDAY THRU FRIDAY.
DO NOT WORK DURING HOLIDAY PERIODS.

CENTERVILLE ROAD EXIT SPECIFIC INFORMATION PANEL			
LEGEND	DIRECTION	BUSINESS	LOGO NO.
GAS	EB/WB	GIANT (GASOLINE)	9
		SHEETZ (DIESEL)	10
		SUNOCO	13
FOOD	EB/WB	FRIENDLY'S #1021	1
		McDONALD'S #6076	2
		ARBY'S	6
		BOB EVANS #320	5
		ISAAC'S GRILLED SANDWICHES	8
		SUBWAY	3
		AROOGA'S	12
LODGING	EB/WB		
ATTRACTION	EB/WB	DUTCH APPLE DINNER THEATRE	11
		THAT FISH PLACE THAT PET PLACE	4

<p>EB SIGNS</p> <p>16'Hx13'W W14x30 A572 AVERY TYPE III B650 - #2, #2</p> <table border="1"> <tr><td>GAS-NEXT RIGHT</td></tr> <tr><td>9 10</td></tr> <tr><td>13 X</td></tr> <tr><td>FOOD-NEXT RIGHT</td></tr> <tr><td>12</td></tr> </table> <p>14'Hx13'W FUTURE 16'H W14x30 A572 AVERY TYPE III B650 - #2, #2</p> <table border="1"> <tr><td>FOOD - NEXT RIGHT</td></tr> <tr><td>1 5</td></tr> <tr><td>2 8</td></tr> <tr><td>6 3</td></tr> </table> <p>13.5'Hx13'W FUTURE 16'H W14x30 A572 AVERY TYPE III B650 - #2, #2</p> <table border="1"> <tr><td>LODGING-NEXT RIGHT</td></tr> <tr><td>X</td></tr> <tr><td>ATTRACTION NEXT RIGHT</td></tr> <tr><td>11 4</td></tr> </table>	GAS-NEXT RIGHT	9 10	13 X	FOOD-NEXT RIGHT	12	FOOD - NEXT RIGHT	1 5	2 8	6 3	LODGING-NEXT RIGHT	X	ATTRACTION NEXT RIGHT	11 4	<p>WB SIGNS</p> <p>16'Hx13'W W14x30 A572 AVERY TYPE III B650 - #2, #2</p> <table border="1"> <tr><td>GAS-NEXT RIGHT</td></tr> <tr><td>9 10</td></tr> <tr><td>13 X</td></tr> <tr><td>FOOD-NEXT RIGHT</td></tr> <tr><td>12</td></tr> </table> <p>10'Hx19'W W8x21 A572 3M TYPE III B525 - #1, #1</p> <table border="1"> <tr><td>FOOD - NEXT RIGHT</td></tr> <tr><td>1 2 6</td></tr> <tr><td>5 3 8</td></tr> </table> <p>13.5'Hx13'W FUTURE 16'H W12x26 A572 AVERY TYPE III B650 - #2, #2</p> <table border="1"> <tr><td>LODGING-NEXT RIGHT</td></tr> <tr><td>X X</td></tr> <tr><td>ATTRACTION NEXT RIGHT</td></tr> <tr><td>11 4</td></tr> </table>	GAS-NEXT RIGHT	9 10	13 X	FOOD-NEXT RIGHT	12	FOOD - NEXT RIGHT	1 2 6	5 3 8	LODGING-NEXT RIGHT	X X	ATTRACTION NEXT RIGHT	11 4
GAS-NEXT RIGHT																										
9 10																										
13 X																										
FOOD-NEXT RIGHT																										
12																										
FOOD - NEXT RIGHT																										
1 5																										
2 8																										
6 3																										
LODGING-NEXT RIGHT																										
X																										
ATTRACTION NEXT RIGHT																										
11 4																										
GAS-NEXT RIGHT																										
9 10																										
13 X																										
FOOD-NEXT RIGHT																										
12																										
FOOD - NEXT RIGHT																										
1 2 6																										
5 3 8																										
LODGING-NEXT RIGHT																										
X X																										
ATTRACTION NEXT RIGHT																										
11 4																										

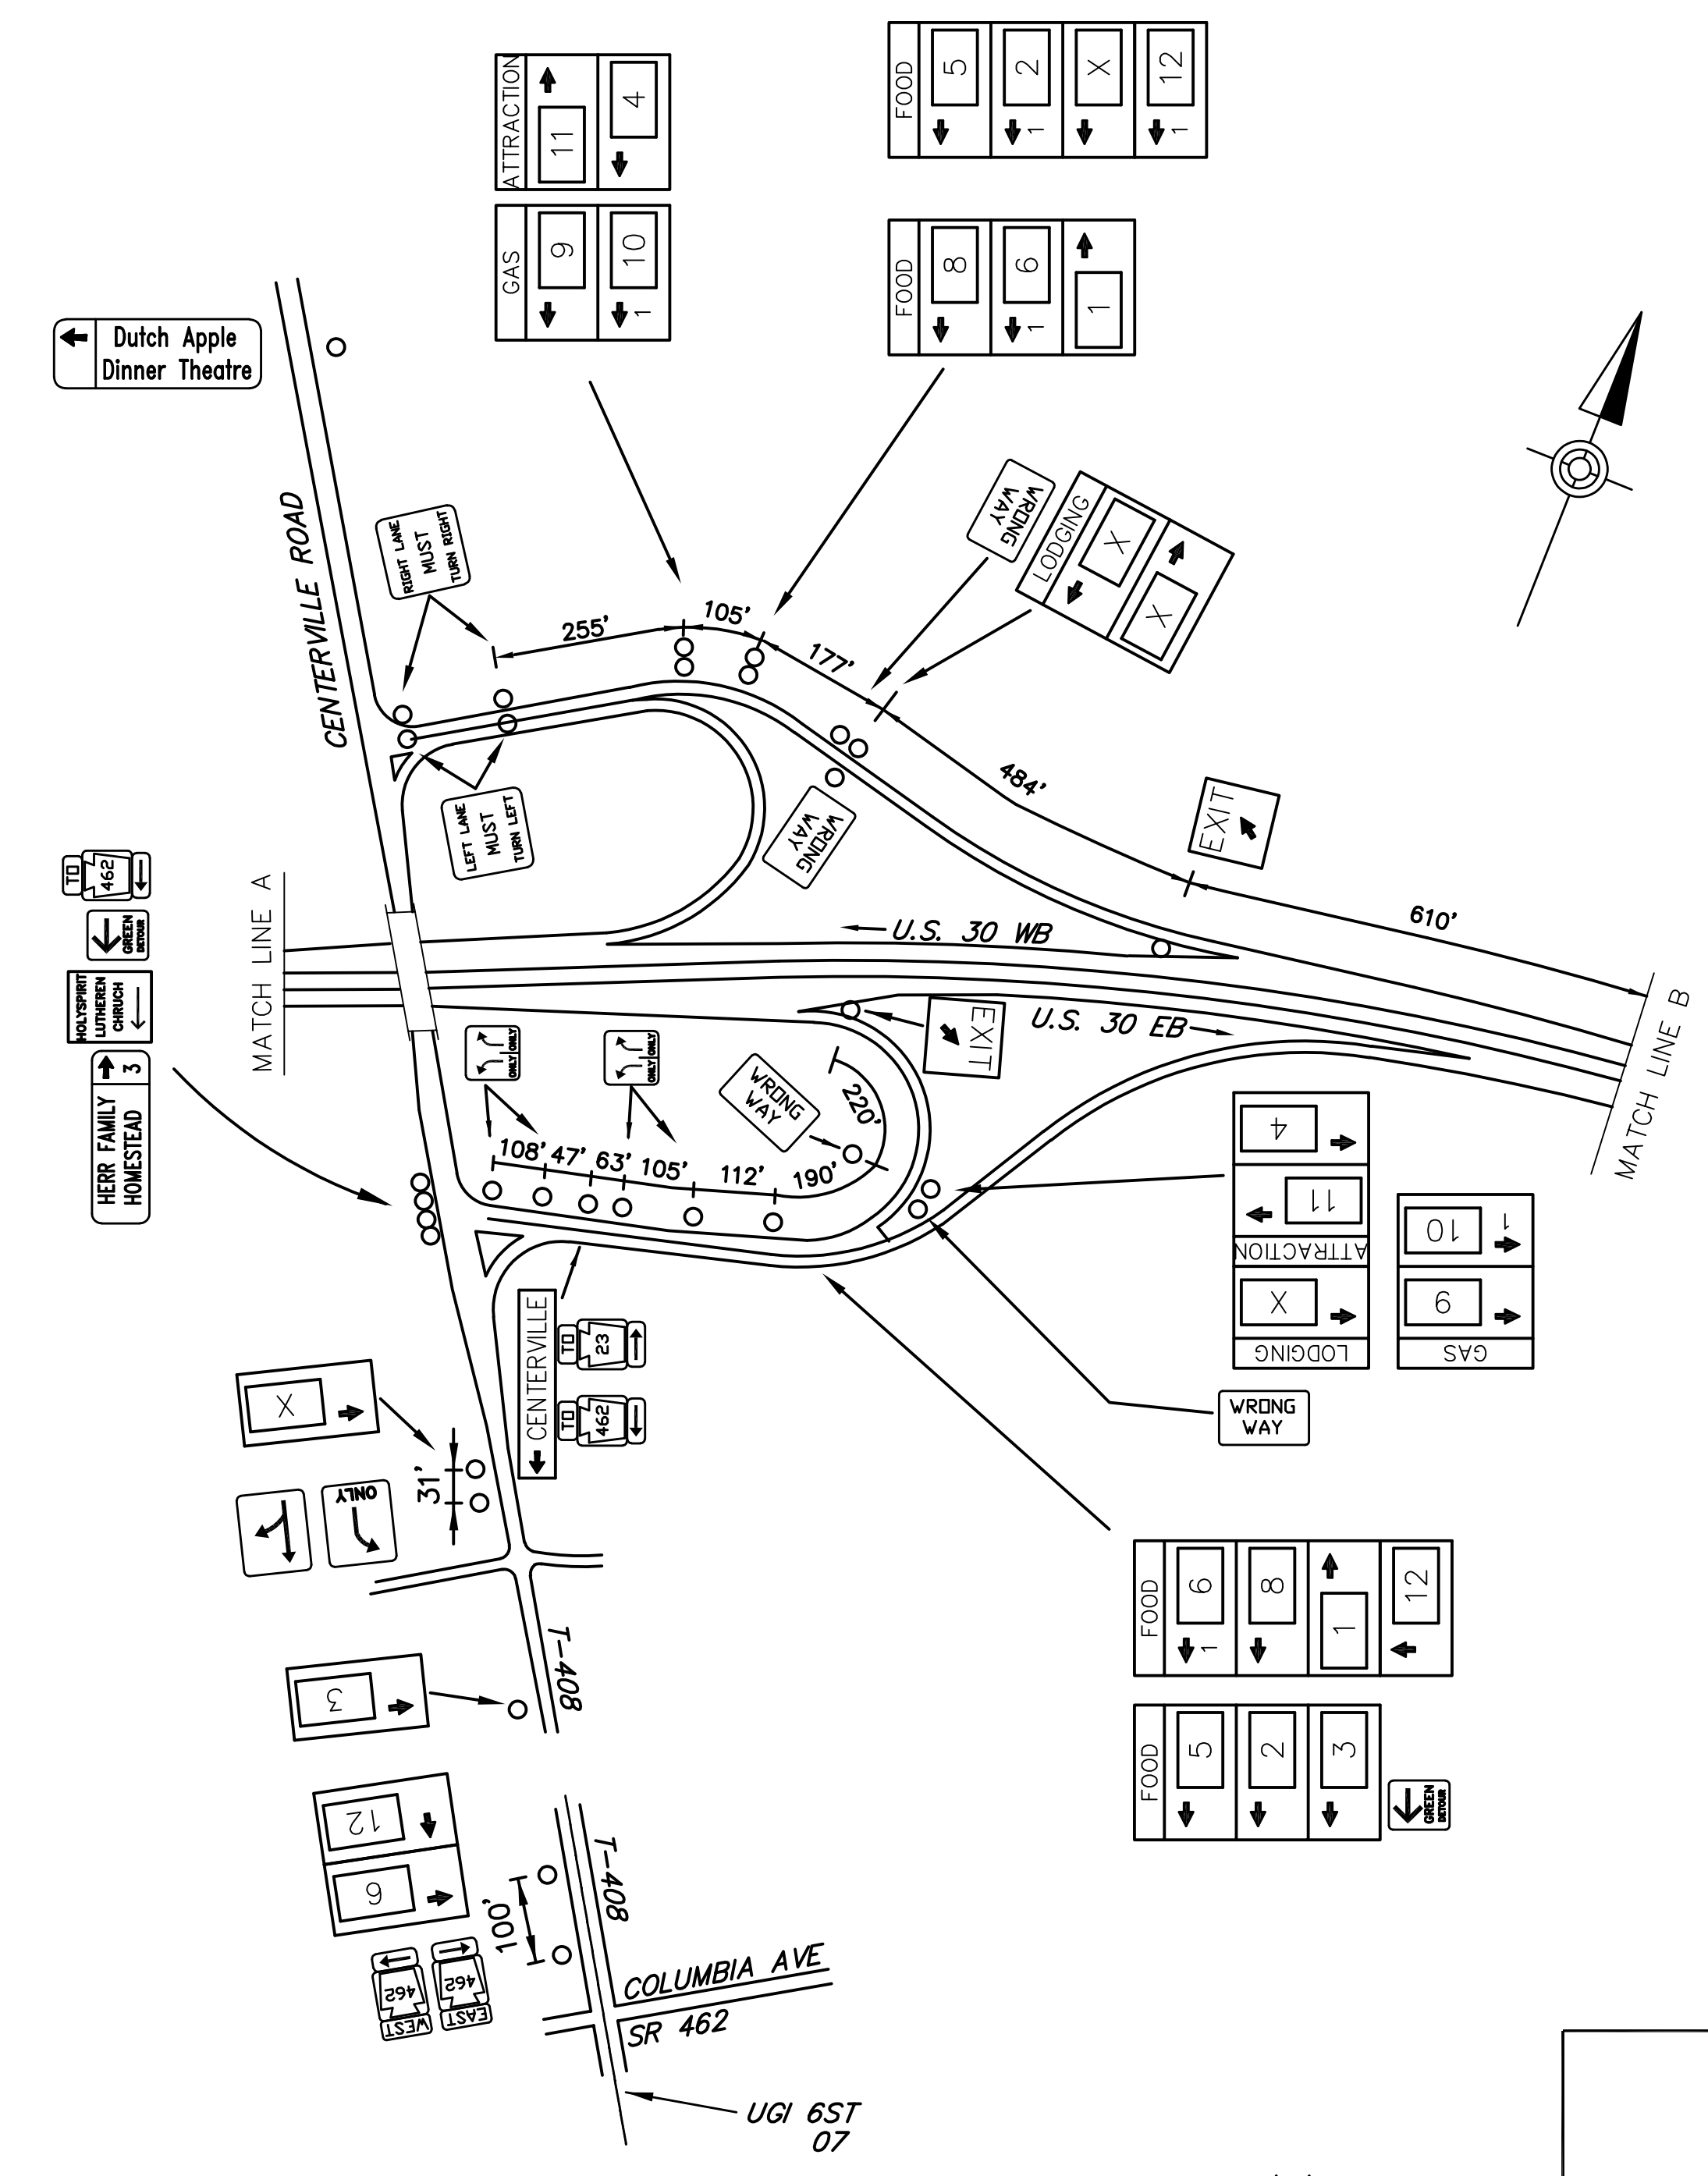

SCHEMATIC PLAN
NOT TO SCALE


 T-408
 CENTERVILLE ROAD

D:\DATA\JRS\2023\01\LANCASTER\AS-BUILD\DRAWINGS\VENNDOT\DISTRICT\80\LANCASTER - 36\13\XX-SHFX\L050-CENTERVILLE RD PLAN September 12/2023 11:38 AM