


DISTRICT	COUNTY	ROUTE	PROJECT	SHEET
5-0	BERKS	1-78		
GREENWICH TOWNSHIP				
REVISIONS				

TABULATION OF QUANTITIES		
ITEM	UNIT	QUANTITY
POST MOUNTED SIGNS, TYPE A, LOGO	SQ.FT.	-
POST MOUNTED SIGNS, TYPE B, LOGO	SQ.FT.	-
POST MOUNTED SIGNS, TYPE C, LOGO	SQ.FT.	-
BREAKAWAY SYSTEMS	EACH	-
* STEEL S OR W BEAM POSTS	LBS.	-
LOGO SIGN MOUNTING	EACH	-
FLAT SHEET PANEL REPLACEMENT	SQ. FT.	-
EXTRUDED PANEL REPLACEMENT	SQ. FT.	-
REMOVAL OF POST MOUNTED MOTORIST SERVICE SIGNS, TYPES B, C & F	L.S.	-

\* APPROXIMATE QUANTITY FOR INFORMATION ONLY



SYMBOLS	
○	Existing Sign to Remain
△	Existing Sign to be Removed
◻	Existing Sign Reset as Shown
●	NEW SIGN
×	FUTURE SIGN
⊗	Existing Utility Pole

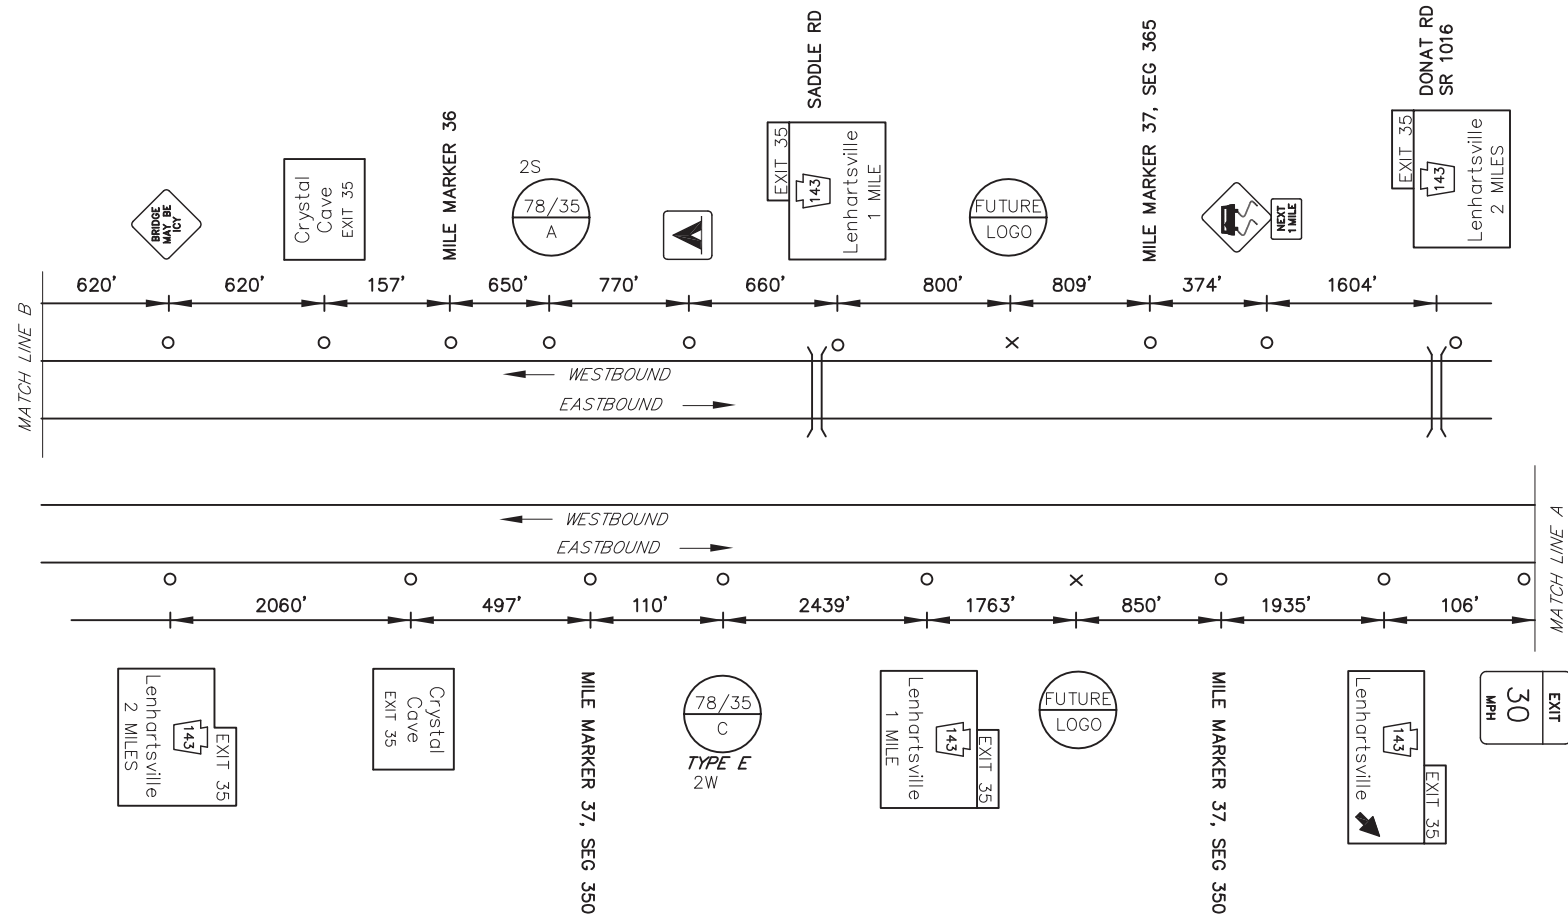

MAINLINE SCHEMATIC  
NOT TO SCALE

NO LANE CLOSURES BETWEEN  
6:00 AM & 9:00 AM AND  
3:00 PM & 6:00 PM.  
NO WORK PERMITTED DURING  
HOLIDAY PERIODS.

EXIT 35 SPECIFIC INFORMATION PANEL			
SIGN NUMBER	LEGEND	BUSINESS	LOGO. NO.
78/35 C EB	CAMPING	ROBIN HILL CAMPING RESORT	1
78/35 A WB	ATTRACTION	HAWK MOUNTAIN	2

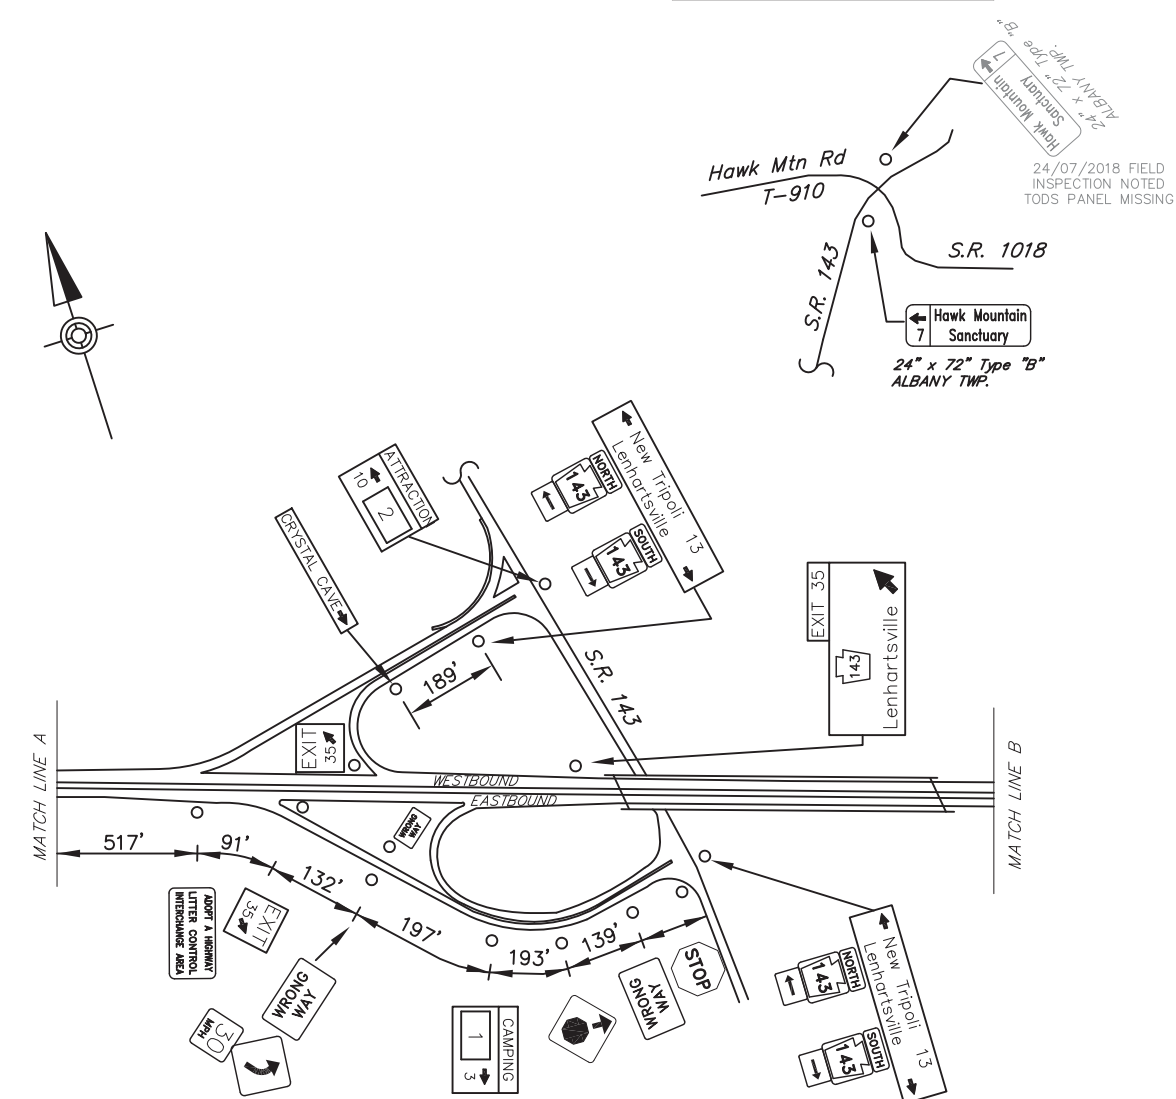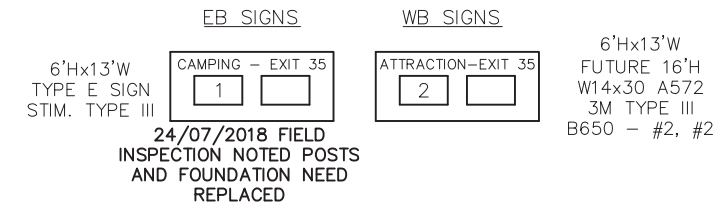

SCHEMATIC PLAN  
NOT TO SCALE



D:\BASE FILES\PROJECTS\141\141\WORKSPACE\BUILT DRAWINGS\PERM\DISTRICT 05\NEWS - 06-10-00 SH70X-178\_EXIT\_35\_PLAN  
 07/25/2018 4:09 PM