


DISTRICT	COUNTY	ROUTE	PROJECT	SHEET
8-0	LEBANON	I-78		
BETHEL & SWATARA TOWNSHIPS				
5-0	BERKS	I-78		
BETHEL TOWNSHIP				
REVISIONS				

TABULATION OF QUANTITIES		
ITEM	UNIT	QUANTITY
POST MOUNTED SIGNS, TYPE A, LOGO	SQ.FT.	
POST MOUNTED SIGNS, TYPE B, LOGO	SQ.FT.	
POST MOUNTED SIGNS, TYPE C, LOGO	SQ.FT.	
BREAKAWAY SYSTEMS	EACH	
* STEEL S OR W BEAM POSTS	LBS.	
LOGO SIGN MOUNTING	EACH	
REMOVAL OF POST MOUNTED MOTORIST SERVICE SIGNS, TYPES A, B, C, E & F	L.S.	1



* APPROXIMATE QUANTITY FOR INFORMATION ONLY

SYMBOLS	
○	Existing Sign to Remain
△	Existing Sign to be Removed
◻	Existing Sign Reset as Shown
●	NEW SIGN
×	FUTURE SIGN
⊗	Existing Utility Pole

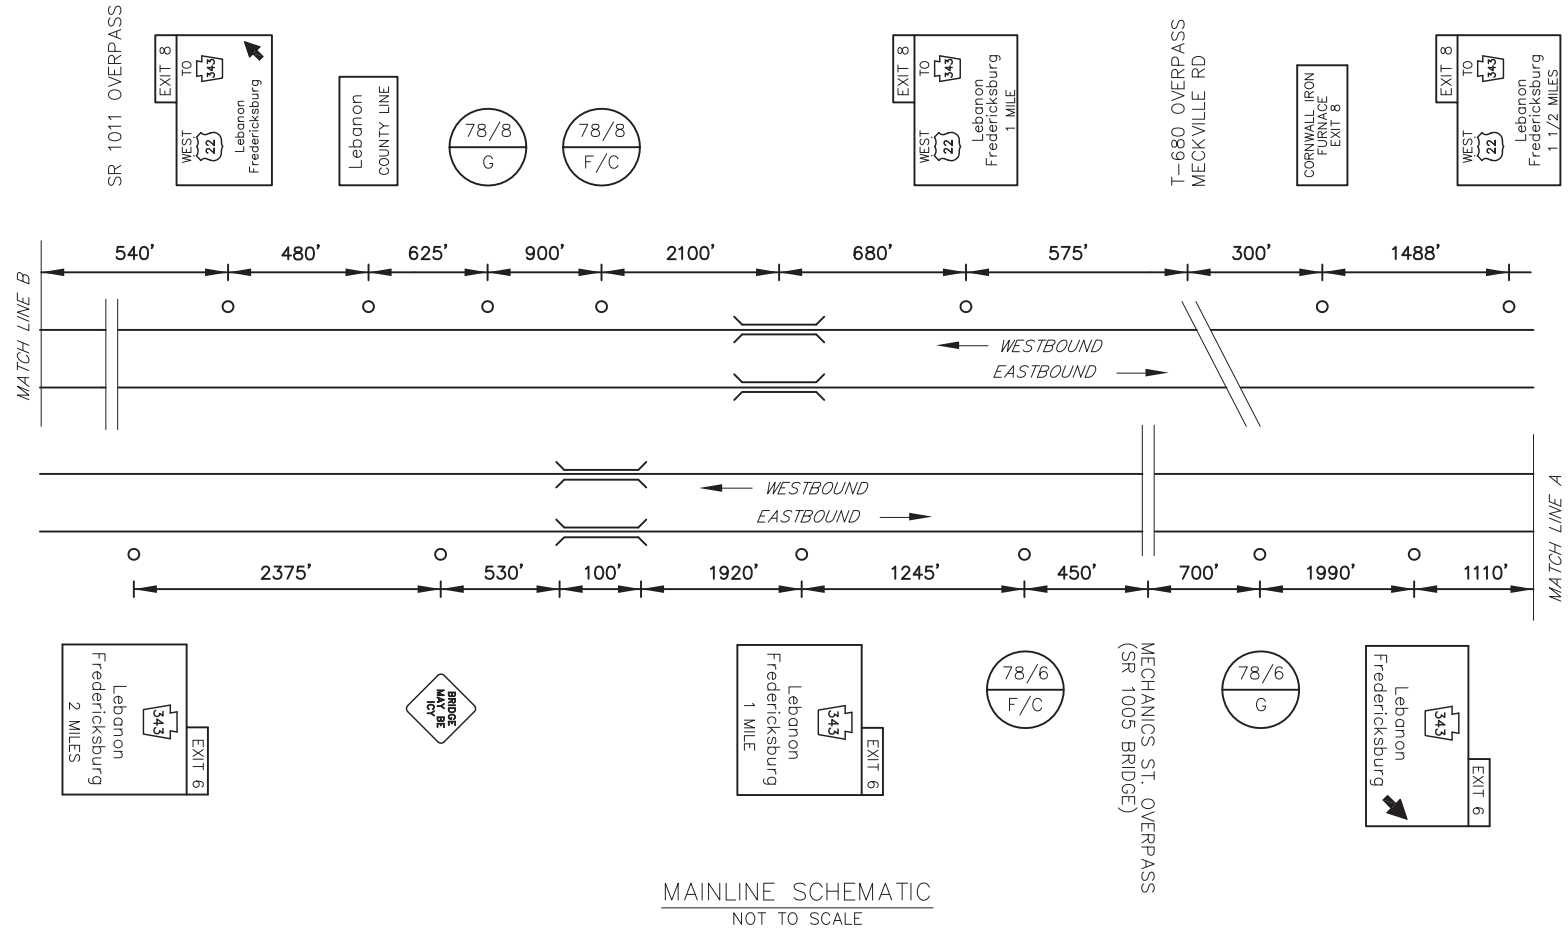

PROVIDE EMERGENCY CONTACT INFORMATION TO DISTRICT 5-0 TRAFFIC MANAGEMENT CENTER (TMC). EMAIL DISTRICT TMC TWO DAYS MIN. AND 7 DAYS MAX. NOTICE PRIOR TO START OF WORK AT PDDISTRICT5-0TMC@PA.GOV. TELEPHONE DISTRICT TMC AT 610-871-4600, 15-20 MINUTES PRIOR TO START OF WORK AS WELL AS 15-20 MINUTES PRIOR TO END OF WORK EACH DAY OF WORKING WITHIN THE DISTRICT.

EXITS 6 & 8 SPECIFIC INFORMATION PANEL			
SIGN NUMBER	LEGEND	BUSINESS	LOGO. NO.
78/6 F EB	FOOD	ESTHER'S RESTAURANT	1
78/8 F WB			
78/6 C EB	CAMPING		
78/8 C WB			
78/6 G EB	GAS	REDNER'S QUICK SHOPPES	3
78/8 G WB			

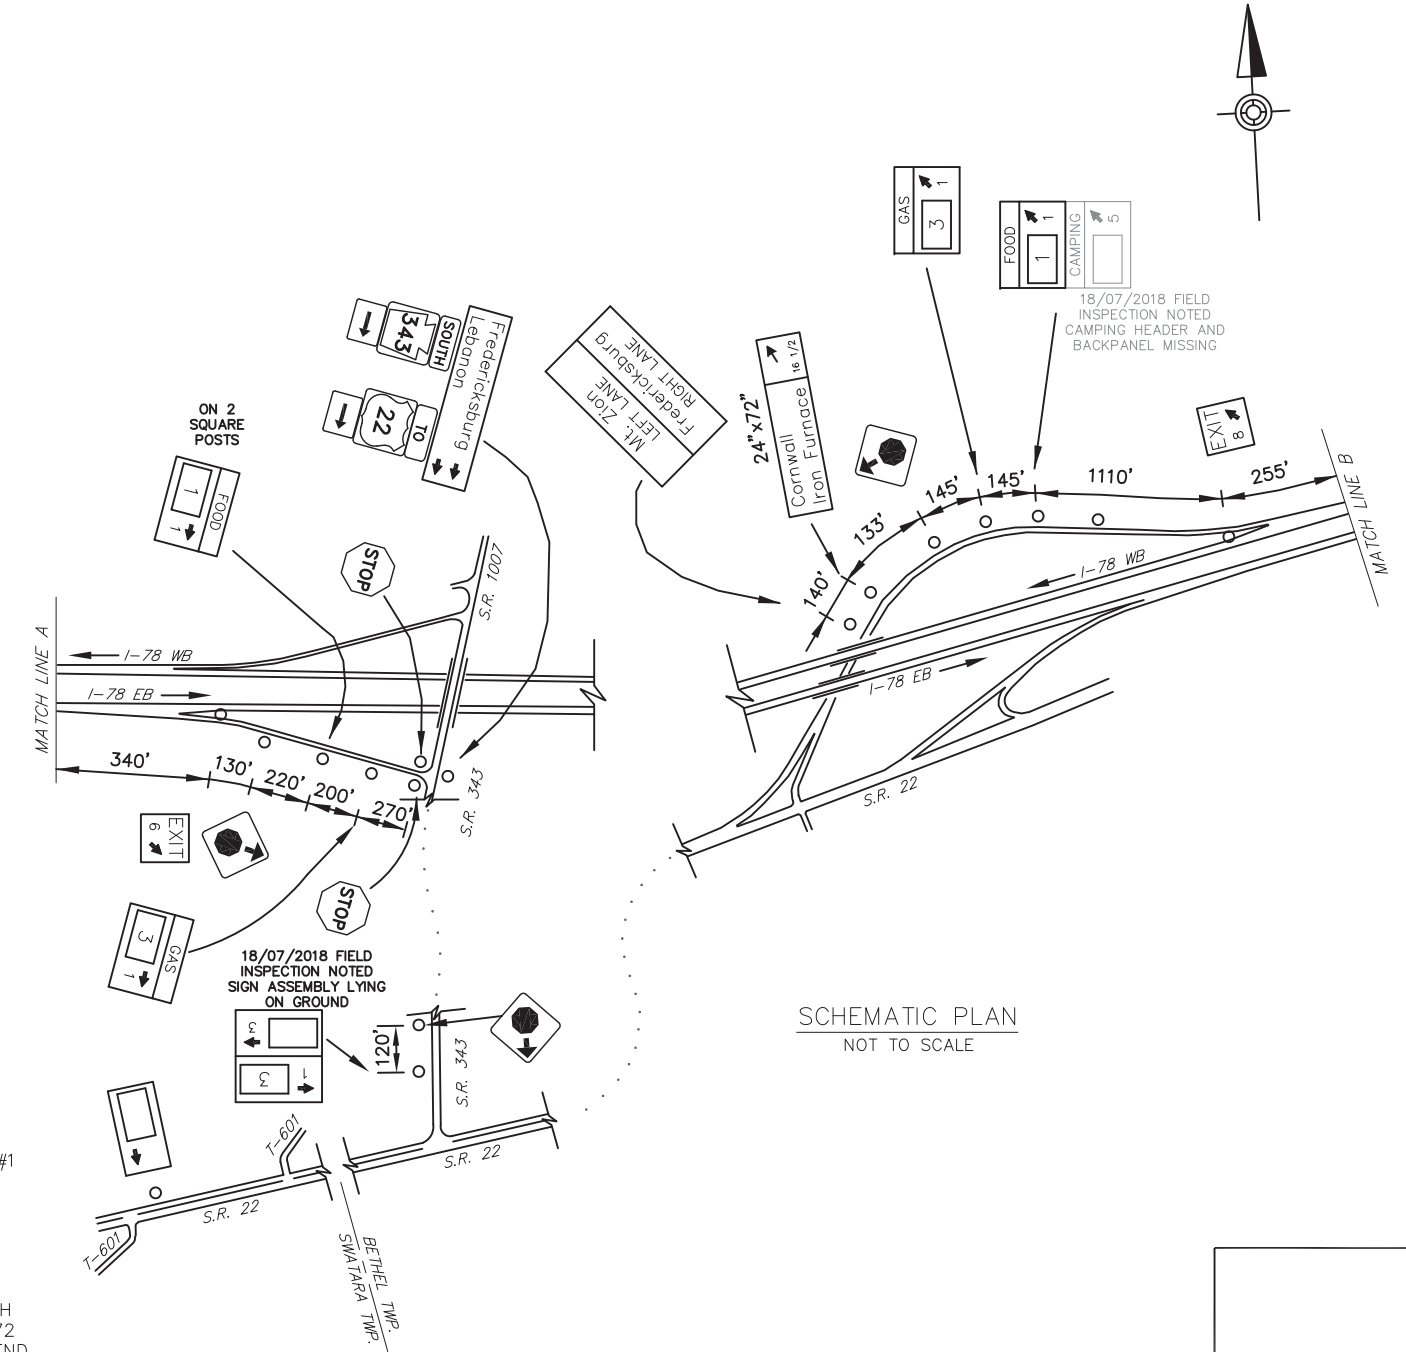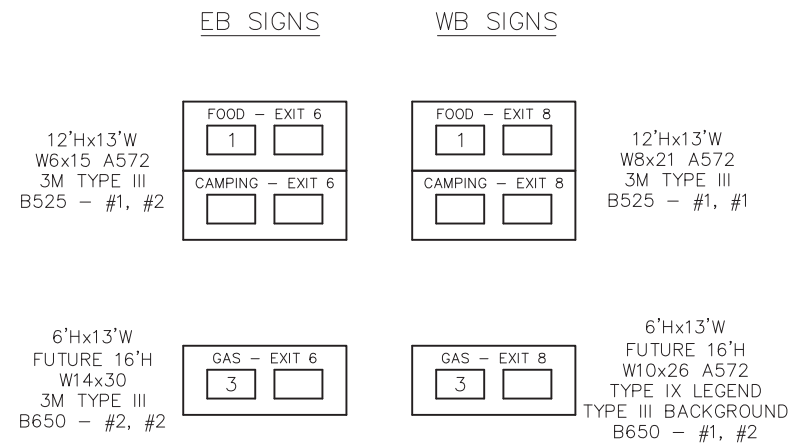

D:\BASE FILES\PROJECTS\AN\HW\PAVE\AS-BUILD\DRAWINGS\PERMITS\DISTRICT 08\LEBANON - 3810-10-KI-SWATARA-TPB-EXIT 6 PLAN
 04/25/2018 2:52 PM