


DISTRICT	COUNTY	ROUTE	PROJECT	SHEET
8-0	CUMBERLAND	I-81		
PENN TOWNSHIP REVISIONS				

TABULATION OF QUANTITIES		
ITEM	UNIT	QUANTITY
POST MOUNTED SIGNS, TYPE A, LOGO	SQ.FT.	
POST MOUNTED SIGNS, TYPE B, LOGO	SQ.FT.	
POST MOUNTED SIGNS, TYPE C, LOGO	SQ.FT.	
BREAKAWAY SYSTEMS	EACH	
* STEEL S OR W BEAM POSTS	LBS.	
LOGO SIGN MOUNTING	EACH	
REMOVAL OF POST MOUNTED MOTORIST SERVICE SIGNS, TYPES A, B, C, E & F	L.S.	1


* APPROXIMATE QUANTITY FOR INFORMATION ONLY

SYMBOLS	
○	Existing Sign to Remain
△	Existing Sign to be Removed
◻	Existing Sign Reset as Shown
●	NEW SIGN
×	FUTURE SIGN
⊗	Existing Utility Pole

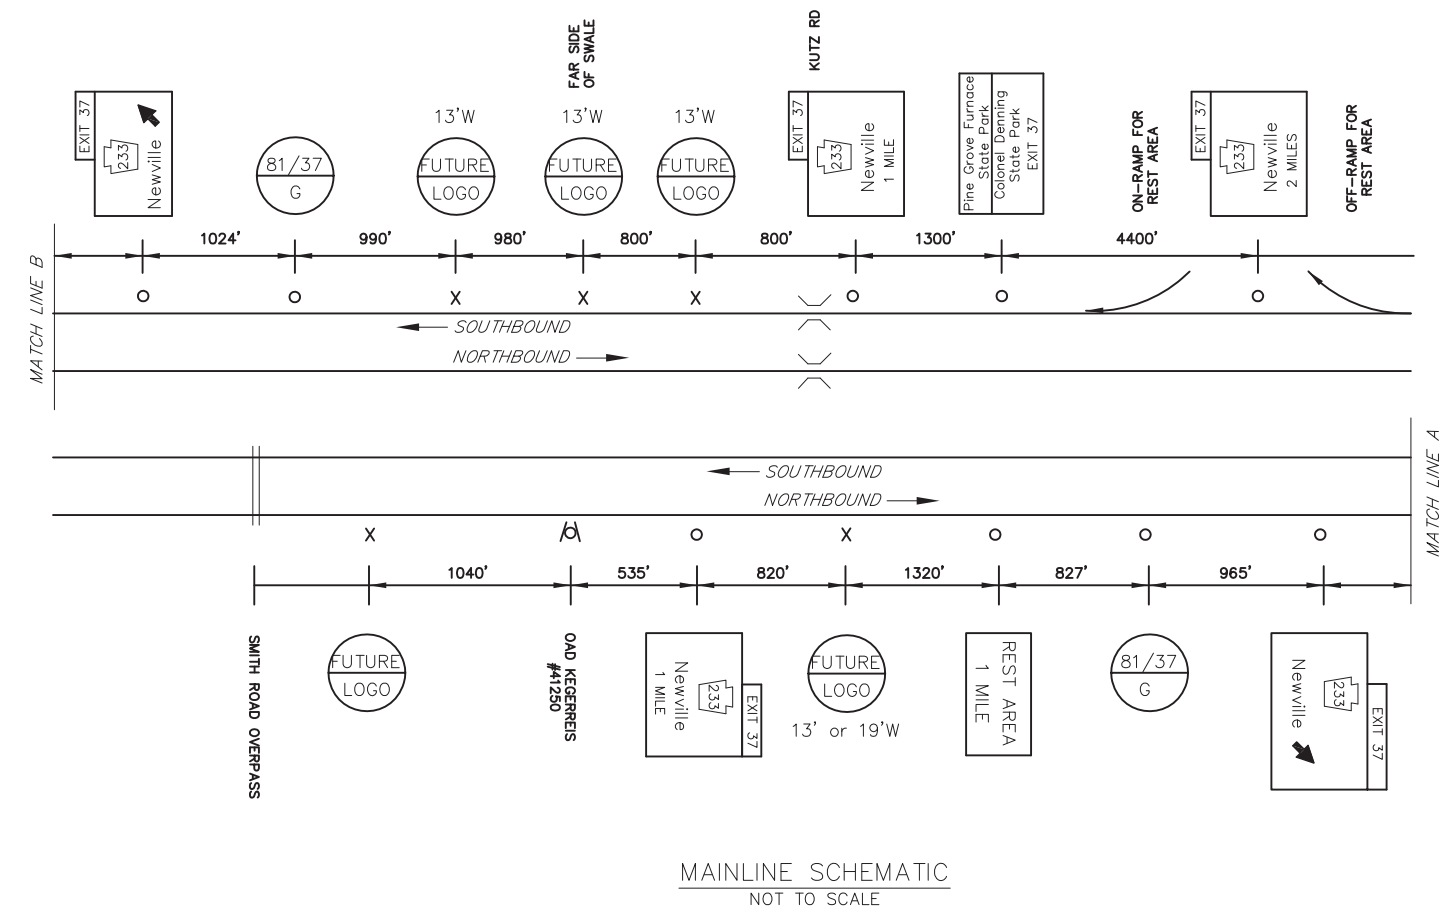

LANE CLOSURES NOT PERMITTED BETWEEN 6:00 AM AND 9:00 PM.
 SHOULDER CLOSURES NOT PERMITTED BETWEEN 6:00 AM AND 9:00 AM,
 AND BETWEEN 3:00 PM AND 6:00 PM.
 SEE ADDITIONAL REQUIREMENTS IN PROJECT SPECIAL PROVISIONS ITEM 4901-0001,
 MODIFIED PATA'S 5, 18, 20, 21, AND 22.
 SEE ADDITIONAL REQUIREMENTS IN PUB. 213, PATA 16.

EXIT 37 SPECIFIC INFORMATION PANEL			
SIGN NUMBER	LEGEND	BUSINESS	LOGO. NO.
81/37 G NB	GAS	SHEETZ (DIESEL)	1
81/37 G SB			

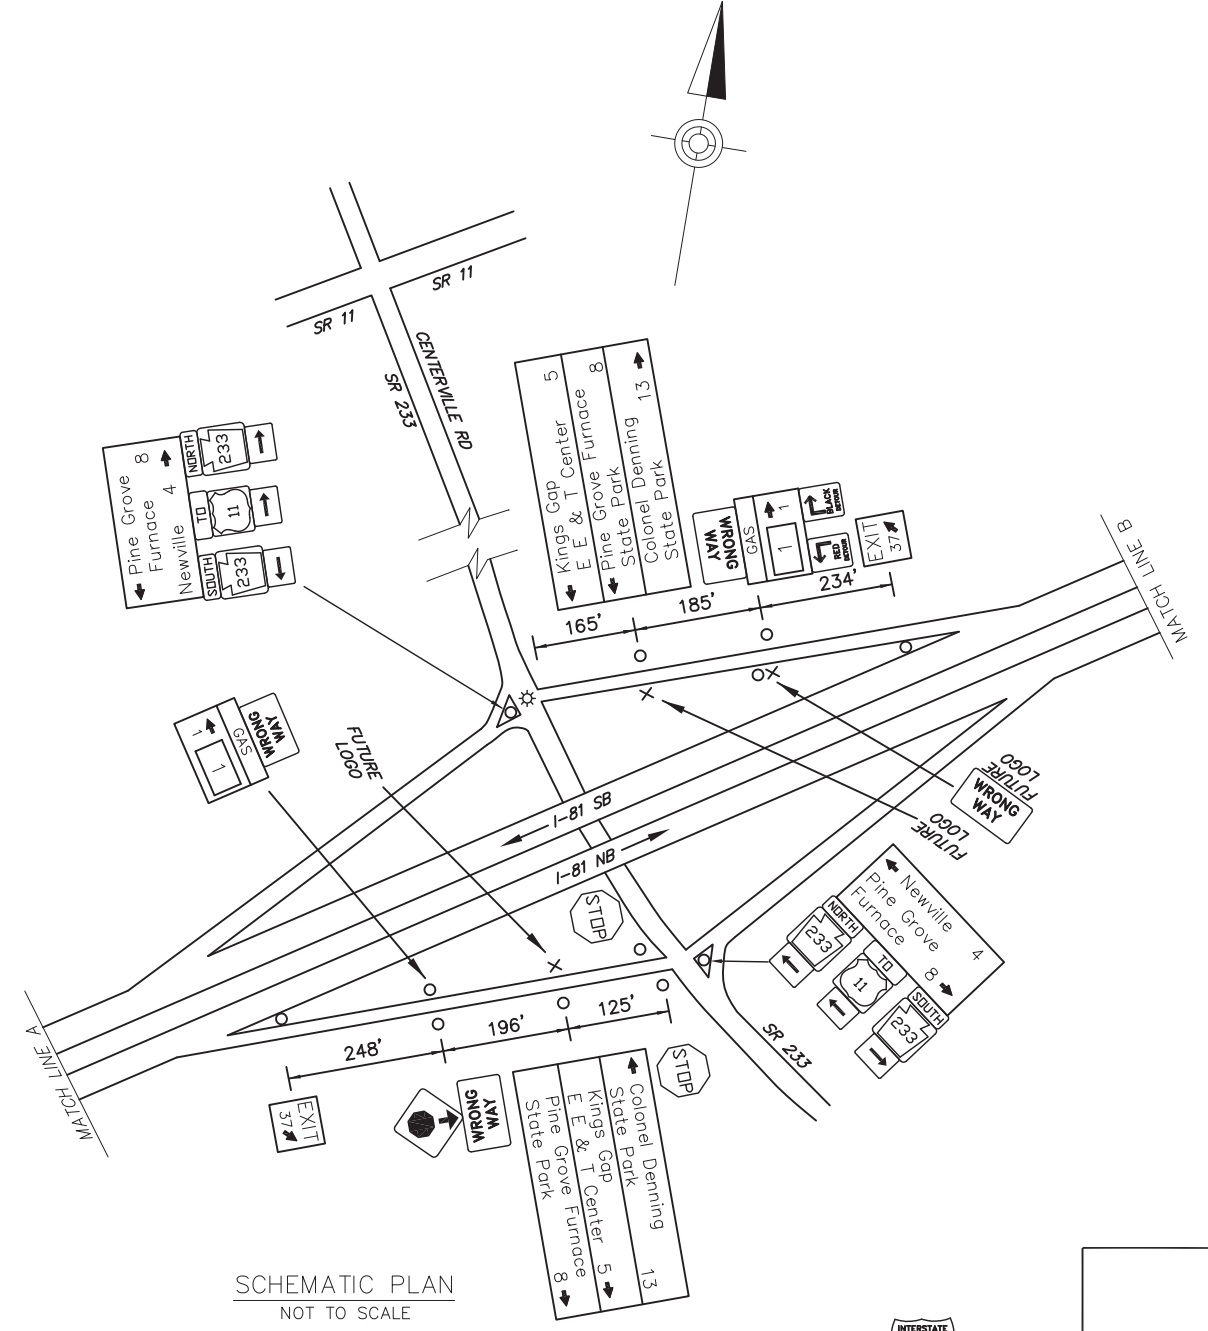

D:\BASE FILES\8185\8185-PLAN\WORKSPACE-BUILD\DRAWINGS\PERMITS-DISTRICT\81-CUMBERLAND - 2101-KK-SR233-IBL-EXIT 37 PLAN
 10/17/2018 8:46 AM