


DISTRICT	COUNTY	ROUTE	PROJECT	SHEET
8-0	LEBANON	I-81		
E. HANOVER, S. ANNVILLE AND N. CORNWALL TWP.				
REVISIONS				

TABULATION OF QUANTITIES		
ITEM	UNIT	QUANTITY
POST MOUNTED SIGNS, TYPE A, LOGO	SQ.FT.	
POST MOUNTED SIGNS, TYPE B, LOGO	SQ.FT.	
POST MOUNTED SIGNS, TYPE C, LOGO	SQ.FT.	
BREAKAWAY SYSTEMS	EACH	
* STEEL S OR W BEAM POSTS	LBS.	
LOGO SIGN MOUNTING	EACH	
EXTRUDED PANEL REPLACEMENT	SQ.FT.	
REMOVAL OF POST MOUNTED MOTORIST SERVICE SIGNS, TYPES B, C & F	L.S.	



* APPROXIMATE QUANTITY FOR INFORMATION ONLY

SYMBOLS	
○	Existing Sign to Remain
△	Existing Sign to be Removed
□	Existing Sign Reset as Shown
●	NEW SIGN
×	FUTURE SIGN
∅	Existing Utility Pole

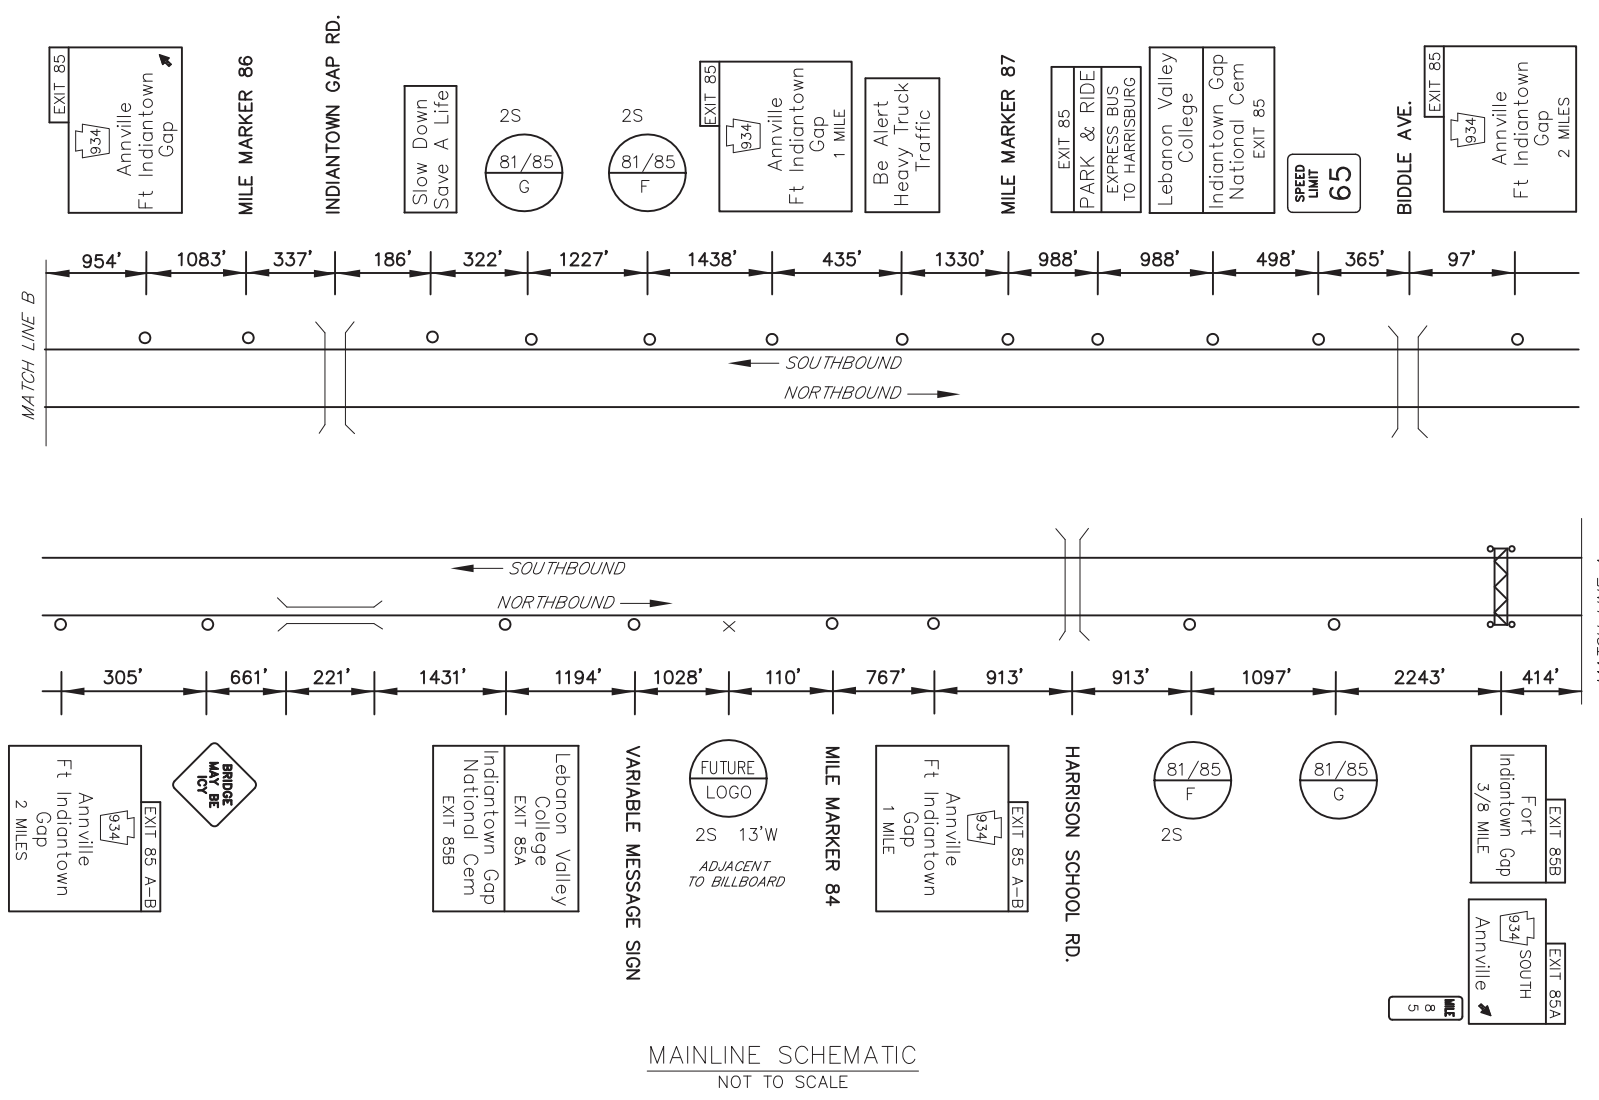

FREEWAY LANE CLOSURES & RESTRICTIONS
ONLY PERMITTED BETWEEN 9:00 PM AND
6:00 AM MONDAY THRU FRIDAY.
DO NOT WORK DURING HOLIDAY PERIODS.

EXIT 85 SPECIFIC INFORMATION PANEL			
SIGN NUMBER	LEGEND	BUSINESS	LOGO. NO.
81/85 F NB	FOOD	FUNCK'S FAMILY RESTAURANT	1
		HARPER'S TAVERN	3
81/85 F SB			
81/85 G NB	GAS	EXXON (DIESEL/24 HRS)	2
81/85 G SB			

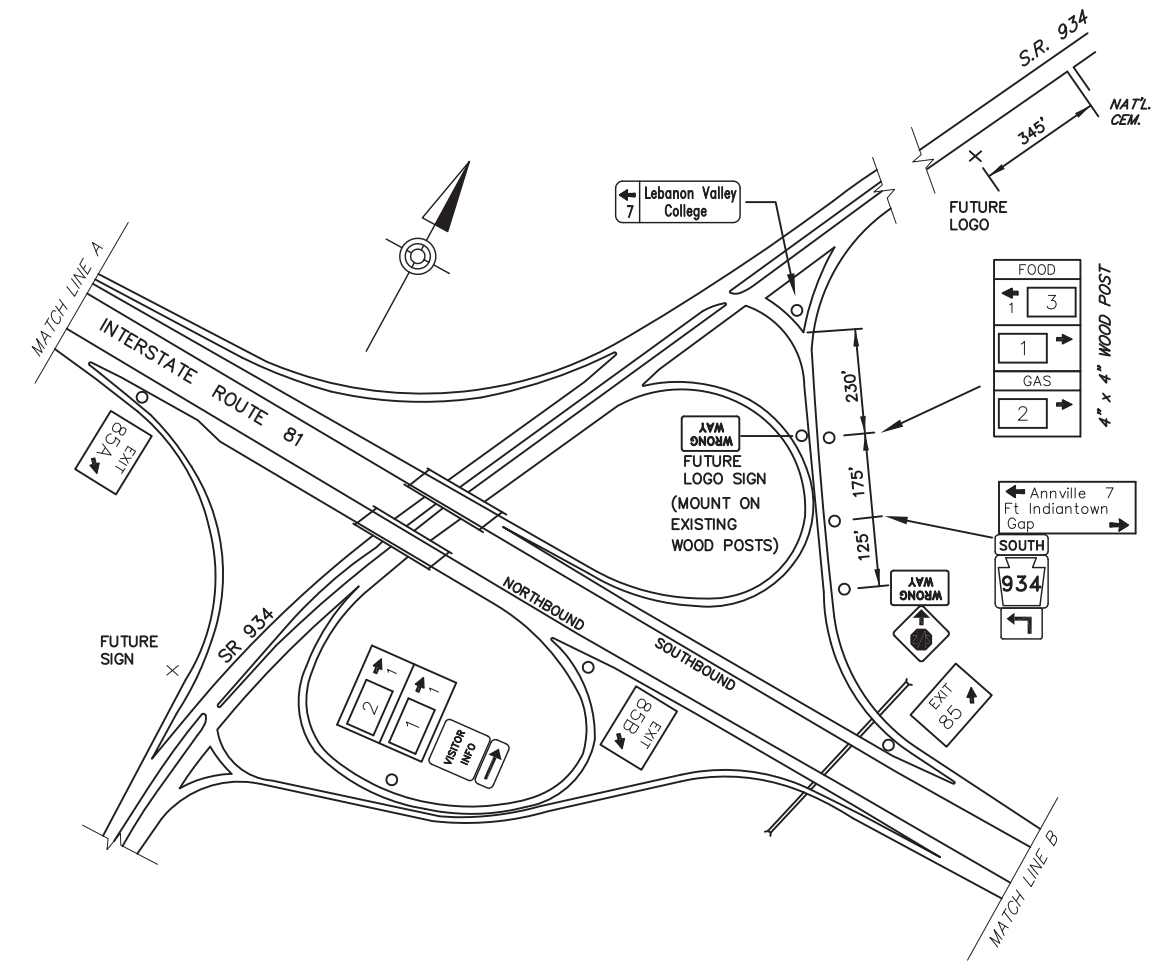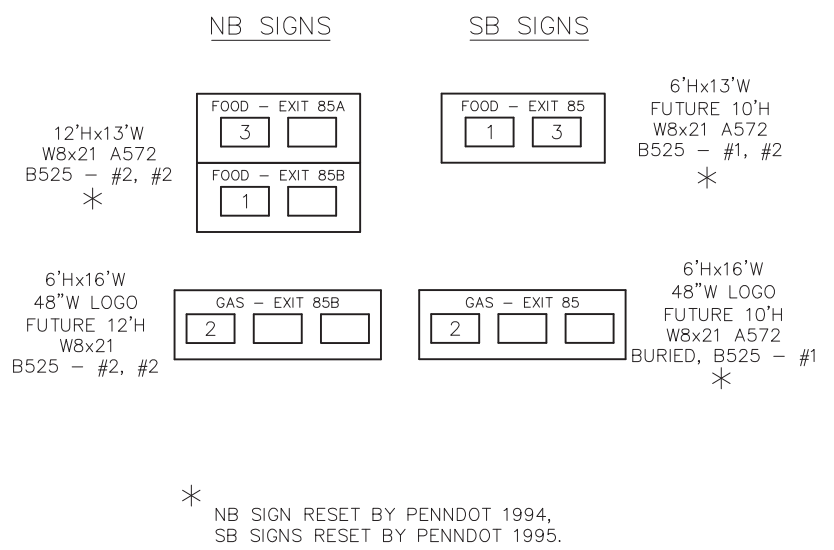

D:\BASE FILES\DESIGN\ANNVILLE\AS-BUILD\DRAWINGS\PERMITS\DISTRICT\ORANLEBANON - 3810-10-KI-SH170-10-EXIT 85 PLAN
 JUNE 25/2018 9:31 AM