
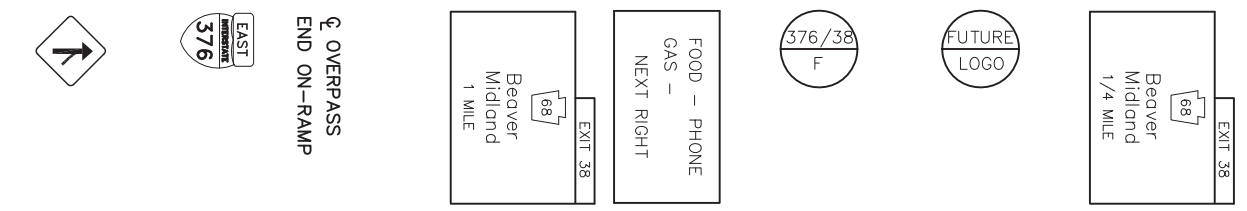



DISTRICT	COUNTY	ROUTE	PROJECT	SHEET
11-0	BEAVER	I-376		
BRIGHTON TOWNSHIP				
REVISIONS				

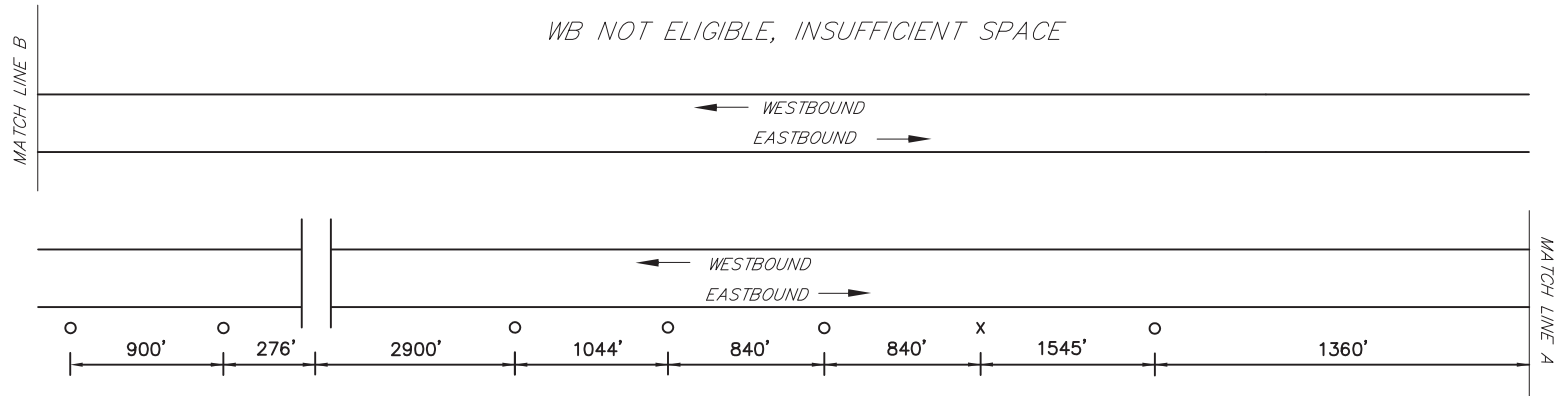


TABULATION OF QUANTITIES		
ITEM	UNIT	QUANTITY
POST MOUNTED SIGNS, TYPE A, LOGO	SQ.FT.	
POST MOUNTED SIGNS, TYPE B, LOGO	SQ.FT.	
BREAKAWAY SYSTEMS	EACH	
* STEEL W BEAM BREAKAWAY POSTS	LBS.	
LOGO SIGN MOUNTING	EACH	
REMOVAL OF POST MOUNTED MOTORIST SERVICE SIGNS, TYPES A & E	EACH	
REMOVAL OF POST MOUNTED MOTORIST SERVICE SIGNS, TYPES B, C & F	L.S.	


* APPROXIMATE QUANTITY FOR INFORMATION ONLY

SYMBOLS	
○	Existing Sign to Remain
△	Existing Sign to be Removed
□	Existing Sign Reset as Shown
●	NEW SIGN
×	FUTURE SIGN
⊗	Existing Utility Pole

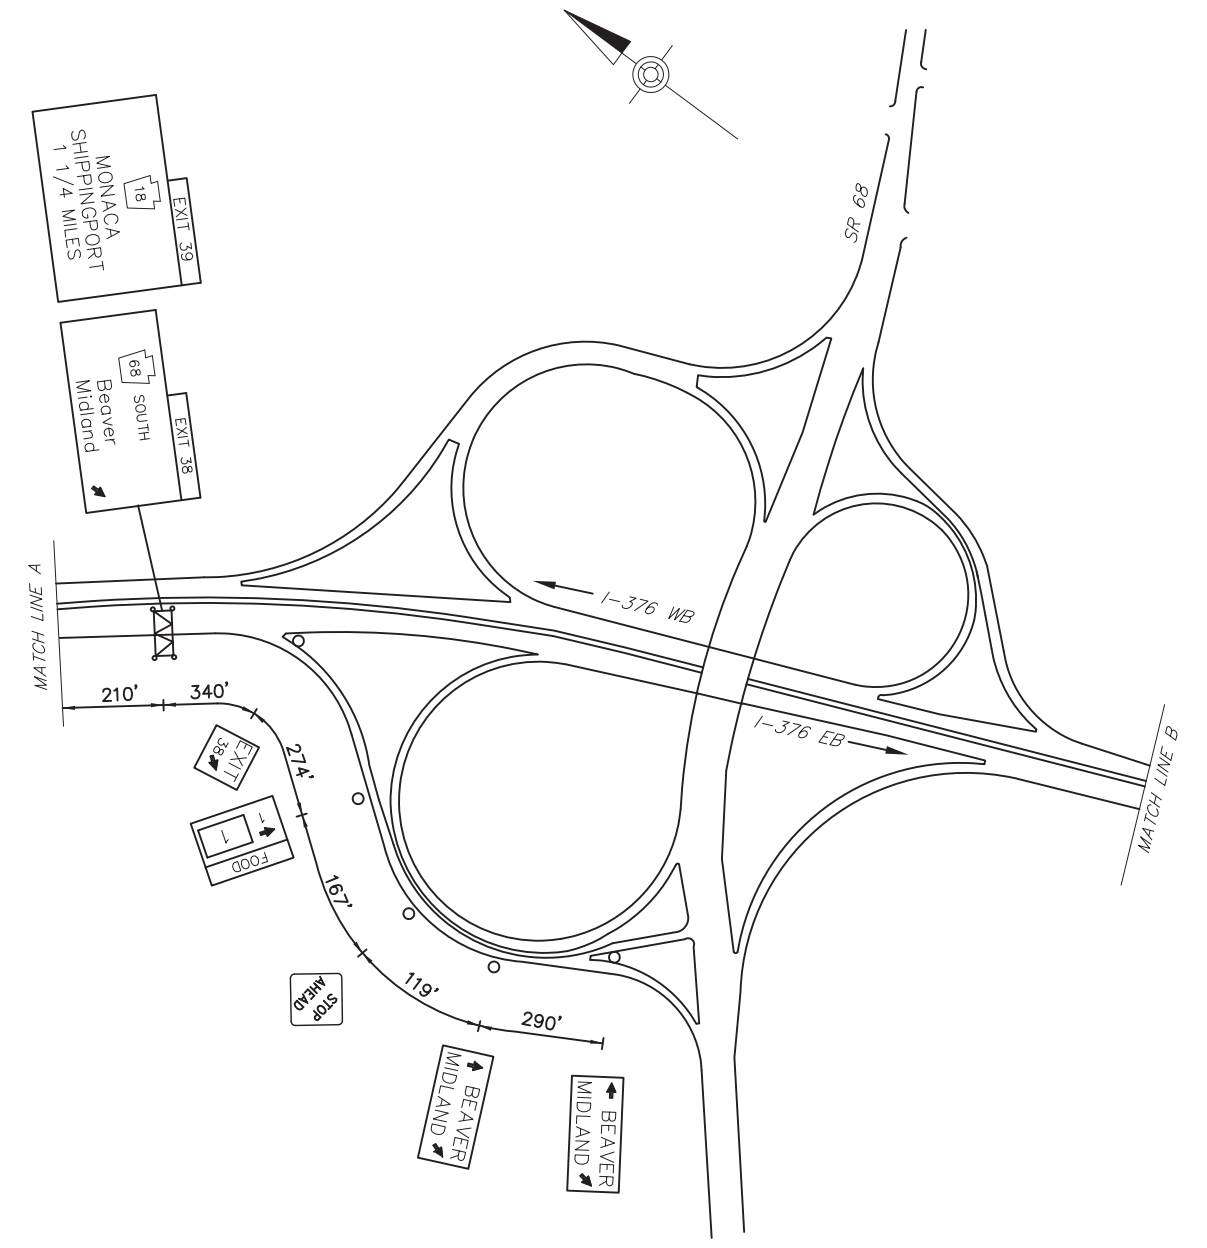

EXIT 38 SPECIFIC INFORMATION PANEL			
SIGN NUMBER	LEGEND	BUSINESS	LOGO NO.
376/38 F EB	FOOD	WENDY'S	1

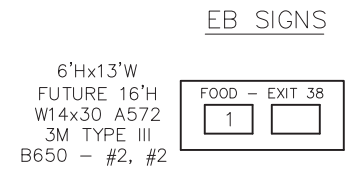


 S.R. 68 BEAVER/MIDLAND
 EXIT 38
 (OLD EXIT PA 60 EXIT 13)

D:\2015\DESIGN\2015-01\VA\DESIGN\BUILT DRAWINGS\BEAVER - 0410-01 SHIPX-1376.EXIT 38 PLAN
 June/20/2015 2:01 PM