


DISTRICT	COUNTY	ROUTE	PROJECT	SHEET
12-0	WESTMORELAND	I-70		
ROSTRAVER & SOUTH HUNTINGDON TOWNSHIPS				
REVISIONS				



TABULATION OF QUANTITIES		
ITEM	UNIT	QUANTITY
POST MOUNTED SIGNS, TYPE A, LOGO	SQ.FT.	-
POST MOUNTED SIGNS, TYPE B, LOGO	SQ.FT.	-
POST MOUNTED SIGNS, TYPE C, LOGO	SQ.FT.	-
BREAKAWAY SYSTEMS	EACH	-
* STEEL S OR W BEAM POSTS	LBS.	-
LOGO SIGN MOUNTING	EACH	-
RESET OF POST MOUNTED SIGN, TYPE E	EACH	-
REMOVAL OF POST MOUNTED MOTORIST SERVICE SIGNS, TYPES B, C & F	L.S.	-

* APPROXIMATE QUANTITY FOR INFORMATION ONLY

SYMBOLS	
○	Existing Sign to Remain
△	Existing Sign to be Removed
□	Existing Sign Reset as Shown
●	NEW SIGN
×	FUTURE SIGN
⊗	Existing Utility Pole

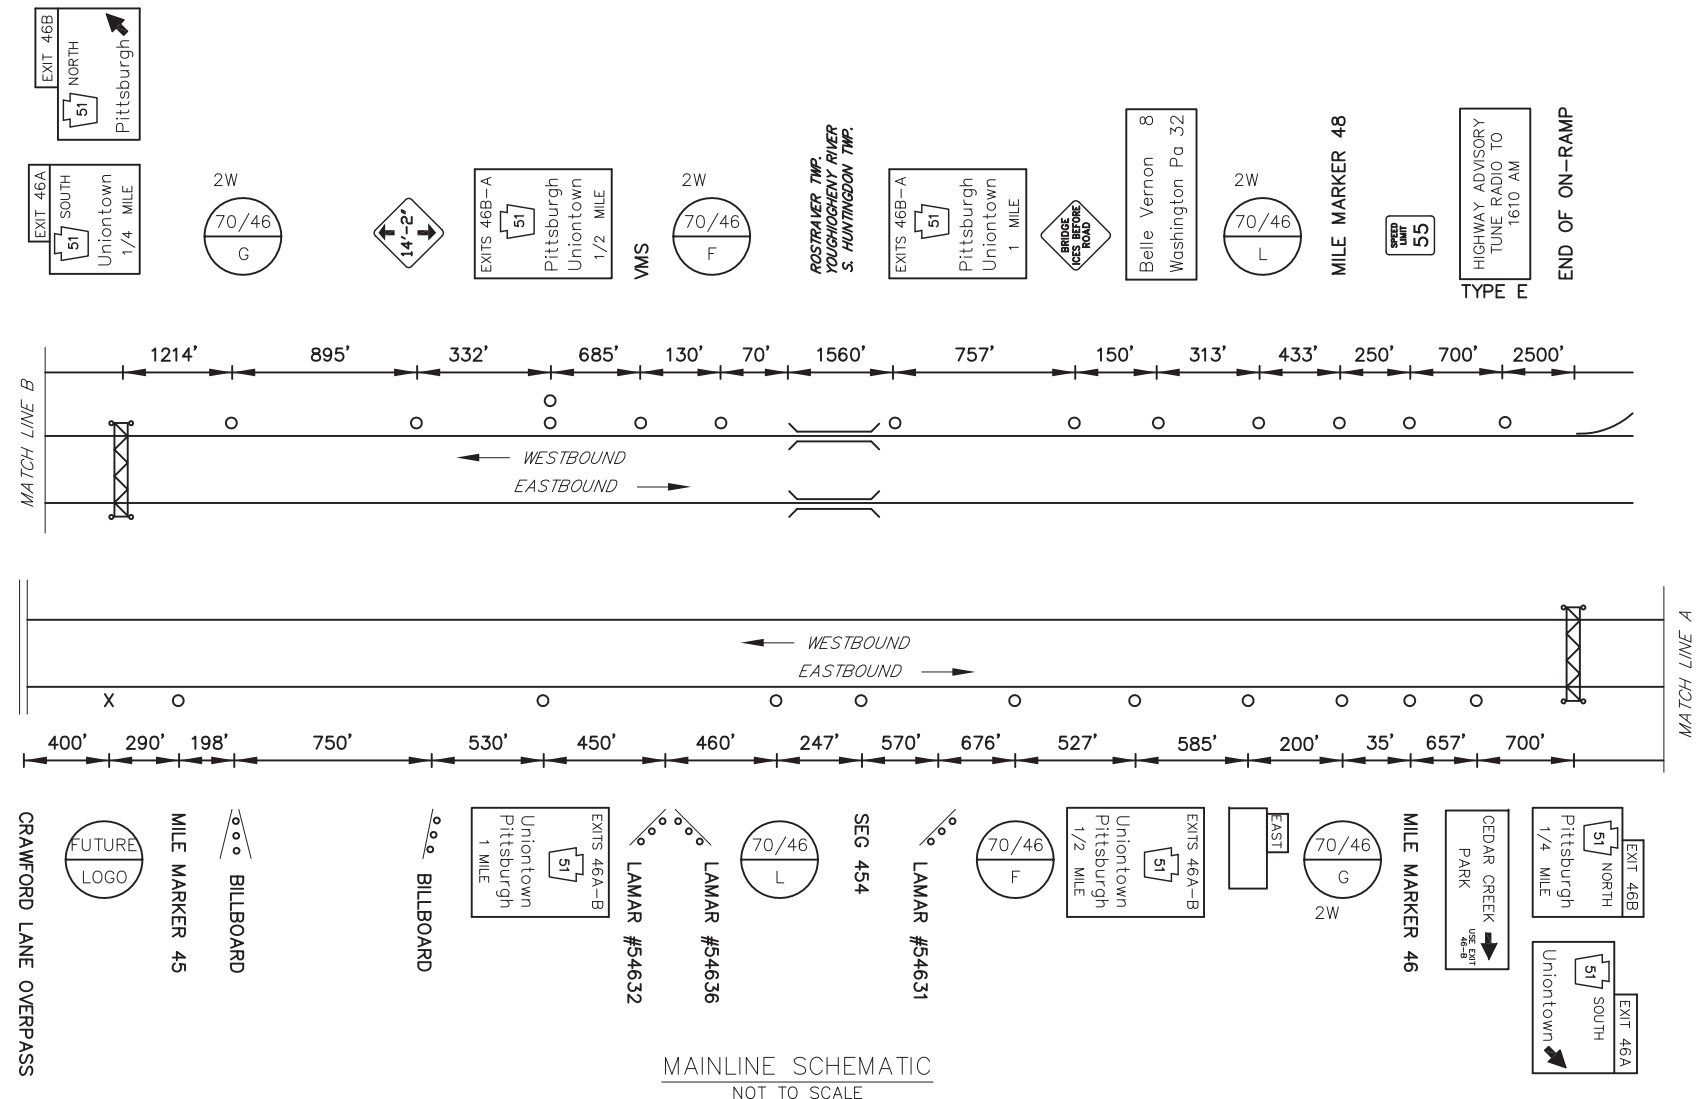

EXIT 46 SPECIFIC INFORMATION PANEL			
SIGN NUMBER	LEGEND	BUSINESS	LOGO. NO.
70/46 G EB	GAS	GETGO (24 HOURS)	1
		SUNOCO (Diesel/24 Hours)	4
70/46 G WB			
70/46 L EB	LODGING	COMFORT INN	6
70/46 L WB			
70/46 F EB	FOOD	BURGER KING	5
70/46 F WB			

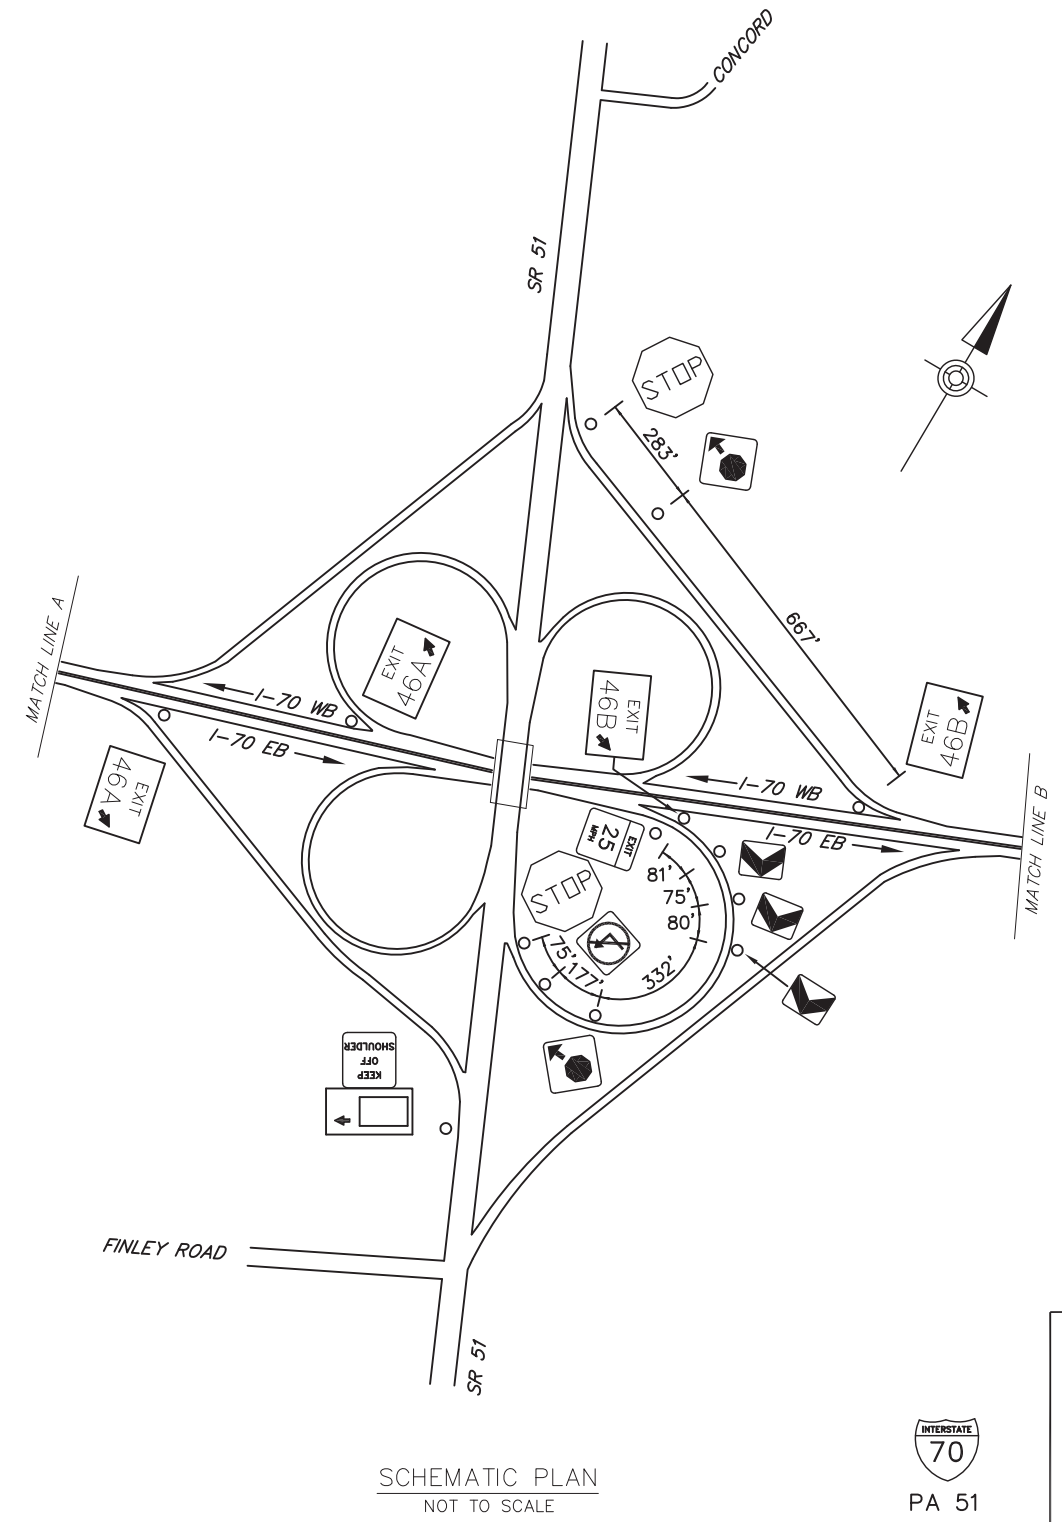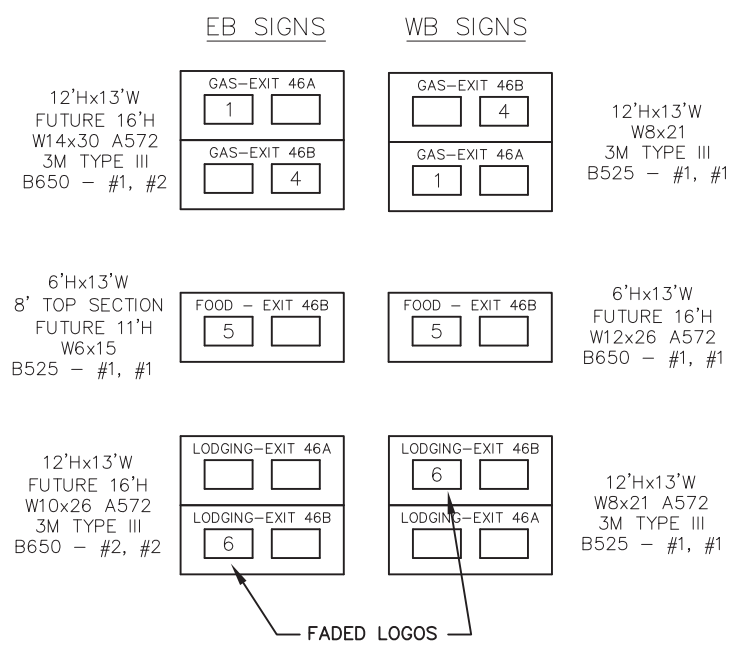

D:\BASE\DESIGN\PROJECTS\PA 51\DRAWINGS\PERMITS\DISTRICT 12\WESTMORELAND - 6413-XX-SHFX-175-EXIT 46 - PLAN August 27, 2018 9:40 AM