


DISTRICT	COUNTY	ROUTE	PROJECT	SHEET
12-0	WASHINGTON	I-79		
AMWELL TOWNSHIP				
REVISIONS				

TABULATION OF QUANTITIES		
ITEM	UNIT	QUANTITY
POST MOUNTED SIGNS, TYPE A, LOGO	SQ.FT.	--
POST MOUNTED SIGNS, TYPE B, LOGO	SQ.FT.	--
POST MOUNTED SIGNS, TYPE C, LOGO	SQ.FT.	--
BREAKAWAY SYSTEMS	EACH	--
* STEEL S OR W BEAM POSTS	LBS.	--
LOGO SIGN MOUNTING	EACH	--
FLAT SHEET PANEL REPLACEMENT	SQ. FT.	--
EXTRUDED PANEL REPLACEMENT	SQ. FT.	--
REMOVAL OF POST MOUNTED MOTORIST SERVICE SIGNS, TYPES B, C & F	L.S.	--


* APPROXIMATE QUANTITY FOR INFORMATION ONLY

- SYMBOLS**
- Existing Sign to Remain
 - △ Existing Sign to be Removed
 - Existing Sign Reset as Shown
 - NEW SIGN
 - × FUTURE SIGN
 - Ø Existing Utility Pole

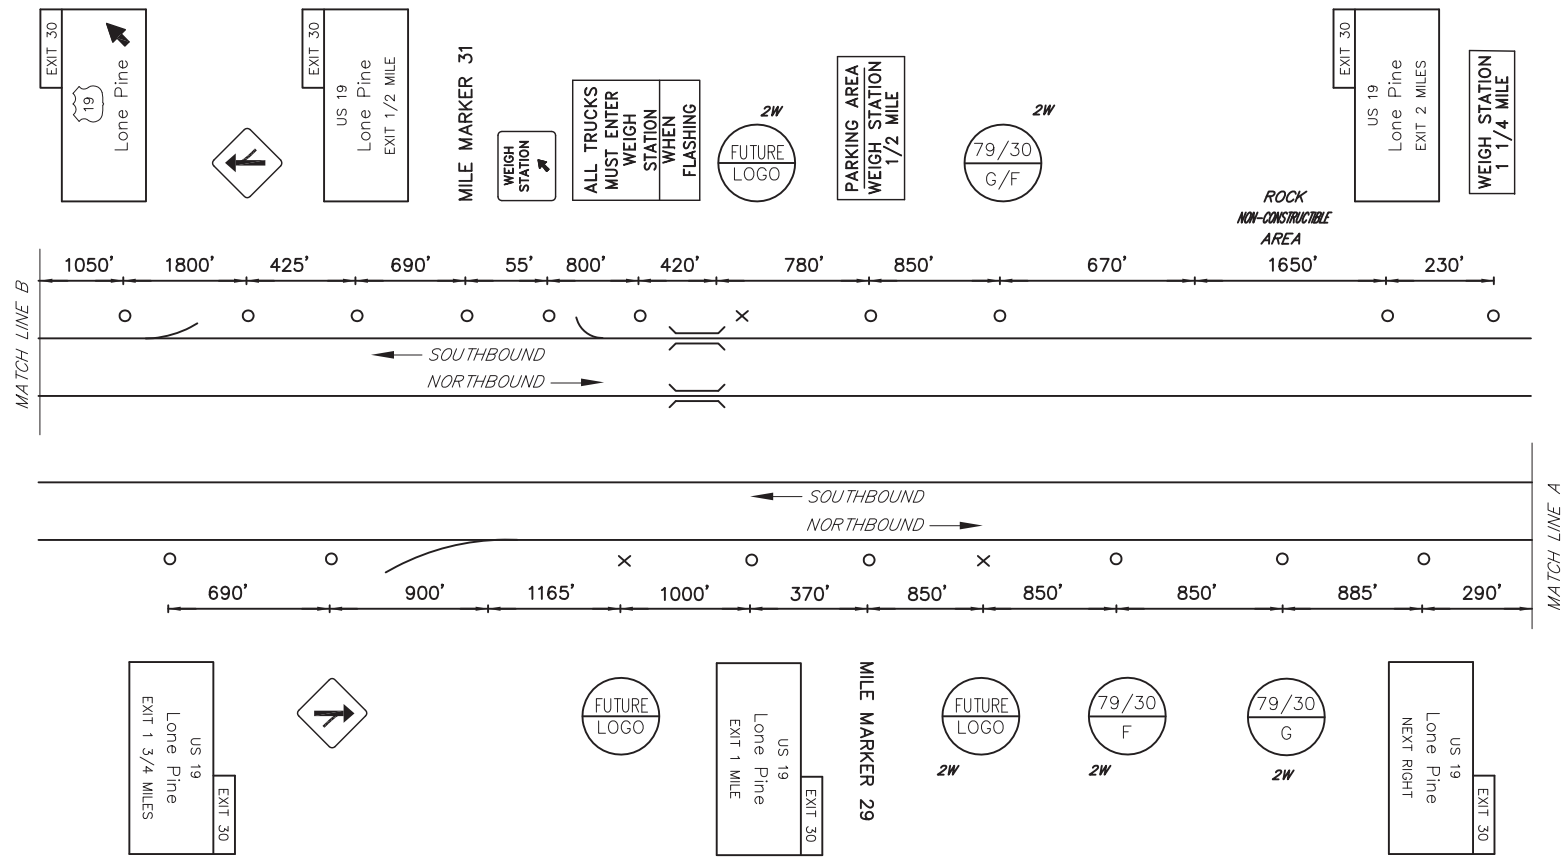

MAINLINE SCHEMATIC
NOT TO SCALE

WORK ALONG FREEWAY PERMITTED
BETWEEN 9:00 AM AND 3:00 PM.
DO NOT WORK DURING HOLIDAY PERIODS.
REINSTALL GUIDE RAIL AT END OF EACH DAY.

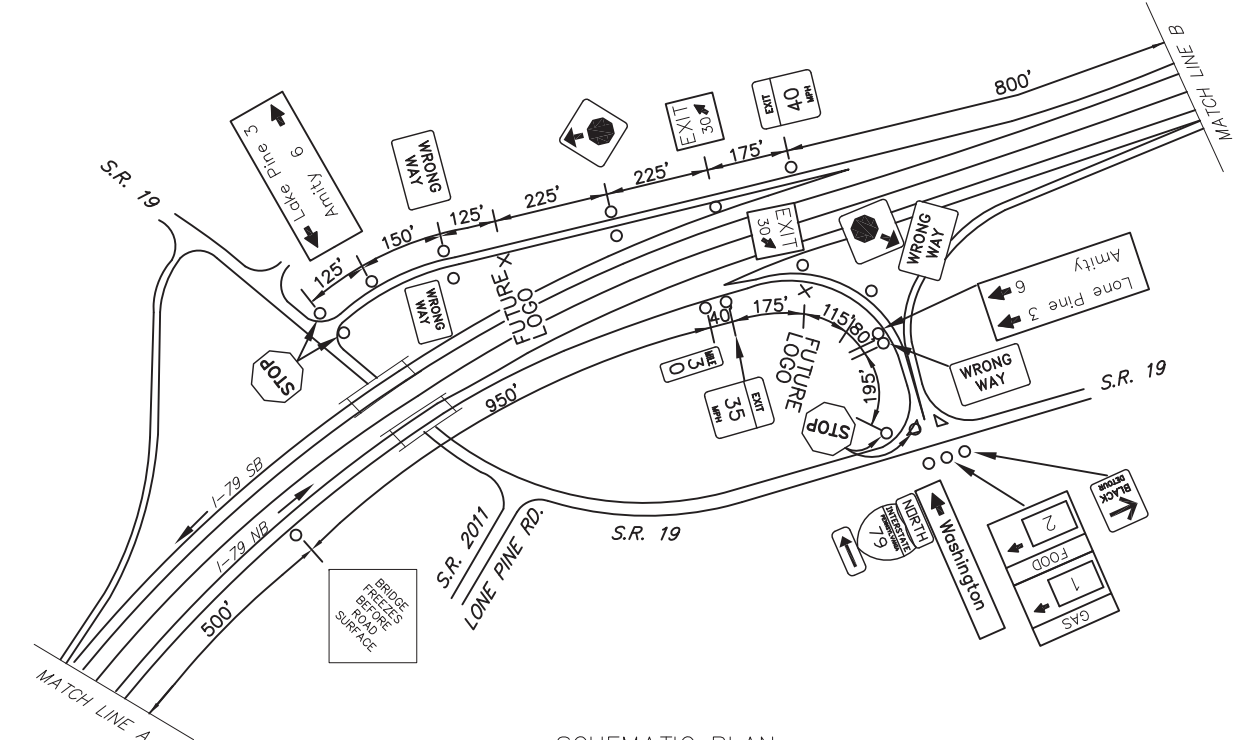

SCHEMATIC PLAN
NOT TO SCALE

EXIT 30 SPECIFIC INFORMATION PANEL			
SIGN NUMBER	LEGEND	BUSINESS	LOGO. NO.
79/30 G NB 79/30 G SB	GAS	EXXON (DIESEL - 24 HRS)	1
79/30 F NB 79/30 F SB		FOOD	SUBWAY

