
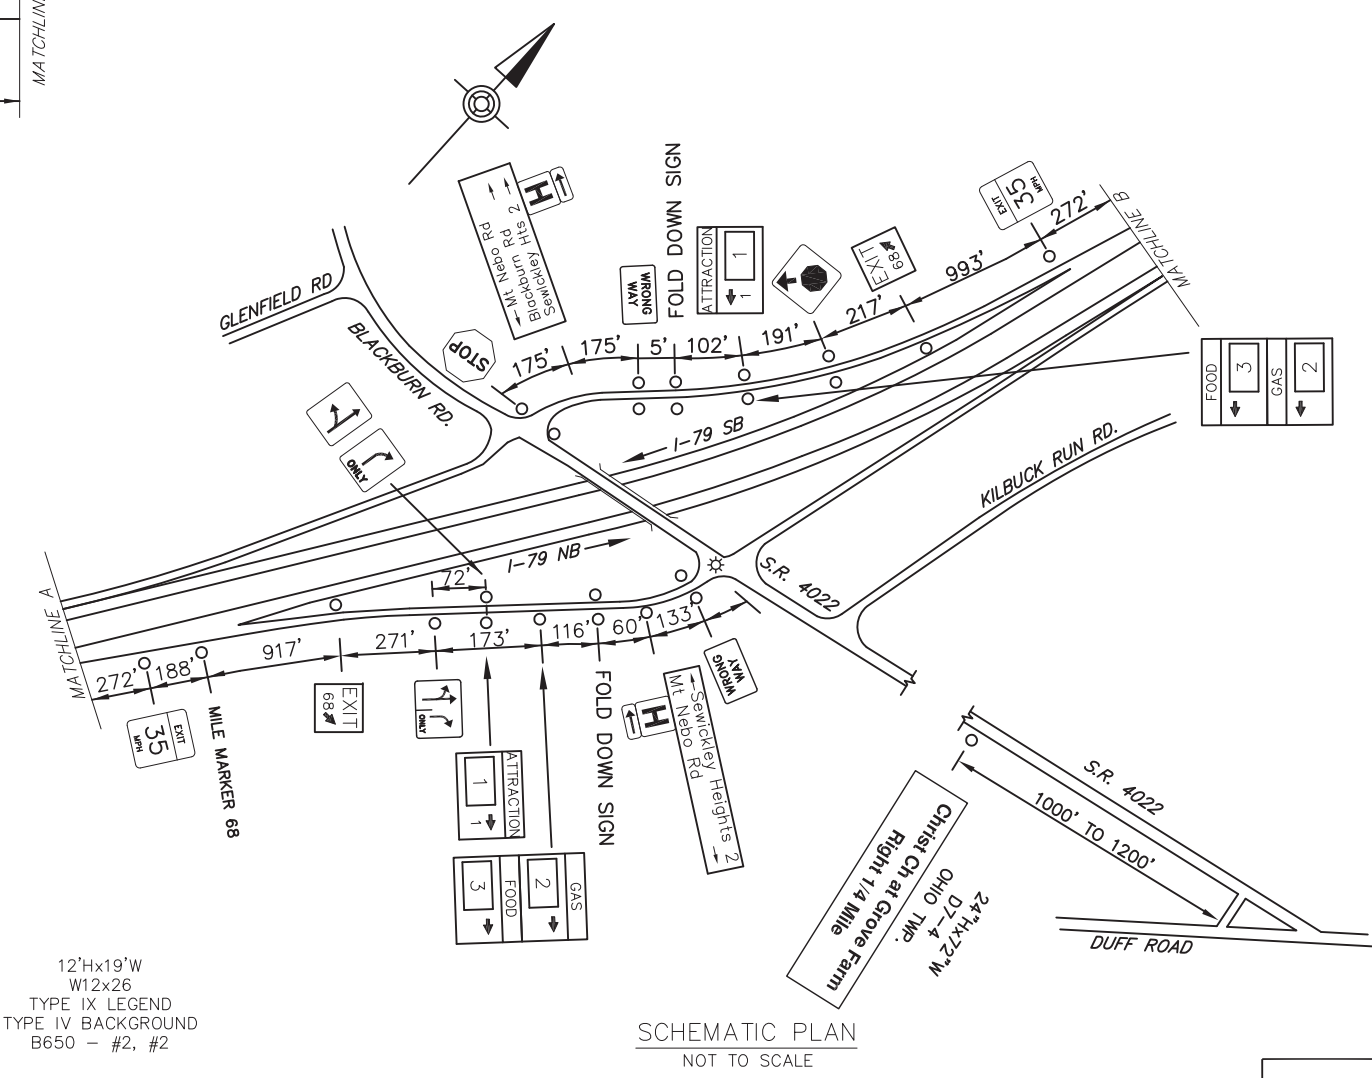


DISTRICT	COUNTY	ROUTE	PROJECT	SHEET
11-0	ALLEGHENY	I-79		
BORO OF SEWICKLEY HILLS & OHIO TOWNSHIP				
REVISIONS				


ITEM	UNIT	QUANTITY
POST MOUNTED SIGNS, TYPE A, LOGO	S.F.	
POST MOUNTED SIGNS, TYPE B, LOGO	S.F.	
POST MOUNTED SIGNS, TYPE C, LOGO	S.F.	
BREAKAWAY SYSTEMS	EACH	
* STEEL S OR W BEAM POSTS	LBS	
LOGO SIGN MOUNTING	EACH	
REMOVAL OF POST MOUNTED MOTORIST SERVICE SIGNS, TYPES A, B, C, E & F	L.S.	-

* APPROXIMATE QUANTITY FOR INFORMATION ONLY

○	Existing Sign to Remain
△	Existing Sign to be Removed
◻	Existing Sign Reset as Shown
●	NEW SIGN
×	FUTURE SIGN
⊗	Existing Utility Pole

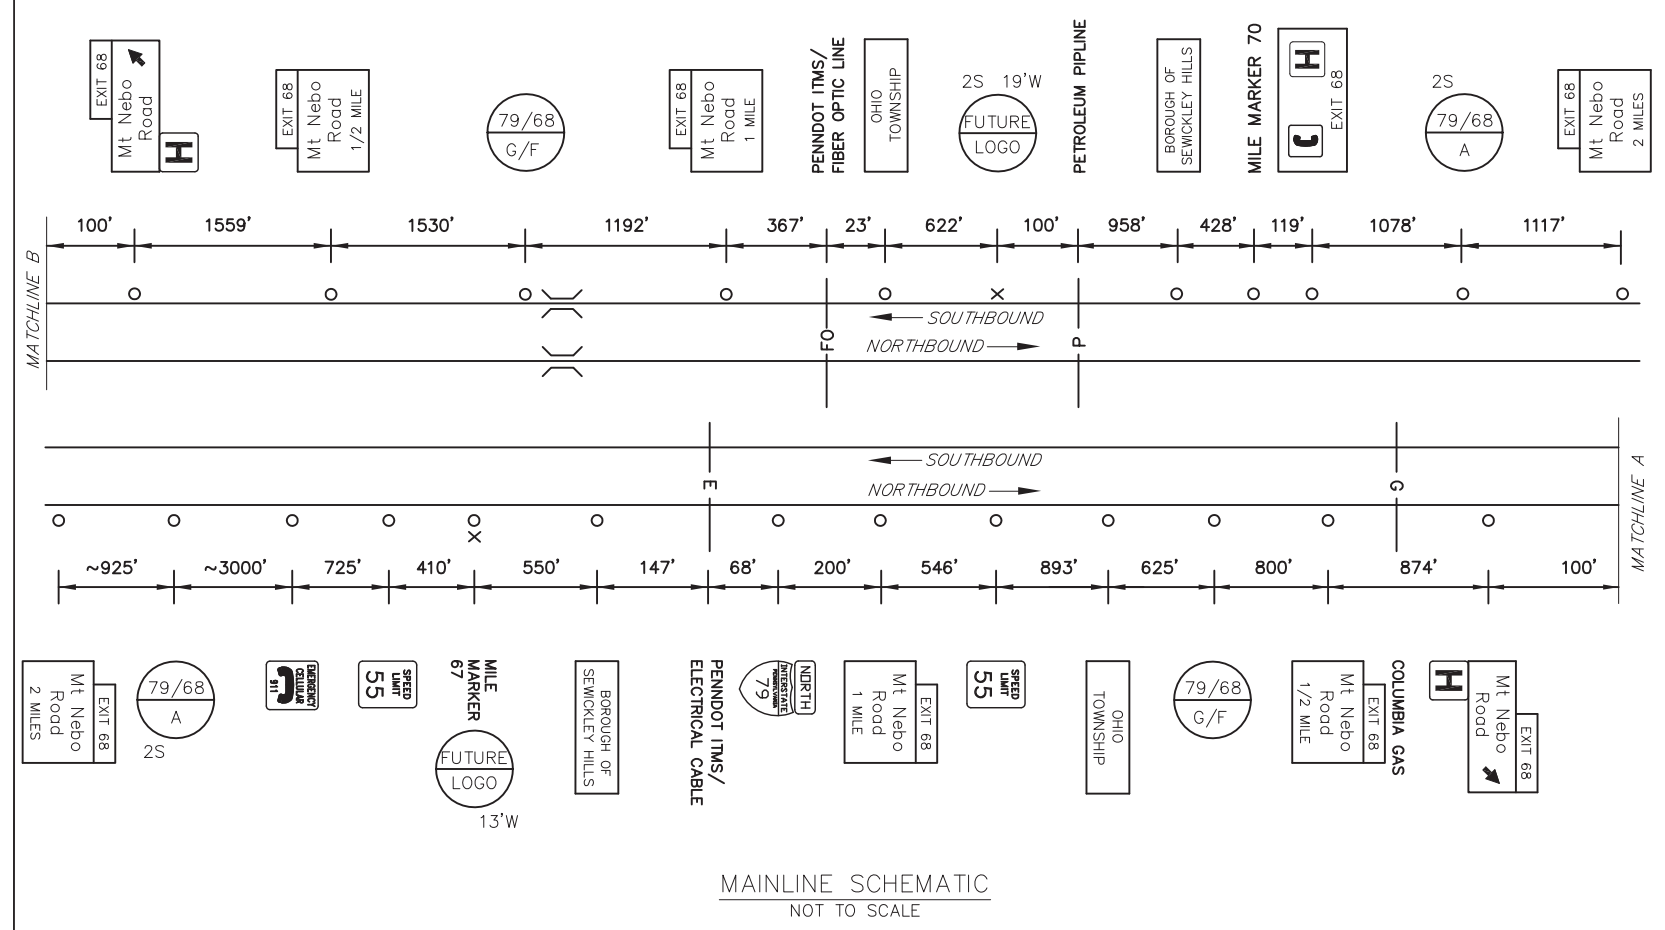

SIGN NUMBER	LEGEND	BUSINESS	LOGO. NO.
79/68 A NB	ATTRACTION	CHRIST CHURCH AT GROVE FARM	1
79/68 A SB			
79/68 G NB	GAS	SHEETZ (DIESEL)	2
79/68 G SB			
79/68 F NB	FOOD	SHEETZ	3
79/68 F SB			

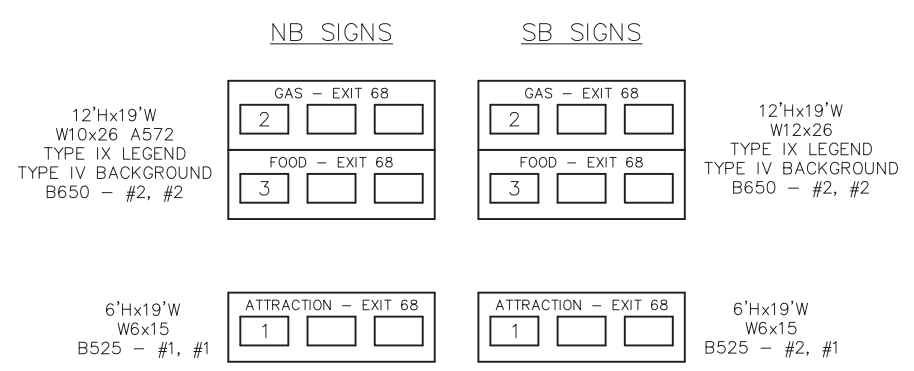

D:\BOS\JEN\PROJECTS\11\VALLEGEHNY - 02-03-XX SHFTX 179.EXIT 68 PLAN September 4/2018 3:24 PM

