



DISTRICT	COUNTY	ROUTE	PROJECT	SHEET
10-0	BUTLER	I-79		
CRANBERRY & JACKSON TWP'S & BORO OF EVANS CITY REVISIONS				

- SYMBOLS**
- Existing Sign to Remain
 - △ Existing Sign to be Removed
 - ◻ Existing Sign Reset as Shown
 - NEW SIGN
 - × FUTURE SIGN
 - ∅ Existing Utility Pole

TABULATION OF QUANTITIES


ITEM	UNIT	QUANTITY
POST MOUNTED SIGNS, TYPE A, LOGO	SQ.FT.	
POST MOUNTED SIGNS, TYPE B, LOGO	SQ.FT.	
POST MOUNTED SIGNS, TYPE C, LOGO	SQ.FT.	
BREAKAWAY SYSTEMS	EACH	
* STEEL S OR W BEAM POSTS	LBS.	
LOGO SIGN MOUNTING	EACH	
REMOVAL OF POST MOUNTED MOTORIST SERVICE SIGNS, TYPES A & E	EACH	
REMOVAL OF POST MOUNTED MOTORIST SERVICE SIGNS, TYPES B, C & F	L.S.	

* APPROXIMATE QUANTITY FOR INFORMATION ONLY

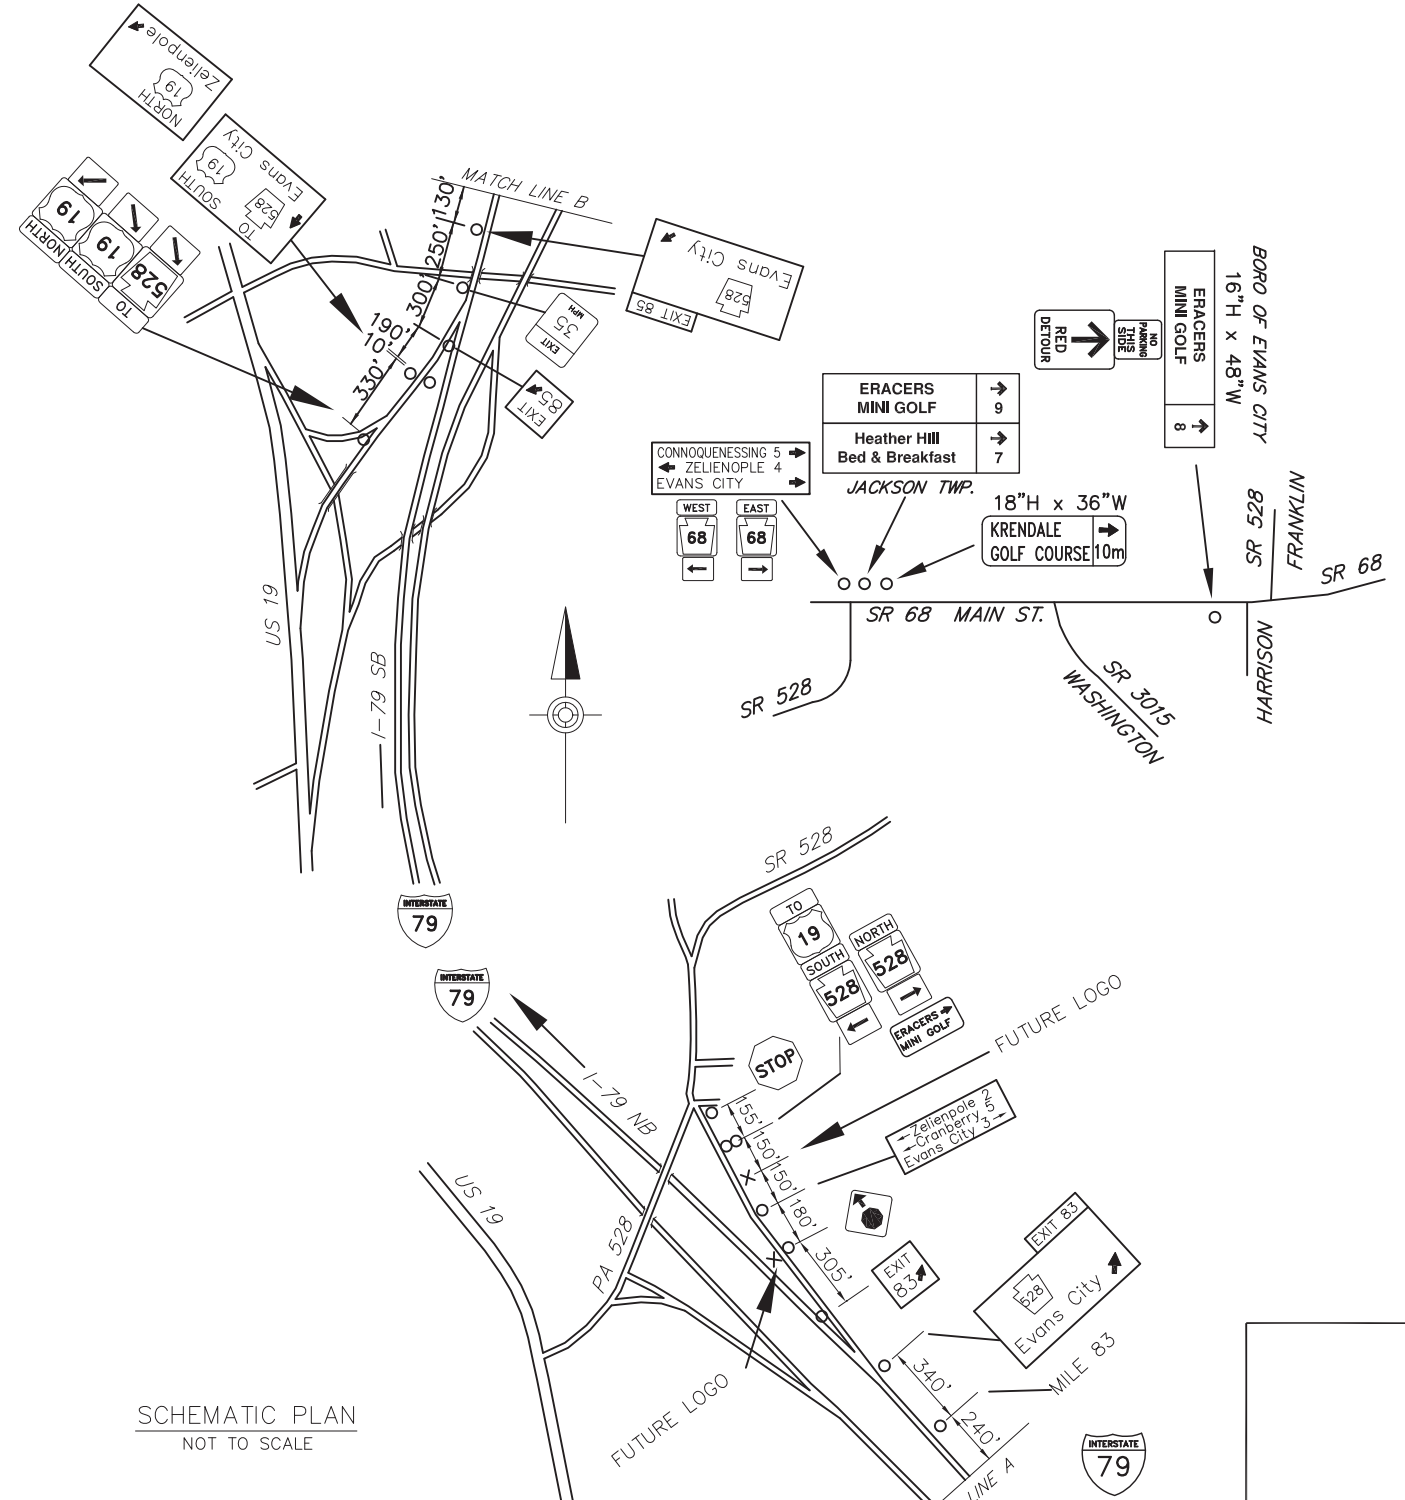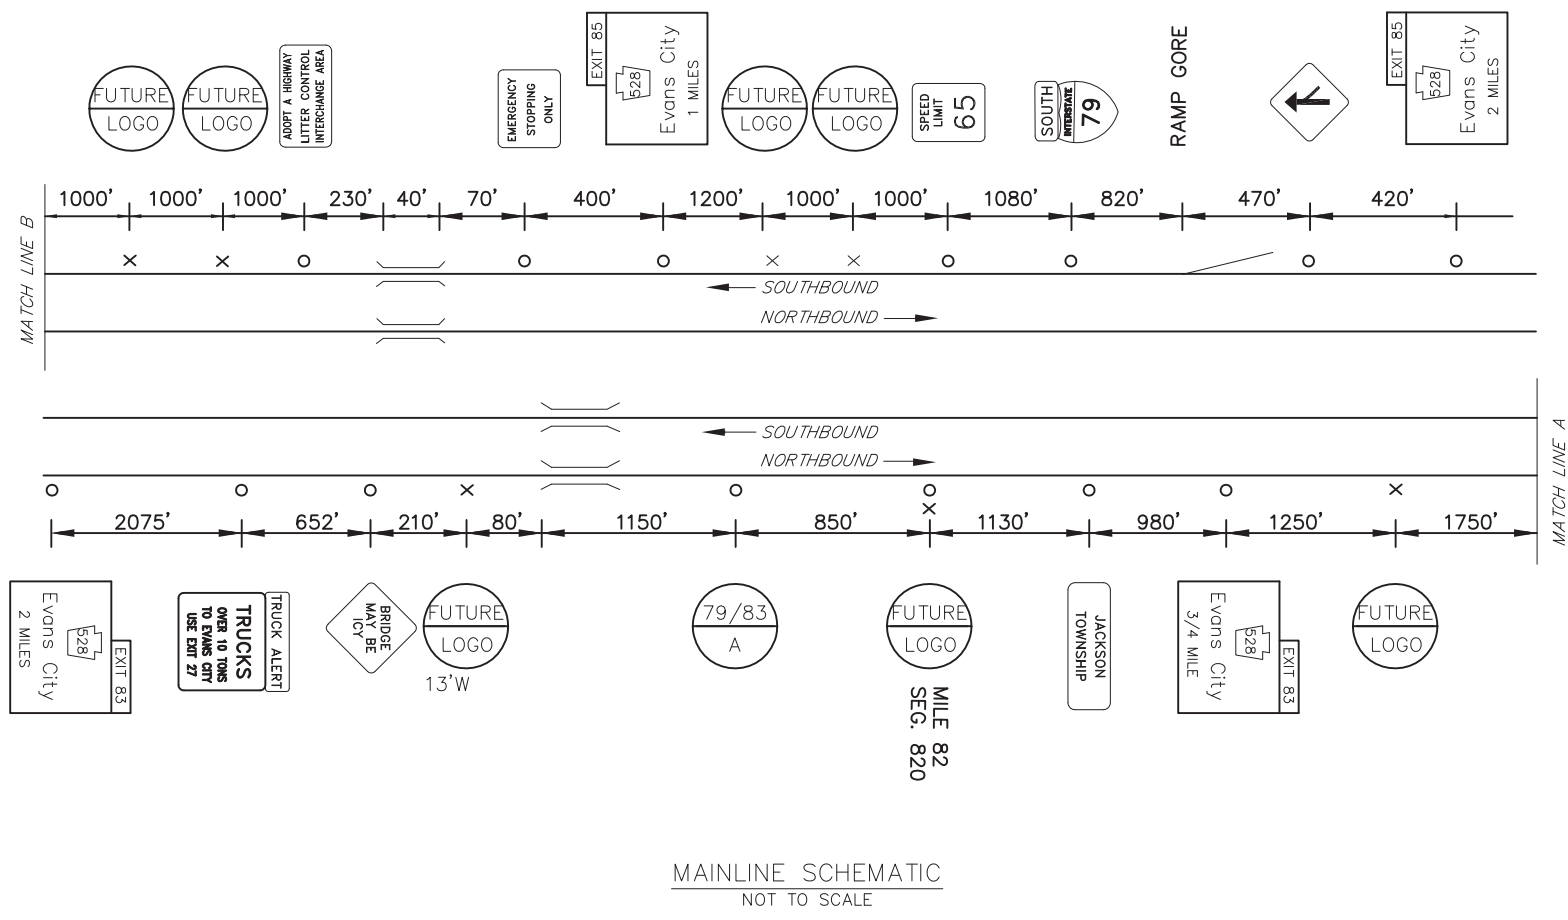

EXIT 83 SPECIFIC INFORMATION PANEL

SIGN NUMBER	LEGEND	BUSINESS	LOGO. NO.
79/83 A NB	ATTRACTION	ERACER'S GO KART PARK	1

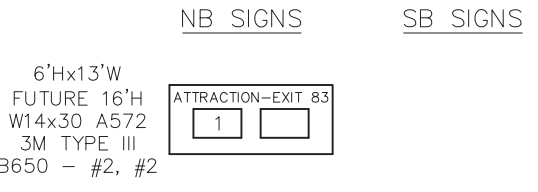

15:00:00, 12/12/2018 10:54 AM
 10-0-00-00 BUTLER DISTRICT 10-BUTLER - 10-0-00-00 BUTLER-179-EXIT 83 NB/SB PLAN
 12/12/2018 10:54 AM