
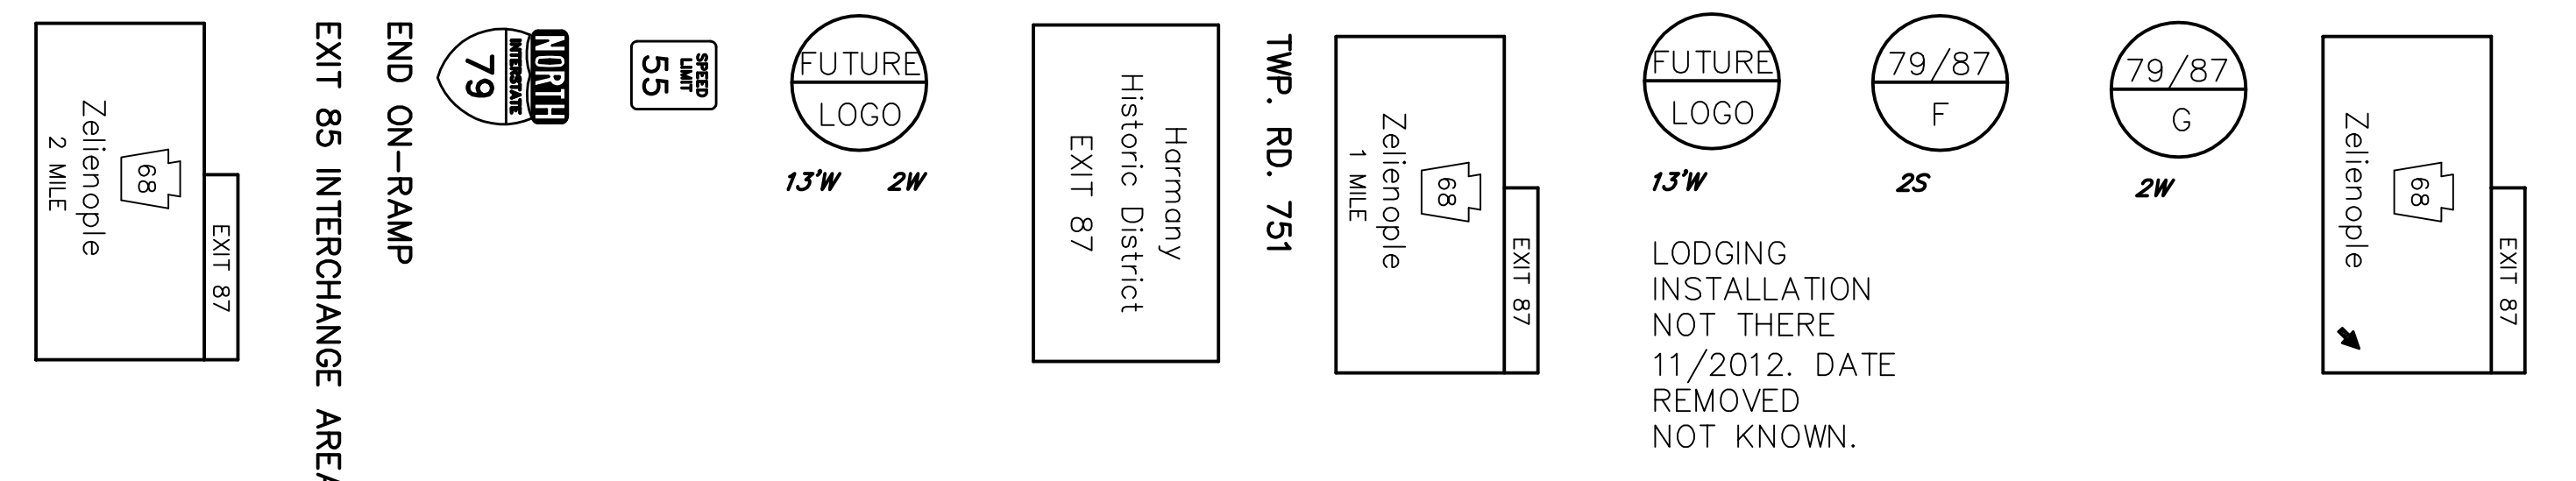


DISTRICT	COUNTY	ROUTE	PROJECT	SHEET
10-0	BUTLER	I-79	JACKSON TOWNSHIP REVISIONS	

ITEM	UNIT	QUANTITY
POST MOUNTED SIGNS, TYPE A, LOGO	SQ.FT.	--
POST MOUNTED SIGNS, TYPE B, LOGO	SQ.FT.	--
POST MOUNTED SIGNS, TYPE C, LOGO	SQ.FT.	--
BREAKAWAY SYSTEMS	EACH	--
* STEEL S OR W BEAM POSTS	LBS.	--
LOGO SIGN MOUNTING	EACH	--
FLAT SHEET PANEL REPLACEMENT	SQ. FT.	--
EXTRUDED PANEL REPLACEMENT	SQ. FT.	--
REMOVAL OF POST MOUNTED MOTORIST SERVICE SIGNS, TYPES B, C & F	L.S.	--

\* APPROXIMATE QUANTITY FOR INFORMATION ONLY



- SYMBOLS**
- Existing Sign to Remain
  - △ Existing Sign to be Removed
  - Existing Sign Reset as Shown
  - NEW SIGN
  - × FUTURE SIGN
  - ∅ Existing Utility Pole

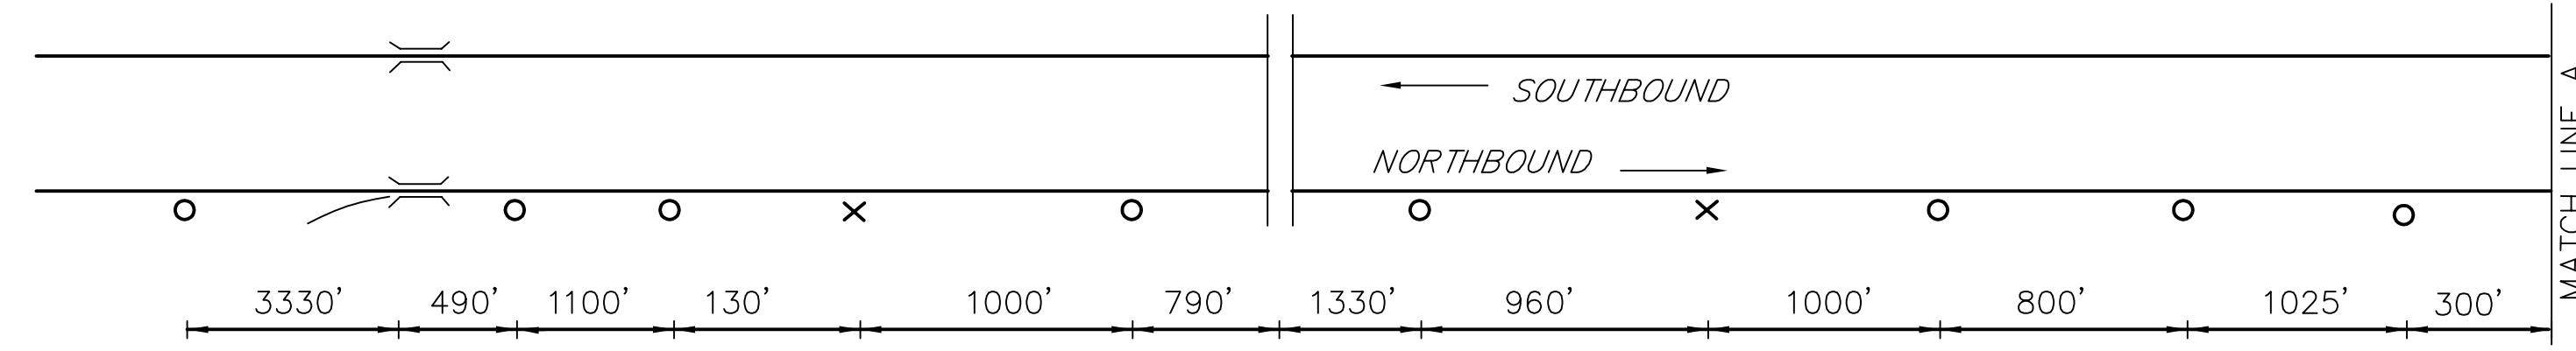

MAINLINE SCHEMATIC  
NOT TO SCALE

DISTRICT 10-0  
 FREEWAY LANE CLOSURES ONLY PERMITTED  
 MONDAY 7:00 AM THRU FRIDAY 8:00 AM.  
 ONLY ONE LANE CLOSURE PERMITTED AT A TIME.  
 LIMIT LANE CLOSURE LENGTHS TO 2,000 FEET OR LESS.  
 LANE CLOSURES REQUIRE SHADOW VEHICLE (SEE PUB. 213 PATA 18).  
 RE-OPEN CLOSED LANES IF SIGNIFICANT QUEING IS OBSERVED.  
 WORK PROHIBITED DURING NIGHTTIME/HOURS OF DARKNESS.

SIGN NUMBER	LEGEND	BUSINESS	LOGO. NO.
79/87 F NB	FOOD	BURGER KING	1
79/87 G NB	GAS	EXXON (24 Hr - Diesel)	5

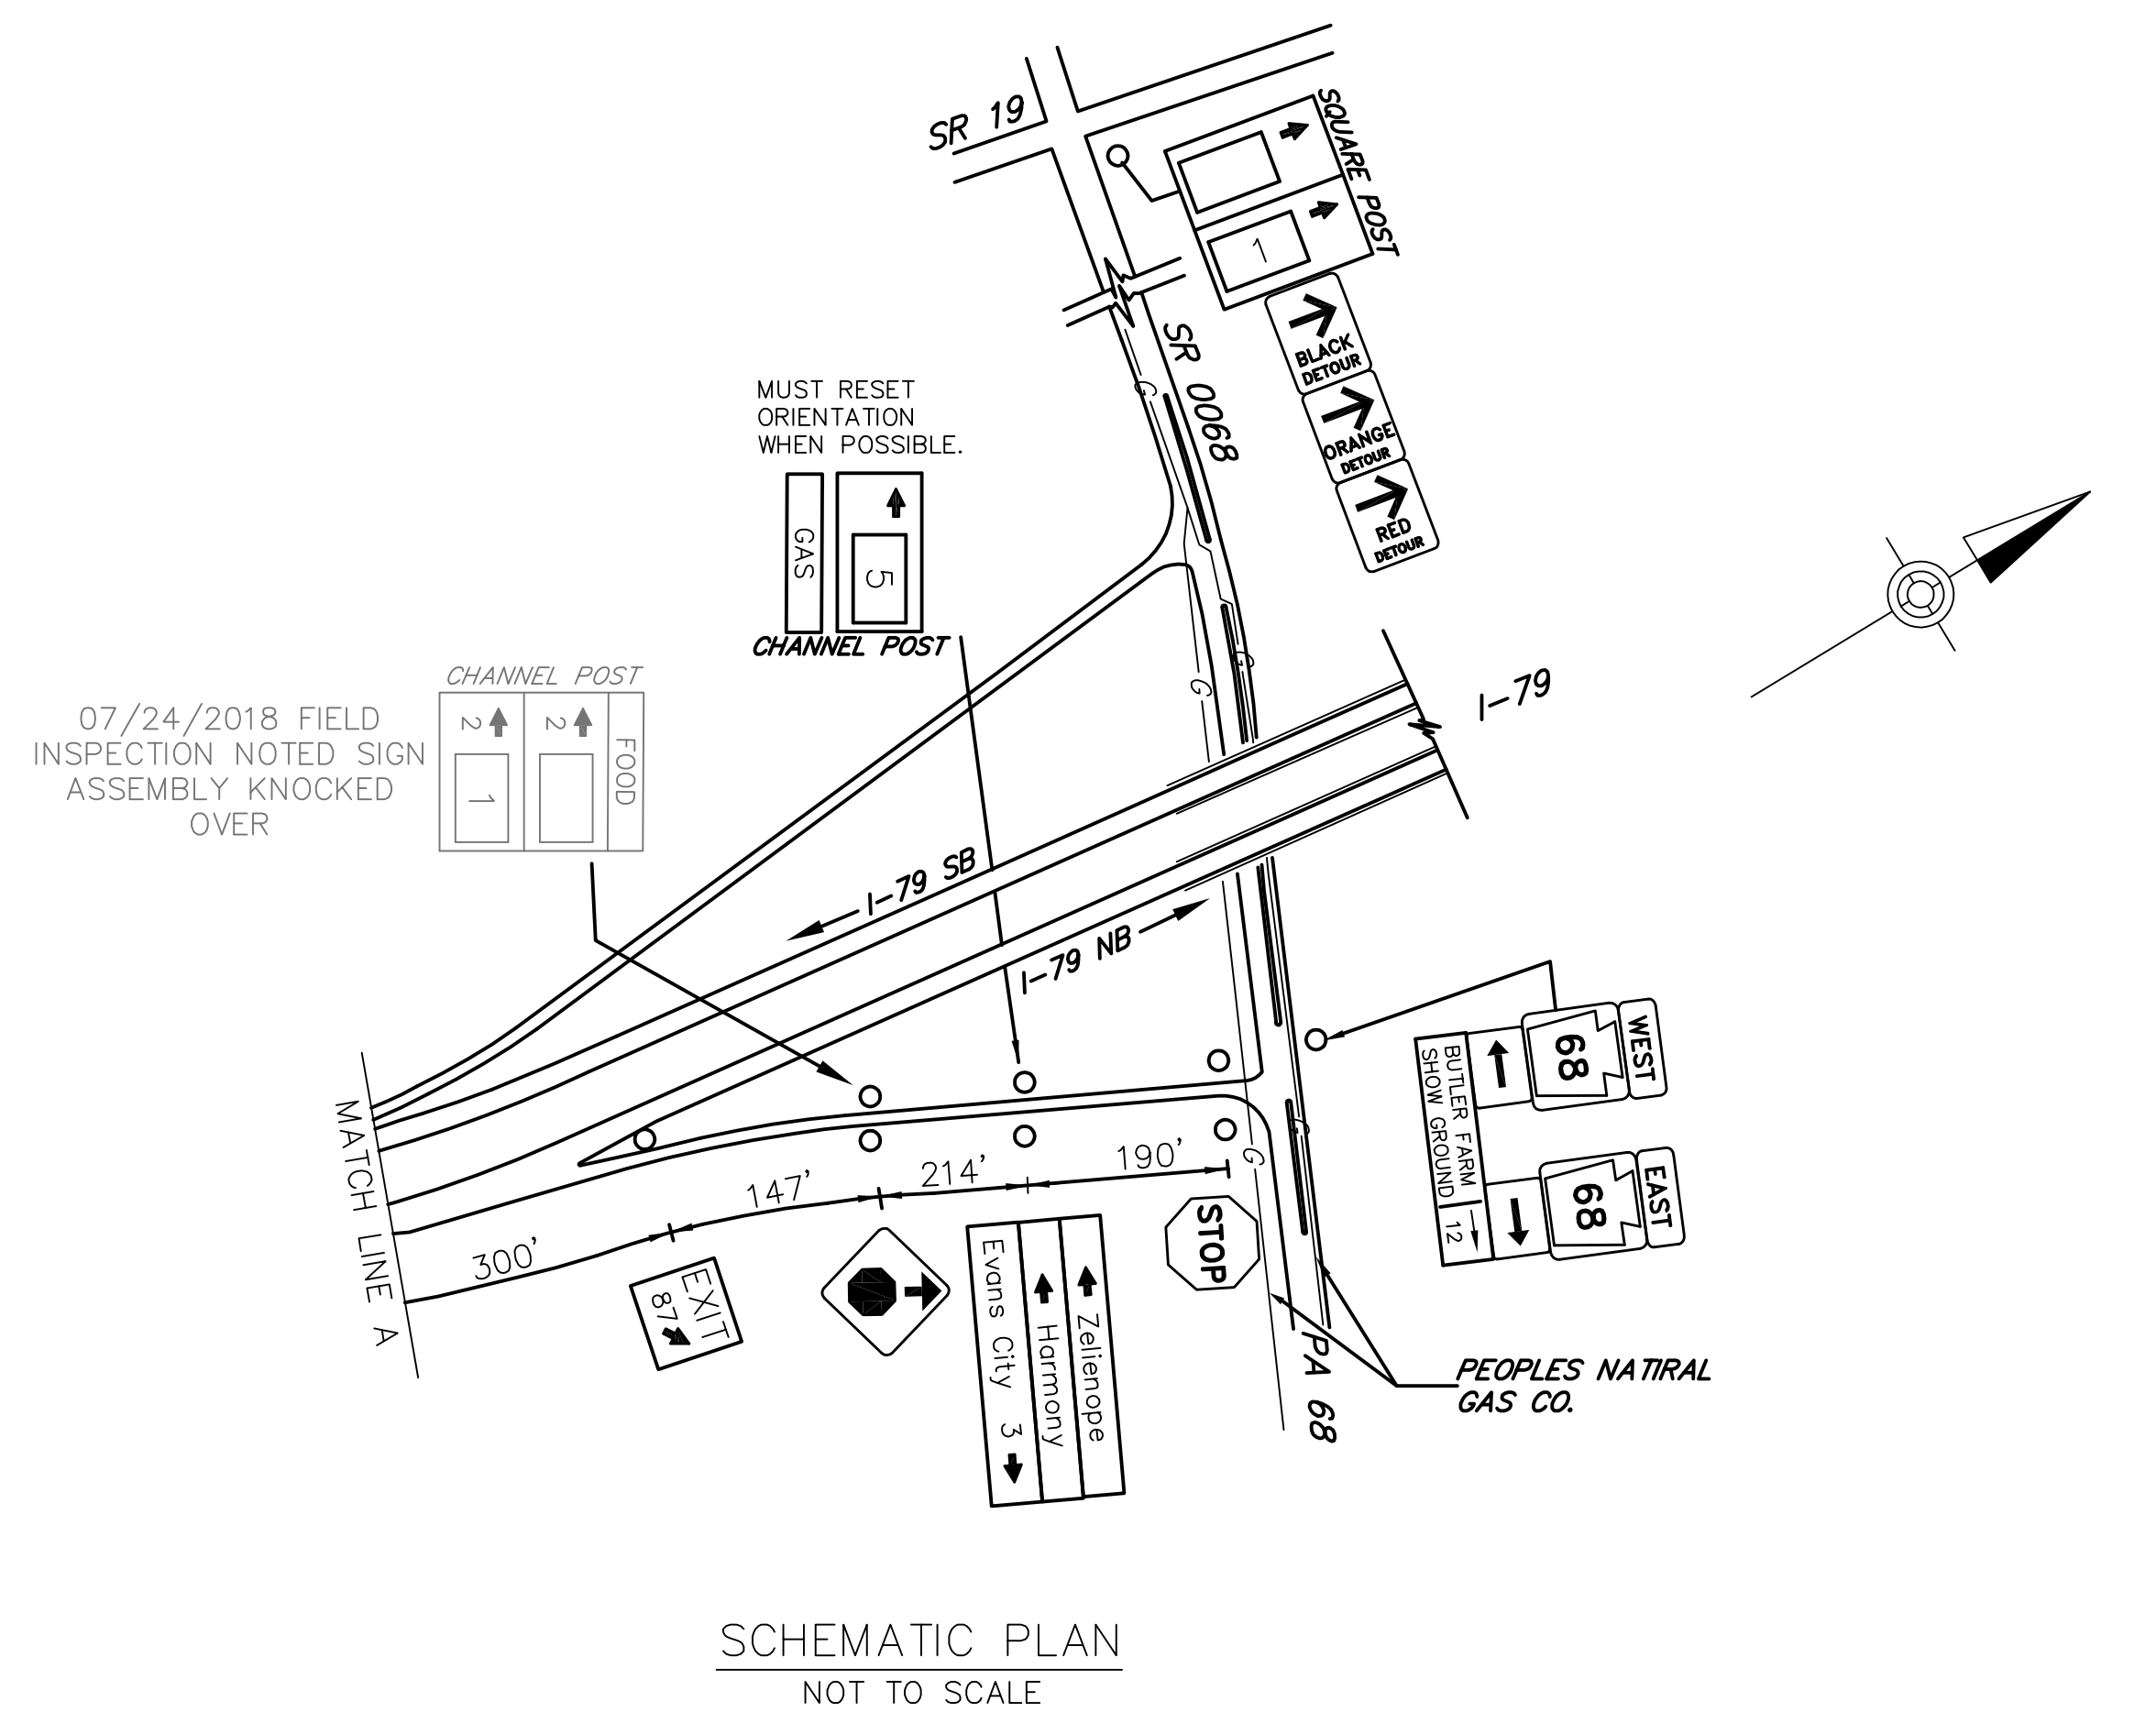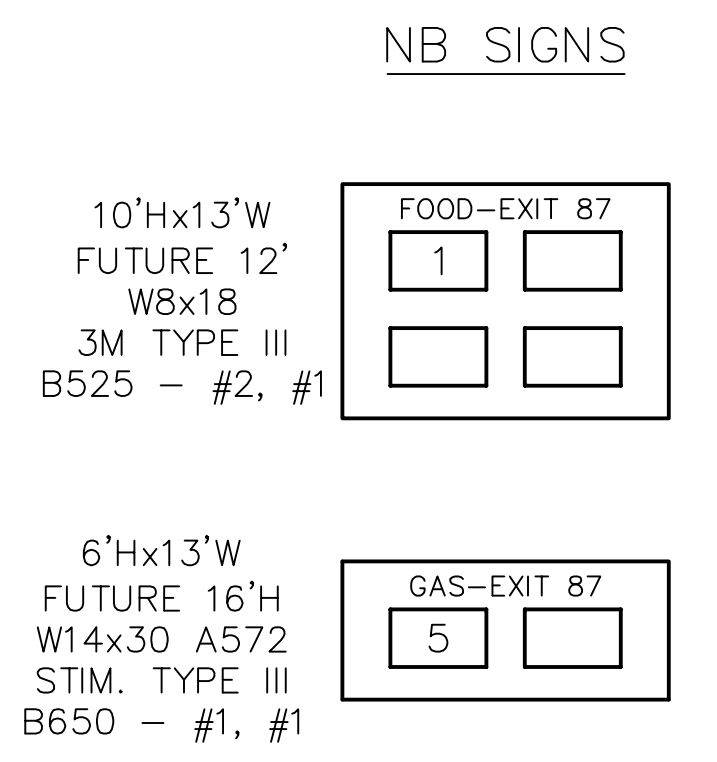

SCHEMATIC PLAN  
NOT TO SCALE

