


DISTRICT	COUNTY	ROUTE	PROJECT	SHEET
10-0	BUTLER	1-79	MUDDY CREEK & WORTH TOWNSHIP REVISIONS	
REVISIONS				

ITEM	UNIT	QUANTITY
POST MOUNTED SIGNS, TYPE A, LOGO	SQ.FT.	
POST MOUNTED SIGNS, TYPE B, LOGO	SQ.FT.	
POST MOUNTED SIGNS, TYPE C, LOGO	SQ.FT.	
BREAKAWAY SYSTEMS	EACH	
* STEEL S OR W BEAM POSTS	LBS.	
LOGO SIGN MOUNTING	EACH	

* APPROXIMATE QUANTITY FOR INFORMATION ONLY


○	Existing Sign to Remain
△	Existing Sign to be Removed
◻	Existing Sign Reset as Shown
●	NEW SIGN
×	FUTURE SIGN
⊗	Existing Utility Pole

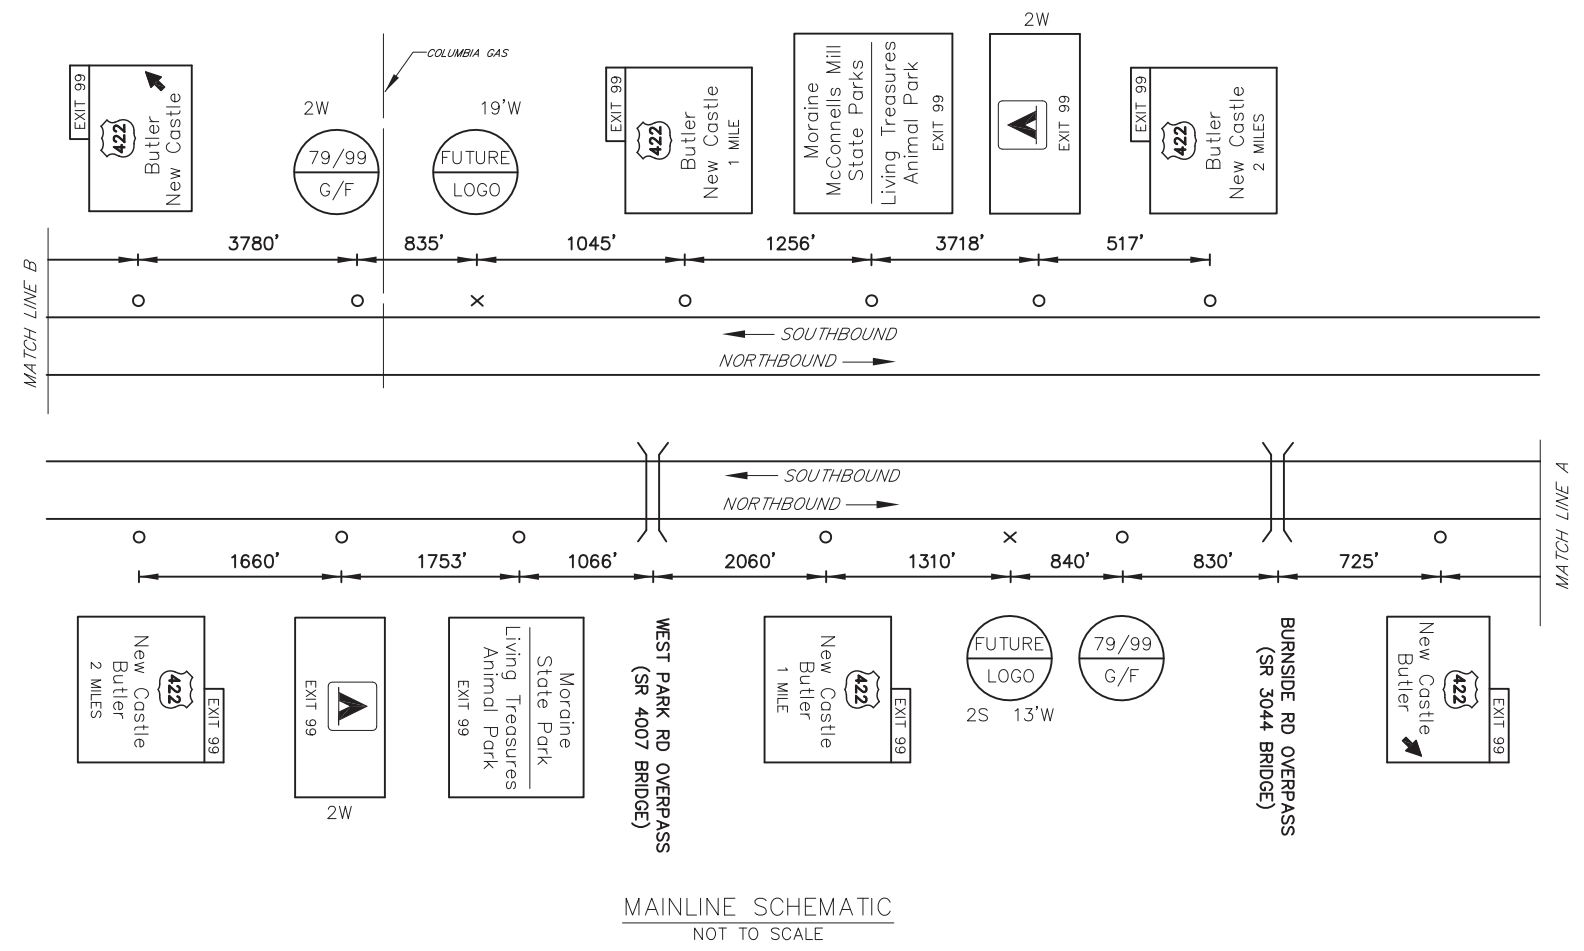

FREEWAY LANE CLOSURES ONLY PERMITTED
 MONDAY 7:00 AM THRU FRIDAY 8:00 AM.
 ONLY ONE LANE CLOSURE PERMITTED AT A TIME.
 LIMIT LANE CLOSURE LENGTHS TO 2000 FEET OR LESS.
 LANE CLOSURES REQUIRE SHADOW VEHICLE (SEE PUB. 213 PATA 18).
 RE-OPEN CLOSED LANES IF SIGNIFICANT QUEING IS OBSERVED.

WORK PROHIBITED DURING NIGHTTIME/HOURS OF DARKNESS.

SIGN NUMBER	LEGEND	BUSINESS	LOGO. NO.
79/99 G NB	GAS	PILOT TRAVEL CENTERS (OPEN 24 HRS)	1
79/99 G SB			
79/99 F NB	FOOD	SUBWAY (24 HOURS)	2
79/99 F SB		McDONALD'S (24 HRS)	3

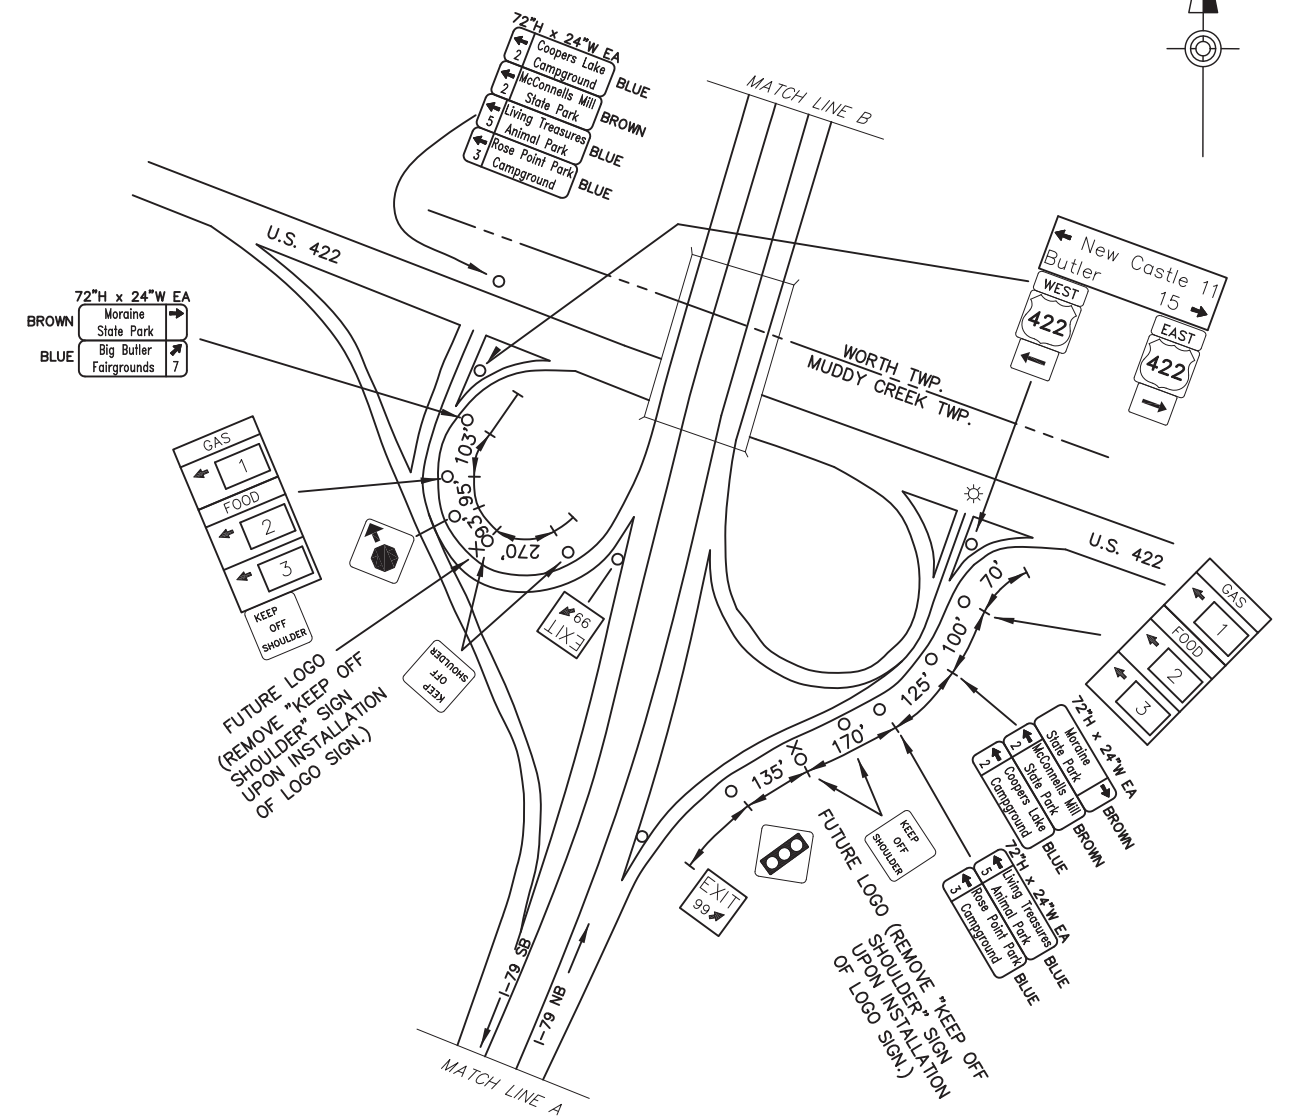

INTERSTATE 79
 U.S. 422 BUTLER / NEW CASTLE
 EXIT 99

D:\BASE FILES\PROJECTS\10-BUTLER-1\DRAWINGS\PERMITS\DISTRICT 10-BUTLER - 10-10-00-SR-179-EXIT 99 PLAN September 4, 2018 2:55 PM