


DISTRICT	COUNTY	ROUTE	PROJECT	SHEET
4-0	SUSQUEHANNA	I-81	LENOX TOWNSHIP REVISIONS	

TABULATION OF QUANTITIES		
ITEM	UNIT	QUANTITY
POST MOUNTED SIGNS, TYPE A, LOGO	SQ.FT.	
POST MOUNTED SIGNS, TYPE B, LOGO	SQ.FT.	
POST MOUNTED SIGNS, TYPE C, LOGO	SQ.FT.	-
BREAKAWAY SYSTEMS	EACH	
* STEEL S OR W BEAM POSTS	LBS.	
LOGO SIGN MOUNTING	EACH	
REMOVAL OF POST MOUNTED MOTORIST SERVICE SIGNS, TYPES A & E	EACH	-
REMOVAL OF POST MOUNTED MOTORIST SERVICE SIGNS, TYPES B, C & F	L.S.	-


* APPROXIMATE QUANTITY FOR INFORMATION ONLY

SYMBOLS	
○	Existing Sign to Remain
△	Existing Sign to be Removed
◐	Existing Sign Reset as Shown
●	NEW SIGN
×	FUTURE SIGN
∅	Existing Utility Pole

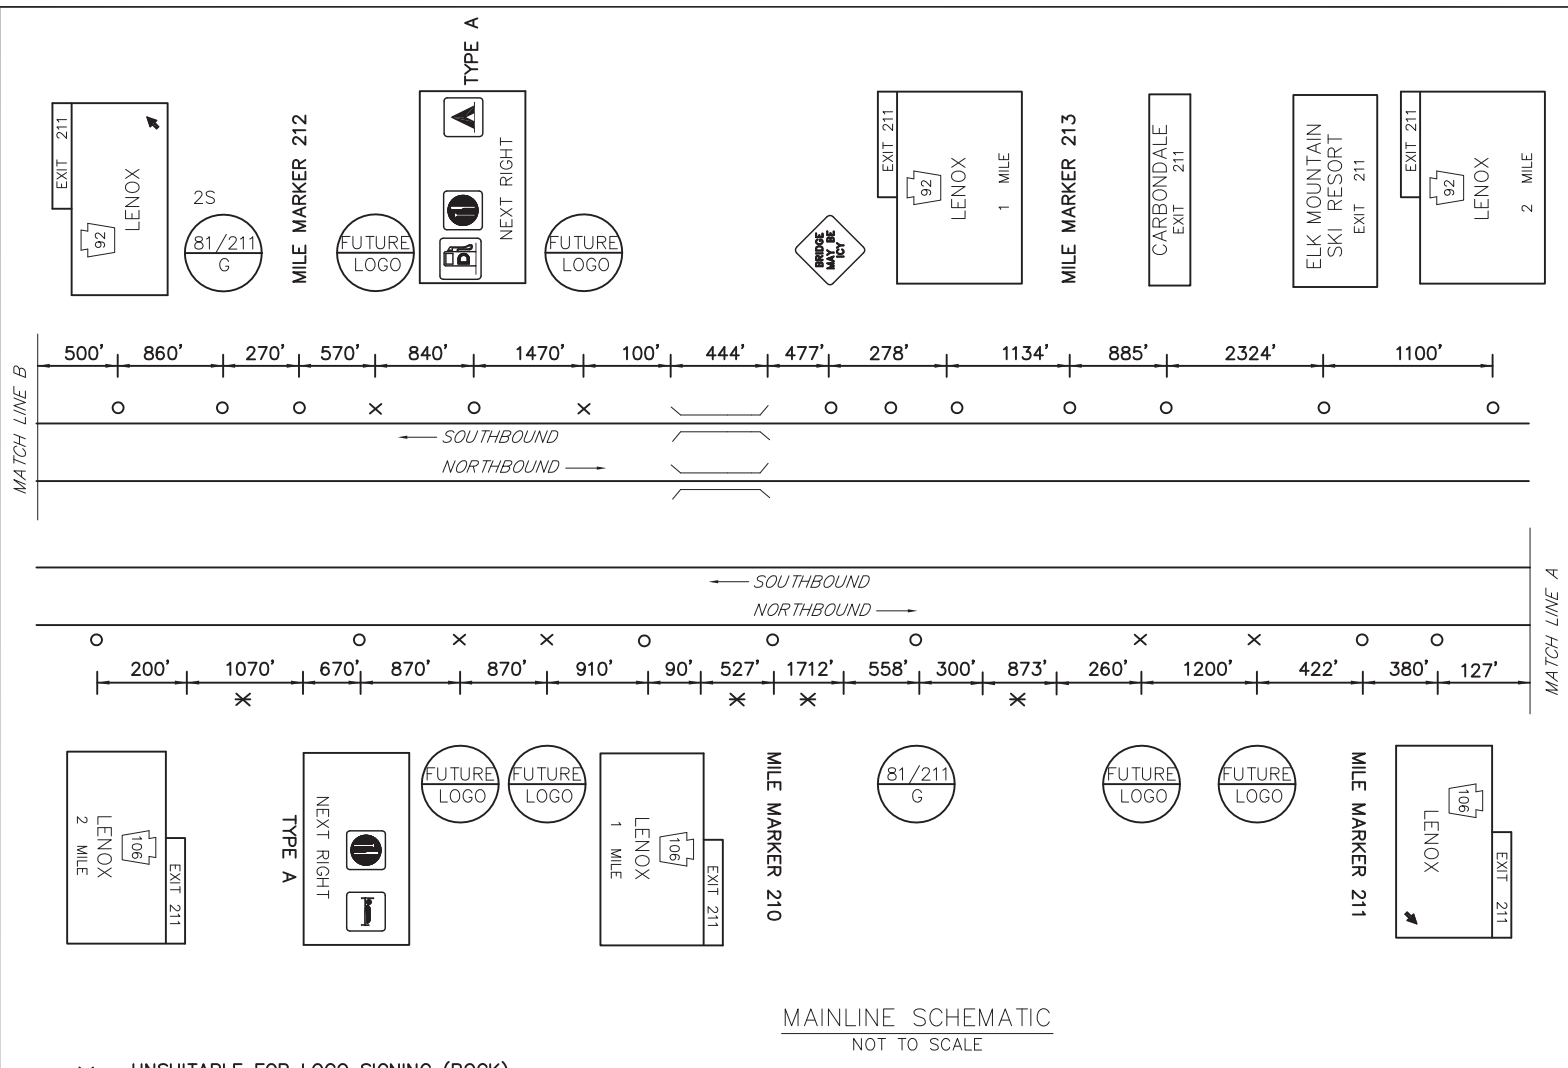

MAINLINE SCHEMATIC
NOT TO SCALE

EXIT 211 SPECIFIC INFORMATION PANEL			
SIGN NUMBER	LEGEND	BUSINESS	LOGO. NO.
81/211 G NB	GAS	PUMP-N-PANTRY (DIESEL/24 HRS)	1
81/211 G SB			

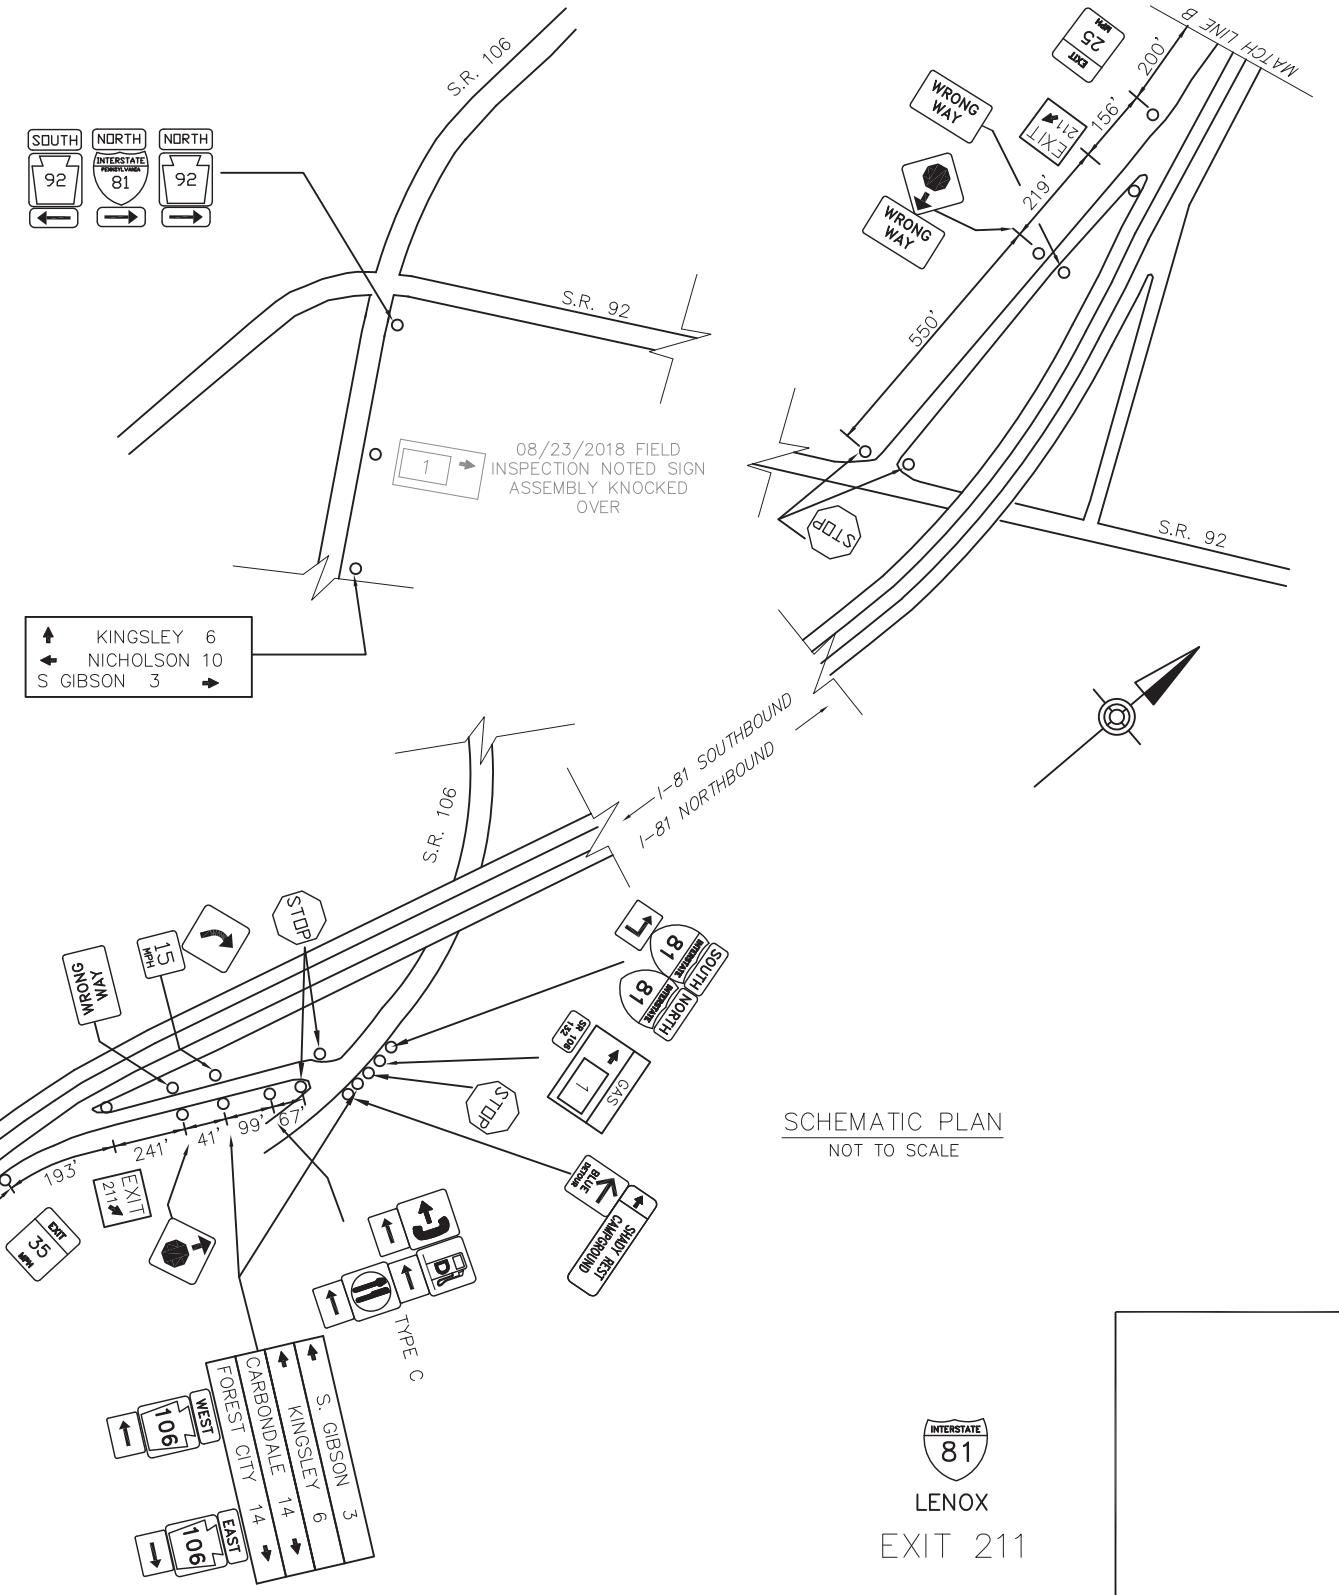

SCHEMATIC PLAN
NOT TO SCALE



05:00:00 08/23/2018 11:54:00 AM - BUILD: DRAWINGS/PERMITS - DISTRICT: 04/SUSQUEHANNA - ST/UP-XX - DT/XX-BL-EXT/TEL PLAN
 September 4, 2018 3:28 PM