


DISTRICT	COUNTY	ROUTE	PROJECT	SHEET
4-0	SUSQUEHANNA	I-81		
HARFORD TOWNSHIP REVISIONS				

TABULATION OF QUANTITIES		
ITEM	UNIT	QUANTITY
POST MOUNTED SIGNS, TYPE A, LOGO	SQ.FT.	
POST MOUNTED SIGNS, TYPE B, LOGO	SQ.FT.	
BREAKAWAY SYSTEMS	EACH	
* STEEL W BEAM BREAKAWAY POSTS	LBS.	
LOGO SIGN MOUNTING	EACH	
REMOVAL OF POST MOUNTED MOTORIST SERVICE SIGNS, TYPES A & E	EACH	
REMOVAL OF POST MOUNTED MOTORIST SERVICE SIGNS, TYPES B, C & F	L.S.	

* APPROXIMATE QUANTITY FOR INFORMATION ONLY

- SYMBOLS**
- Existing Sign to Remain
 - △ Existing Sign to be Removed
 - ◻ Existing Sign Reset as Shown
 - NEW SIGN
 - × FUTURE SIGN
 - ⊗ Existing Utility Pole

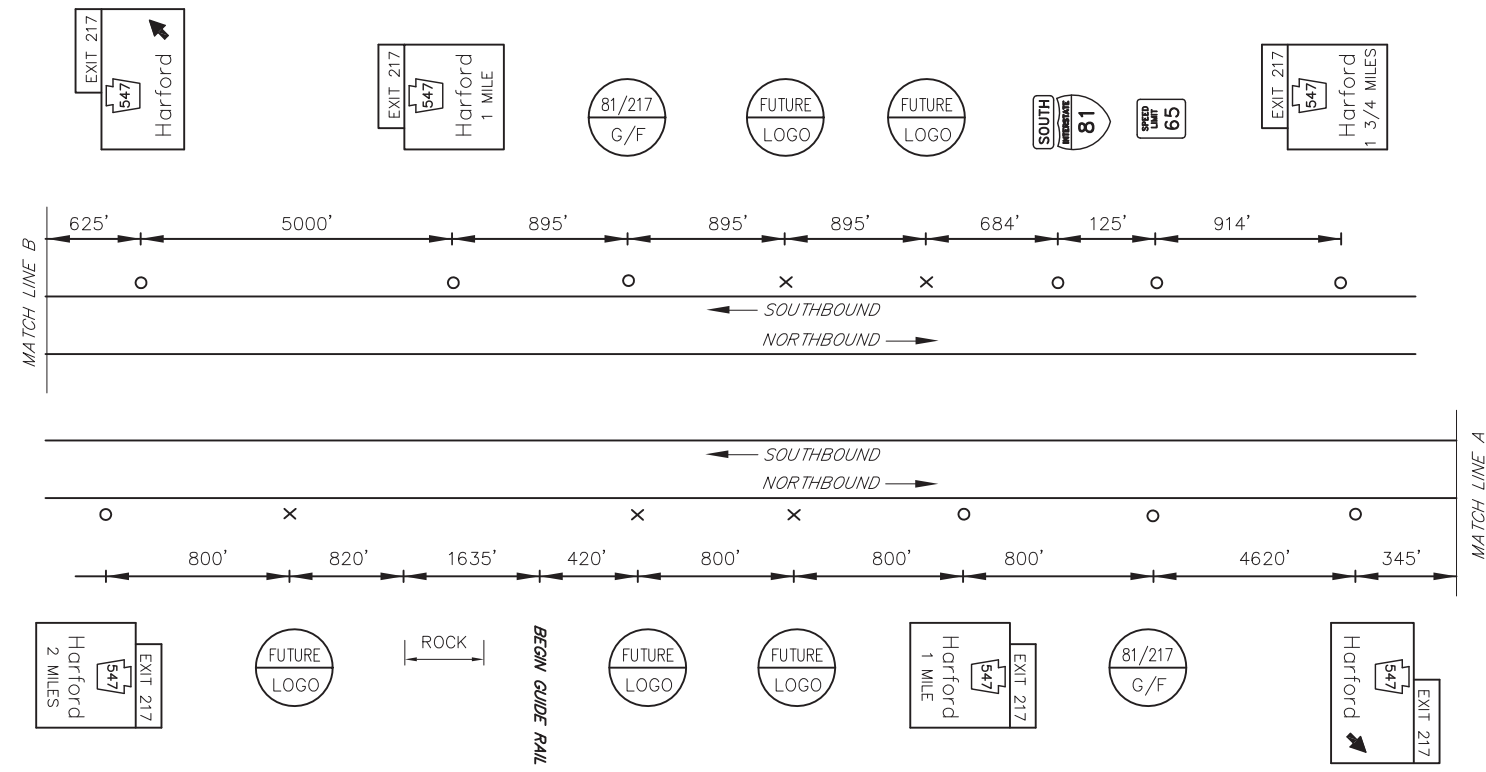


MAINLINE SCHEMATIC
NOT TO SCALE

EXIT 217 SPECIFIC INFORMATION PANEL			
SIGN NUMBER	LEGEND	BUSINESS	LOGO. NO.
81/217 G NB 81/217 G SB	GAS	MOBIL (Diesel - 24 Hours)	1
		EXXON (24-Hr/Diesel)	3
81/217 F NB 81/217 F SB	FOOD	PENN-CAN RESTAURANT & TRUCK STOP	2
		SUBWAY	4



08/23/2018 FIELD INSPECTION NOTED
NON-PENNDOT APPROVED WOOD PANEL ATTACHED TO SB MAINLINE

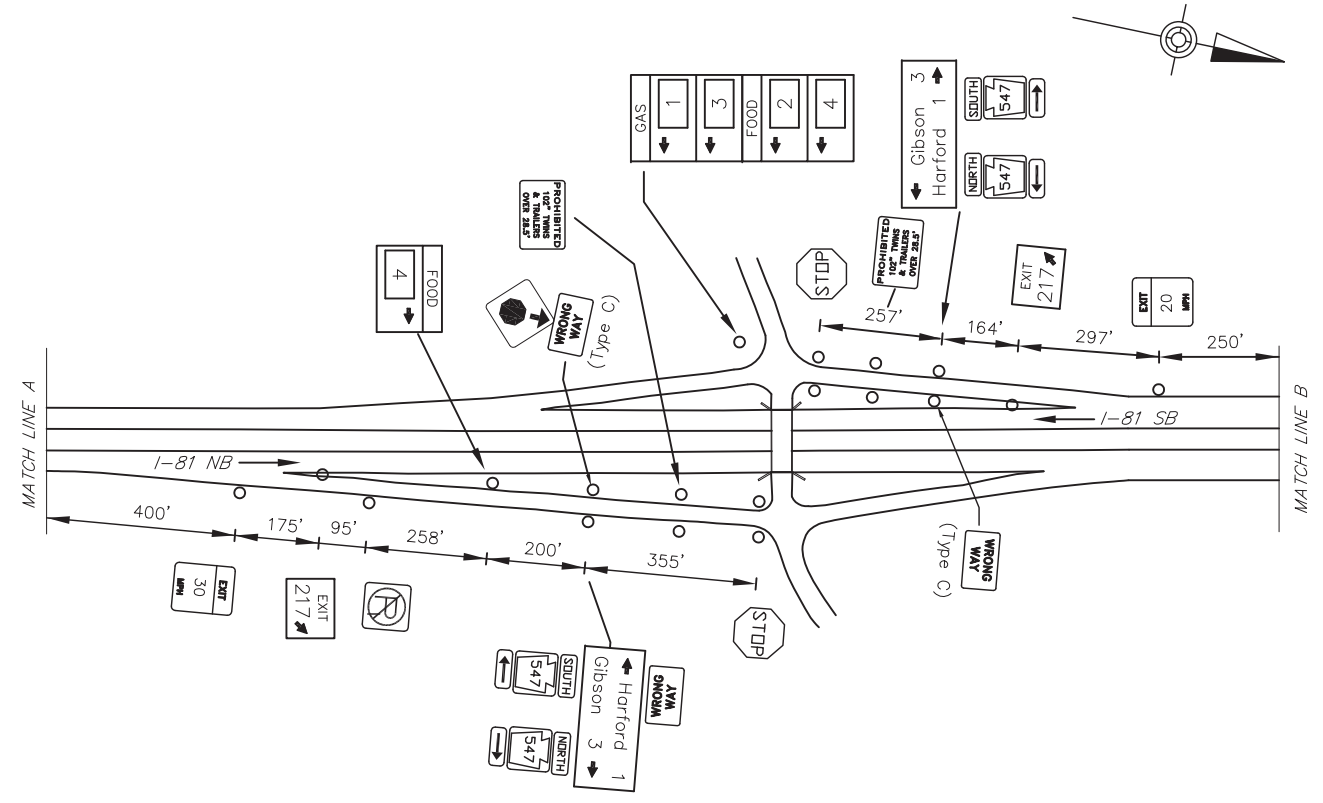

SCHEMATIC PLAN
NOT TO SCALE

