
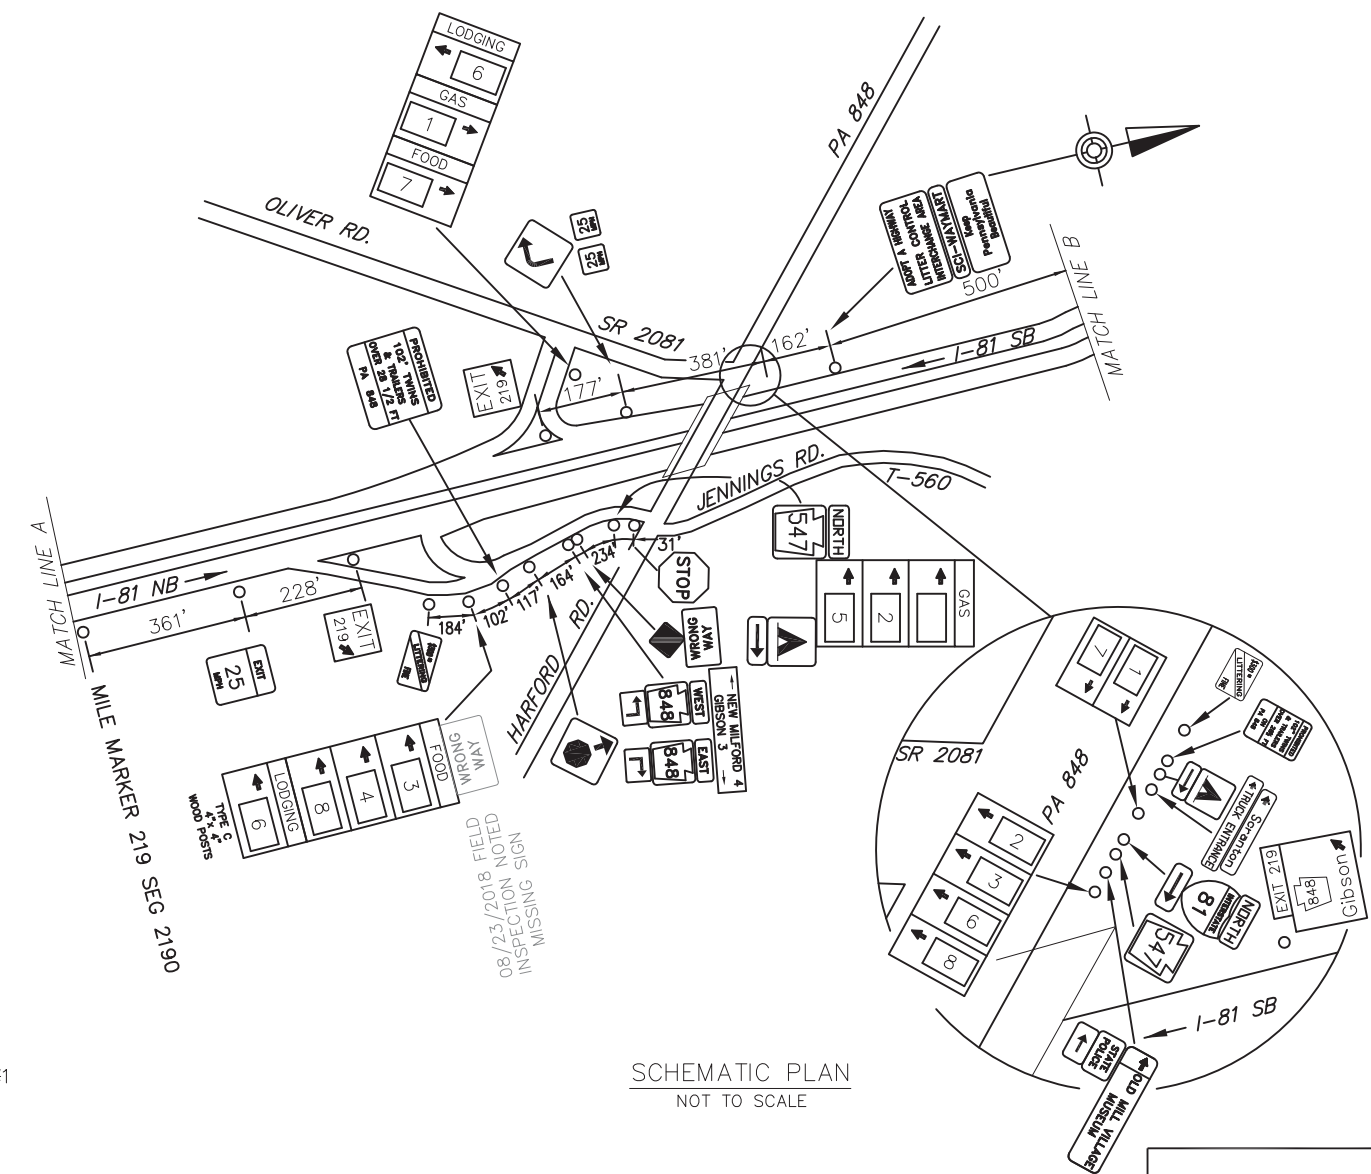


DISTRICT	COUNTY	ROUTE	PROJECT	SHEET
4-0	SUSQUEHANNA	I-81	NEW MILFORD AND HARFORD TOWNSHIPS	
REVISIONS				


TABULATION OF QUANTITIES		
ITEM	UNIT	QUANTITY
POST MOUNTED SIGNS, TYPE A, LOGO	SQ.FT.	
POST MOUNTED SIGNS, TYPE B, LOGO	SQ.FT.	
POST MOUNTED SIGNS, TYPE C, LOGO	SQ.FT.	
BREAKAWAY SYSTEMS	EACH	
* STEEL S OR W BEAM POSTS	LBS.	
LOGO SIGN MOUNTING	EACH	
REMOVAL OF POST MOUNTED MOTORIST SERVICE SIGNS, TYPES B, C & F	L.S.	

SYMBOLS	
○	Existing Sign to Remain
△	Existing Sign to be Removed
◻	Existing Sign Reset as Shown
●	NEW SIGN
×	FUTURE SIGN
⊗	Existing Utility Pole

* APPROXIMATE QUANTITY FOR INFORMATION ONLY

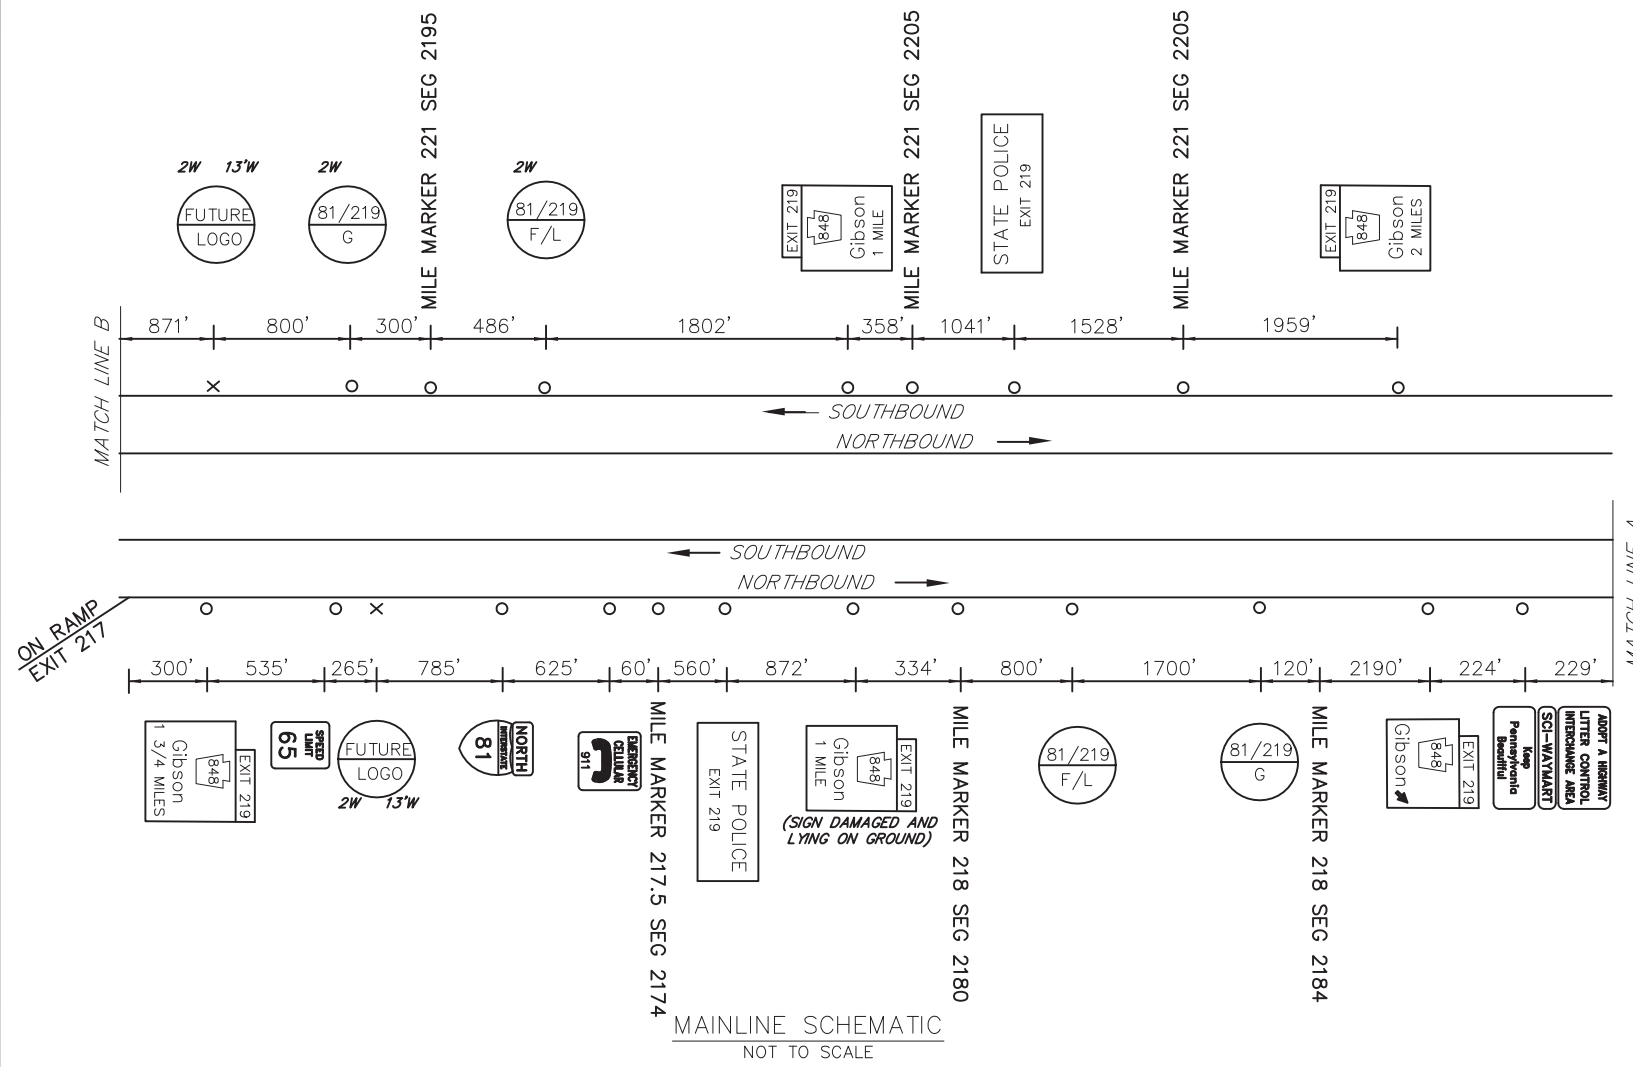

EXIT 219 SPECIFIC INFORMATION PANEL			
SIGN NUMBER	LEGEND	BUSINESS	LOGO. NO.
81/219 F NB 81/219 F SB	FOOD	DENNY'S (24 HOURS)	3
		McDONALDS (24 Hours)	4
		BURGER KING	7
		DUNKIN DONUTS	8
81/219 G NB 81/219 G SB	GAS	SUNOCO (Diesel-24 Hours)	1
		FLYING J (DIESEL)	2
		EXXON (24-Hr/Diesel)	5
81/219 L NB 81/219 L SB	LODGING	HOLIDAY INN EXPRESS & SUITES	6

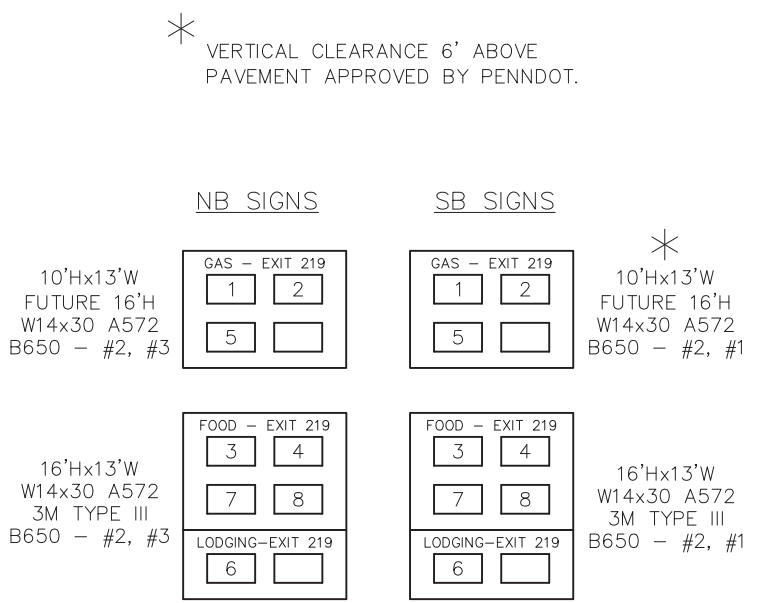

PLANS FOR THE SUSQUEHANNA COUNTY AND TOWNSHIP OF NEW MILFORD AND HARFORD DISTRICT OF SUSQUEHANNA COUNTY - 57N10-KK-SHTYX-BL-EXIT219-PLAN
 September 4/2018 8:03 PM

