


DISTRICT	COUNTY	ROUTE	PROJECT	SHEET
6-0	DELAWARE	I-95		
RIDLEY AND TINICUM TOWNSHIP				
REVISIONS				

SYMBOLS	
○	Existing Sign to Remain
△	Existing Sign to be Removed
◻	Existing Sign Reset as Shown
●	NEW SIGN
×	FUTURE SIGN
⊘	Existing Utility Pole


TABULATION OF QUANTITIES		
ITEM	UNIT	QUANTITY
POST MOUNTED SIGNS, TYPE A, LOGO	SQ.FT	
POST MOUNTED SIGNS, TYPE B, LOGO	SQ.FT.	
BREAKAWAY SYSTEMS	EACH	
* STEEL S OR W BEAM POSTS	LBS.	
LOGO SIGN MOUNTING	EACH	
REMOVAL OF POST MOUNTED MOTORIST SERVICE SIGNS, TYPES B, C & F	L.S.	

* APPROXIMATE QUANTITY FOR INFORMATION ONLY

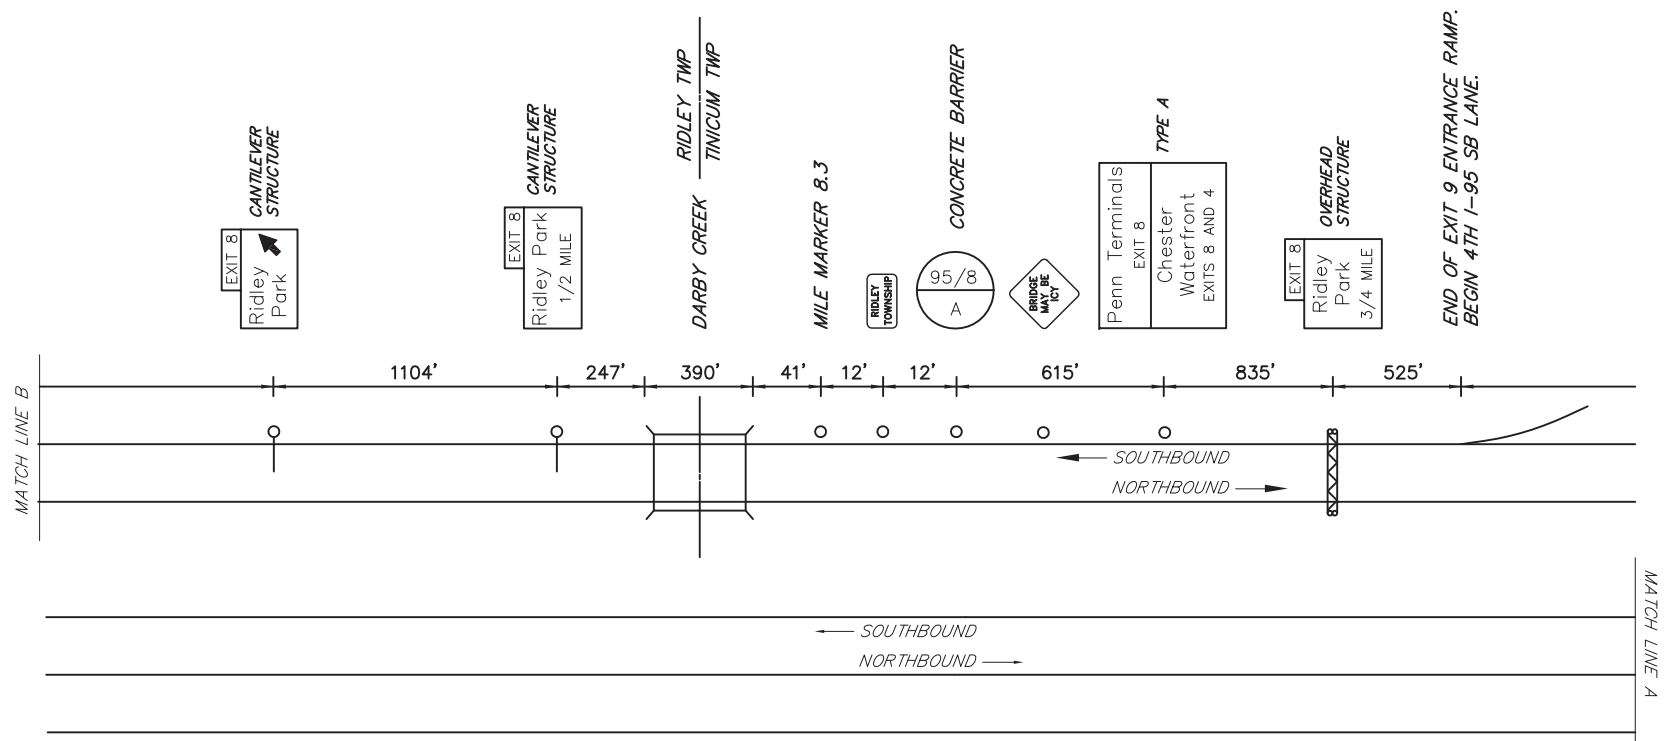

NB NOT ELIGIBLE - INSUFFICIENT SPACE


MAINLINE SCHEMATIC
NOT TO SCALE

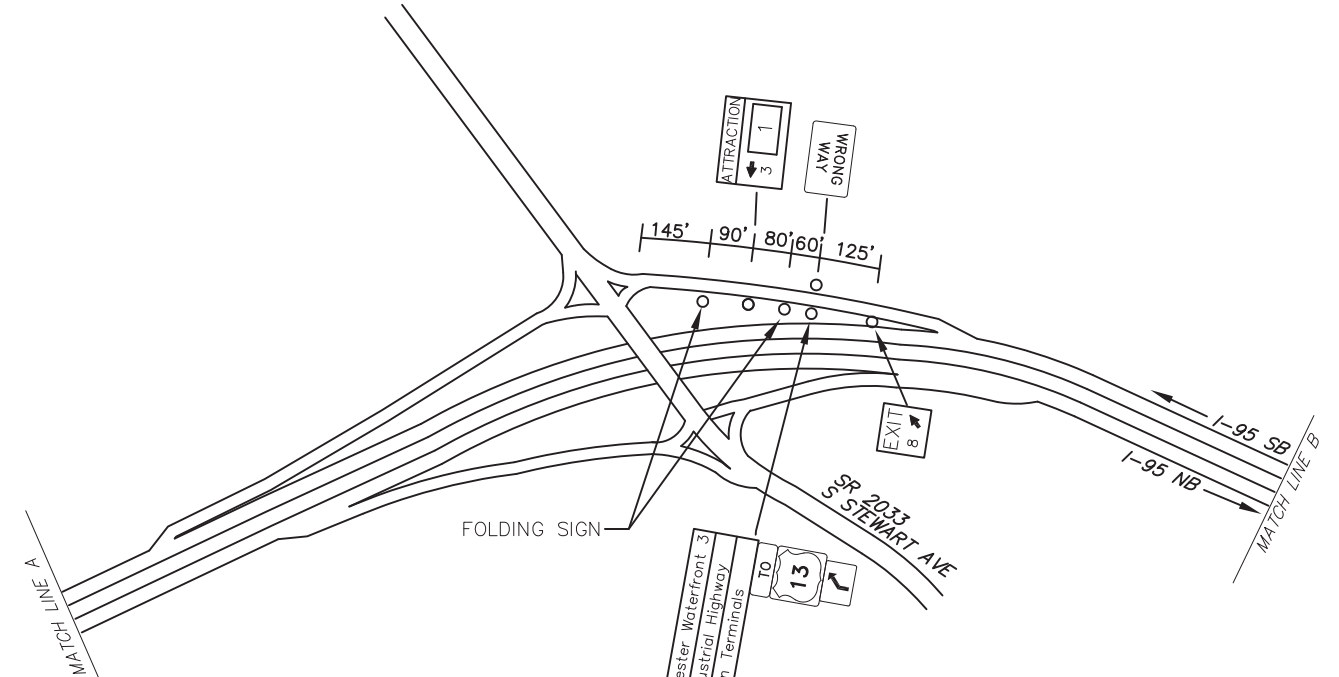

SCHEMATIC PLAN
NOT TO SCALE

EXIT 8 SPECIFIC INFORMATION PANEL			
SIGN NUMBER	LEGEND	BUSINESS	LOGO. NO.
95/8 A SB	ATTRACTION	HARRAH'S PHILADELPHIA CASINO	1

SB SIGNS

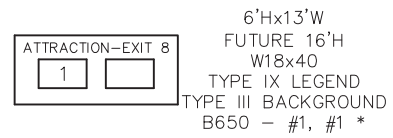

* CONTRACTOR INSTALLED B650-#1 ON BOTH.
 DESIGN CALLED FOR B650-#2 FOR BOTH.
 PENNDOT APPROVED #1 AS "SUFFICIENT" 05/2015.



E:\6550\6550\062507\AN\W\PE\AS-BUILD\DRAWINGS\PERMITS-DISTRICT\65506\LAWARE - 2010-XX-SHFX-195-EXIT 8 PLAN September 27/2018 9:50 AM