

DISTRICT	COUNTY	ROUTE	PROJECT	SHEET
12-0	WESTMORELAND	US-119		
EAST HUNTINGDON TOWNSHIP				
REVISIONS				



SYMBOLS

- Existing Sign to Remain
- △ Existing Sign to be Removed
- ◻ Existing Sign Reset as Shown
- NEW SIGN
- × FUTURE SIGN
- ⊗ Existing Utility Pole

TABULATION OF QUANTITIES


ITEM	UNIT	QUANTITY
POST MOUNTED SIGNS, TYPE A, LOGO	SQ.FT.	
POST MOUNTED SIGNS, TYPE B, LOGO	SQ.FT.	
POST MOUNTED SIGNS, TYPE F, LOGO	SQ.FT.	-
BREAKAWAY SYSTEMS	EACH	
* STEEL S OR W BEAM POSTS	LBS.	
LOGO SIGN MOUNTING	EACH	
REMOVAL OF POST MOUNTED MOTORIST SERVICE SIGNS, TYPES A, B, C, E & F	L.S.	

* APPROXIMATE QUANTITY FOR INFORMATION ONLY

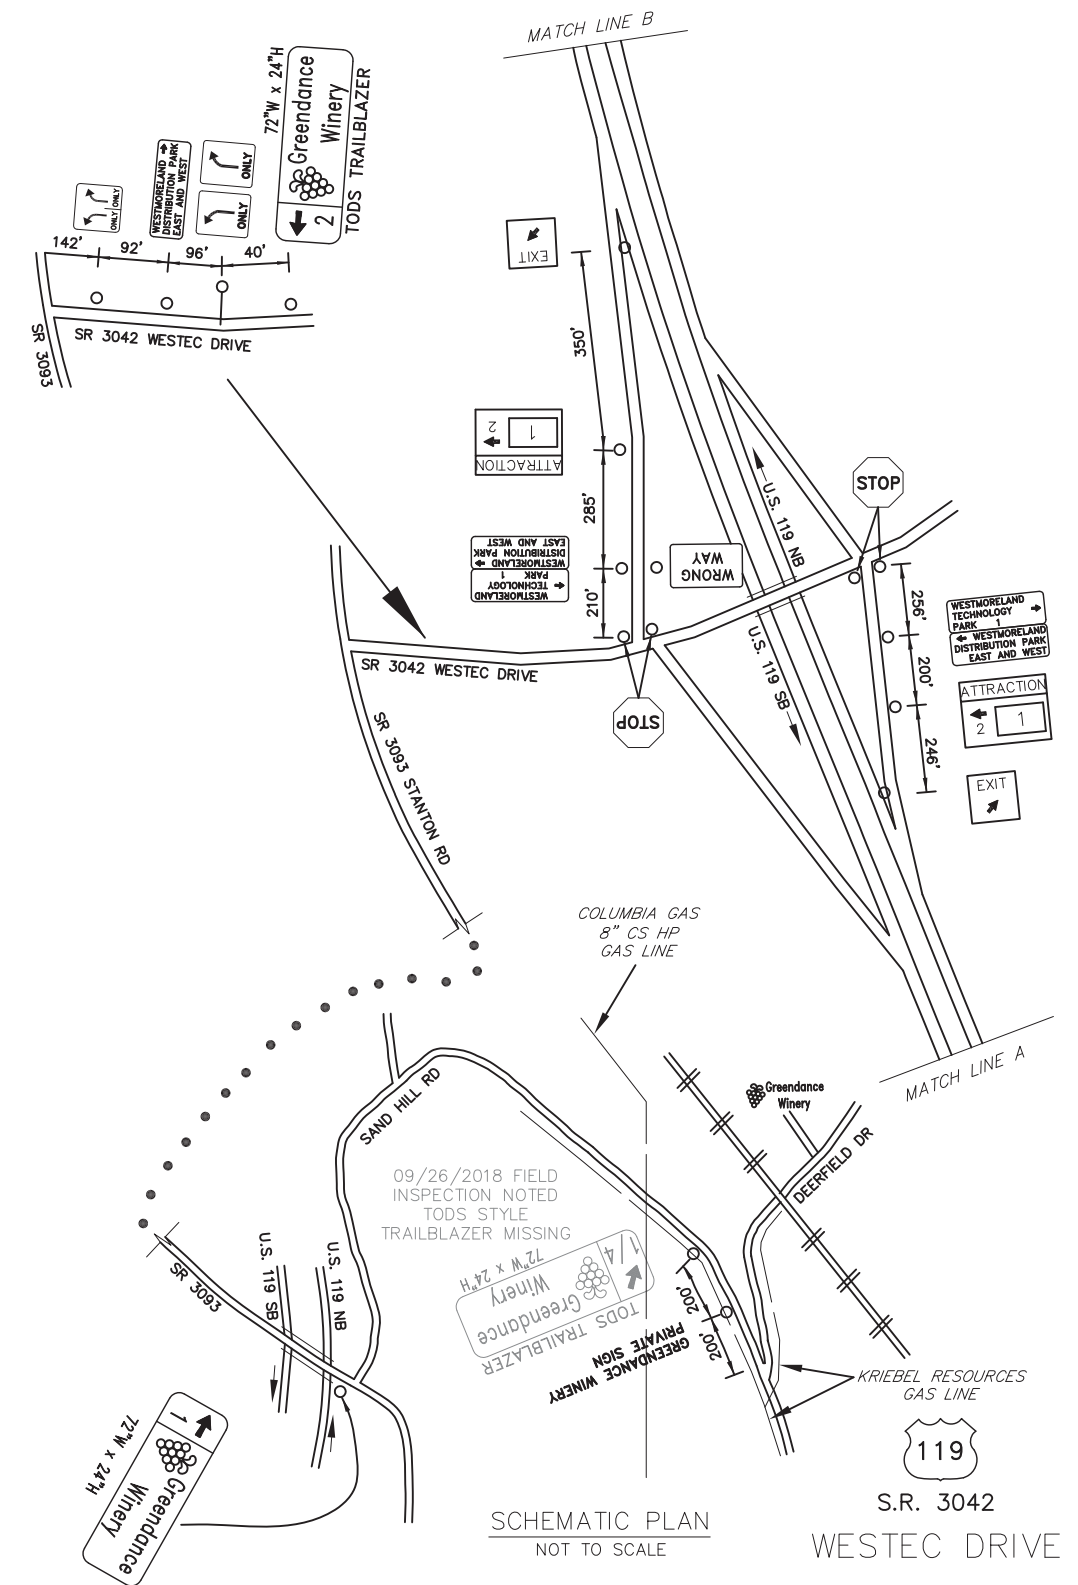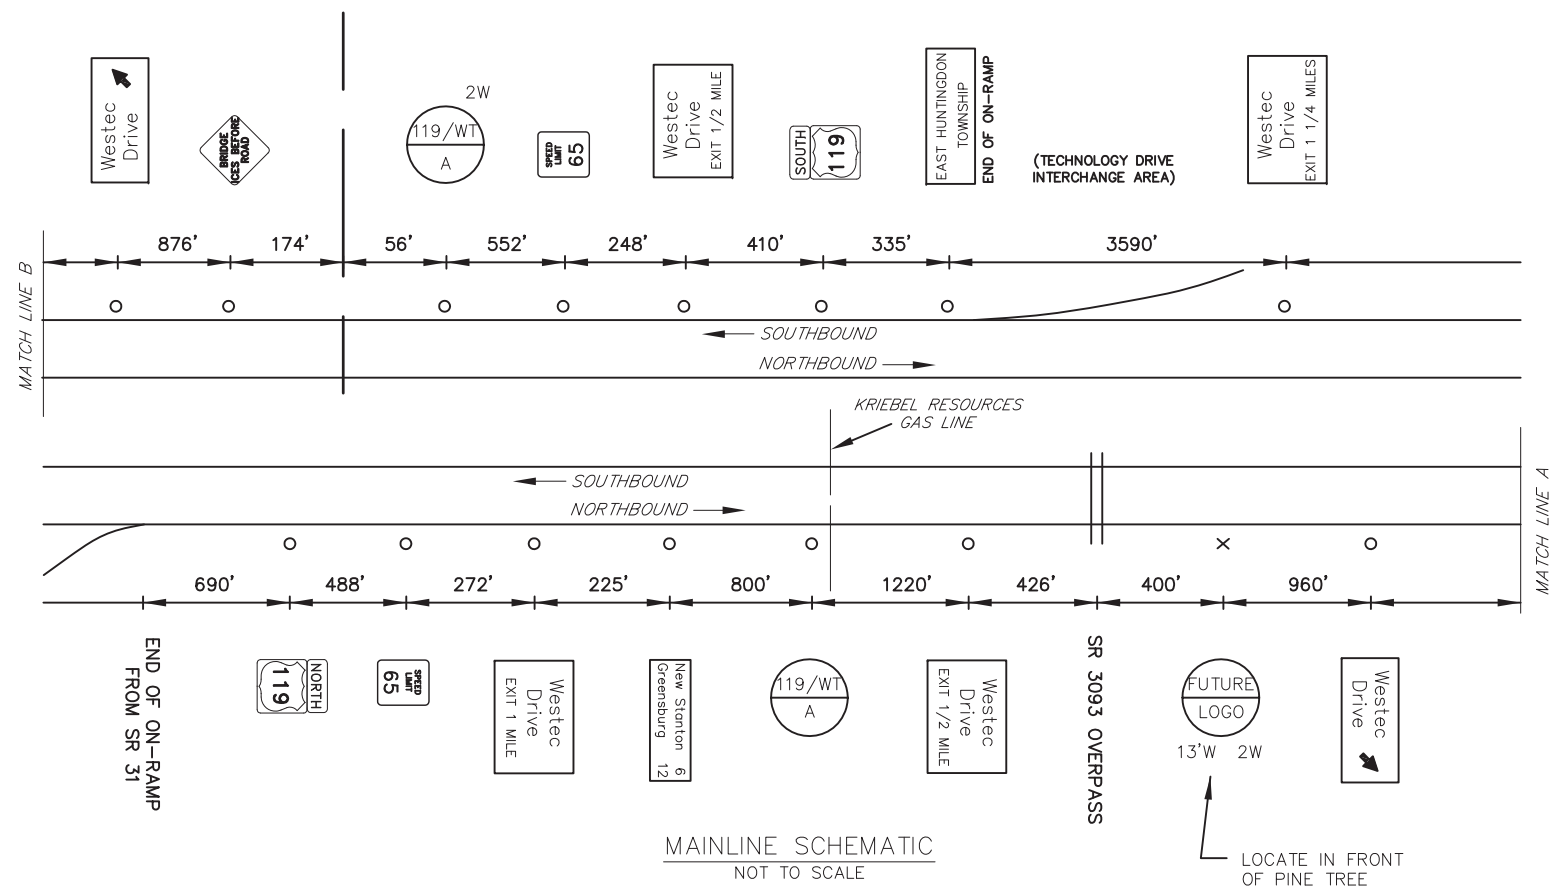

DISTRICT 12-0
ONLY WORK TUESDAY THRU THURSDAY, 9:00 AM - 3:00 PM.
PROVIDE AND MAINTAIN A CHANGEABLE MESSAGE BOARD
10 DAYS PRIOR TO ANY LANE CLOSURES OR
SHOULDER CLOSURES.

WESTEC DRIVE		SPECIFIC INFORMATION PANEL	
SIGN NUMBER	LEGEND	BUSINESS	LOGO. NO.
119/WT A NB	ATTRACTION	GREENDANCE WINERY	1
119/WT A SB			

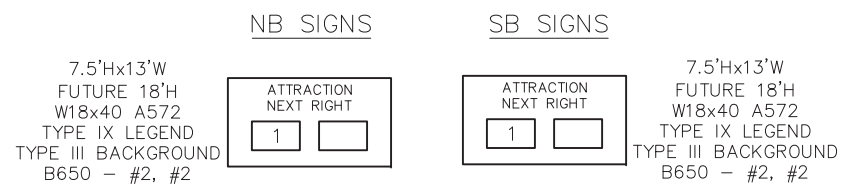

NOTE: SOUTHBOUND DIRECTION IS RESTRICTED TO "ATTRACTION" ONLY.

D:\BIDDING\2018\12-0\WESTEC\DWG\12-0-001.DWG - BUILT DRAWINGS PERMITTED DISTRICT 12 WESTMORELAND - 6413-XX-SHFX-0019.EXIT WESTEC DRIVE PLAN
 September 27/2018 3:04 PM