


DISTRICT	COUNTY	ROUTE	PROJECT	SHEET
1-0	ERIE	I-90		
NORTH EAST TOWNSHIP				
REVISIONS				

ITEM	UNIT	QUANTITY
POST MOUNTED SIGNS, TYPE A, LOGO	SQ. FT.	-
POST MOUNTED SIGNS, TYPE B, LOGO	SQ. FT.	-
POST MOUNTED SIGNS, TYPE C, LOGO	SQ. FT.	-
BREAKAWAY SYSTEMS	EACH	-
* STEEL S OR W BEAM POSTS	LBS.	-
LOGO SIGN MOUNTING	EACH	-
FLAT SHEET PANEL REPLACEMENT	SQ. FT.	-
EXTRUDED PANEL REPLACEMENT	SQ. FT.	-
REMOVAL OF POST MOUNTED MOTORIST SERVICE SIGNS, TYPES B, C, AND F	EACH	-

**SYMBOLS**

- Existing Sign to Remain
- △ Existing Sign to be Removed
- ◻ Existing Sign Reset as Shown
- NEW SIGN
- × FUTURE SIGN
- ⊙ Existing Utility Pole


\* APPROXIMATE QUANTITY FOR INFORMATION ONLY

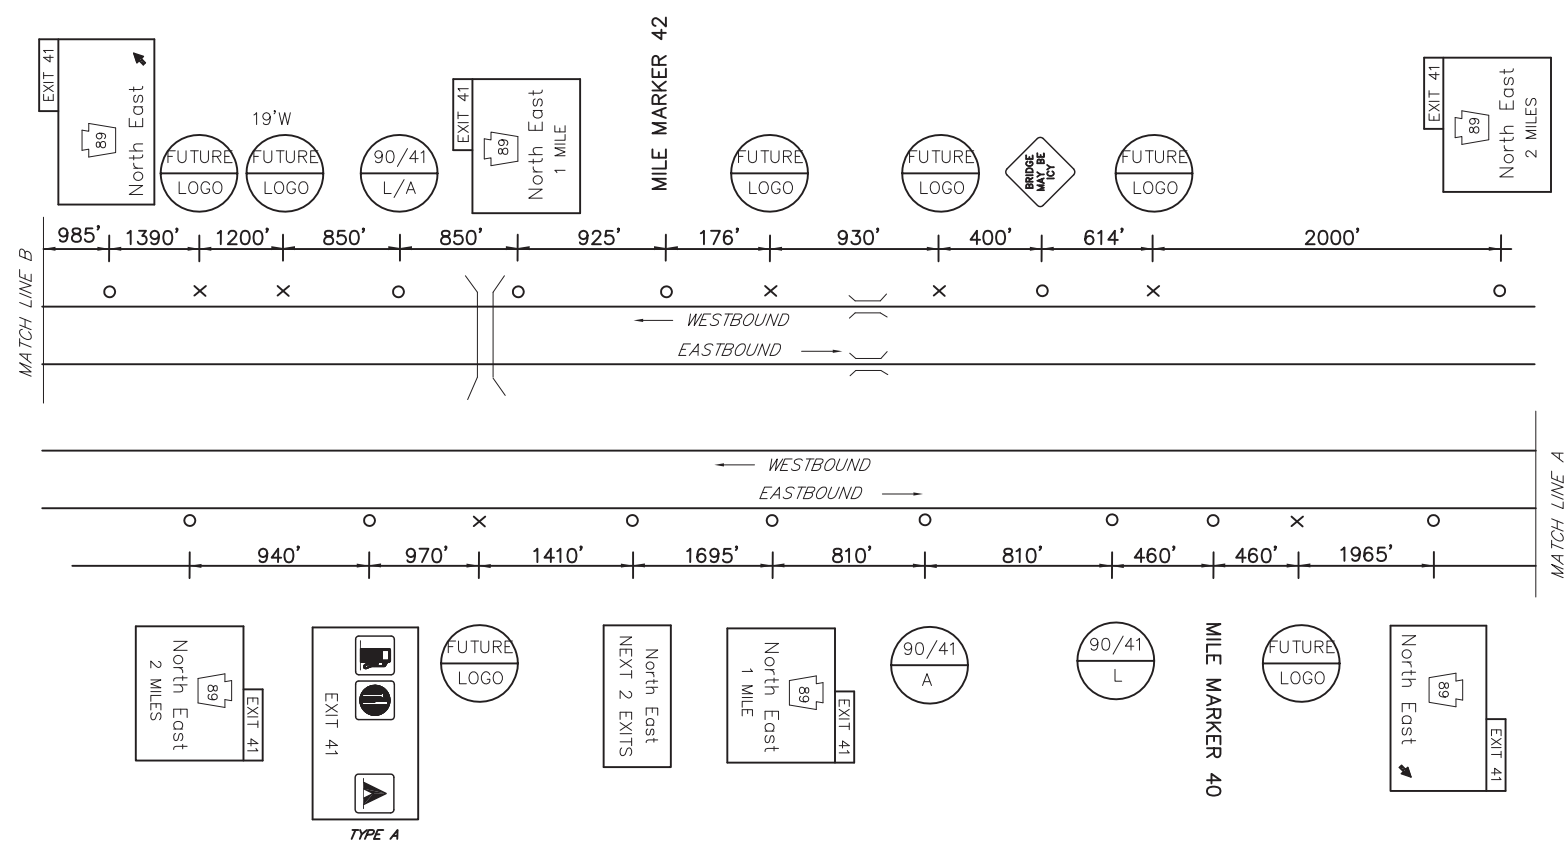

MAINLINE SCHEMATIC  
NOT TO SCALE

SIGN NUMBER	LEGEND	BUSINESS	LOGO. NO.
90/41 L EB	LODGING	HOLIDAY INN EXPRESS & SUITES	1
90/41 L WB			
90/41 A EB	ATTRACTION	MAZZA WINERY	2
90/41 A WB		PENN SHORE WINERY	3

	<b>EB SIGNS</b>	<b>WB SIGNS</b>
6'Hx13'W FUTURE 16'H W14x30 B650 - #2, #2		
10'Hx13'W FUTURE 16'H W14x30 B650 - #2, #2		
		12'Hx19'W FUTURE 14'H W12x26 B650 - #2, #2

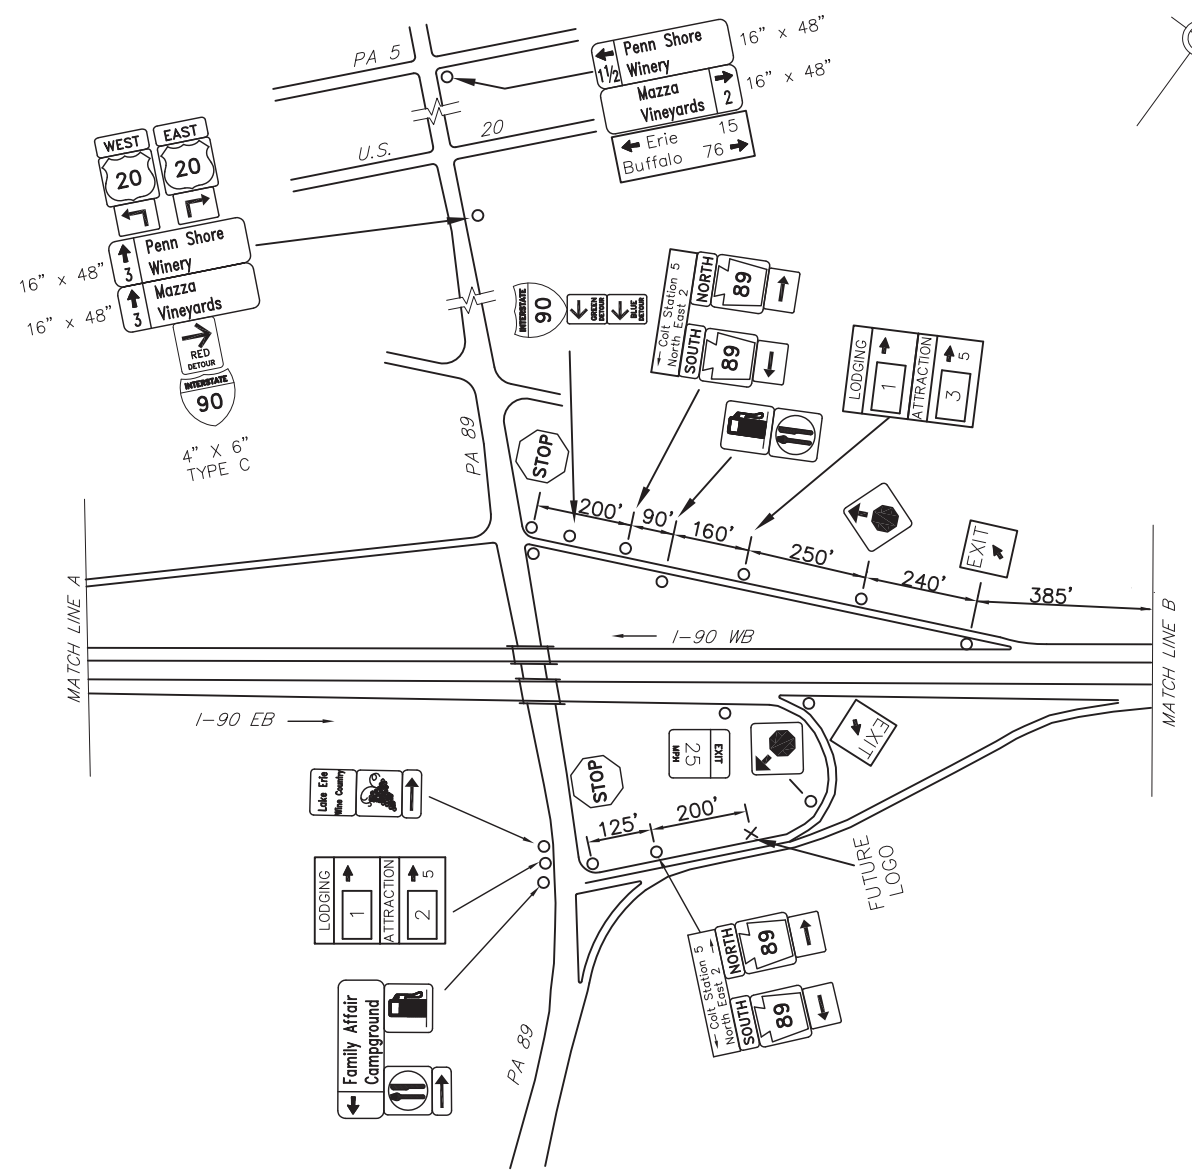

SCHEMATIC PLAN  
NOT TO SCALE

S.R. 89 NORTH EAST  
EXIT 41

D:\BATS\JRS\PROJECTS\2018\BATS\BATS-BUILD-T-DRAWINGS\OPENROAD DISTRICT 01.ERIE - 251818-XX-SHFXC-198\_EXIT 41\_P1.dwg  
October 12, 2018 4:47 PM