


DISTRICT	11-0	COUNTY	LAWRENCE	ROUTE	I-376	PROJECT		SHEET	
				PULASKI TOWNSHIP					
		1-0		MERCER	SHENAGO TOWNSHIP				
		REVISIONS							

**SYMBOLS**

- Existing Sign to Remain
- Existing Sign to be Removed
- Existing Sign Reset as Shown
- NEW SIGN
- FUTURE SIGN
- Existing Utility Pole


TABULATION OF QUANTITIES		
ITEM	UNIT	QUANTITY
POST MOUNTED SIGNS, TYPE A, LOGO	S.F.	
POST MOUNTED SIGNS, TYPE B, LOGO	S.F.	
POST MOUNTED SIGNS, TYPE C, LOGO	S.F.	
BREAKAWAY SYSTEMS	EACH	
* STEEL S OR W BEAM POSTS	LBS	
LOGO SIGN MOUNTING	EACH	
REMOVAL OF POST MOUNTED MOTORIST SERVICE SIGNS, TYPES A & E	EACH	-
REMOVAL OF POST MOUNTED MOTORIST SERVICE SIGNS, TYPES B, C & F	L.S.	-

\* APPROXIMATE QUANTITY FOR INFORMATION ONLY

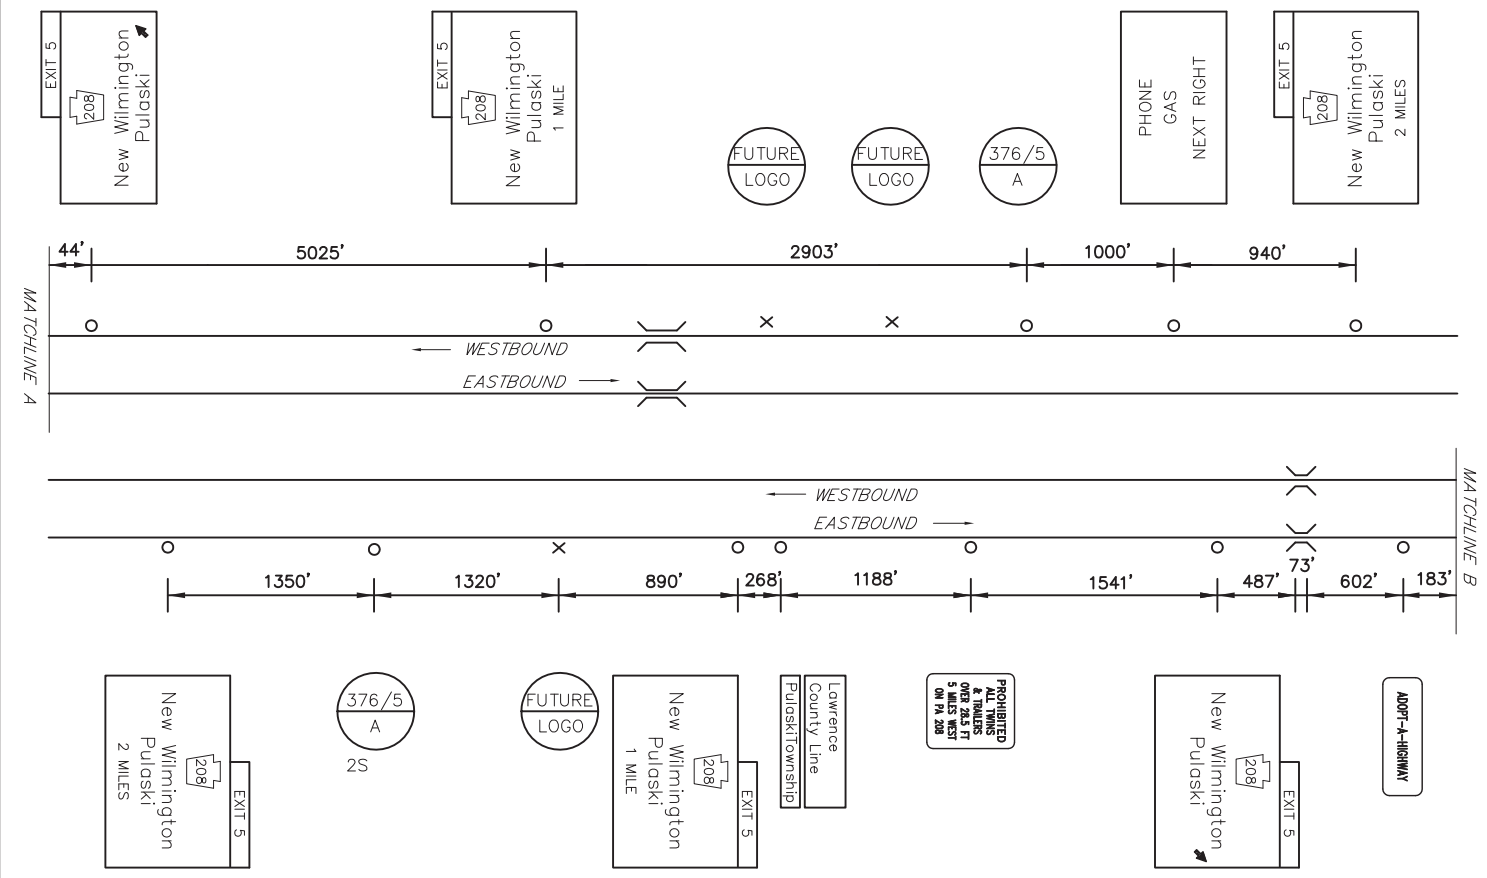


MAINLINE SCHEMATIC  
NOT TO SCALE


EXIT 5 SPECIFIC INFORMATION PANEL			
SIGN NUMBER	LEGEND	BUSINESS	LOGO. NO.
376/5 A WB	ATTRACTION		
376/5 A EB			

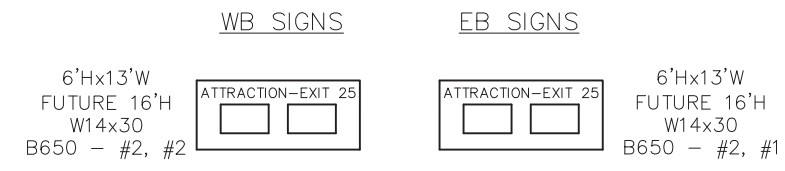

MAINLINE SIGN SHOWS EXIT 25 - SHOULD BE EXIT 5. EXIT 25 WAS CORRECT WHEN THIS WAS PA 60.

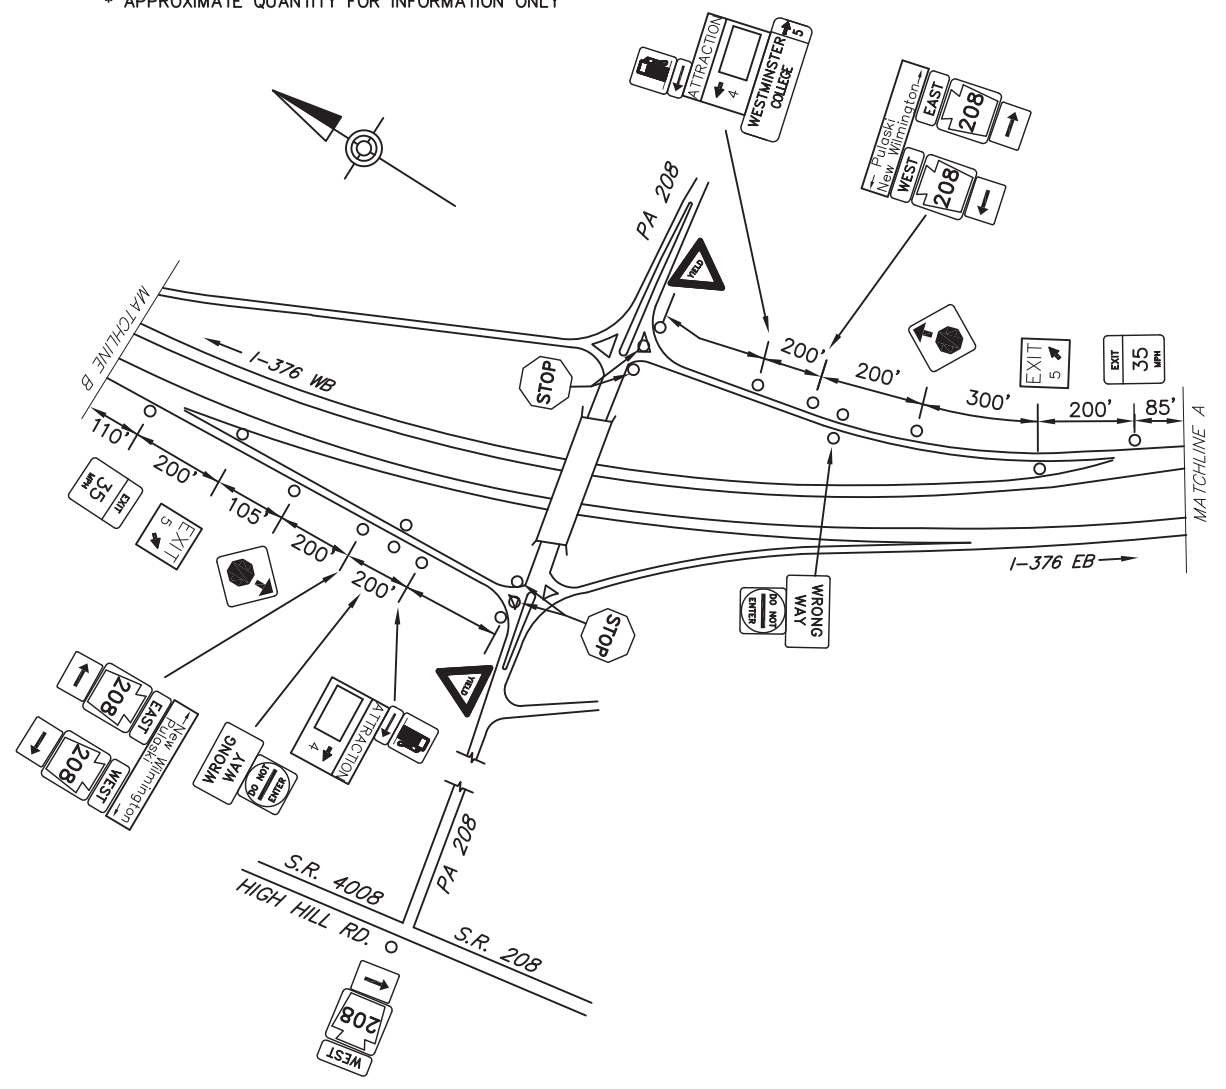

SCHEMATIC PLAN  
NOT TO SCALE

  
 PA 208 - PULASKI  
 EXIT 5  
 (OLD EXIT PA 60 EXIT 25)