

DISTRICT	COUNTY	ROUTE	PROJECT	SHEET
5-0	MONROE	1-80	POCONO, HAMILTON, & STROUD TOWNSHIPS	
REVISIONS				


SYMBOLS

- Existing Sign to Remain
- △ Existing Sign to be Removed
- ◻ Existing Sign Reset as Shown
- NEW SIGN
- × FUTURE SIGN
- ⊗ Existing Utility Pole

TABULATION OF QUANTITIES

ITEM	UNIT	QUANTITY
POST MOUNTED SIGNS, TYPE A, LOGO	SQ.FT.	—
POST MOUNTED SIGNS, TYPE B, LOGO	SQ.FT.	—
POST MOUNTED SIGNS, TYPE C, LOGO	SQ.FT.	—
BREAKAWAY SYSTEMS	EACH	—
* STEEL S OR W BEAM BREAKAWAY POSTS	LBS.	—
LOGO SIGN MOUNTING	EACH	—
FLAT SHEET PANEL REPLACEMENT	SQ.FT.	—
EXTRUDED PANEL REPLACEMENT	SQ.FT.	—
REMOVAL OF POST MOUNTED MOTORIST SERVICE SIGNS, TYPES B, C & F	L.S.	—

* APPROXIMATE QUANTITY FOR INFORMATION ONLY

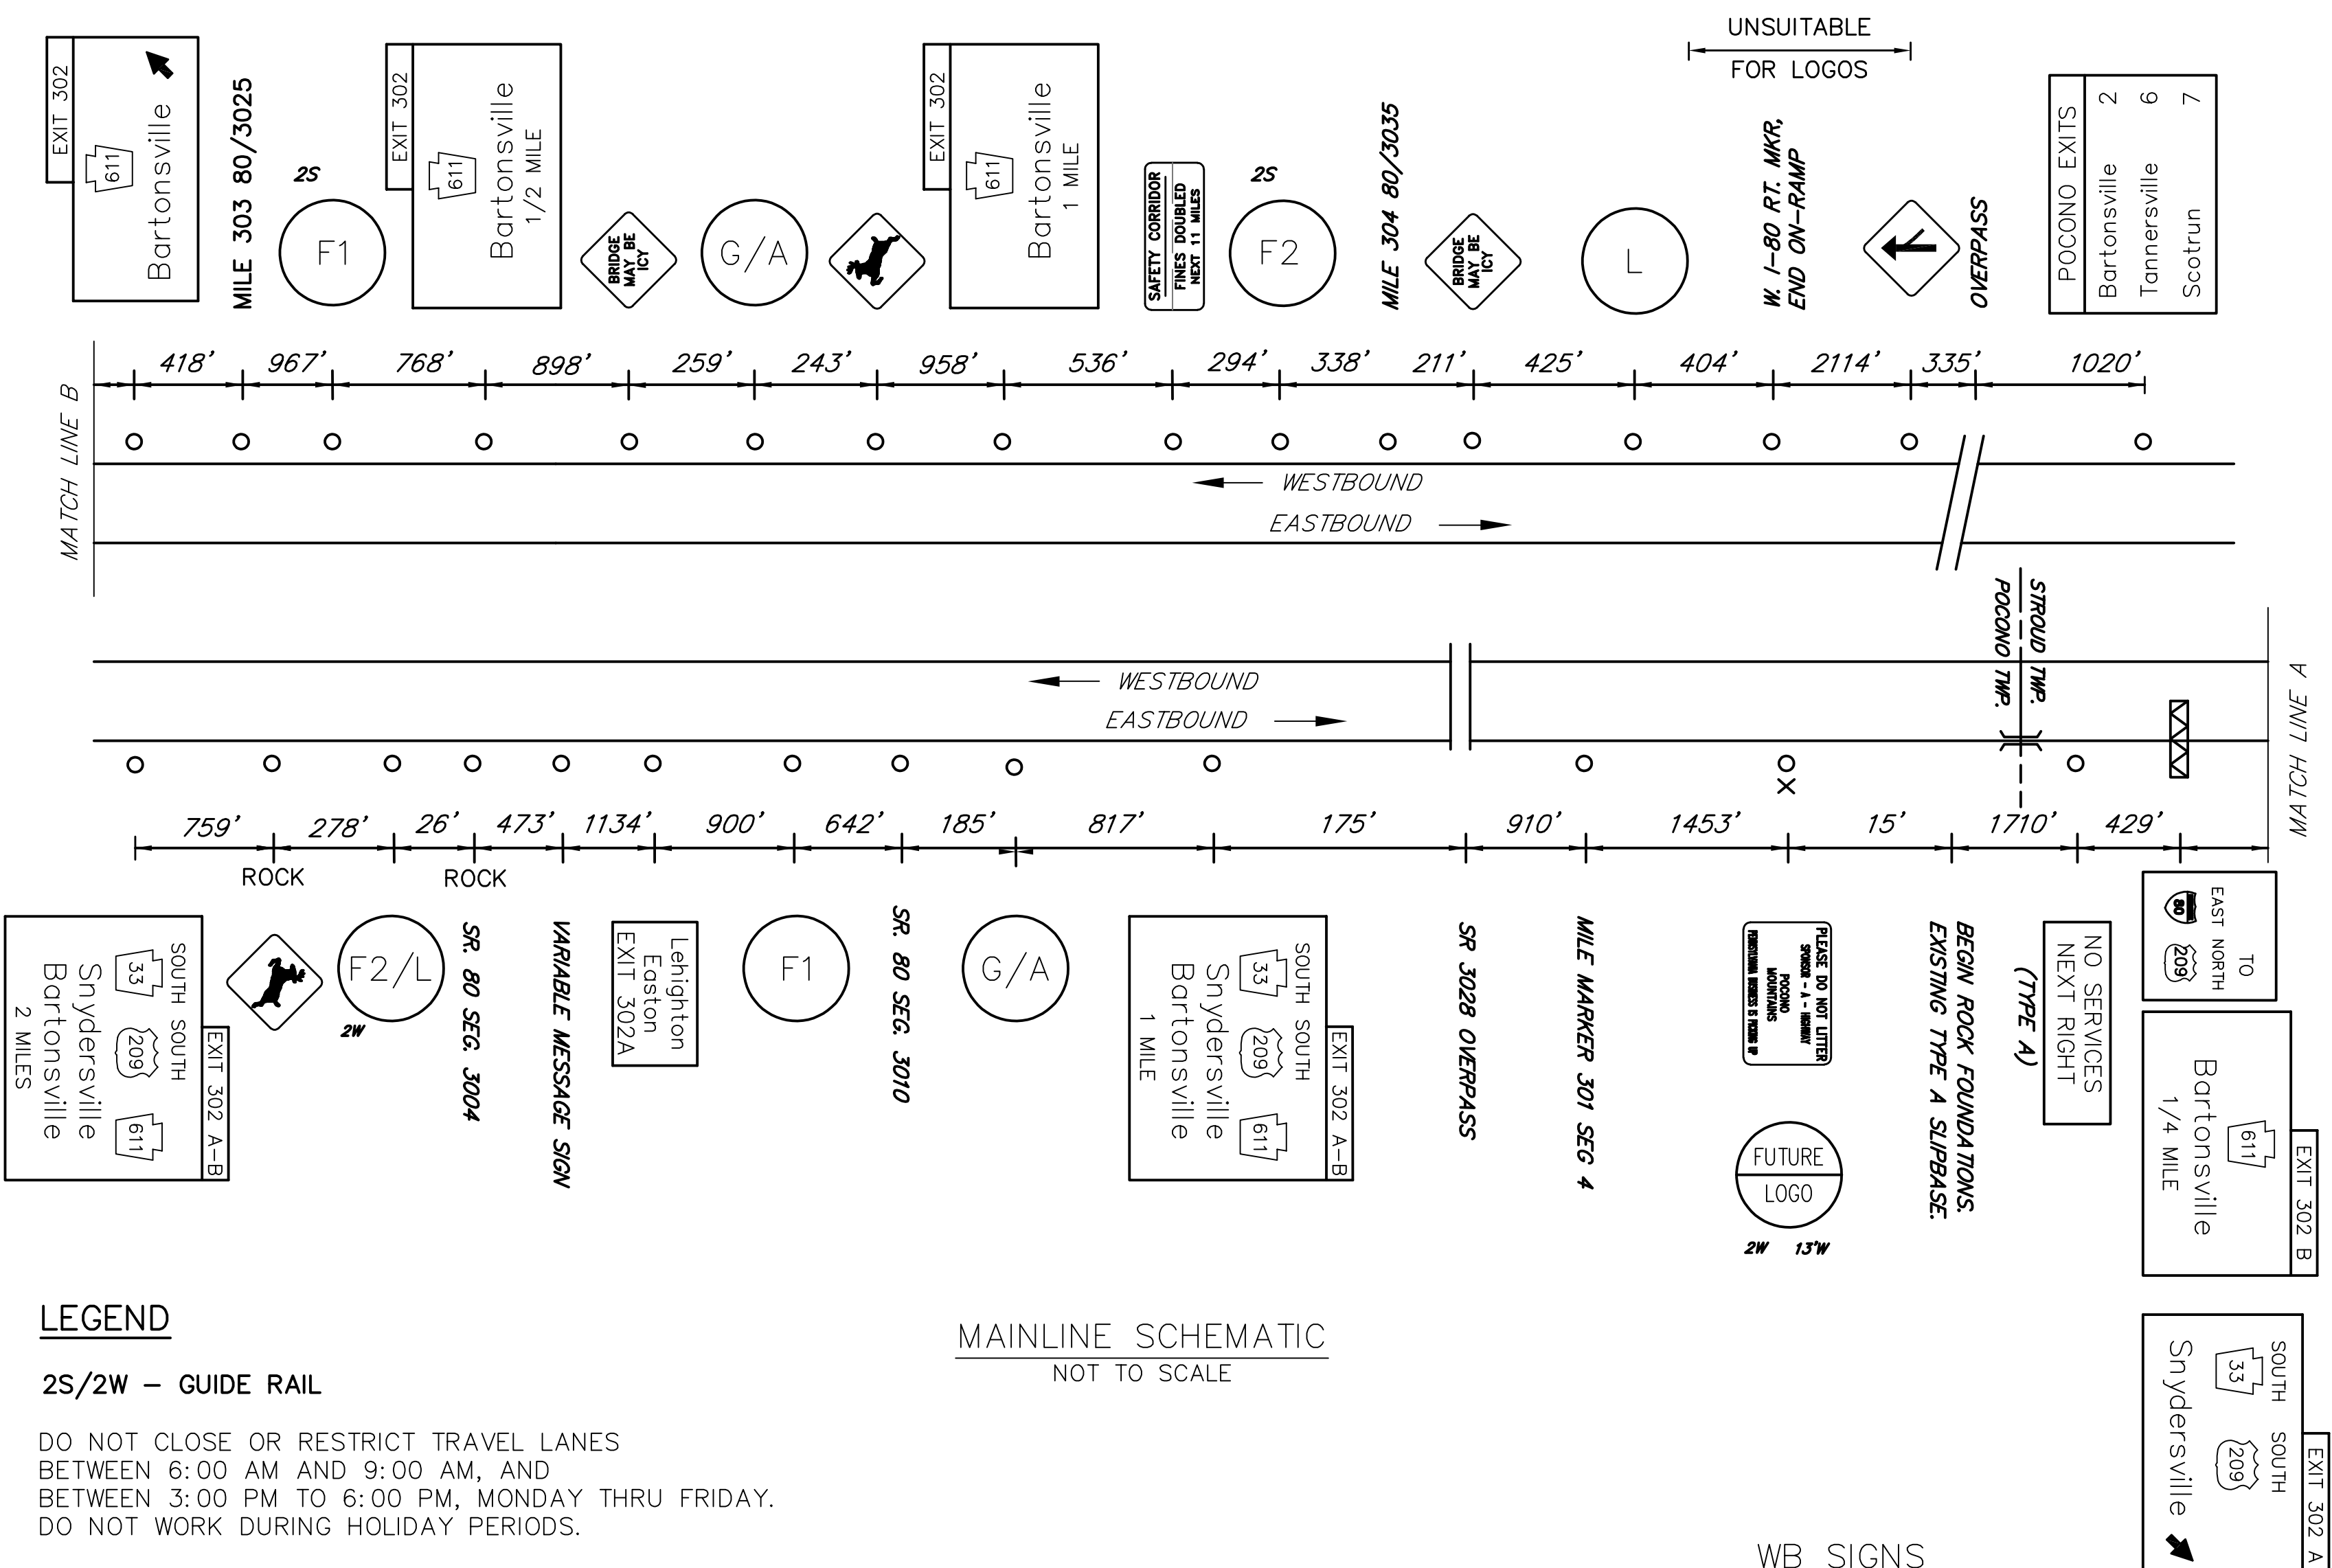

LEGEND



2S/2W - GUIDE RAIL

DO NOT CLOSE OR RESTRICT TRAVEL LANES BETWEEN 6:00 AM AND 9:00 AM, AND BETWEEN 3:00 PM TO 6:00 PM, MONDAY THRU FRIDAY. DO NOT WORK DURING HOLIDAY PERIODS.

NO WORK PERMITTED ON POCONO RACEWAY EVENT DATES.

EXIT 302 SPECIFIC INFORMATION PANEL

LEGEND	DIRECTION	BUSINESS	LOGO NO.		
GAS	EB/WB	GAS - EXIT 302B			
		ATTRACTION-EXIT 302B			
	WB	GAS - EXIT 302			
		ATTRACTION-EXIT 302			
FOOD	EB/WB	MOE'S SOUTHWEST GRILL	16		
		RED ROBIN 3677	5		
		TACO BELL	7		
		SHAH'S HALAH FOOD	2		
		LONGHORN STEAKHOUSE 3669	8		
		SONIC (24 HRS)	9		
		RED LOBSTER	12		
	CHICK-FIL-A (CLOSED SUNDAY)	21			
	WB	McDONALD'S 177	1		
		EAST GOURMET BUFFET	13		
		DUNKIN	4		
		LODGING	EB/WB	BAYMONT INN & SUITES	3
				HAMPTON INN & SUITES	17
FAIRFIELD INN & SUITES				18	
ATTRACTION	EB/WB	AMERICAN CANDLE 2646	6		
		ANTIQU MALL	10		

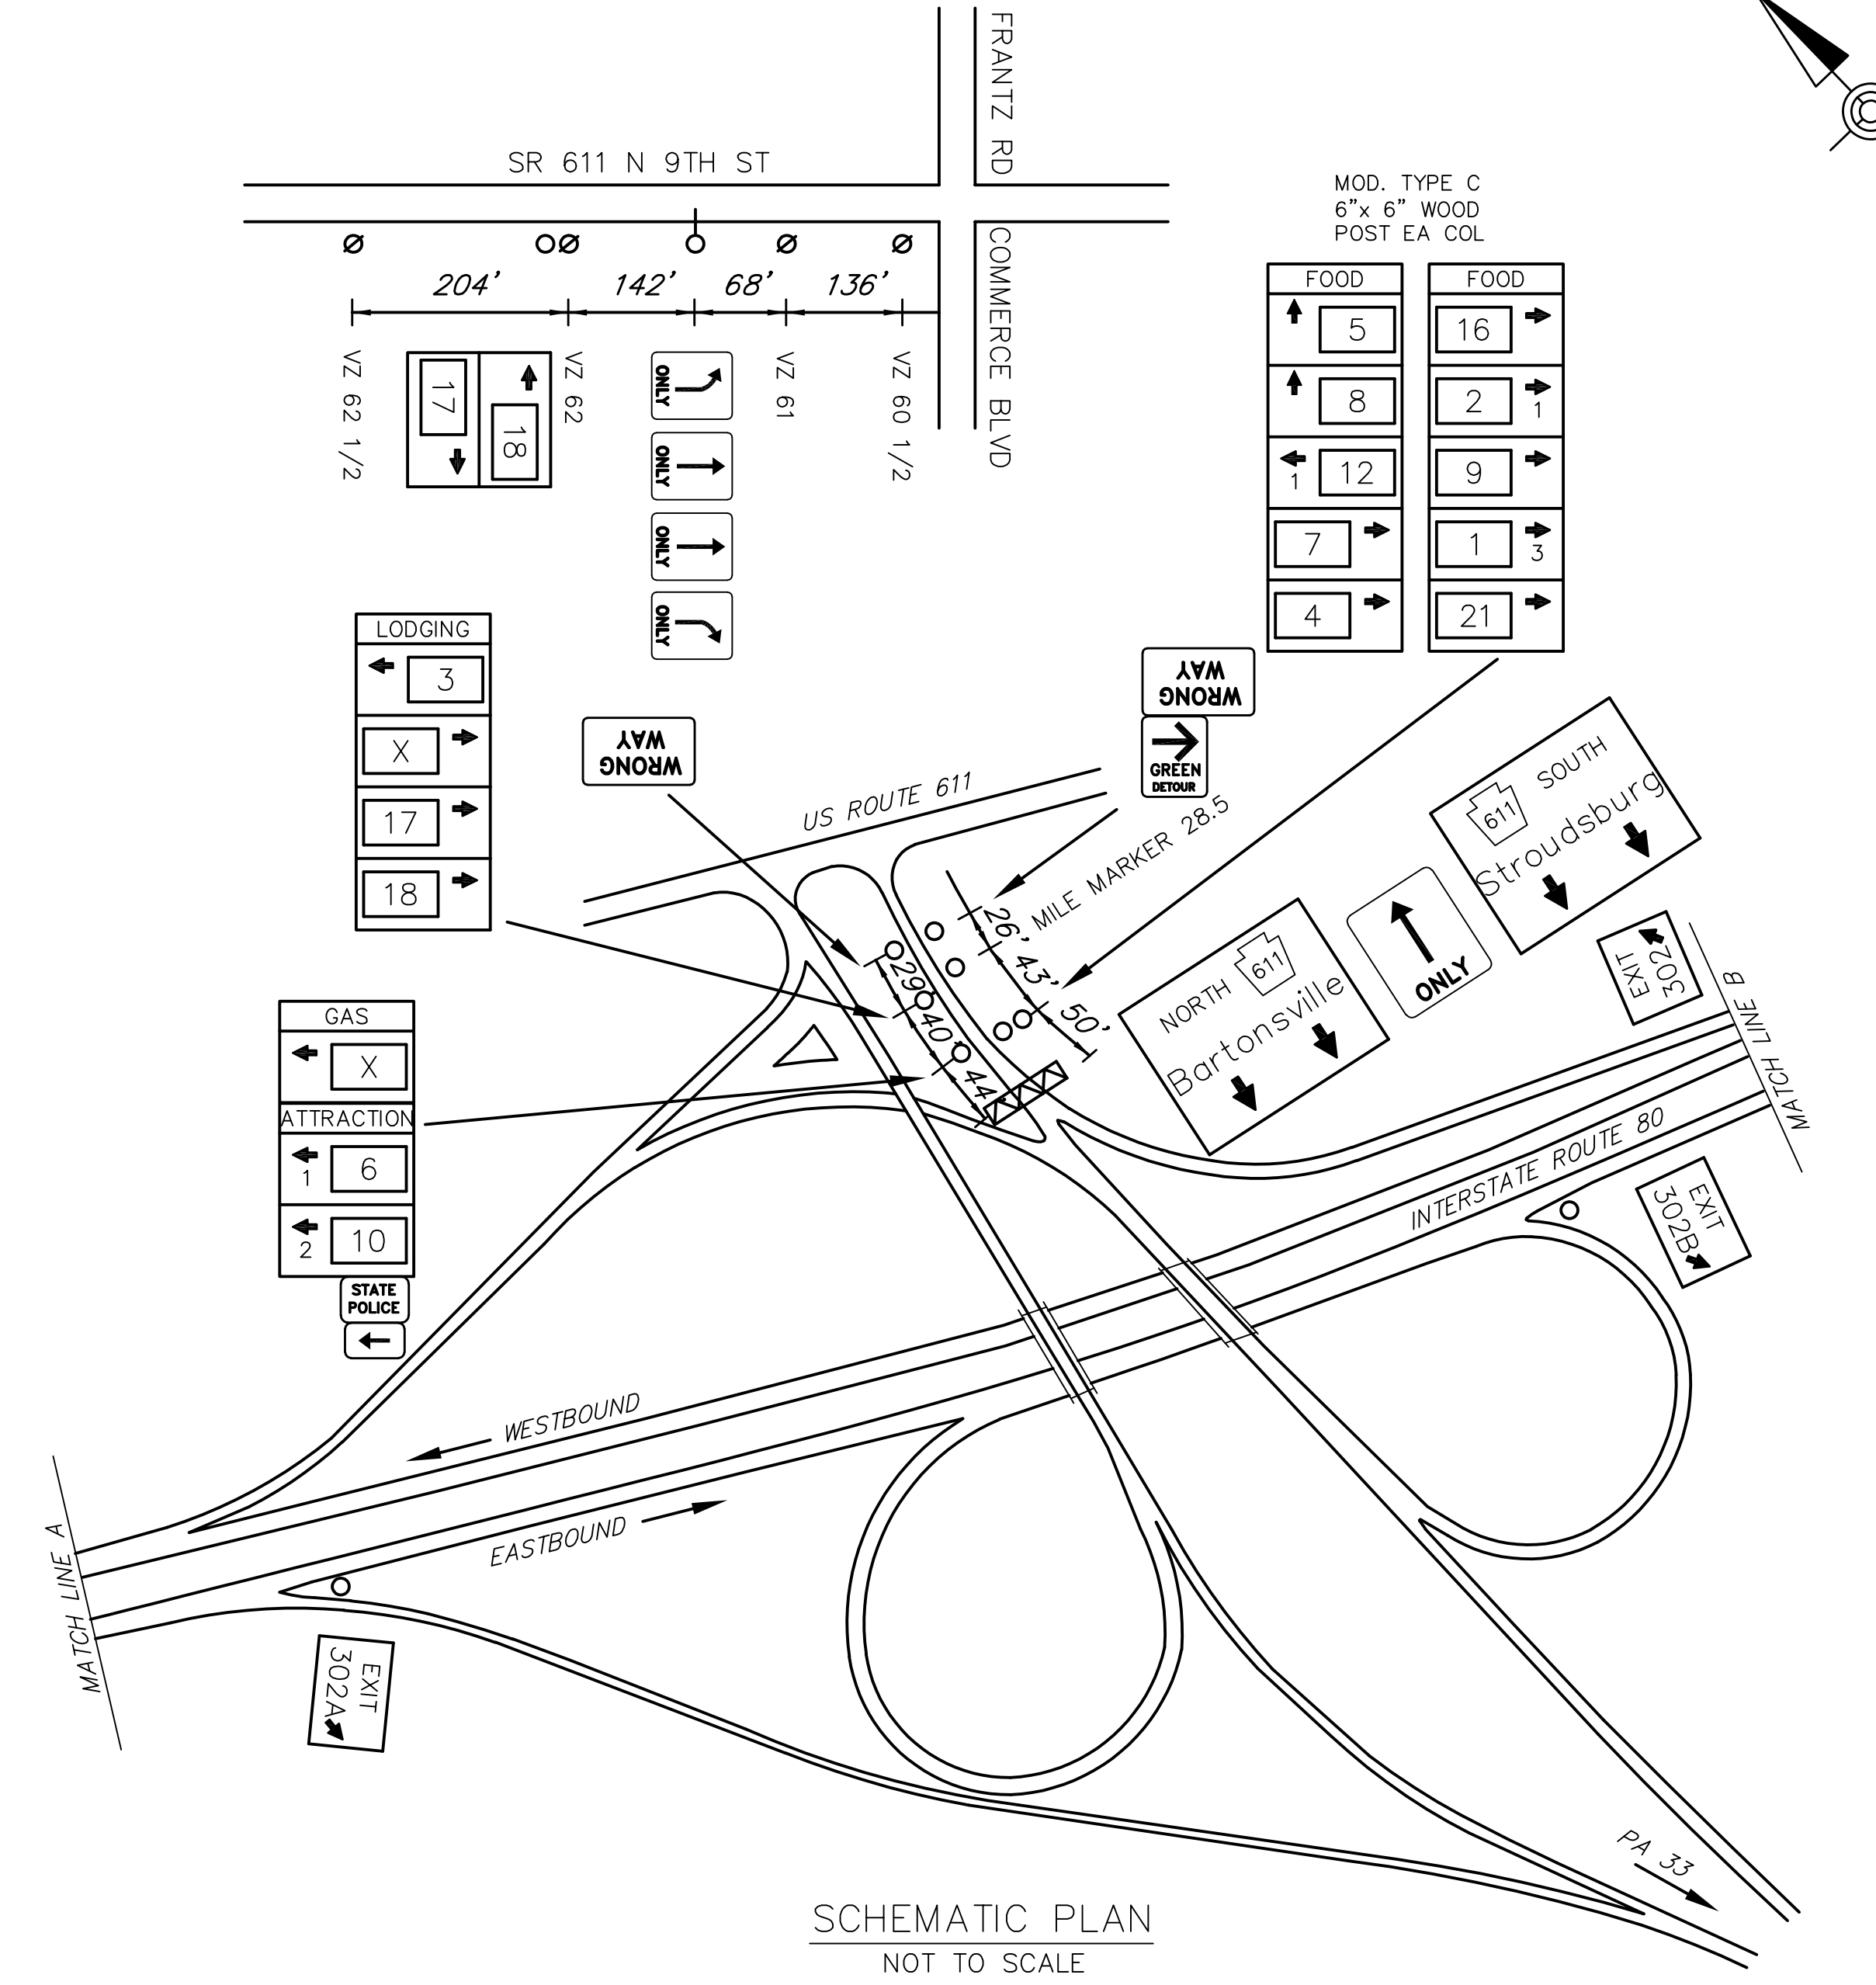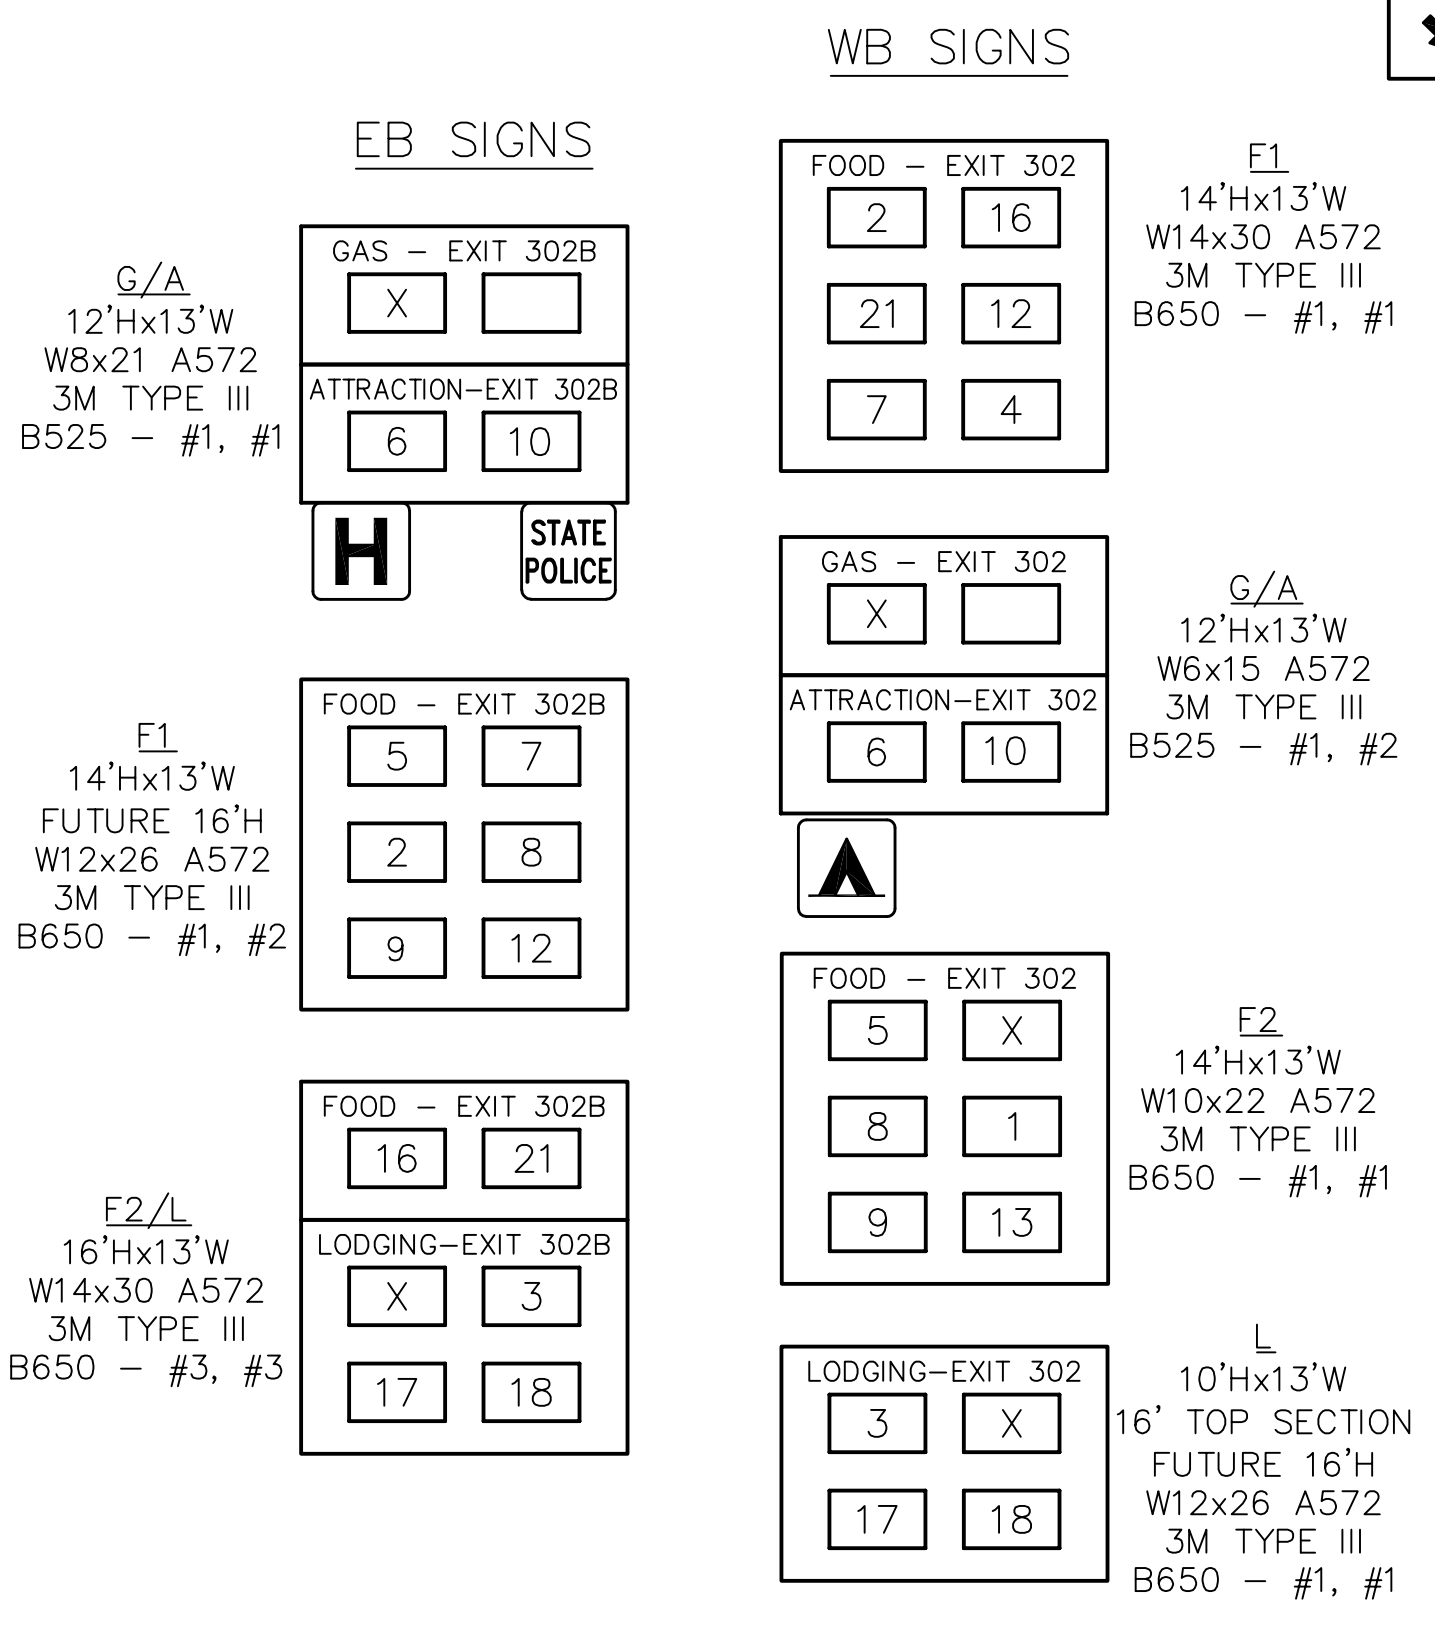

D:\DATA\PROJ\2015\05\450\450-001\DRAWINGS\VENI\01-DISTRICT 05\MIDRIDGE - 450-001-XXX-BL-EXIT 302-PLAN JAN07/2014 8:30 AM

