


| DISTRICT                             | COUNTY | ROUTE | PROJECT | SHEET |
|--------------------------------------|--------|-------|---------|-------|
| 5-0                                  | MONROE | 1-80  |         |       |
| POCONO, HAMILTON, & STROUD TOWNSHIPS |        |       |         |       |
| REVISIONS                            |        |       |         |       |
|                                      |        |       |         |       |
|                                      |        |       |         |       |

| TABULATION OF QUANTITIES                                       |        |          |
|--|--------|----------|
| ITEM   | UNIT   | QUANTITY |
| POST MOUNTED SIGNS, TYPE A, LOGO                               | SQ.FT. | -        |
| POST MOUNTED SIGNS, TYPE B, LOGO                               | SQ.FT. | -        |
| POST MOUNTED SIGNS, TYPE C, LOGO                               | SQ.FT. | -        |
| BREAKAWAY SYSTEMS  | EACH   | -        |
| * STEEL S OR W BEAM BREAKAWAY POSTS                            | LBS.   | -        |
| LOGO SIGN MOUNTING   | EACH   | -        |
| FLAT SHEET PANEL REPLACEMENT                                   | SQ.FT. | -        |
| EXTRUDED PANEL REPLACEMENT                                     | SQ.FT. | -        |
| REMOVAL OF POST MOUNTED MOTORIST SERVICE SIGNS, TYPES B, C & F | L.S.   | -        |

| SYMBOLS |                              |
|---------|------------------------------|
| ○       | Existing Sign to Remain      |
| △       | Existing Sign to be Removed  |
| ◻       | Existing Sign Reset as Shown |
| ●       | NEW SIGN                     |
| ×       | FUTURE SIGN                  |
| ⊗       | Existing Utility Pole        |

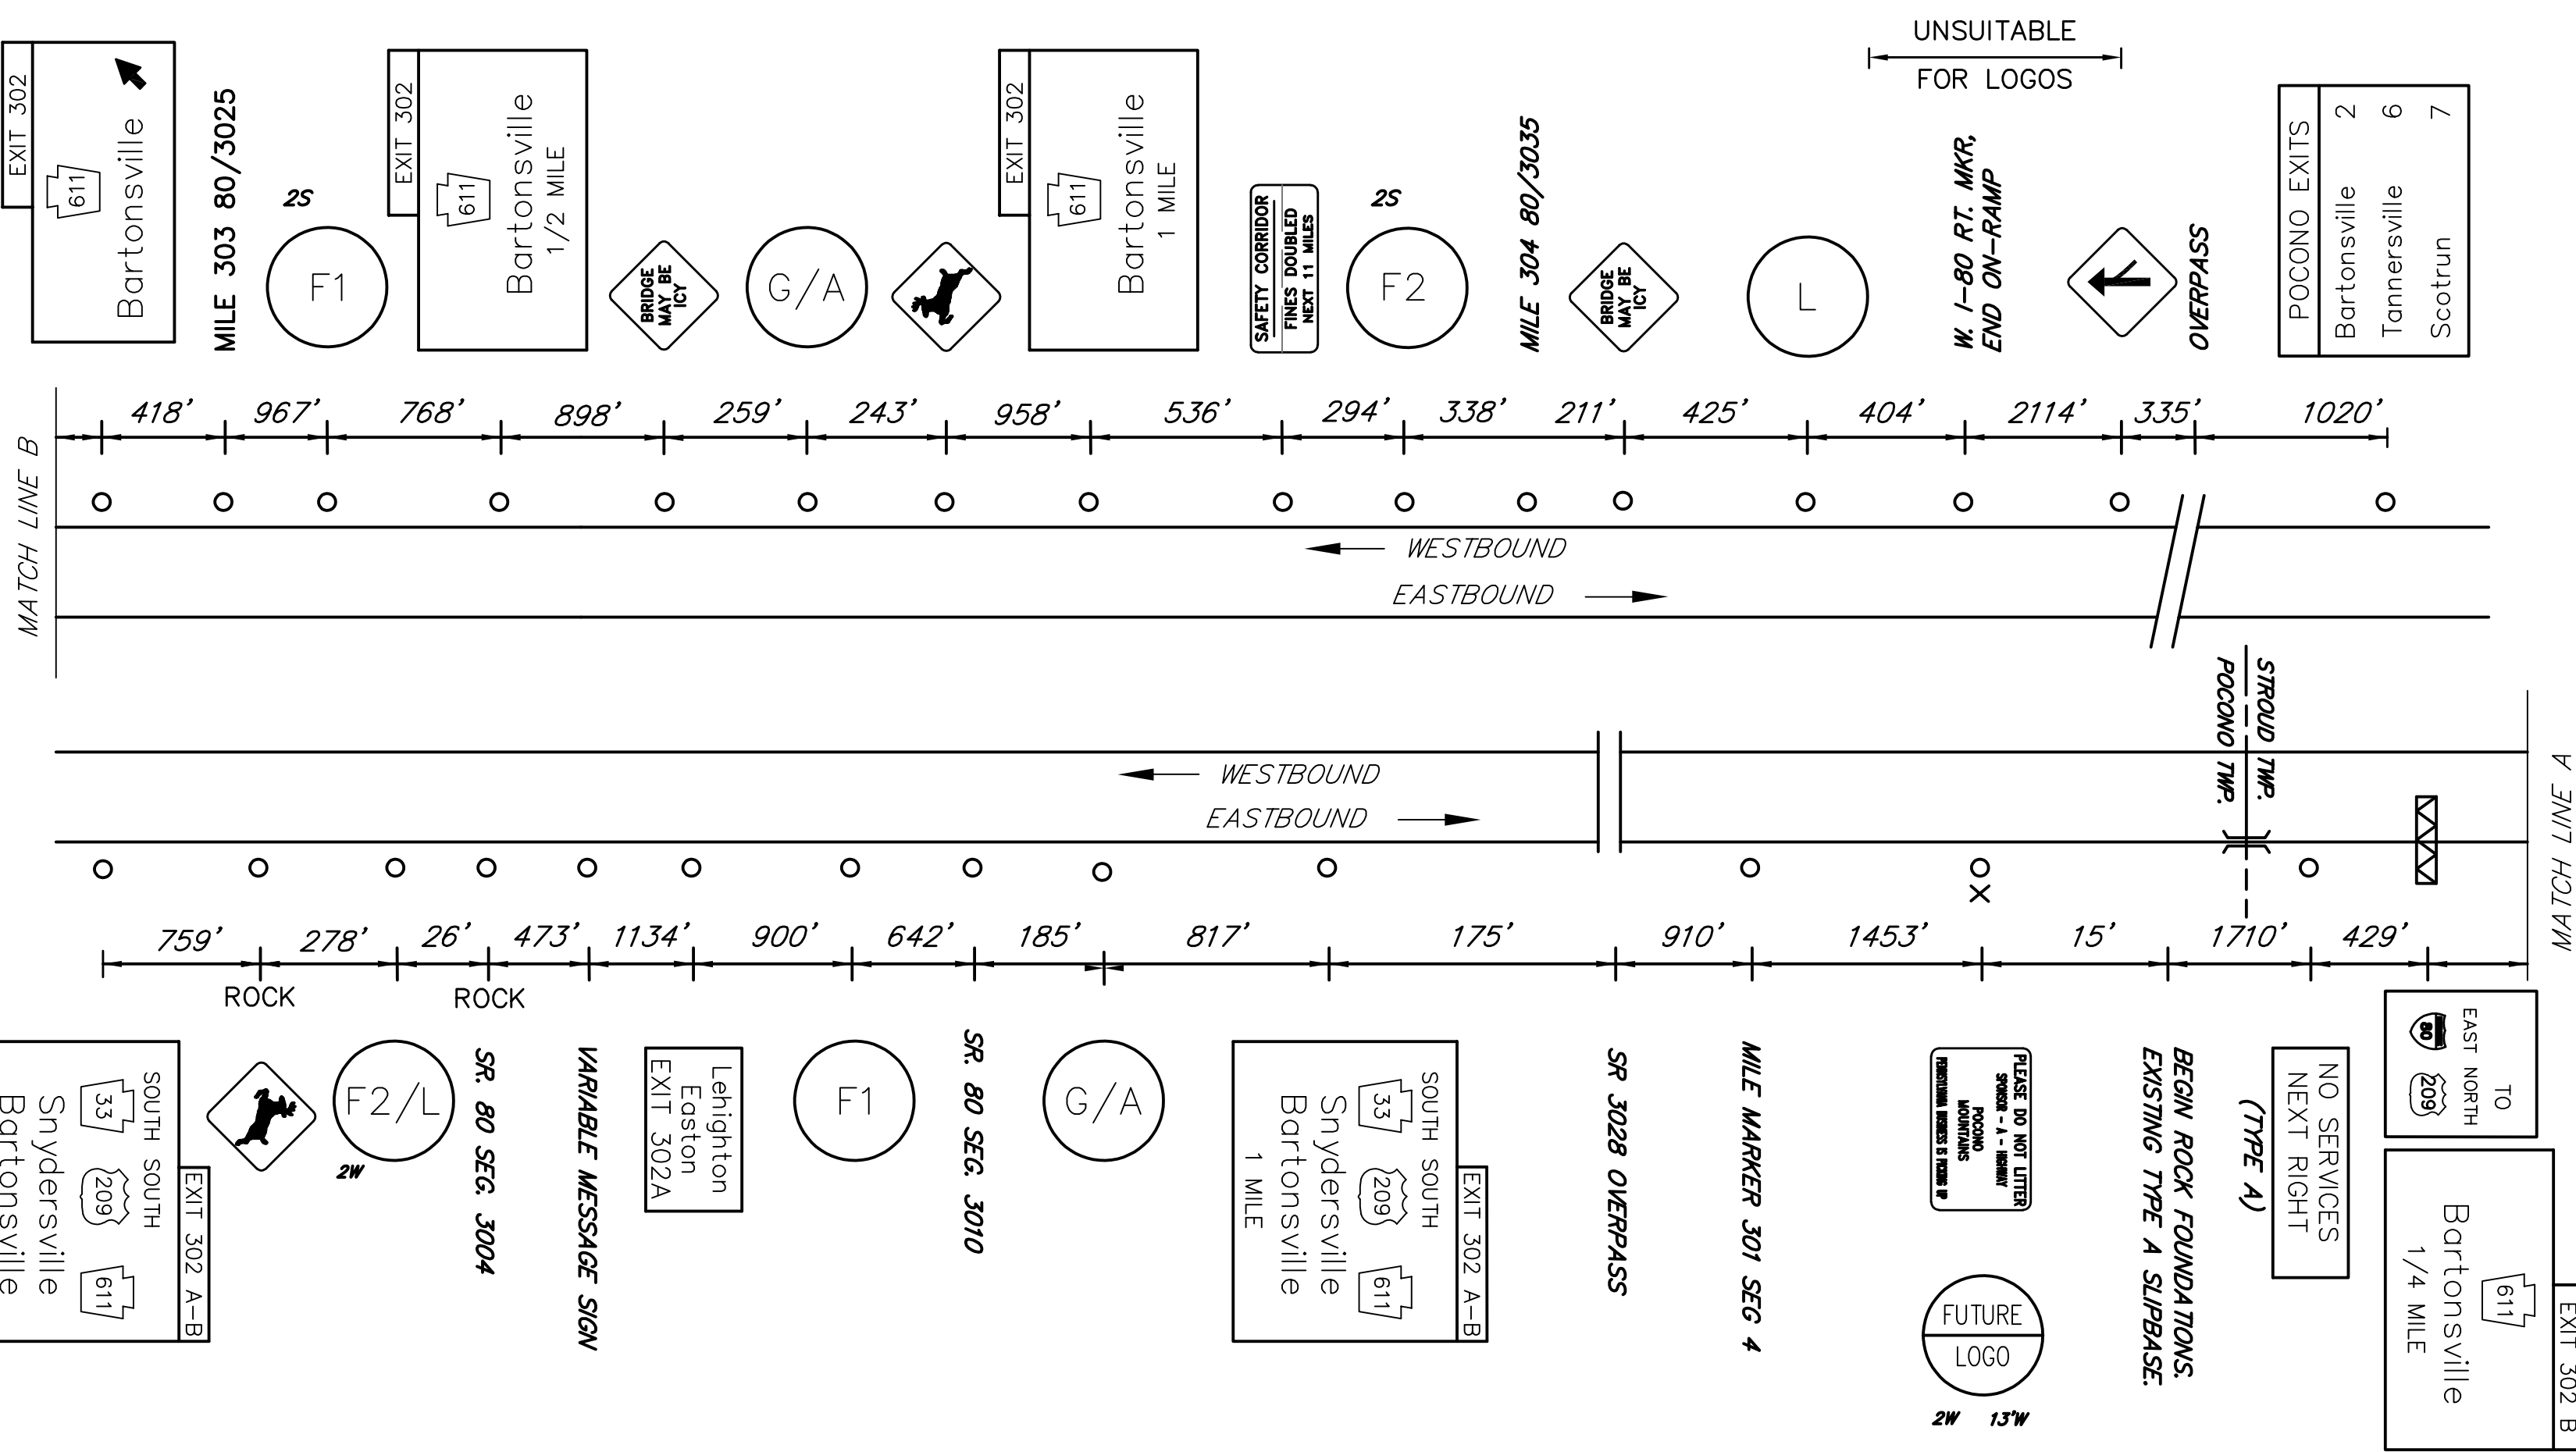

**LEGEND**

**2S/2W - GUIDE RAIL**  
 DO NOT CLOSE OR RESTRICT TRAVEL LANES BETWEEN 6:00 AM AND 9:00 AM, AND BETWEEN 3:00 PM TO 6:00 PM, MONDAY THRU FRIDAY. DO NOT WORK DURING HOLIDAY PERIODS.  
 NO WORK PERMITTED ON POCONO RACEWAY EVENT DATES.

MAINLINE SCHEMATIC  
NOT TO SCALE

| EXIT 302 SPECIFIC INFORMATION PANEL |           |                             |          |
|-------------------------------------|-----------|-----------------------------|----------|
| LEGEND                              | DIRECTION | BUSINESS                    | LOGO NO. |
| GAS                                 | EB/WB     |                             |          |
|                                     |           |                             |          |
|                                     |           |                             |          |
| FOOD                                | EB/WB     | MOE'S SOUTHWEST GRILL       | 16       |
|                                     |           | RED ROBIN 3677              | 5        |
|                                     |           | TACO BELL                   | 7        |
|                                     |           | LONGHORN STEAKHOUSE 3669    | 8        |
|                                     |           | SONIC (24 HRS)              | 9        |
|                                     | WB        | RED LOBSTER                 | 12       |
|                                     |           | CHICK-FIL-A (CLOSED SUNDAY) | 21       |
|                                     |           | McDONALD'S 177              | 1        |
|                                     |           | EAST GOURMET BUFFET         | 13       |
|                                     |           |                             |          |
| LODGING                             | EB/WB     | BAYMONT INN & SUITES        | 3        |
|                                     |           | HAMPTON INN & SUITES        | 17       |
|                                     |           | FAIRFIELD INN & SUITES      | 18       |
|                                     |           | AMERICAN CANDLE 2646        | 6        |
| ATTRACTION                          | EB/WB     | ANTIQU MALL                 | 10       |

**WB SIGNS**

**EB SIGNS**

**G/A**  
12'Hx13'W  
W8x21 A572  
3M TYPE III  
B525 - #1, #1

**F1**  
14'Hx13'W  
FUTURE 16'H  
W12x26 A572  
3M TYPE III  
B650 - #1, #2

**F2/L**  
16'Hx13'W  
W14x30 A572  
3M TYPE III  
B650 - #3, #3


**EXIT 302A**  
14'Hx13'W  
W14x30 A572  
3M TYPE III  
B650 - #1, #1

**EXIT 302B**  
12'Hx13'W  
W6x15 A572  
3M TYPE III  
B525 - #1, #2

**EXIT 302A**  
12'Hx13'W  
W6x15 A572  
3M TYPE III  
B525 - #1, #2

**EXIT 302B**  
14'Hx13'W  
W10x22 A572  
3M TYPE III  
B650 - #1, #1

**L**  
10'Hx13'W  
16' TOP SECTION  
FUTURE 16'H  
W12x26 A572  
3M TYPE III  
B650 - #1, #1

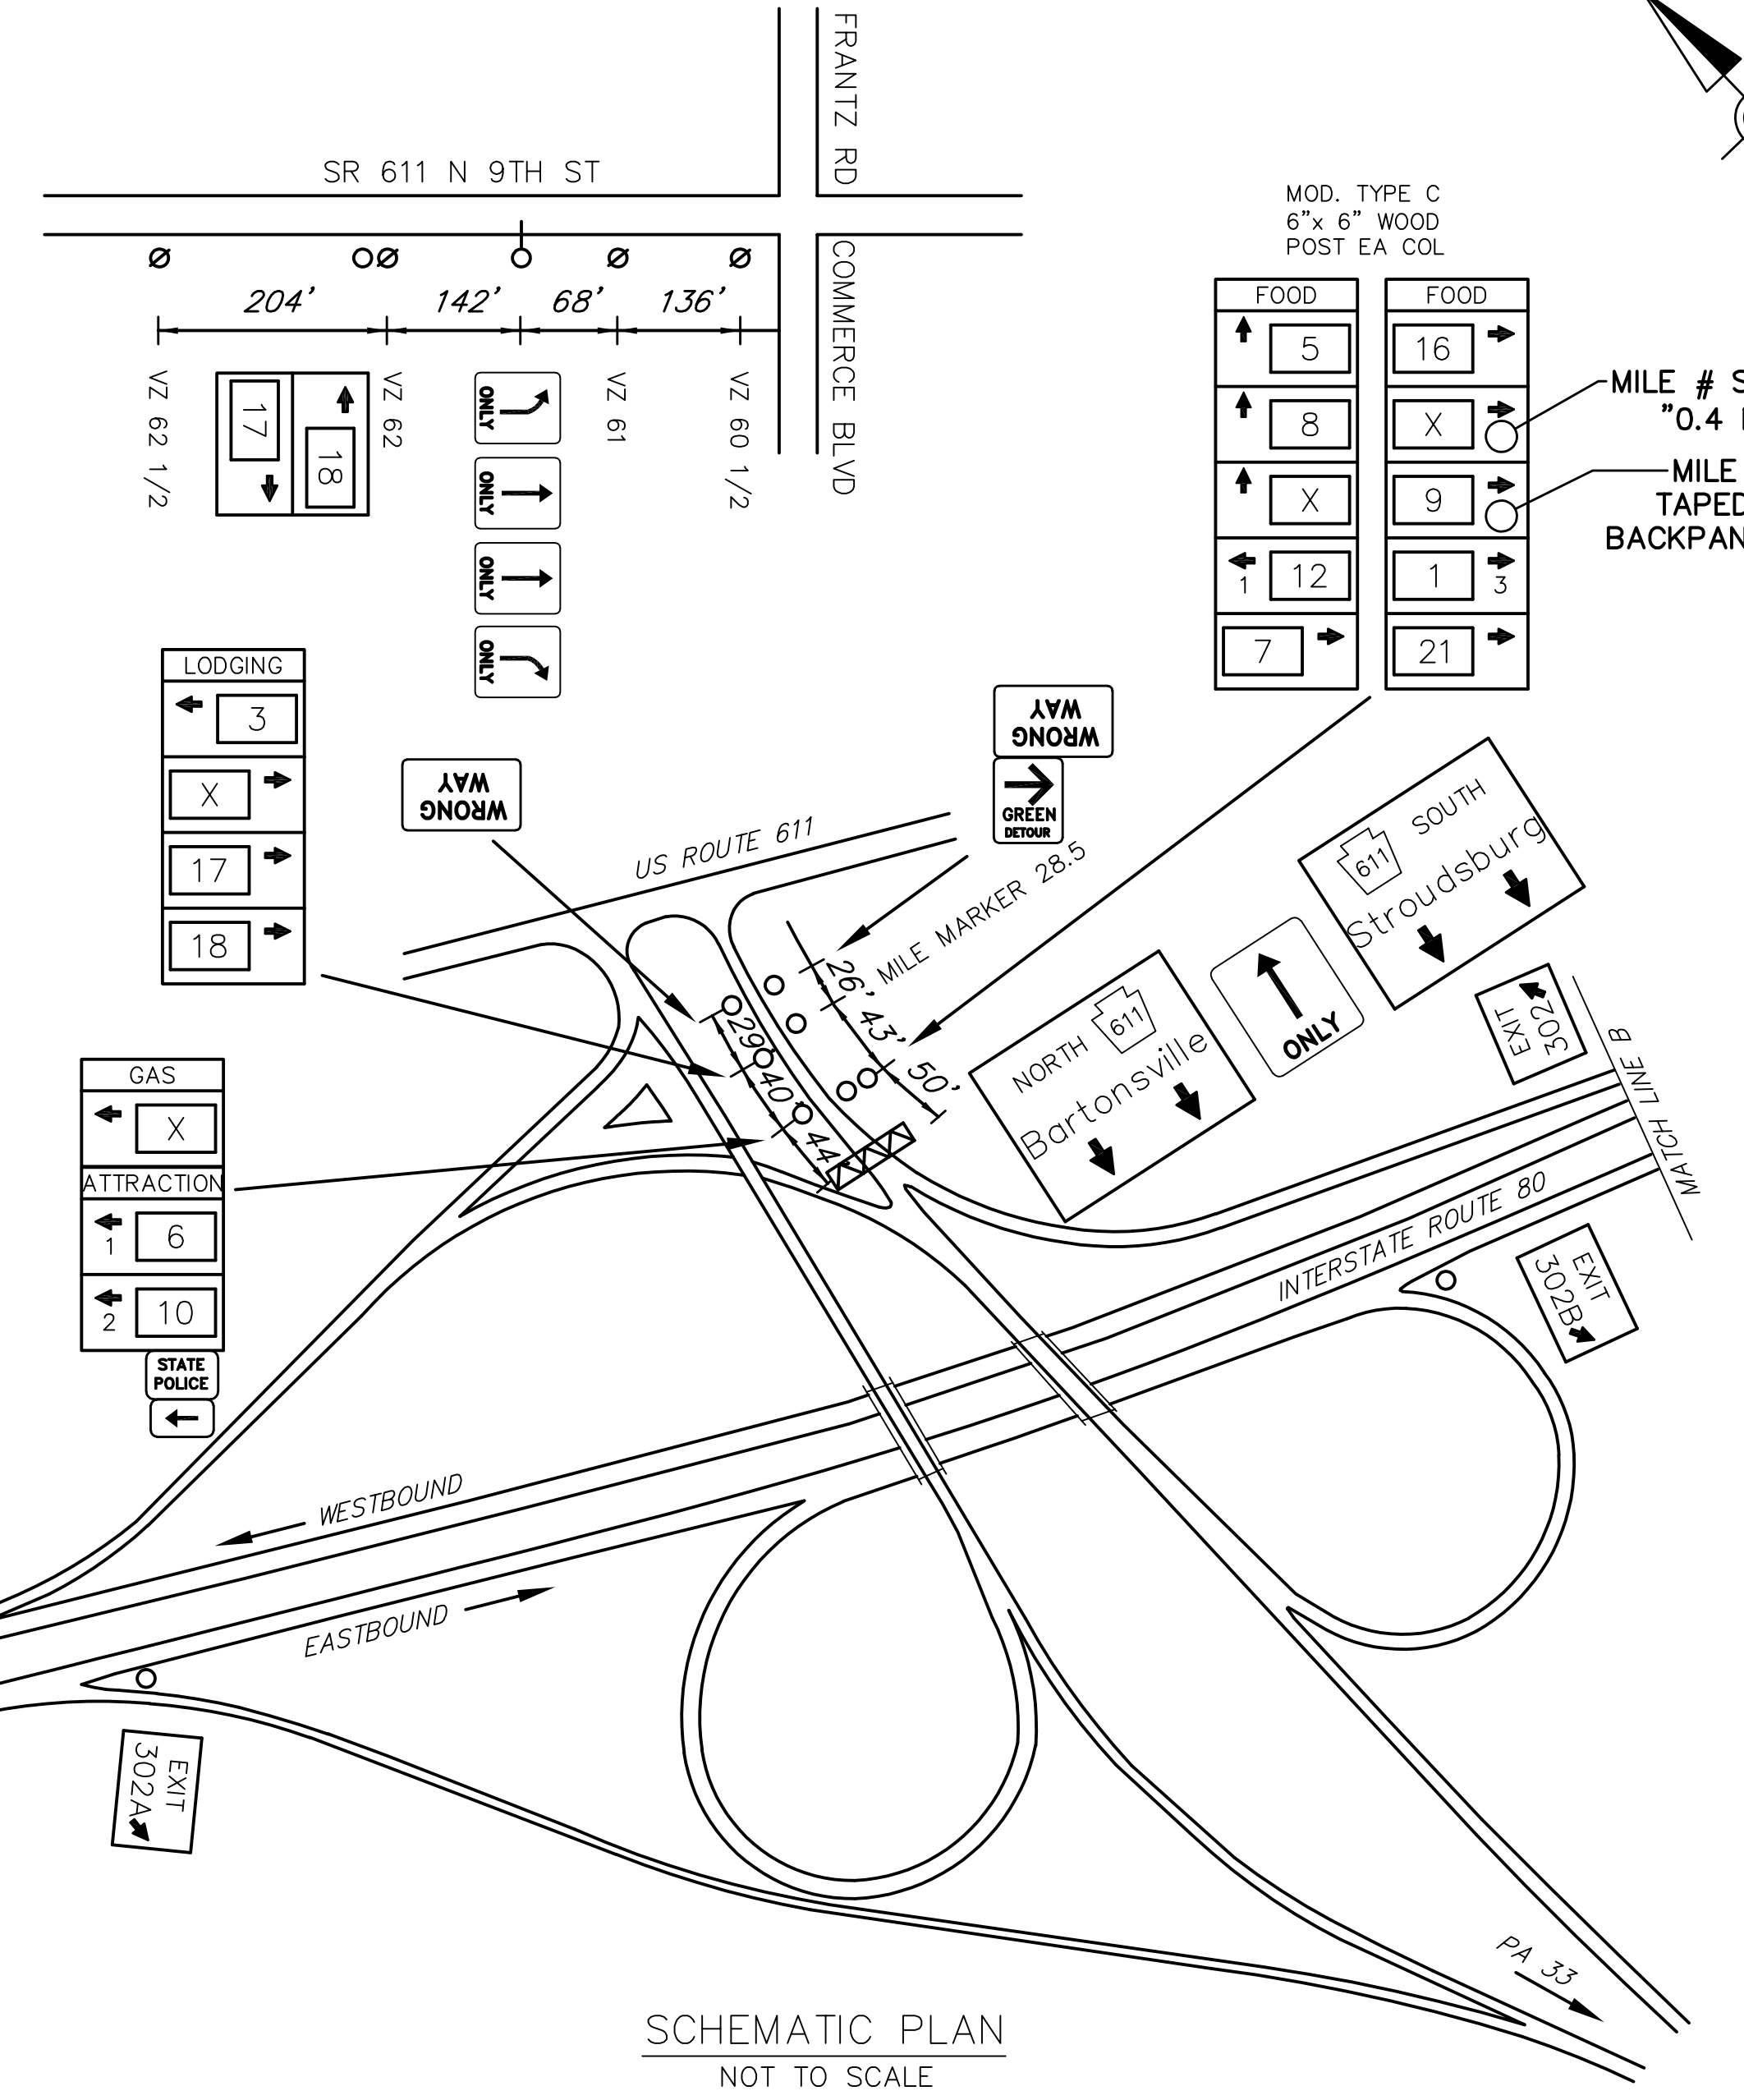

SCHEMATIC PLAN  
NOT TO SCALE

INTERSTATE 80  
**BARTONSVILLE**  
 EXIT 302/302B

D:\STATE FILES\DESIGN\CONTRACTS\AS-BUILD\DRAWINGS\VENNBDT - DISTRICT 05\MONROE - 4510-XXX-SHXXX-BLE-EXIT 302 PLAN November 19, 2020 2:31 PM