


DISTRICT	COUNTY	ROUTE	PROJECT	SHEET
8-0	LANCASTER	US-222		
EAST COCALICO TOWNSHIP				
REVISIONS				

TABULATION OF QUANTITIES		
ITEM	UNIT	QUANTITY
POST MOUNTED SIGNS, TYPE A, LOGO	SQ.FT.	
POST MOUNTED SIGNS, TYPE B, LOGO	SQ.FT.	
POST MOUNTED SIGNS, TYPE C, LOGO	SQ.FT.	
BREAKAWAY SYSTEMS	EACH	
* STEEL S OR W BEAM POSTS	LBS.	
LOGO SIGN MOUNTING	EACH	
REMOVAL OF POST MOUNTED MOTORIST SERVICE SIGNS, TYPES B, C & F	L.S.	-


SYMBOLS	
○	Existing Sign to Remain
△	Existing Sign to be Removed
◻	Existing Sign Reset as Shown
●	NEW SIGN
×	FUTURE SIGN
⊗	Existing Utility Pole

\* APPROXIMATE QUANTITY FOR INFORMATION ONLY

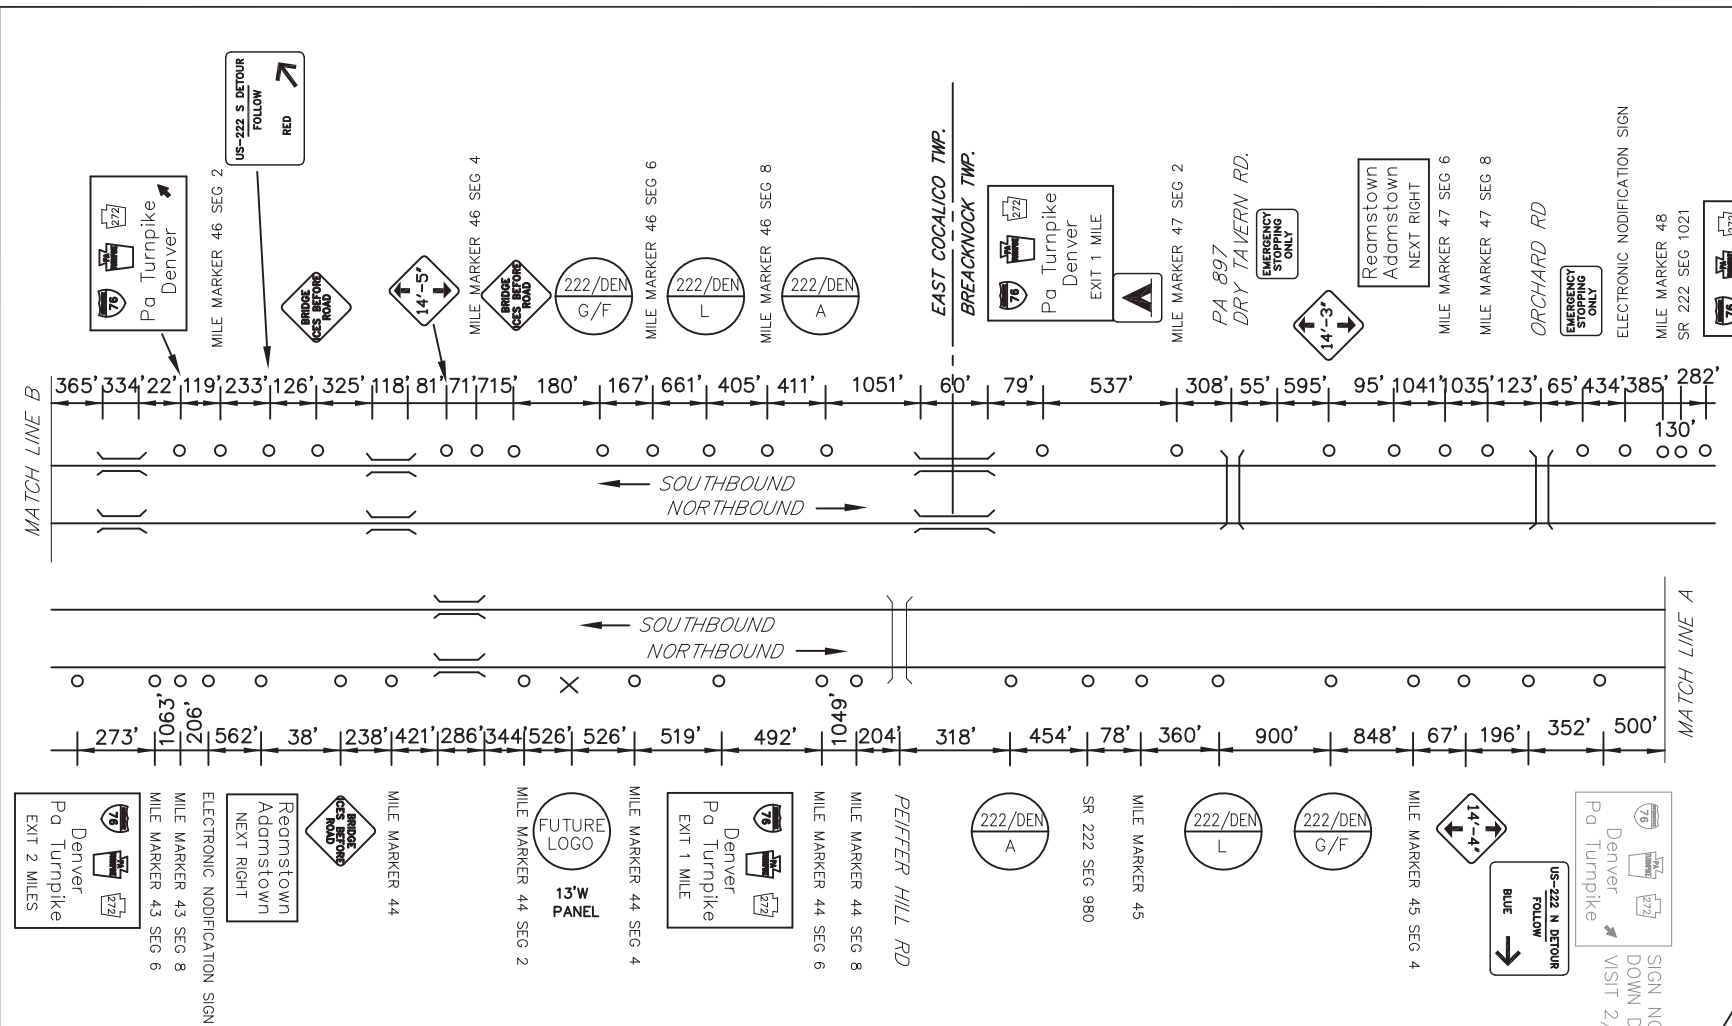


MAINLINE SCHEMATIC  
NOT TO SCALE

DENVER SPECIFIC INFORMATION PANEL			
LEGEND	SIGN NUMBER	BUSINESS	LOGO. NO.
FOOD	222/DEN F NB	DUNKIN DONUTS (24 HOURS)	5
	222/DEN F SB	PARK PLACE DINER	7
LODGING	222/DEN L NB	RED ROOF INN	2
	222/DEN L SB	COMFORT INN	6
ATTRACTION	222/DEN A NB	STOUDT'S BREWERY AND PUB	3
	222/DEN A SB	SHUPP'S GROVE ANTIQUE MARKET	4
GAS	222/DEN G NB	TURKEY HILL	1
	222/DEN G SB		

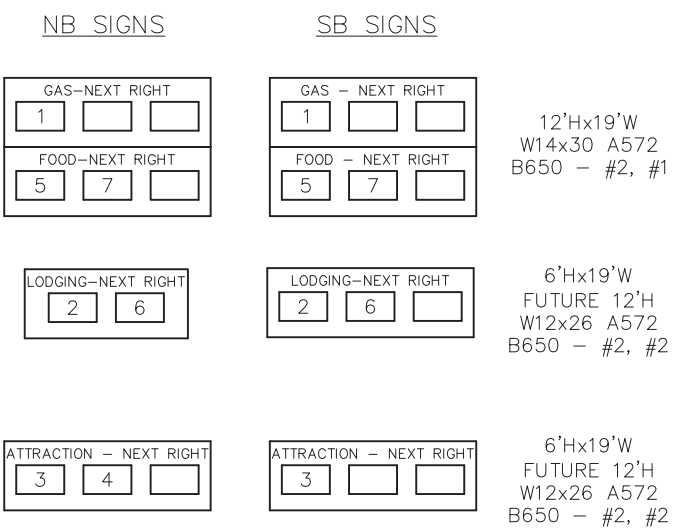

SCHEMATIC PLAN  
NOT TO SCALE

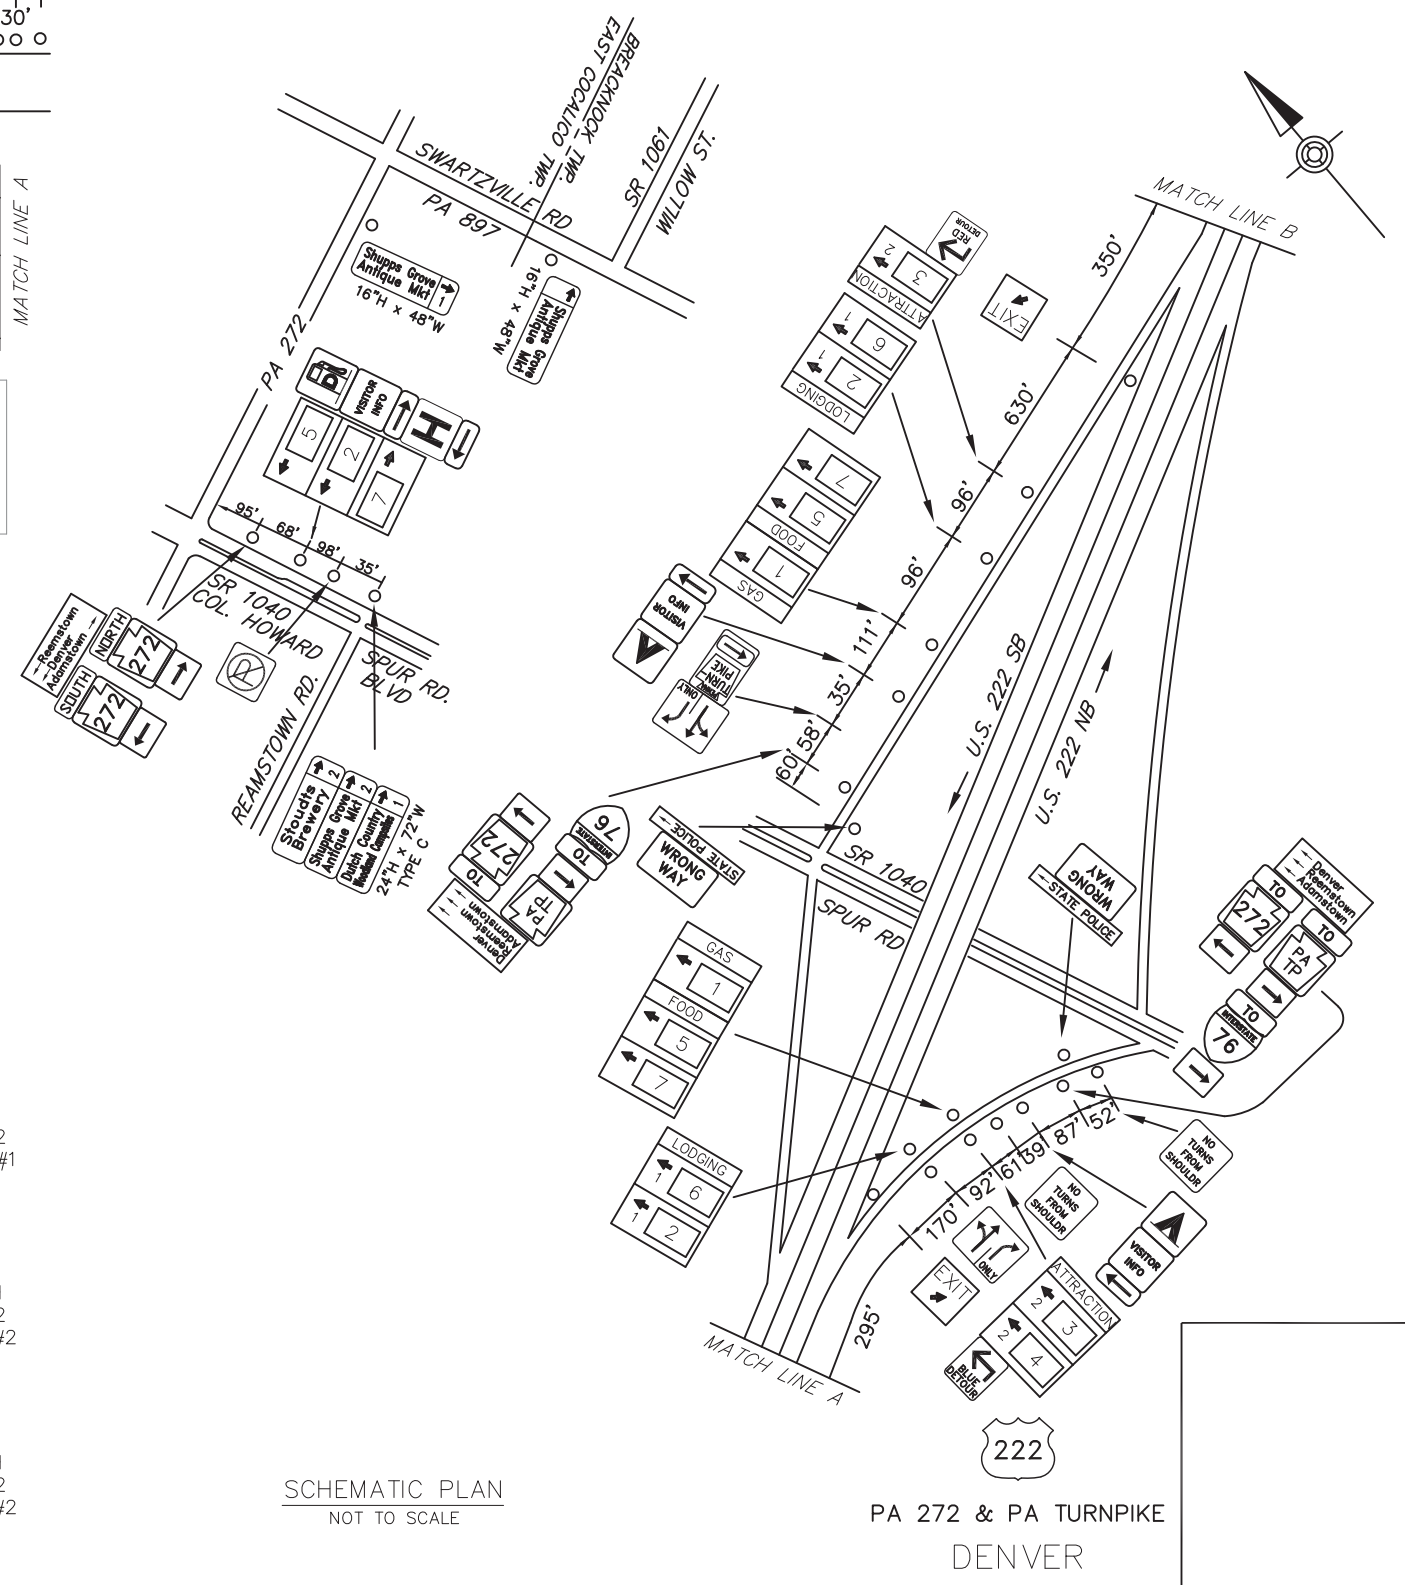

D:\BASE\DESIGN\85074-01\DRAWINGS\PERMITS - DISTRICT - LANCASTER - 3610-00 - SHUPP'S GROVE ANTIQUE MARKET - DENVER - 8/12/2019 4:52 PM