
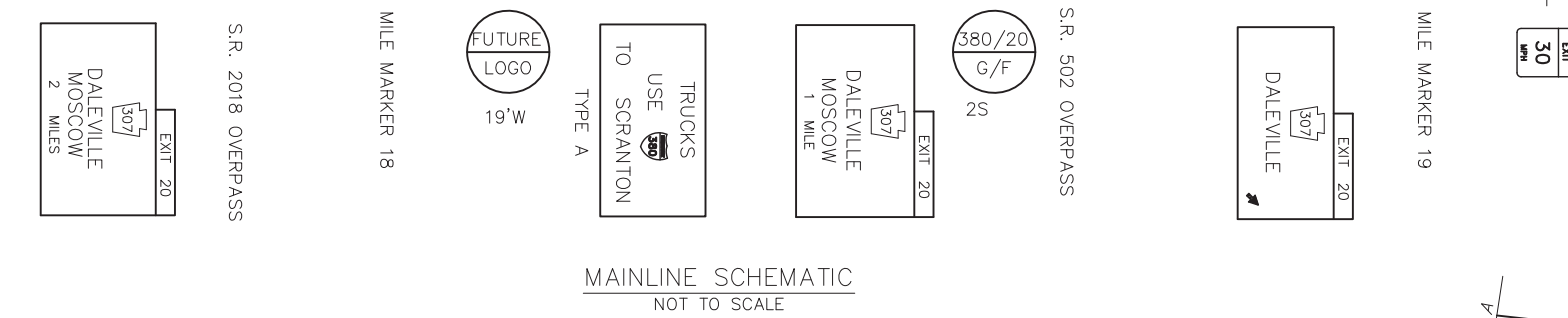


| DISTRICT | COUNTY | ROUTE | PROJECT | SHEET |
|--------------------|------------|-------|---------|-------|
| 4-0 | LACKAWANNA | I-380 | | |
| COVINGTON TOWNSHIP | | | | |
| REVISIONS | | | | |
| | | | | |
| | | | | |


| TABULATION OF QUANTITIES | | |
|--|--------|----------|
| ITEM | UNIT | QUANTITY |
| POST MOUNTED SIGNS, TYPE A, LOGO | SQ.FT. | |
| POST MOUNTED SIGNS, TYPE B, LOGO | SQ.FT. | |
| POST MOUNTED SIGNS, TYPE C, LOGO | SQ.FT. | |
| BREAKAWAY SYSTEMS | EACH | |
| * STEEL S OR W BEAM POSTS | LBS. | |
| LOGO SIGN MOUNTING | EACH | |
| FLAT SHEET PANEL REPLACEMENT | SQ.FT. | |
| EXTRUDED PANEL REPLACEMENT | SQ.FT. | |
| REMOVAL OF POST MOUNTED MOTORIST SERVICE SIGNS, TYPES B, C & F | L.S. | |

* APPROXIMATE QUANTITY FOR INFORMATION ONLY

| SYMBOLS | |
|---------|------------------------------|
| ○ | Existing Sign to Remain |
| △ | Existing Sign to be Removed |
| □ | Existing Sign Reset as Shown |
| ● | NEW SIGN |
| × | FUTURE SIGN |

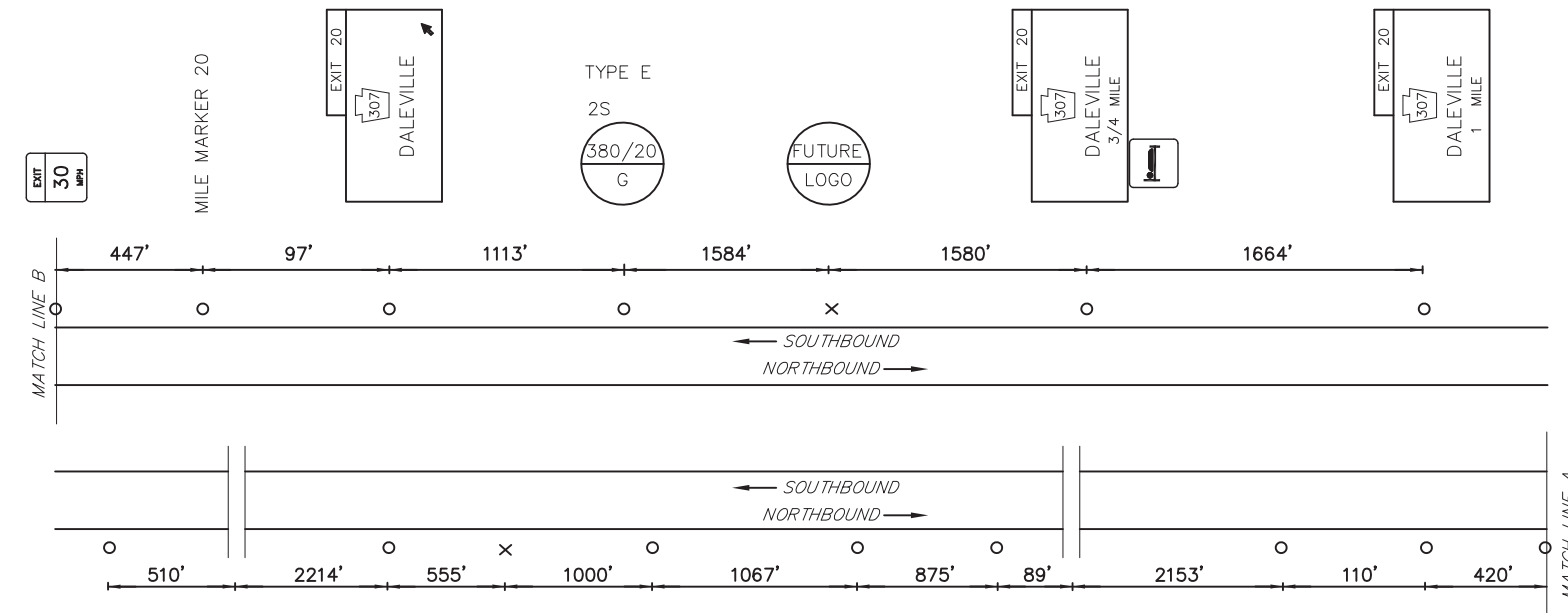

MAINLINE SCHEMATIC
NOT TO SCALE

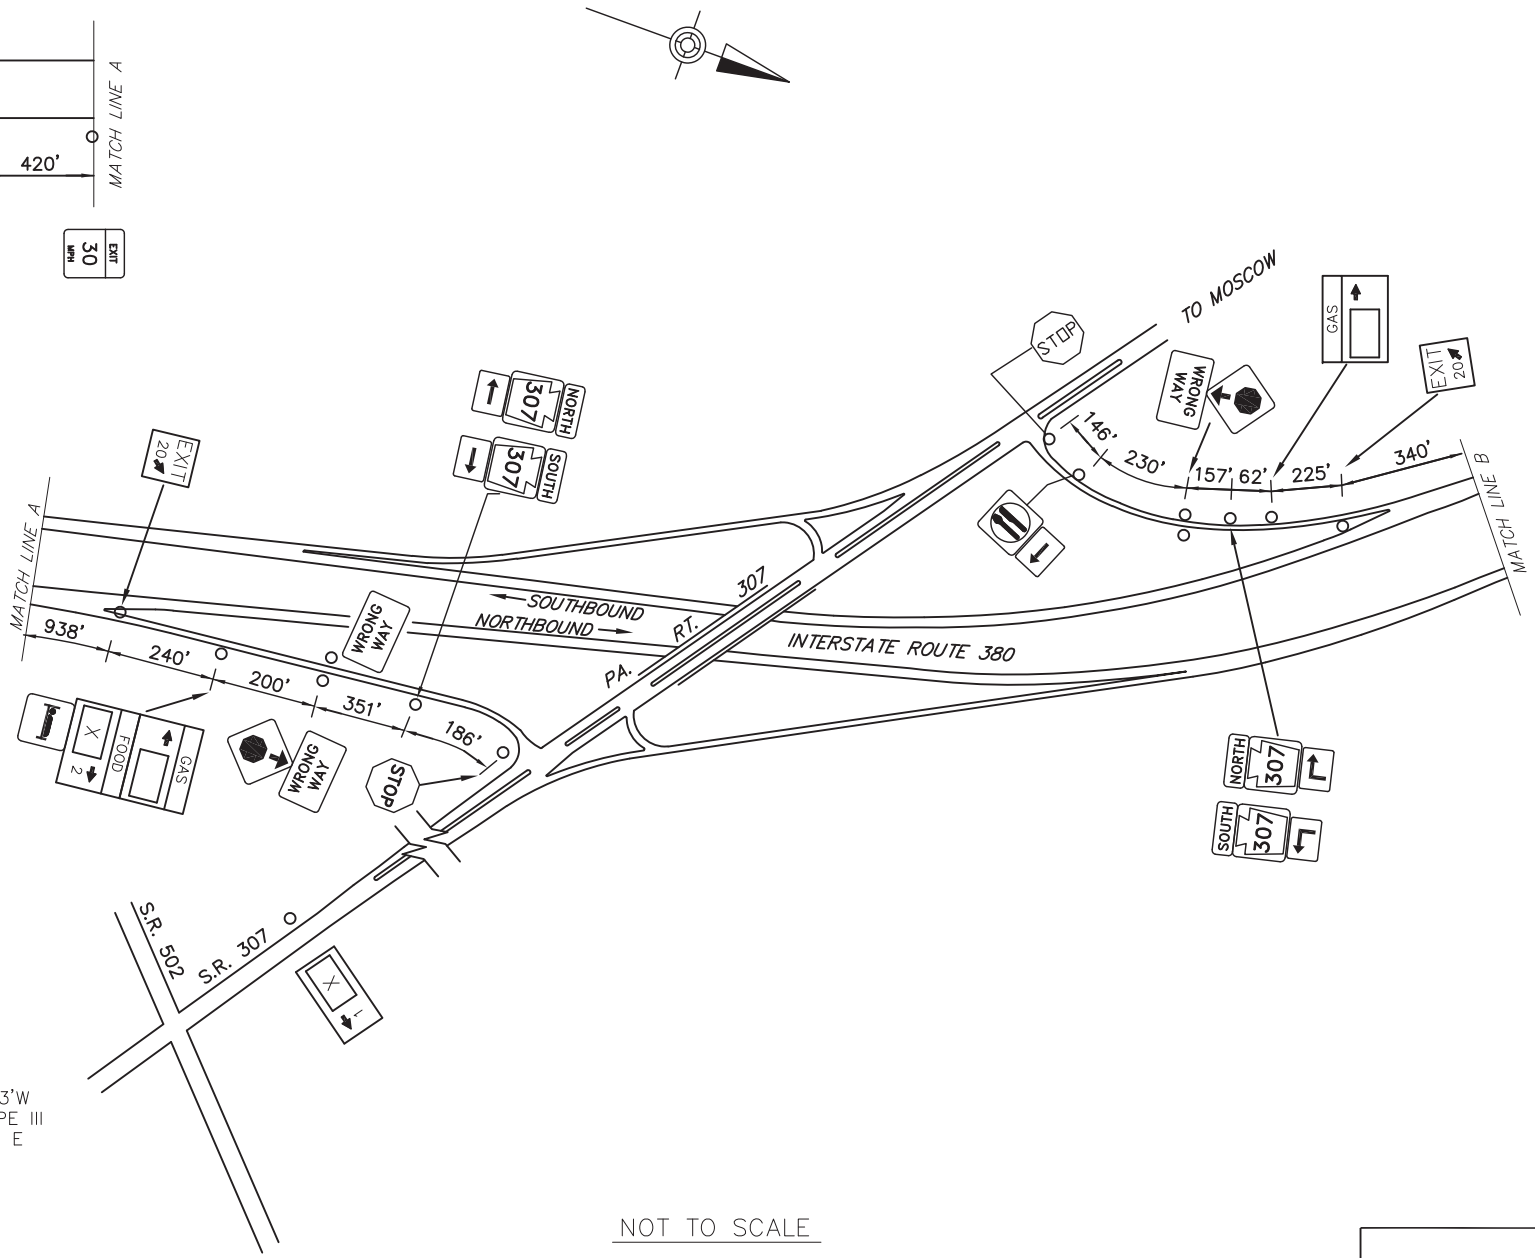

NOT TO SCALE

| EXIT 20 SPECIFIC INFORMATION PANEL | | | |
|------------------------------------|--------|----------|-----------|
| SIGN NUMBER | LEGEND | BUSINESS | LOGO. NO. |
| 380/20 G NB | GAS | | |
| 380/20 G SB | | | |
| 380/20 F NB | FOOD | | |
| | | | |

