
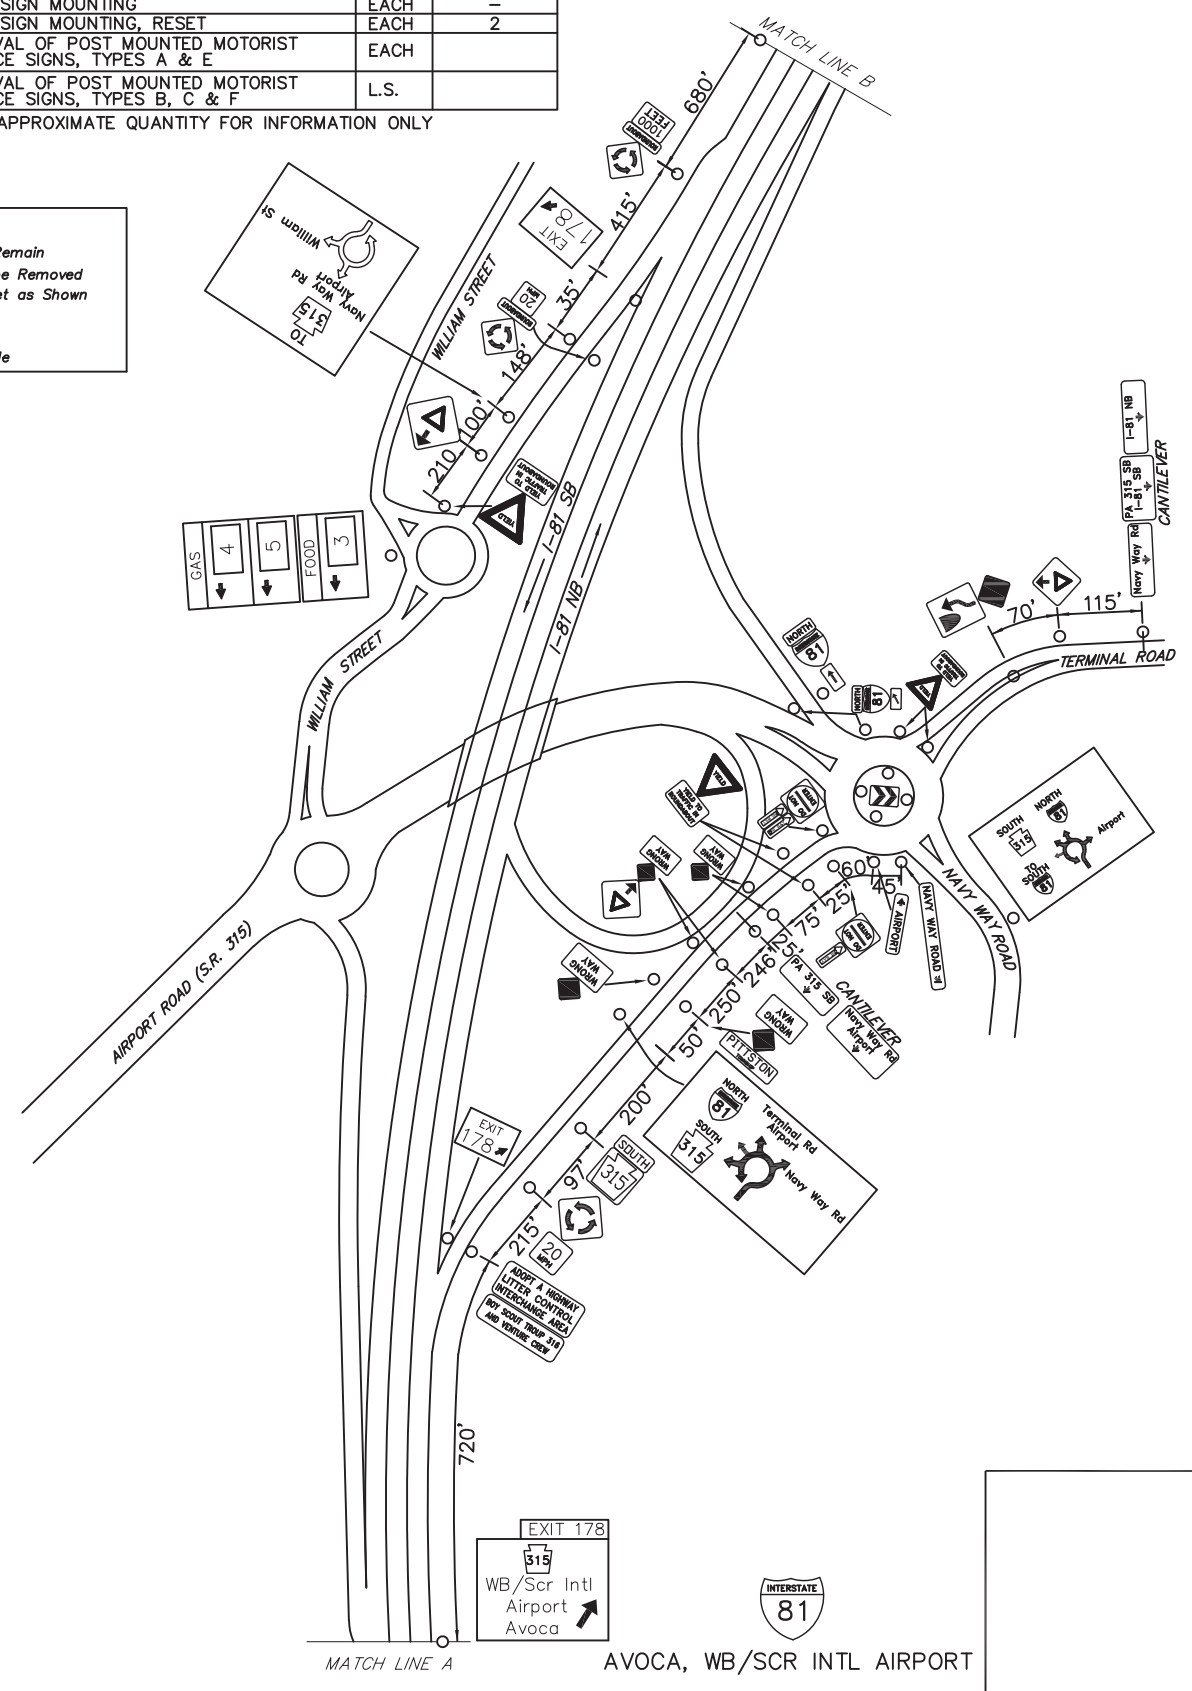


DISTRICT	COUNTY	ROUTE	PROJECT	SHEET
4-0	LUZERNE	I-81		
AVOCA & DUPONT BOROUGH & PITTSTON TWP.				
4-0	LACKAWANNA	I-81		
BOROUGH OF MOOSIC				
REVISIONS				


ITEM	UNIT	QUANTITY
POST MOUNTED SIGNS, TYPE A, LOGO	SQ.FT.	
POST MOUNTED SIGNS, TYPE A, LOGO (MODIFIED)	SQ.FT.	78
POST MOUNTED SIGNS, TYPE C, LOGO	SQ.FT.	
BREAKAWAY SYSTEMS	EACH	
* STEEL S OR W BEAM POSTS	LBS.	
LOGO SIGN MOUNTING	EACH	
LOGO SIGN MOUNTING, RESET	EACH	2
REMOVAL OF POST MOUNTED MOTORIST SERVICE SIGNS, TYPES A & E	EACH	
REMOVAL OF POST MOUNTED MOTORIST SERVICE SIGNS, TYPES B, C & F	L.S.	

* APPROXIMATE QUANTITY FOR INFORMATION ONLY

- SYMBOLS**
- Existing Sign to Remain
 - △ Existing Sign to be Removed
 - Existing Sign Reset as Shown
 - NEW SIGN
 - × FUTURE SIGN
 - ⊘ Existing Utility Pole

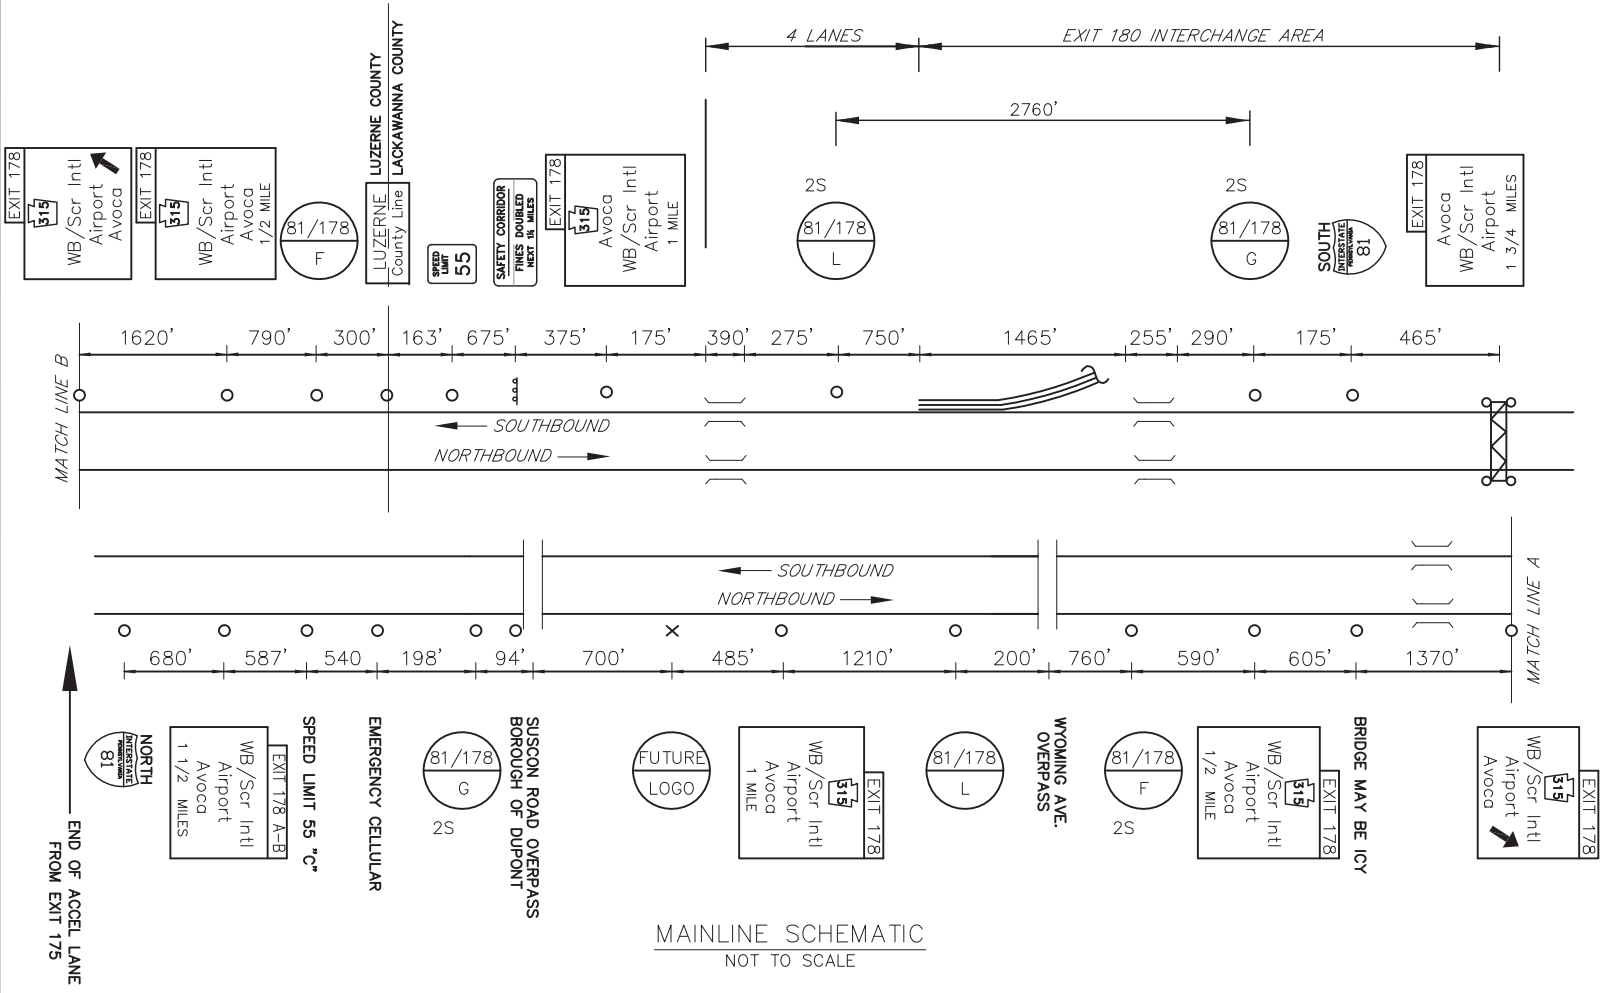

SIGN NUMBER	LEGEND	BUSINESS	LOGO. NO.
81/178 L NB	LODGING	HOLIDAY INN EXPRESS	1
81/178 L SB			
81/178 F NB	FOOD	IRON SKILLET (24 HOURS)	3
81/178 F SB			
81/178 G NB	GAS	PETRO (24 HOURS)	4
81/178 G SB			

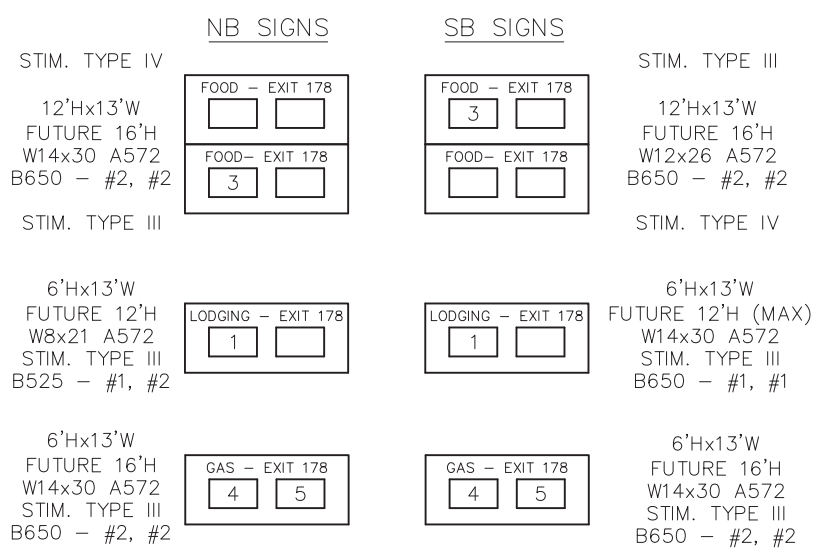

15' DATE: 08/25/2019 09:55:45 AM; USER: JAV; BUILD: 1; DRAWINGS/PERMITS: DISTRICT 04/LUZERNE - 4010-KK-SHFX-01-EXIT 178 PLAN
 February 13/2019 4:23 PM

AVOCA, WB/SCR INTL AIRPORT
EXIT 178