


DISTRICT	COUNTY	ROUTE	PROJECT	SHEET
9-0	CAMBRIA	U.S. 22		
CAMBRIA TOWNSHIP AND EBENSBURG BOROUGH				


TABULATION OF QUANTITIES		
ITEM	UNIT	QUANTITY
POST MOUNTED SIGNS, TYPE A, LOGO	SQ.FT.	
POST MOUNTED SIGNS, TYPE B, LOGO	SQ.FT.	
BREAKAWAY SYSTEMS	EACH	
* STEEL W BEAM BREAKAWAY POSTS	LBS.	
LOGO SIGN MOUNTING	EACH	
REMOVAL OF POST MOUNTED MOTORIST SERVICE SIGNS, TYPES A & E	EACH	
BREAKAWAY SUPPLIED BY TRUST	EACH	

\* APPROXIMATE QUANTITY FOR INFORMATION ONLY

SYMBOLS	
○	Existing Sign to Remain
△	Existing Sign to be Removed
□	Existing Sign Reset as Shown
●	NEW SIGN
×	FUTURE SIGN
⊘	Existing Utility Pole

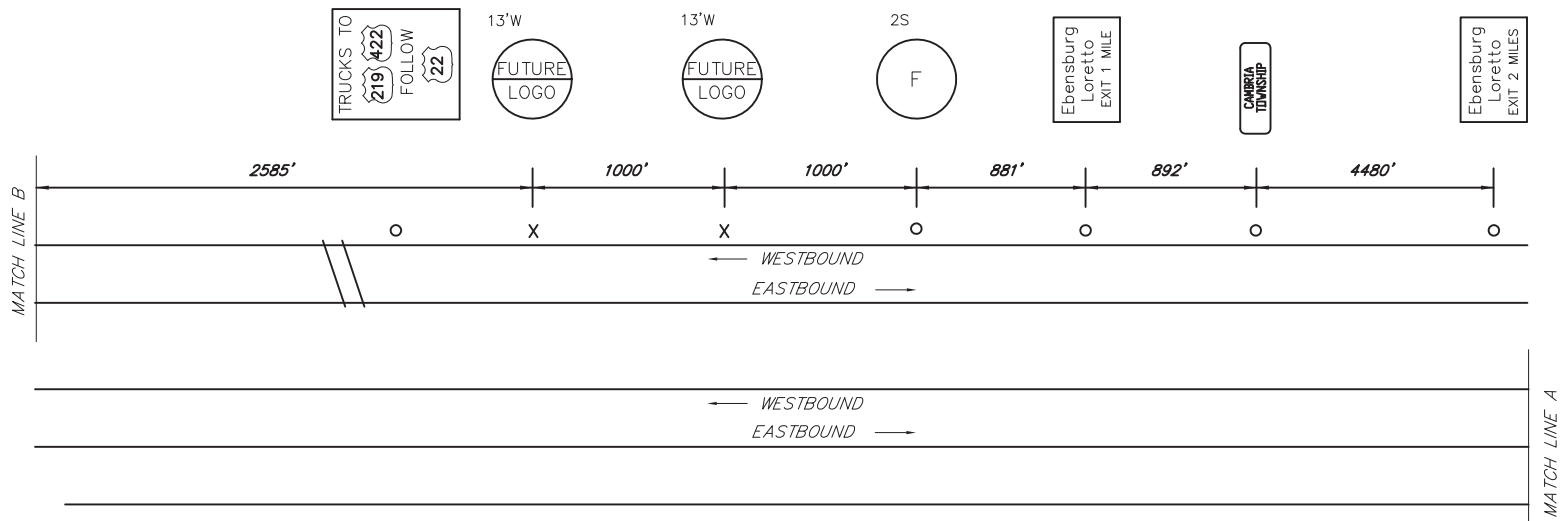

MAINLINE SCHEMATIC  
NOT TO SCALE

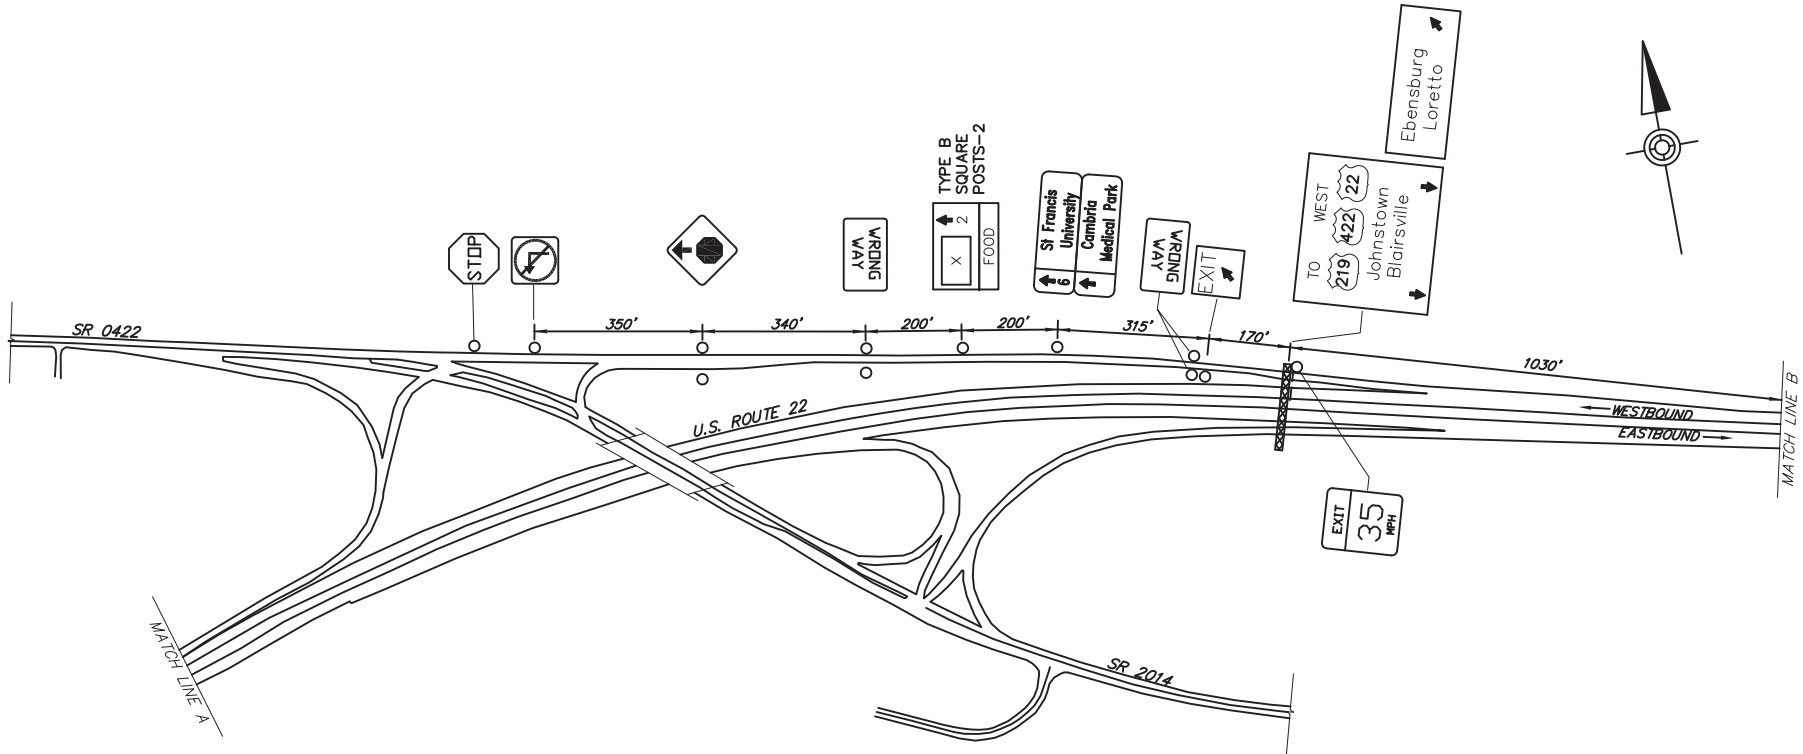

SCHEMATIC PLAN  
NOT TO SCALE

LEGEND

2S - GUIDE RAIL

EBENSBURG SPECIFIC INFORMATION PANEL			
LEGEND	DIRECTION	BUSINESS	LOGO. NO.
FOOD	WB		

WB SIGNS



D:\BASE FILES\2005\11\11\WB\USE\AS-BUILT.DWG\USE\PENNDOT-DISTRICT 09\CAMBRIA - 11\10-00-SHFX-02-EBENSBURG EXIT PLAN.dwg/12/2009 2:53 PM