


DISTRICT	COUNTY	ROUTE	PROJECT	SHEET
8-0	LANCASTER	US 30		
WEST HEMPFIELD TOWNSHIP AND COLUMBIA BOROUGH				
8-0	YORK	US 30		
HELLAM TOWNSHIP				
REVISIONS				

TABULATION OF QUANTITIES		
ITEM	UNIT	QUANTITY
POST MOUNTED SIGNS, TYPE A, LOGO	SQ.FT.	
POST MOUNTED SIGNS, TYPE B, LOGO	SQ.FT.	
POST MOUNTED SIGNS, TYPE C, LOGO	SQ.FT.	
BREAKAWAY SYSTEMS	EACH	
* STEEL S OR W BEAM POSTS	LBS.	
LOGO SIGN MOUNTING	EACH	
REMOVAL OF POST MOUNTED MOTORIST SERVICE SIGNS, TYPES A & E	EACH	
REMOVAL OF POST MOUNTED MOTORIST SERVICE SIGNS, TYPES B, C & F	L.S.	

SYMBOLS	
○	Existing Sign to Remain
△	Existing Sign to be Removed
◻	Existing Sign Reset as Shown
●	NEW SIGN
×	FUTURE SIGN
⊗	Existing Utility Pole

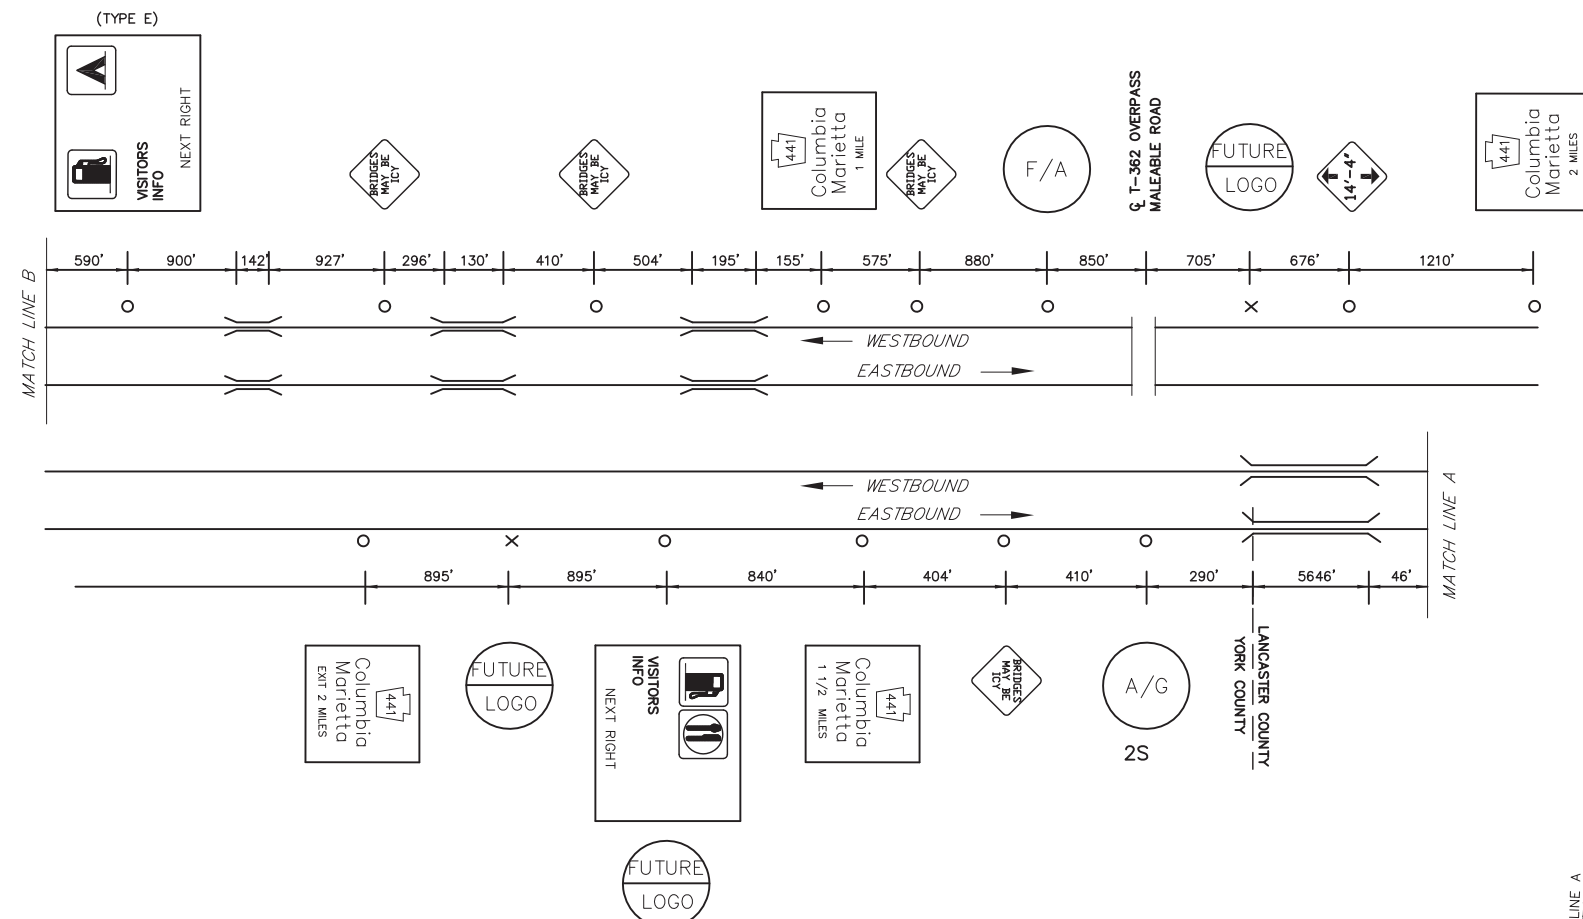


MAINLINE SCHEMATIC
NOT TO SCALE

LEGEND

2S - GUIDE RAIL


FREWAY LANE CLOSURES & RESTRICTIONS
ONLY PERMITTED BETWEEN 9:00 PM AND
6:00 AM MONDAY THRU FRIDAY.
DO NOT WORK DURING HOLIDAY PERIODS.

COLUMBIA		SPECIFIC INFORMATION PANEL	
LEGEND	DIRECTION	BUSINESS	LOGO. NO.
FOOD	WB	BURGER KING #2605	1
ATTRACTION	EB/WB	NATIONAL WATCH & CLOCK MUSEUM	3
		TURKEY HILL EXPERIENCE	4
GAS	EB	TURKEY HILL	2

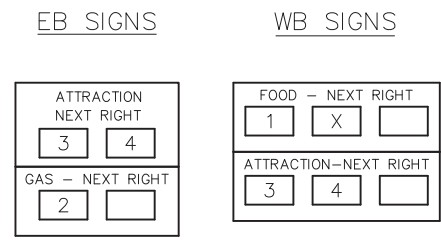

13.5'Hx13'W
W14x30
B650 - #1, #1

12'Hx19'W
W14x30 A572
3M TYPE III
B650 - #2, #2

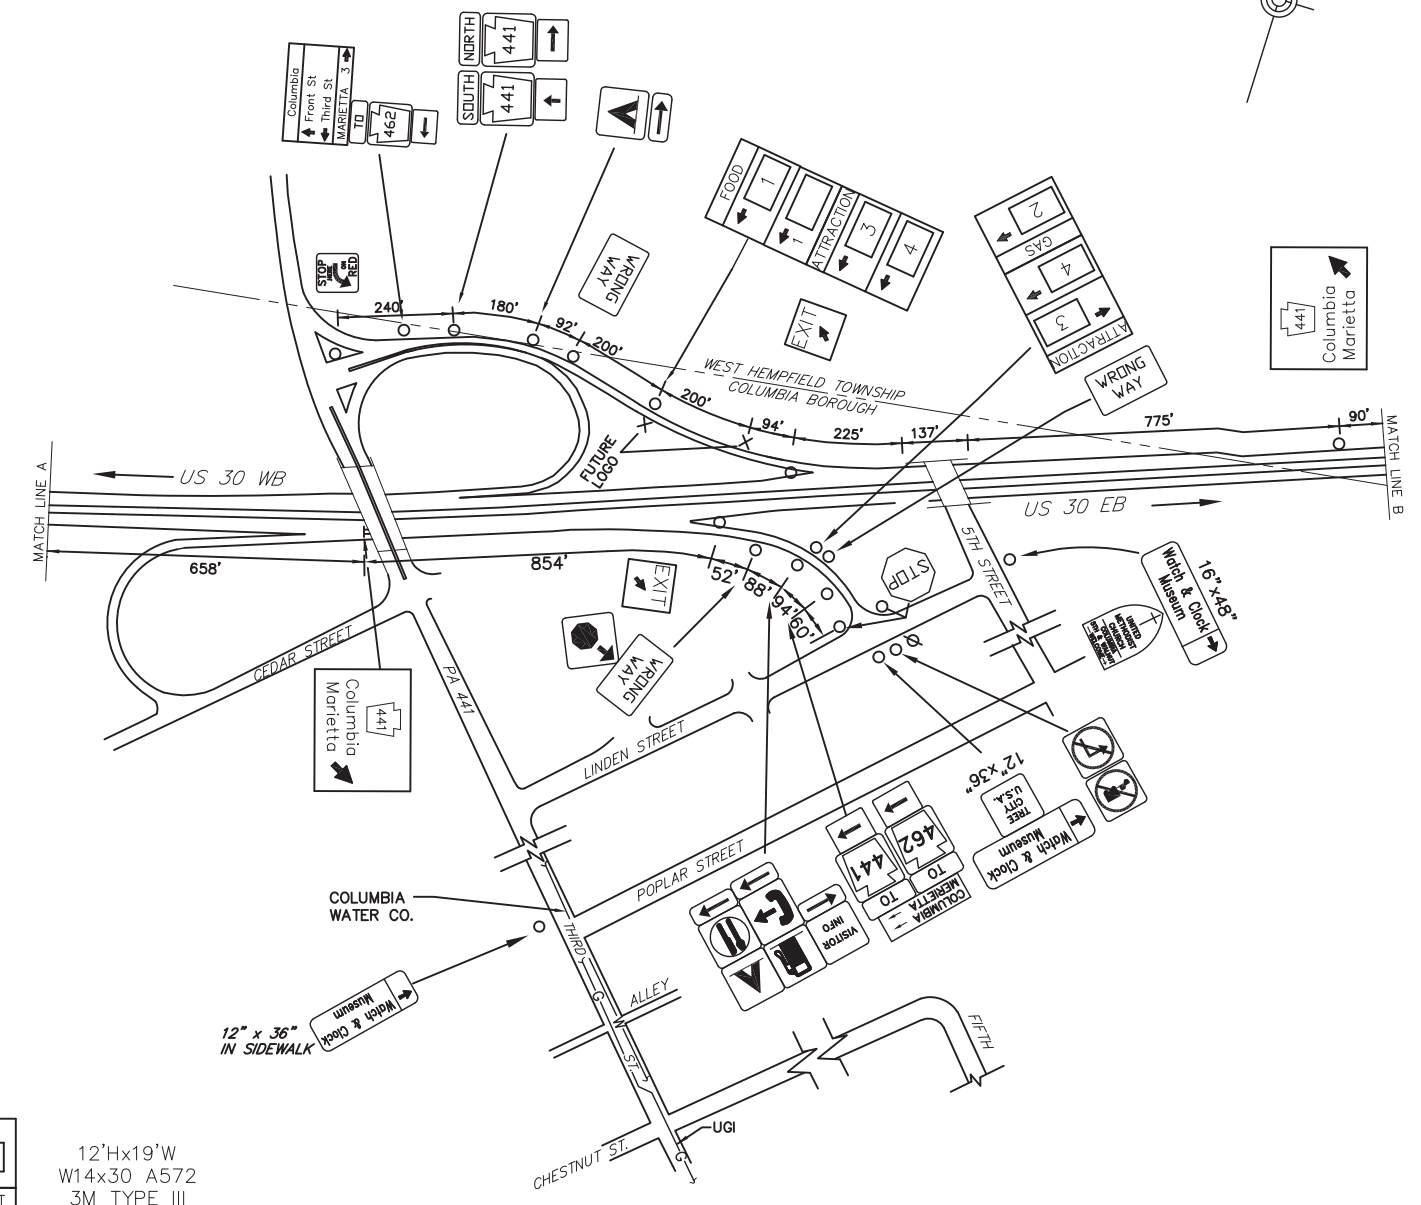

SCHEMATIC PLAN
NOT TO SCALE



D:\BASE\DESIGN\PROJECTS\PA441\DRAWINGS\PERMITS\DISTRICT 08\LANCASTER - 3643-XX-SHFX-US30-COLUMBIA PLAN
 01/22/2019 4:05 PM