
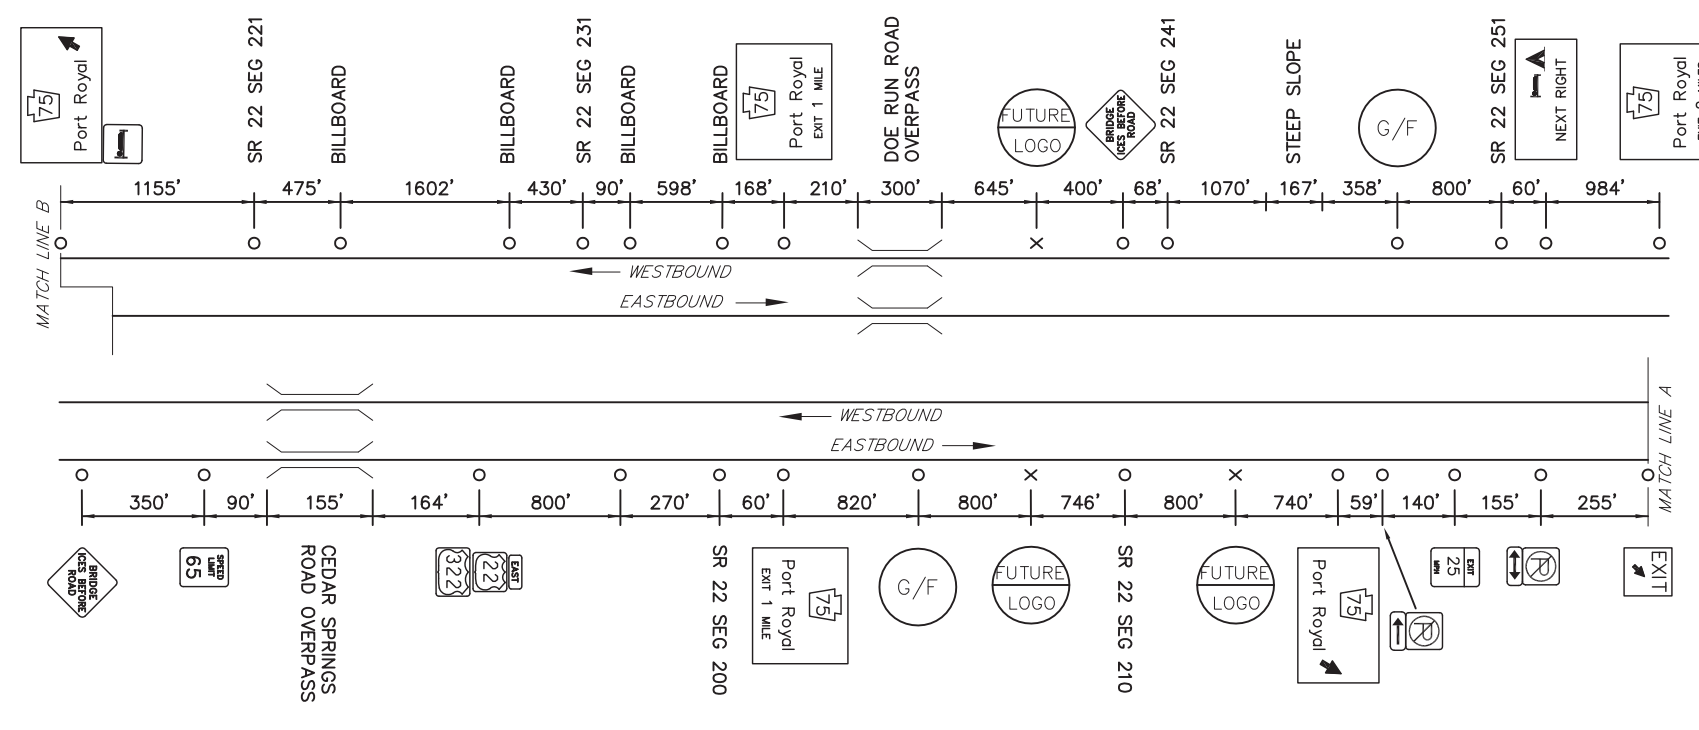


DISTRICT	COUNTY	ROUTE	PROJECT	SHEET
2-0	JUNIATA	US 322	WALKER & FERMANAGH TOWNSHIPS	
REVISIONS				


ITEM	UNIT	QUANTITY
POST MOUNTED SIGNS, TYPE A, LOGO	SQ.FT.	-
POST MOUNTED SIGNS, TYPE B, LOGO	SQ.FT.	-
POST MOUNTED SIGNS, TYPE C, LOGO	SQ.FT.	-
BREAKAWAY SYSTEMS	EACH	-
* STEEL S OR W BEAM POSTS	LBS.	-
LOGO SIGN MOUNTING	EACH	-
REMOVAL OF POST MOUNTED MOTORIST SERVICE SIGNS, TYPES B, C & F	L.S.	-

\* APPROXIMATE QUANTITY FOR INFORMATION ONLY

○	Existing Sign to Remain
△	Existing Sign to be Removed
◻	Existing Sign Reset as Shown
■	NEW SIGN
×	FUTURE SIGN
⊗	Existing Utility Pole

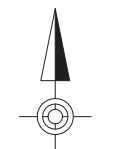


MAINLINE SCHEMATIC  
NOT TO SCALE

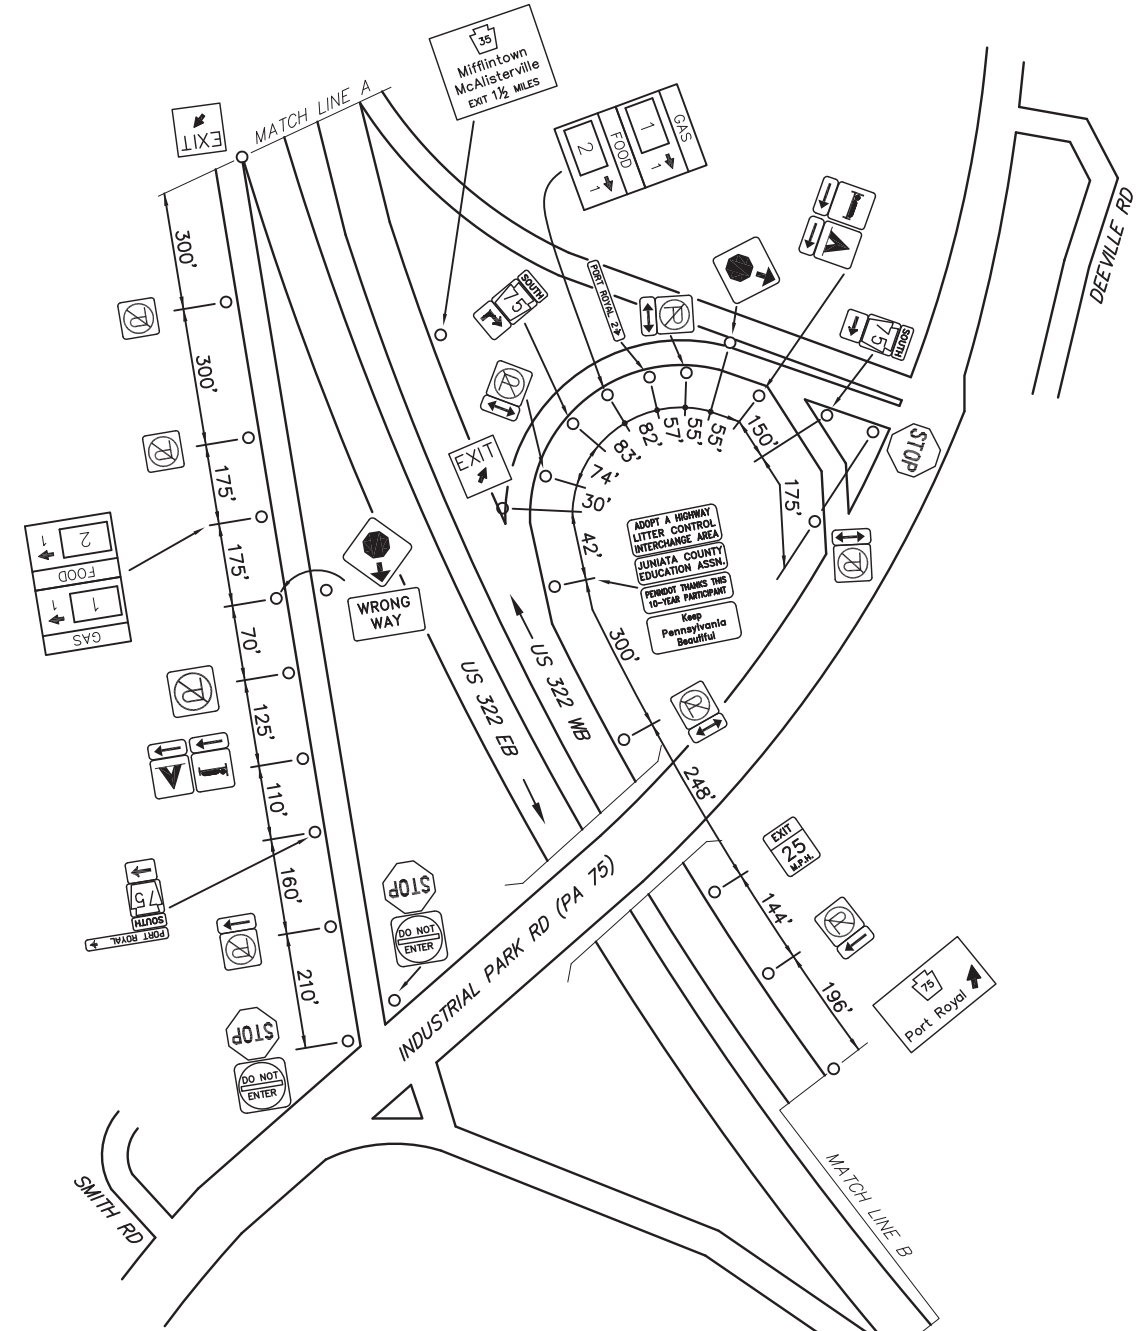

SCHEMATIC PLAN  
NOT TO SCALE

LEGEND	DIRECTION	BUSINESS	LOGO. NO.
FOOD	EB/WB	RUTTER'S (24 HRS)	2
GAS	EB/WB	RUTTER'S (24 HRS DIESEL)	1

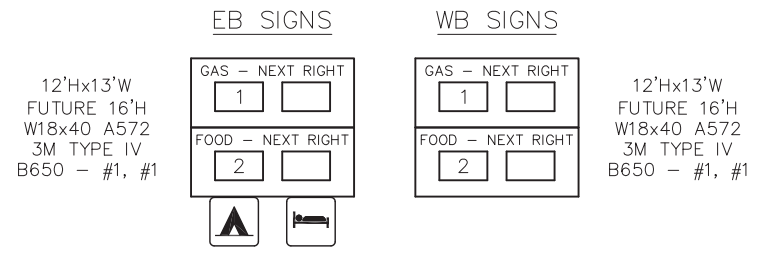

322  
PA ROUTE 75  
PORT ROYAL