


DISTRICT	COUNTY	ROUTE	PROJECT	SHEET
2-0	CENTRE	I-99		
WORTH TOWNSHIP REVISIONS				

TABULATION OF QUANTITIES		
ITEM	UNIT	QUANTITY
POST MOUNTED SIGNS, TYPE A, LOGO	SQ.FT.	
POST MOUNTED SIGNS, TYPE B, LOGO	SQ.FT.	-
POST MOUNTED SIGNS, TYPE C, LOGO	SQ.FT.	
BREAKAWAY SYSTEMS	EACH	
* STEEL S OR W BEAM POSTS	LBS.	
LOGO SIGN MOUNTING	EACH	
TYPE B SIGNS SUPPLIED BY TRUST	SQ.FT.	


* APPROXIMATE QUANTITY FOR INFORMATION ONLY

SYMBOLS	
○	Existing Sign to Remain
△	Existing Sign to be Removed
□	Existing Sign Reset as Shown
●	NEW SIGN
×	FUTURE SIGN
⊗	Existing Utility Pole

SOUTHBOUND NOT ELIGIBLE – INSUFFICIENT SPACE

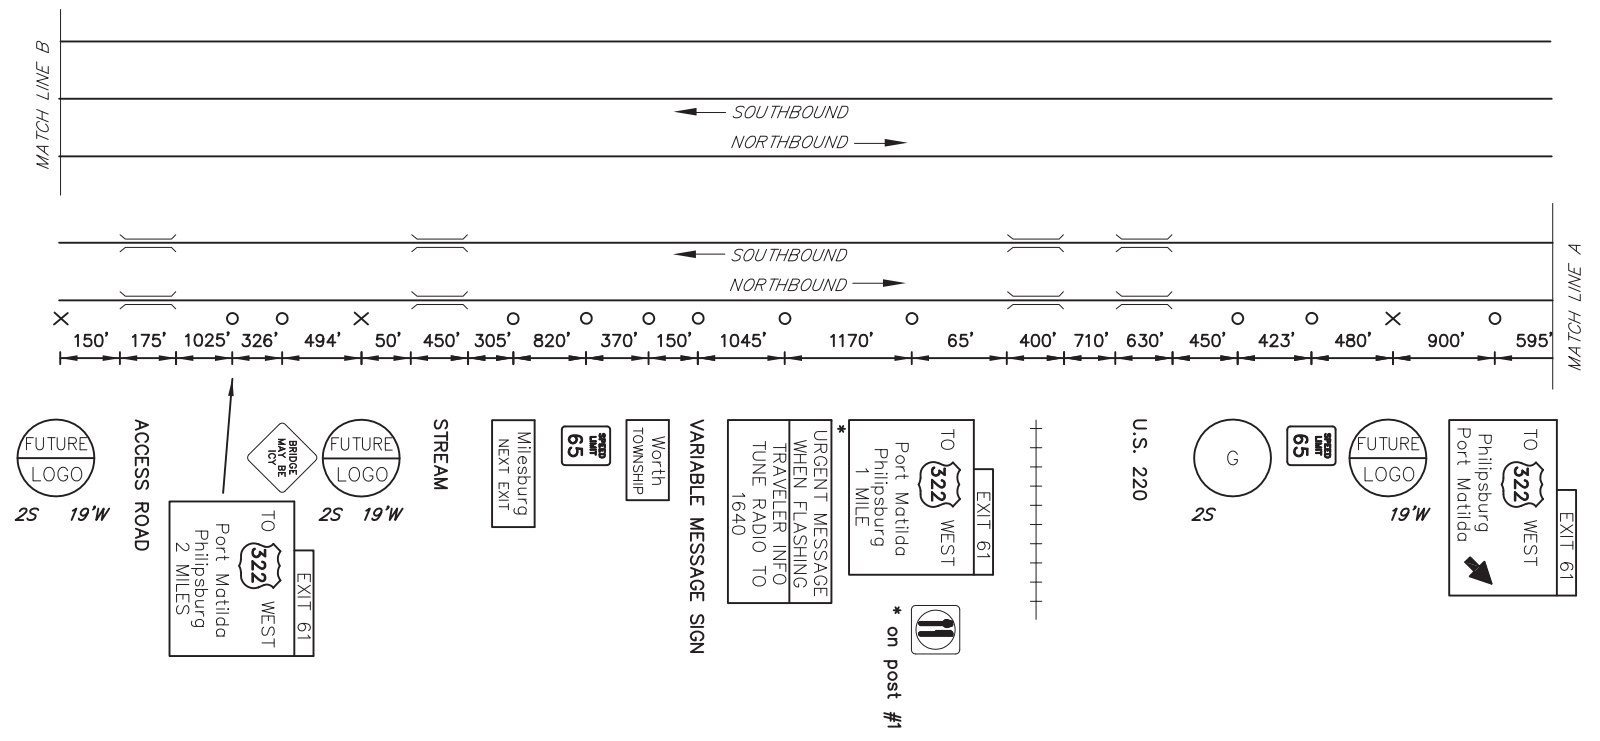

MAINLINE SCHEMATIC
NOT TO SCALE

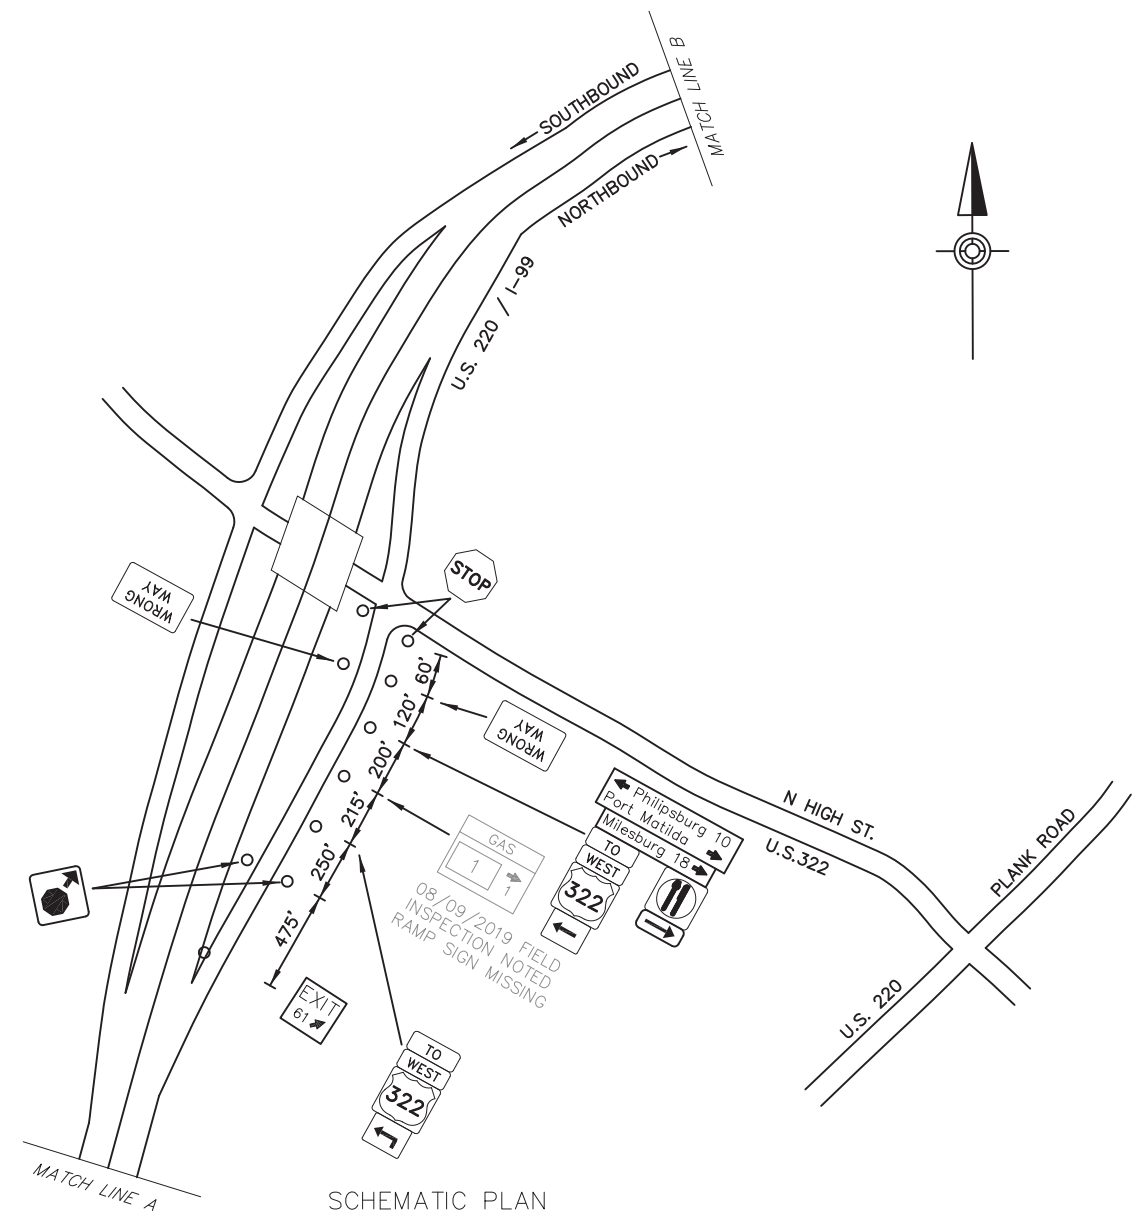

SCHEMATIC PLAN
NOT TO SCALE

LEGEND

2S – GUIDE RAIL

EXIT 61 SPECIFIC INFORMATION PANEL			
LEGEND	DIRECTION	BUSINESS	LOGO. NO.
GAS	NB	LYKENS MARKET	1

NB SIGNS

6'Hx19'W
FUTURE 14'H
W10x26 A572
TYPE IX LEGEND
TYPE III
BACKGROUND
B650 – #1, #1

D:\BASE\ISS\2019\1410\00-XX-SHT\XX-199-EXIT 61 PLAN August 12, 2019 3:55 PM

