


DISTRICT	COUNTY	ROUTE	PROJECT	SHEET
3-0	LYCOMING	I-180		
FAIRFIELD TOWNSHIP & MONTOURSVILLE BOROUGH				
REVISIONS				


WB NOT ELIGIBLE - INSUFFICIENT SPACE

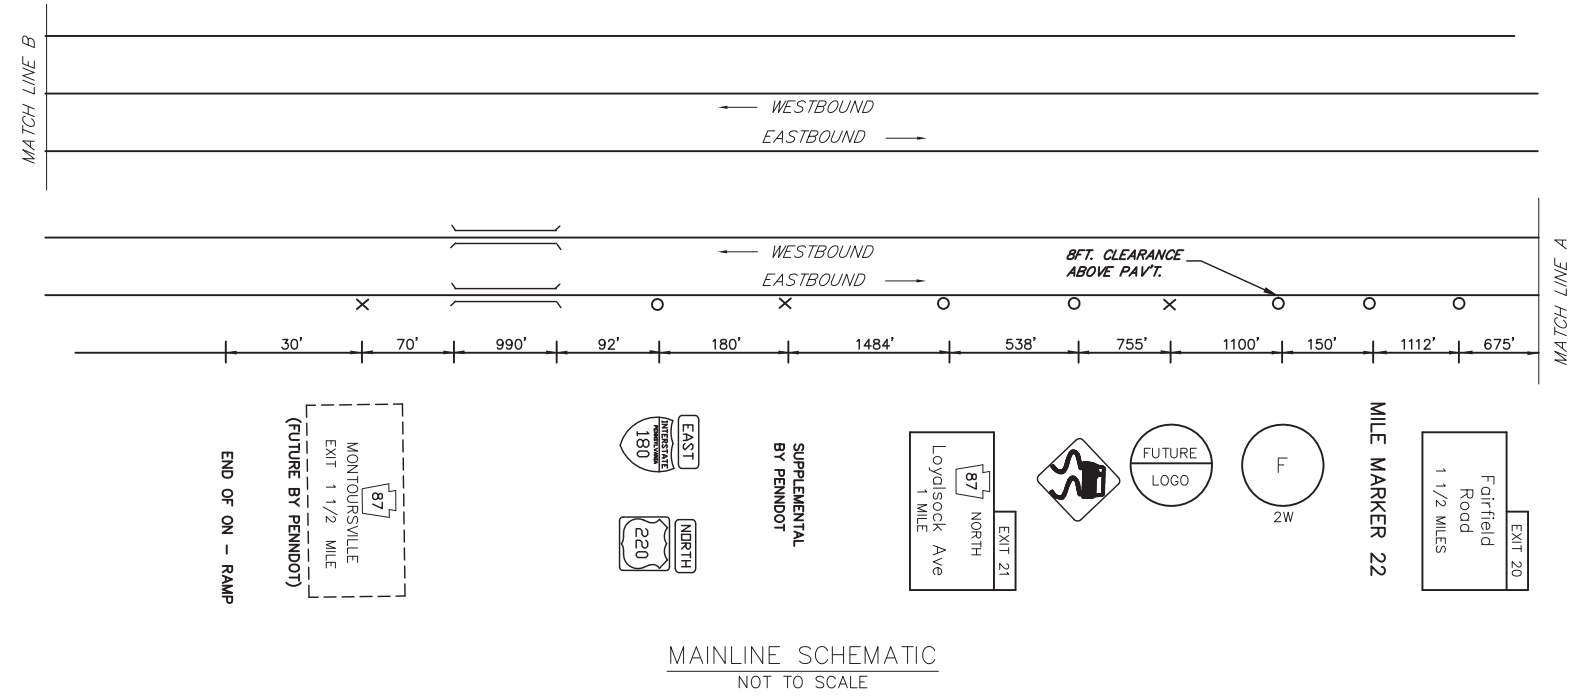

ITEM	UNIT	QUANTITY
POST MOUNTED SIGNS, TYPE A, LOGO	SQ.FT.	--
POST MOUNTED SIGNS, TYPE B, LOGO	SQ.FT.	--
POST MOUNTED SIGNS, TYPE C, LOGO	SQ.FT.	--
BREAKAWAY SYSTEMS	EACH	--
* STEEL S OR W BEAM POSTS	LBS.	--
LOGO SIGN MOUNTING	EACH	--
FLAT SHEET PANEL REPLACEMENT	SQ.FT.	--
EXTRUDED PANEL REPLACEMENT	SQ.FT.	--
REMOVAL OF POST MOUNTED MOTORIST SERVICE SIGNS, TYPES B, C & F	L.S.	--


* APPROXIMATE QUANTITY FOR INFORMATION ONLY

○	Existing Sign to Remain
△	Existing Sign to be Removed
□	Existing Sign Reset as Shown
●	NEW SIGN
×	FUTURE SIGN
∅	Existing Utility Pole

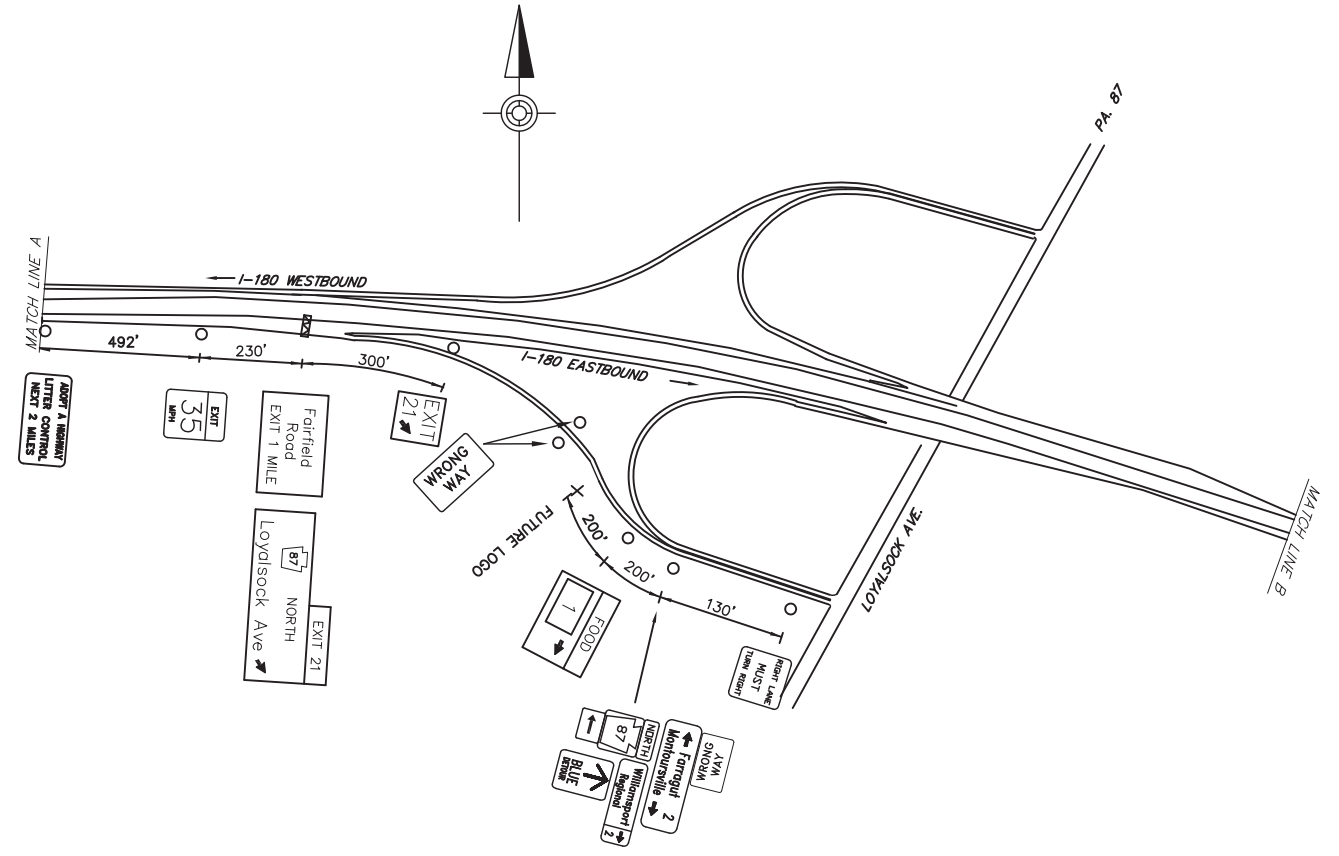

LEGEND
2W - GUIDE RAIL

LEGEND	DIRECTION	BUSINESS	LOGO. NO.
FOOD	EB	WENDY'S	1

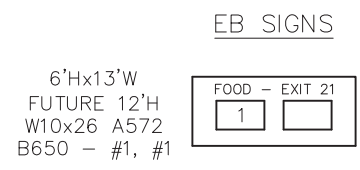

D:\DATA\PROJECTS\3-0\3-0\PA87\PA87-180-EXIT 21 PLAN
 12/10/2017 10:23:15 AM