
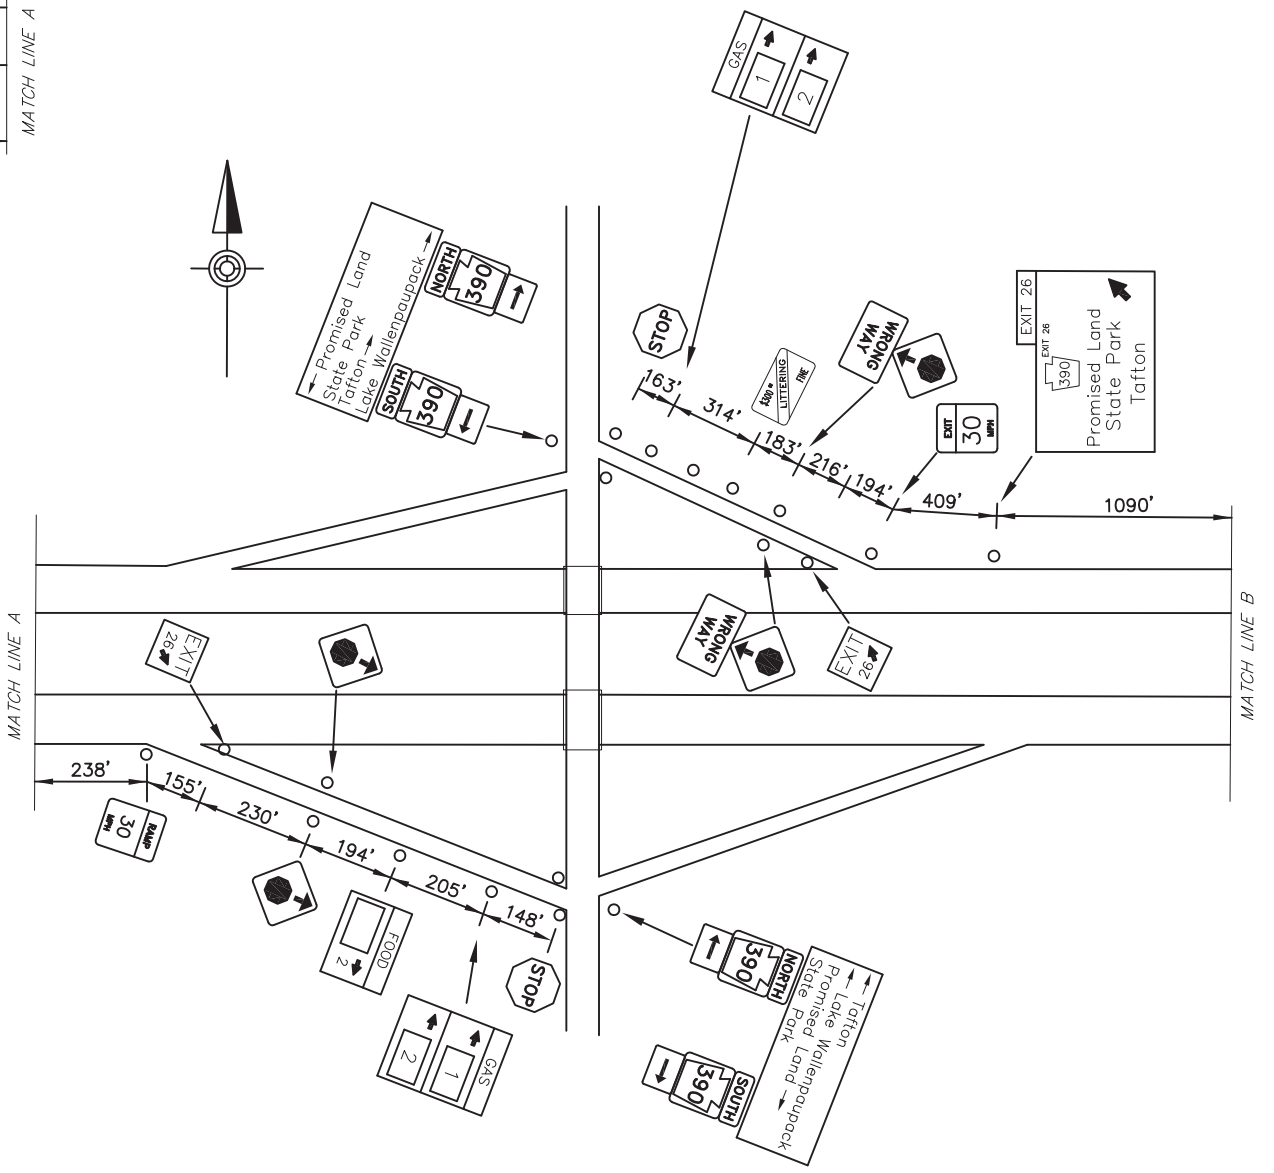


DISTRICT	COUNTY	ROUTE	PROJECT	SHEET
4-0	PIKE	I-84		
PALMYRA & BLOOMING GROVE TOWNSHIPS				
REVISIONS				

TABULATION OF QUANTITIES		
ITEM	UNIT	QUANTITY
EXTRUDED PANEL REPLACEMENT	SQ.FT.	
POST MOUNTED SIGNS, TYPE B, LOGO	SQ.FT.	
POST MOUNTED SIGNS, TYPE C, LOGO	SQ.FT.	
BREAKAWAY SYSTEMS	EACH	
* STEEL S OR W BEAM POSTS	LBS.	
LOGO SIGN MOUNTING	EACH	
REMOVAL OF POST MOUNTED MOTORIST SERVICE SIGNS, TYPES A & E	EACH	
REMOVAL OF POST MOUNTED MOTORIST SERVICE SIGNS, TYPES B, C & F	L.S.	

* APPROXIMATE QUANTITY FOR INFORMATION ONLY



SYMBOLS	
○	Existing Sign to Remain
△	Existing Sign to be Removed
□	Existing Sign Reset as Shown
●	NEW SIGN
×	FUTURE SIGN
⊗	Existing Utility Pole

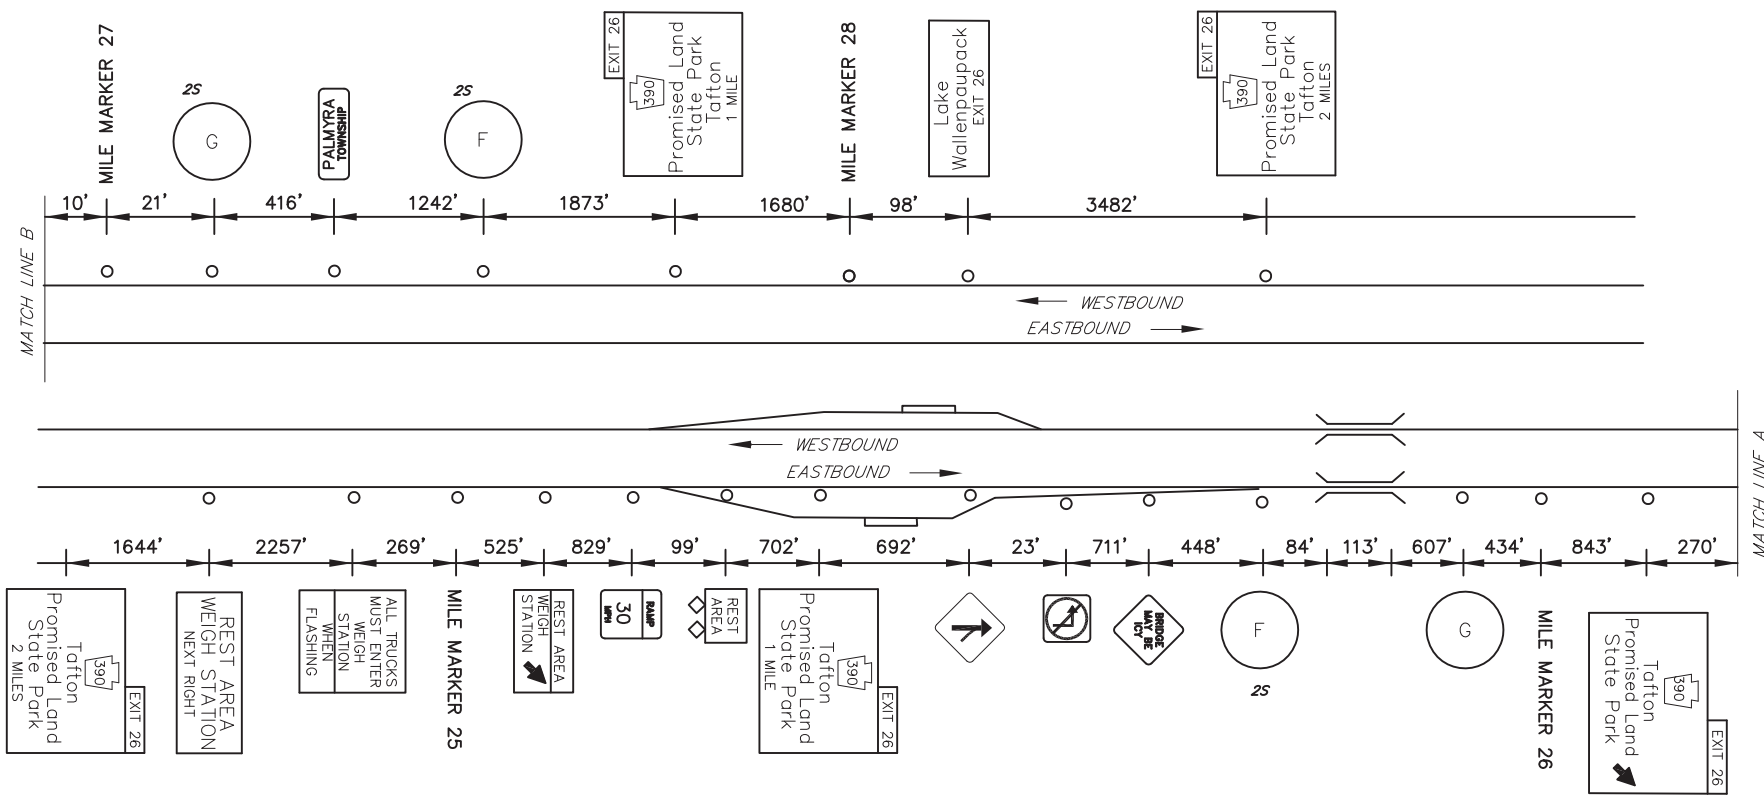

LEGEND

2S - GUIDE RAIL

EXIT 26 SPECIFIC INFORMATION PANEL			
LEGEND	DIRECTION	BUSINESS	LOGO. NO.
GAS	EB/WB	PROMISED LAND TRUCKSTOP	2
		EXXON (24-Hr)	1
FOOD	EB/WB		

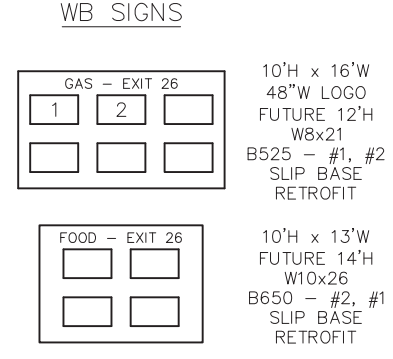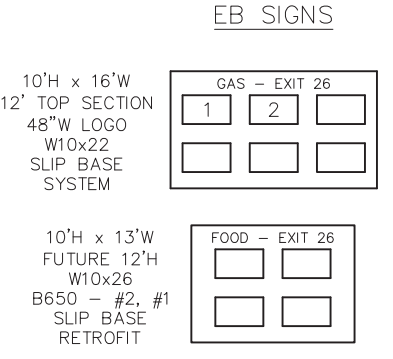

D:\BASE FILES\2019\11\16\PA390-EB-BUILD DRAWINGS\PERMITS DISTRICT GRAPHIC - SIGNAGE-SHIFTS-IB4-EXIT 26 PLAN September 17/2019 12:08 PM

