
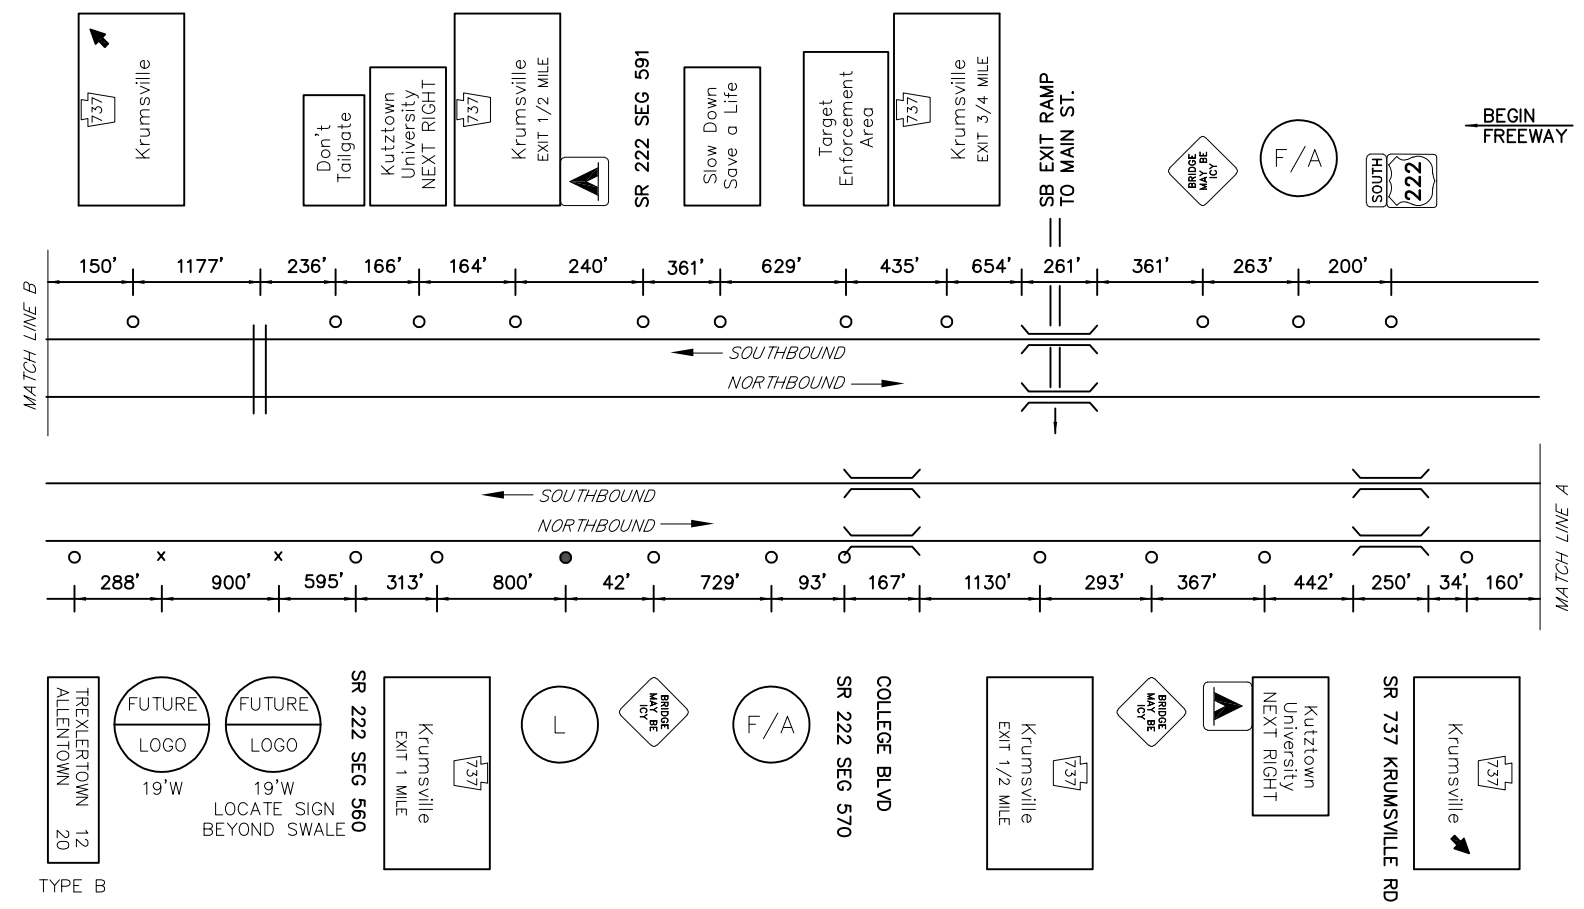


DISTRICT	COUNTY	ROUTE	PROJECT	SHEET
5-0	BERKS	US-222	100-27	7 OF 20
MAXATAWNY TWP REVISIONS				


TABULATION OF QUANTITIES		
ITEM	UNIT	QUANTITY
* STEEL S OR W BEAM POSTS	LBS.	884
BREAKAWAY SYSTEMS	EACH	2
POST MOUNTED SIGNS, TYPE A, LOGO	SQ.FT.	78
POST MOUNTED SIGNS, TYPE B, LOGO	SQ.FT.	20
REMOVE POST MOUNTED SIGNS, TYPE B, LOGO	EACH	-
LOGO SIGN MOUNTING	EACH	3
LOGO SIGN MOUNTING, RESET	EACH	-
REMOVE POST MOUNTED SIGNS, TYPE A, LOGO MODIFIED	EACH	-

* APPROXIMATE QUANTITY FOR INFORMATION ONLY

SYMBOLS	
○	Existing Sign to Remain
△	Existing Sign to be Removed
◻	Existing Sign Reset as Shown
●	NEW SIGN
×	FUTURE SIGN
⊗	Existing Utility Pole


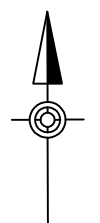


MAINLINE SCHEMATIC
NOT TO SCALE

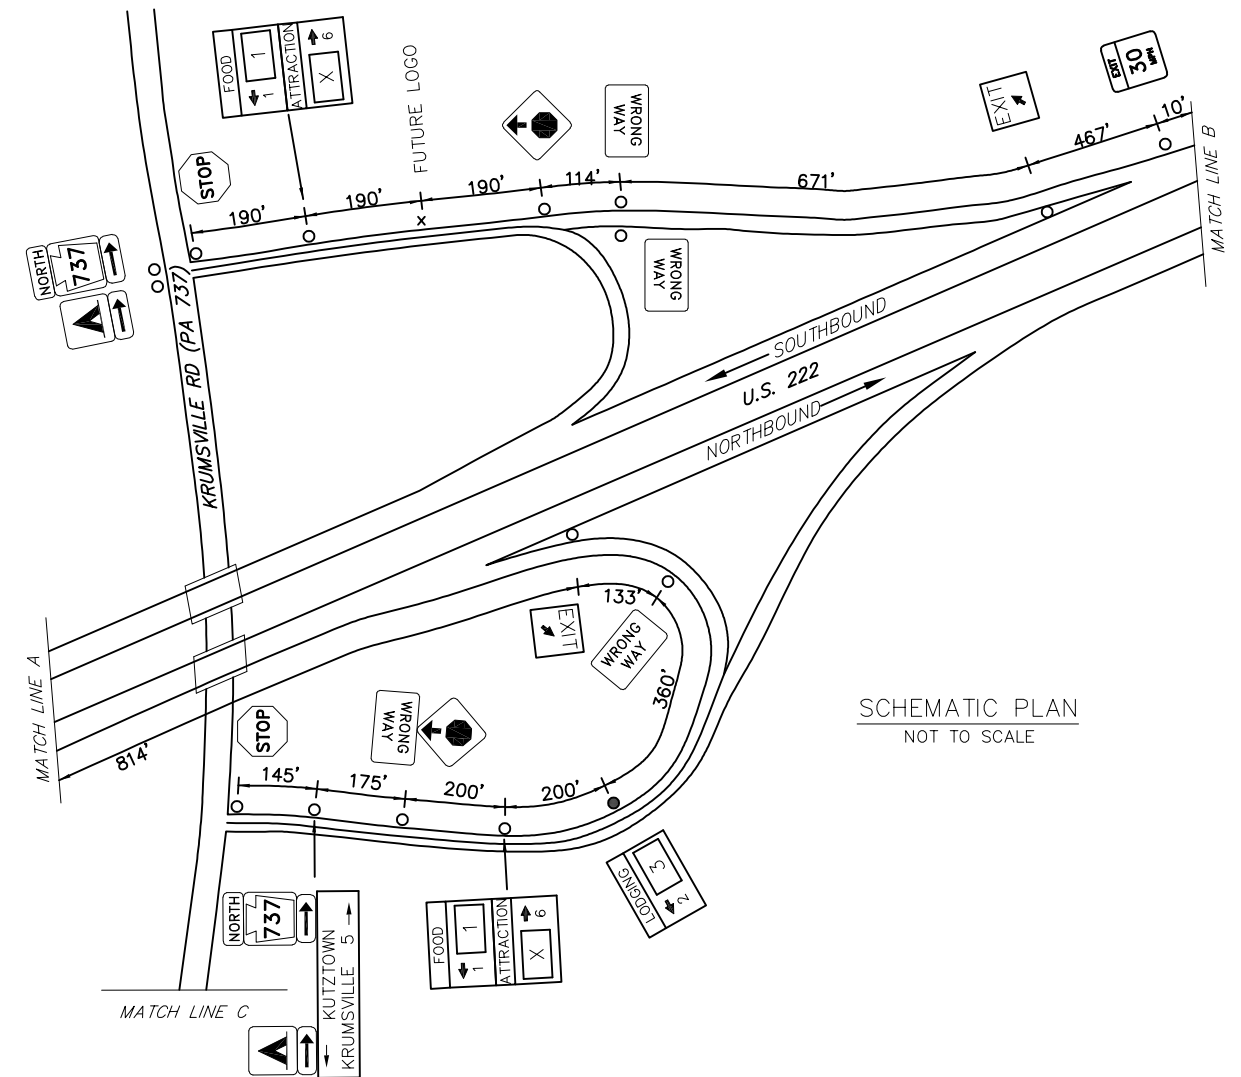

SCHEMATIC PLAN
NOT TO SCALE

KRUMSVILLE SPECIFIC INFORMATION PANEL			
LEGEND	DIRECTION	BUSINESS	LOGO NO.
FOOD	NB/SB	CAMILLO'S PIZZERIA & BAR	1
LODGING	NB	HAMPTON INN AND SUITES	3
ATTRACTION	NB/SB		

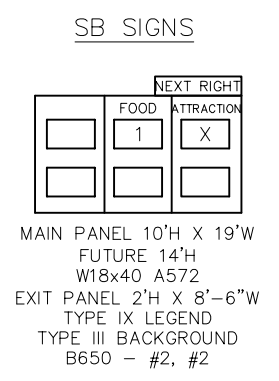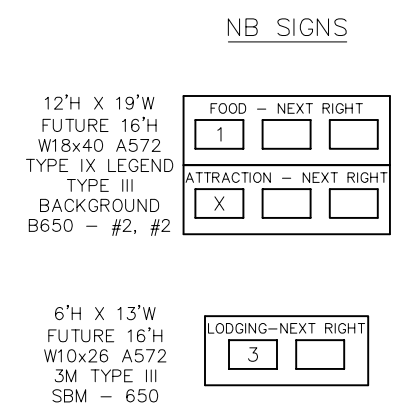

\\S:\MSA\94\51\KUMSVILLE\PROJECTS\2016\2016-27\W\PA\DRAWINGS\100-27_SHP17-282_EXIT_KRUMSVILLE_PLAN.dwg
 10/10/2016 10:11 AM