
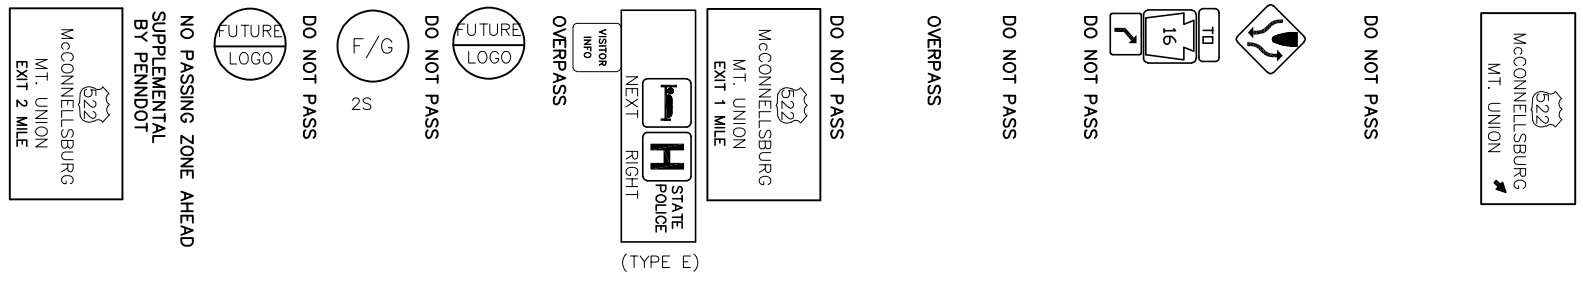



TABULATION OF QUANTITIES		
ITEM	UNIT	QUANTITY
* STEEL S OR W BEAM POSTS	LBS.	1196
BREAKAWAY SYSTEMS	EACH	2
POST MOUNTED SIGNS, TYPE A, LOGO	SQ.FT.	156
POST MOUNTED SIGNS, TYPE B, LOGO	SQ.FT.	-
REMOVE POST MOUNTED SIGNS, TYPE B, LOGO	EACH	10
LOGO SIGN MOUNTING	EACH	2
LOGO SIGN MOUNTING, RESET	EACH	2
REMOVAL OF POST MOUNTED MOTORIST SIGNS, TYPE B, C, AND F	EACH	2

* APPROXIMATE QUANTITY FOR INFORMATION ONLY

SYMBOLS	
○	Existing Sign to Remain
△	Existing Sign to be Removed
□	Existing Sign Reset as Shown
▣	Existing Sign Foundation
●	NEW SIGN
×	FUTURE SIGN
⊗	Existing Utility Pole

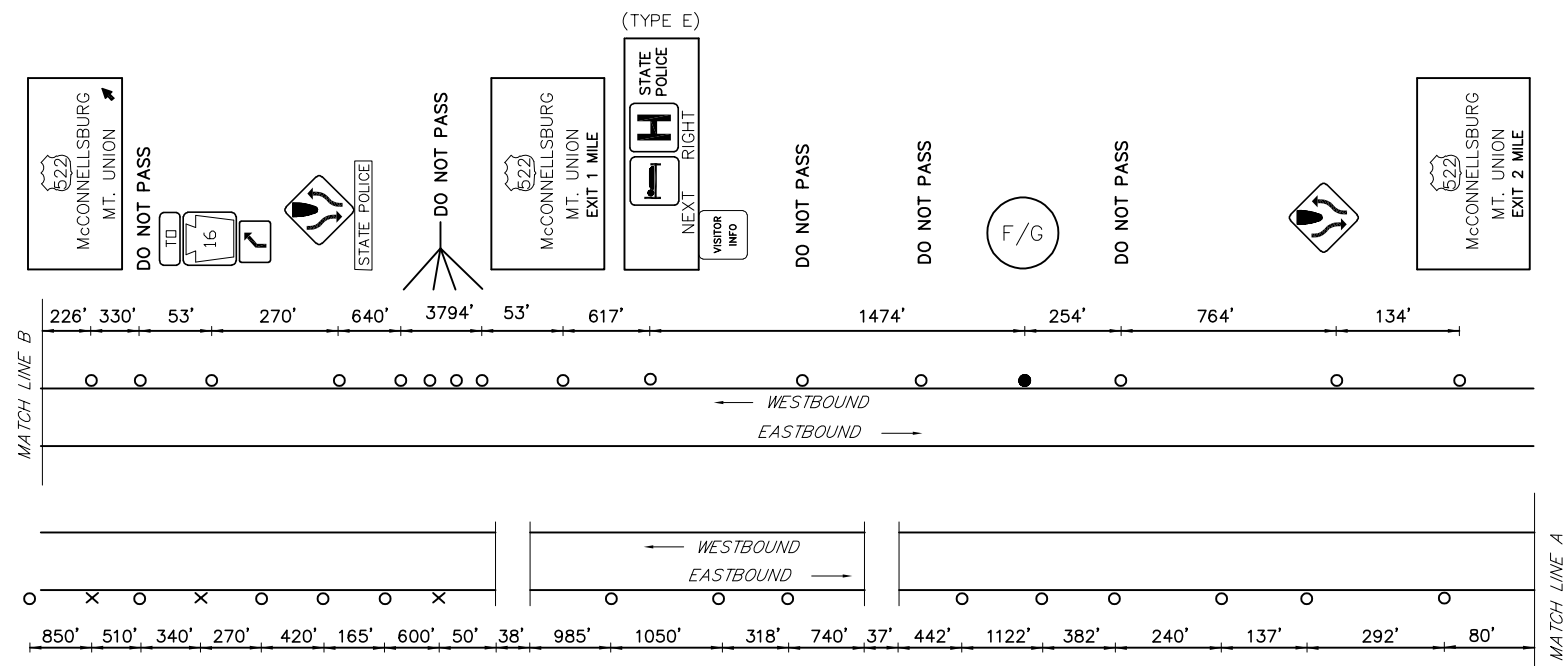



MAINLINE SCHEMATIC
NOT TO SCALE

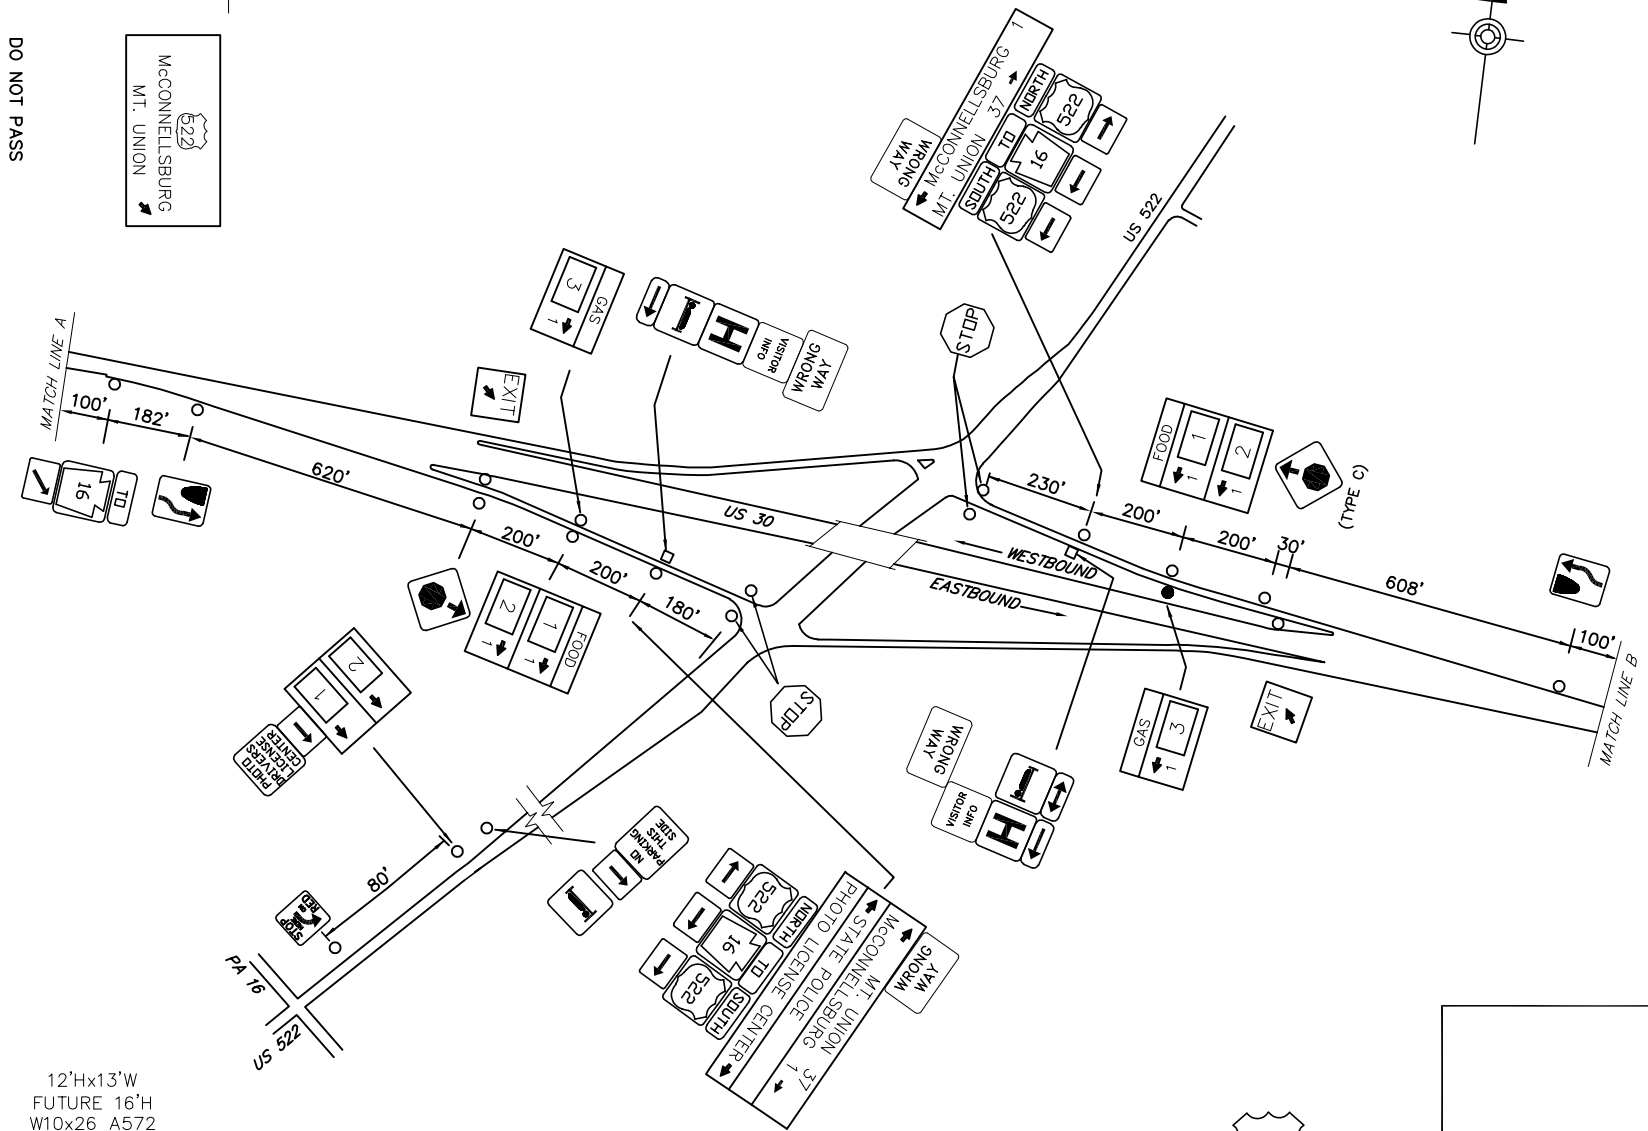

LEGEND
2S - GUIDE RAIL

McCONNELLSBURG EXIT SPECIFIC INFORMATION PANEL			
LEGEND	DIRECTION	BUSINESS	LOGO NO.
GAS	EB	SHEETZ (DIESEL)	3
FOOD	EB/WB	McDONALD'S #12608	1
		SHEETZ (24 HRS)	2

12'Hx13'W
FUTURE 16'H
W12x26
B650 - #1, #1

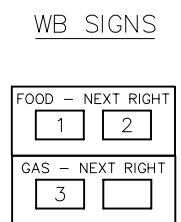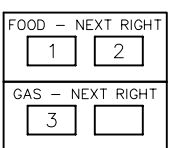

12'Hx13'W
FUTURE 16'H
W10x26 A572
TYPE III BACKGROUND
SBM-650

SCHEMATIC PLAN
NOT TO SCALE



\\SRV-ANR\DATA\PROJECTS\2009\27\100-27\17\17-29_McCONNELLSBURG_EXIT_PLAN.dwg
 10/14/09 10:54:30 AM
 10/14/09 10:54:30 AM