

DISTRICT	COUNTY	ROUTE	PROJECT	SHEET
11-0	LAWRENCE	I-376		
PULASKI, WILMINGTON, & NESHANNOCK TOWNSHIPS				
REVISIONS				


**SYMBOLS**

- Existing Sign to Remain
- △ Existing Sign to be Removed
- ◻ Existing Sign Reset as Shown
- NEW SIGN
- × FUTURE SIGN
- ∅ Existing Utility Pole

**TABULATION OF QUANTITIES**

ITEM	UNIT	QUANTITY
POST MOUNTED SIGNS, TYPE A, LOGO	SQ.FT.	
POST MOUNTED SIGNS, TYPE B, LOGO	SQ.FT.	
POST MOUNTED SIGNS, TYPE C, LOGO	SQ.FT.	
BREAKAWAY SYSTEMS	EACH	
* STEEL S OR W BEAM POSTS	LBS.	
LOGO SIGN MOUNTING	EACH	
REMOVAL OF POST MOUNTED MOTORIST SERVICE SIGNS, TYPES A & E	EACH	
REMOVAL OF POST MOUNTED MOTORIST SERVICE SIGNS, TYPES B, C & F	L.S.	-

\* APPROXIMATE QUANTITY FOR INFORMATION ONLY

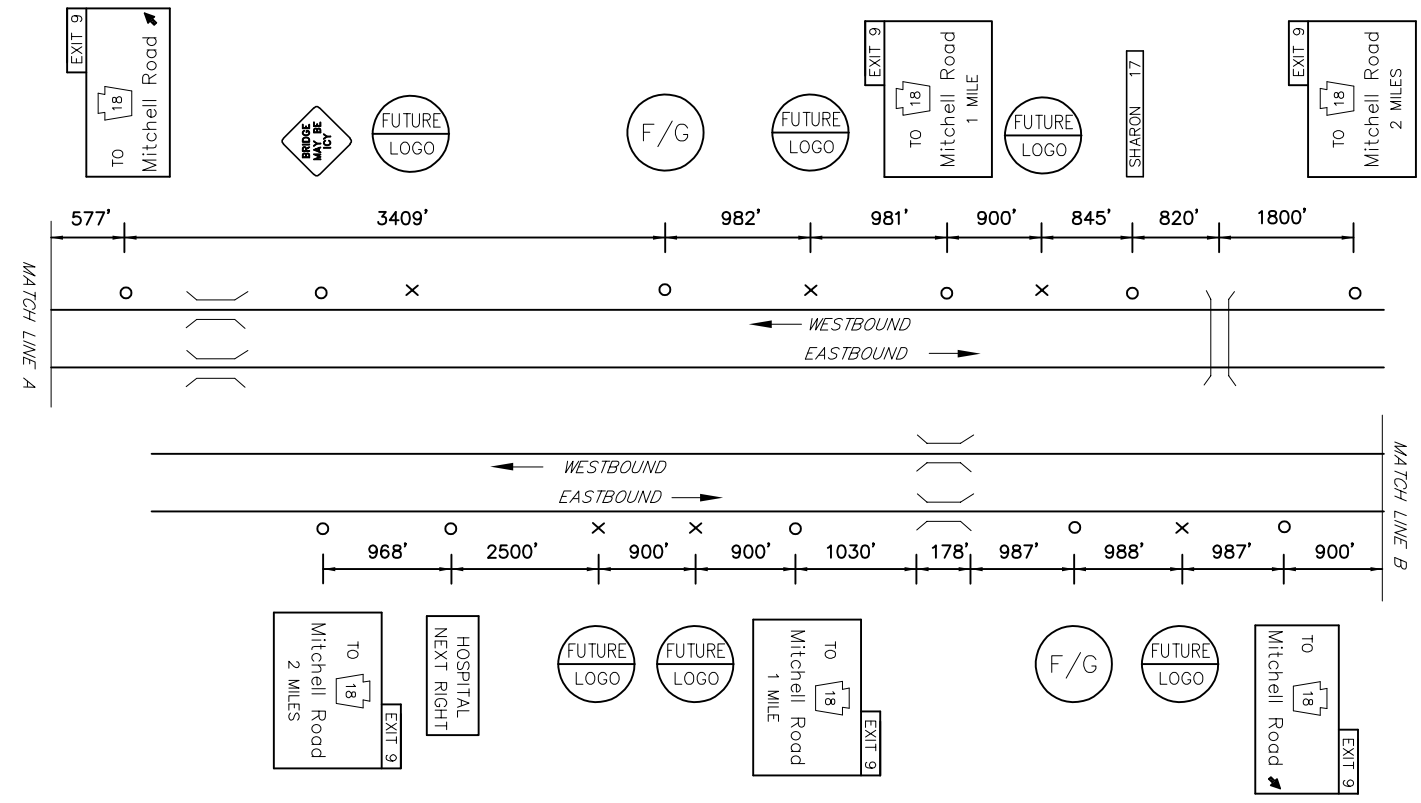


MAINLINE SCHEMATIC  
NOT TO SCALE

**EXIT 9 SPECIFIC INFORMATION PANEL**



LEGEND	DIRECTION	BUSINESS	LOGO NO.
GAS	EB/WB	SHEETZ (DIESEL)	5
FOOD	EB/WB	APPLEBEE'S	1
		ARBY'S	2
		BURGER KING	3

WB SIGNS      EB SIGNS

16'Hx13'W  
W14x30 A572  
B650 - #2, #1

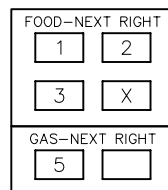

16'Hx13'W  
W14x30 A572  
B650 - #2, #1

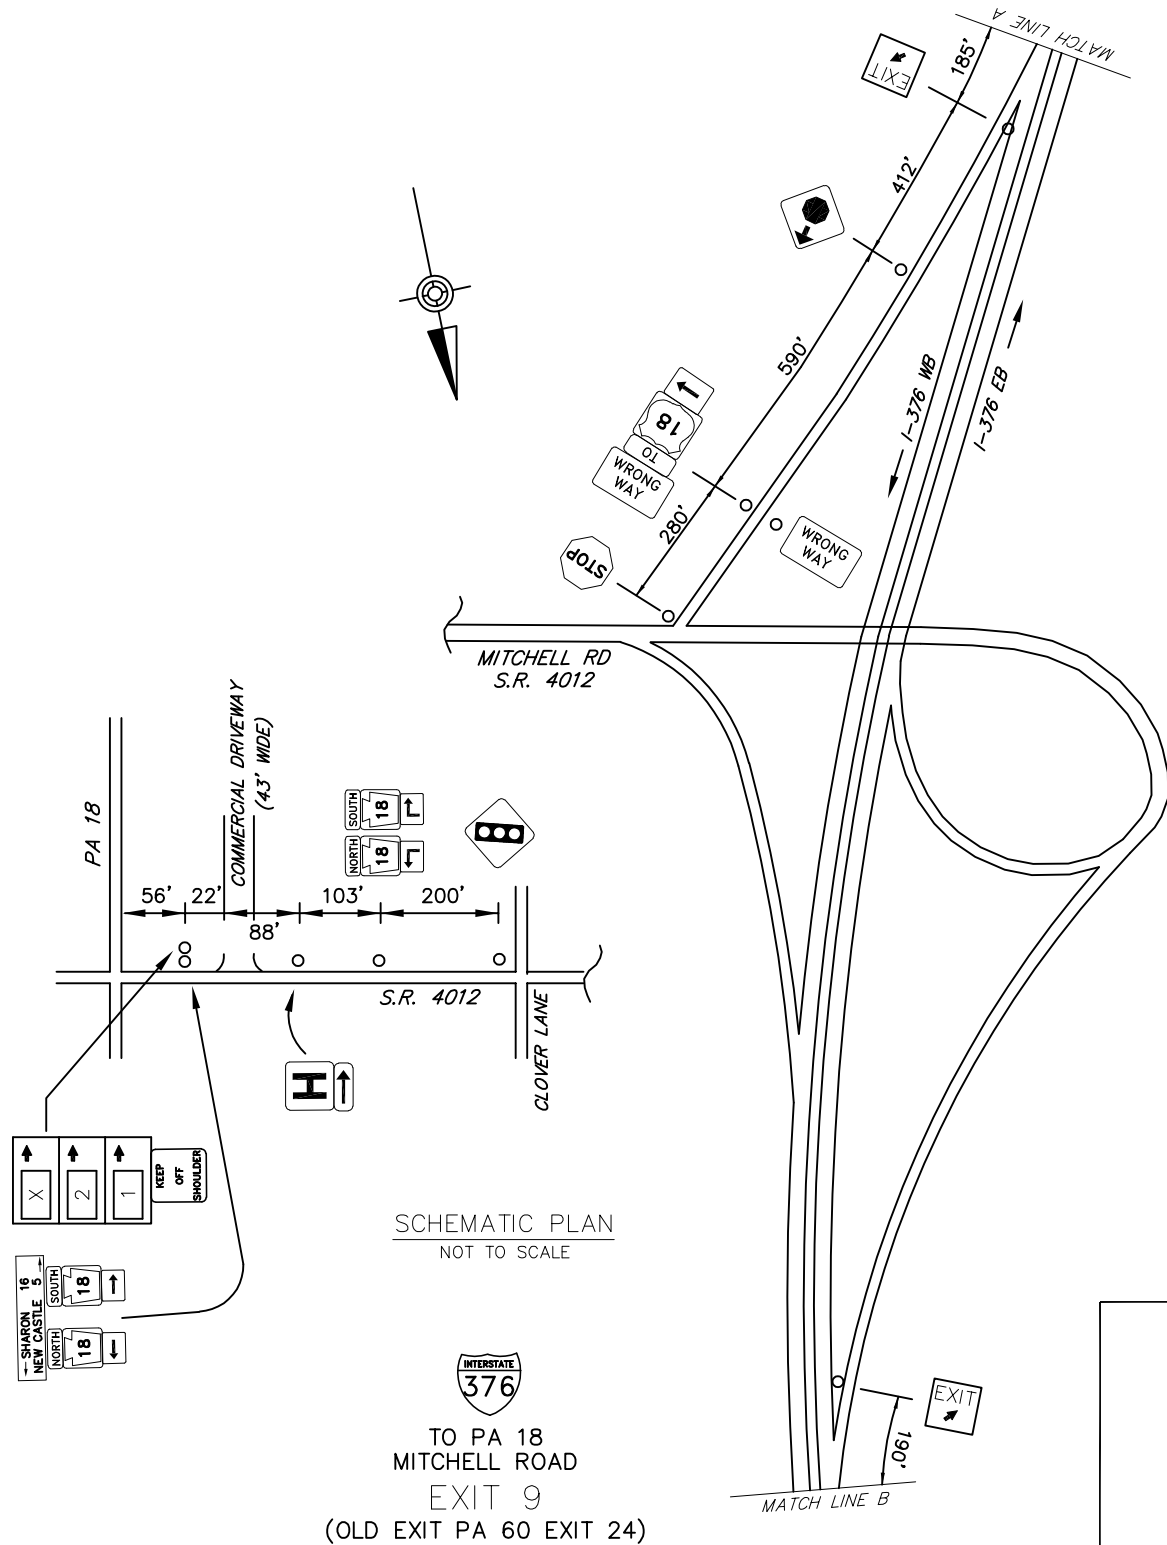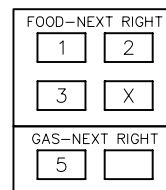

SCHEMATIC PLAN  
NOT TO SCALE

INTERSTATE  
376  
TO PA 18  
MITCHELL ROAD  
EXIT 9  
(OLD EXIT PA 60 EXIT 24)