



DISTRICT	COUNTY	ROUTE	PROJECT	SHEET
5-0	BERKS	1-79	-	-
BETHEL TOWNSHIP REVISIONS				

TABULATION OF QUANTITIES		
ITEM	UNIT	QUANTITY
POST MOUNTED SIGNS, TYPE A, LOGO	SQ.FT.	-
POST MOUNTED SIGNS, TYPE B, LOGO	SQ.FT.	-
POST MOUNTED SIGNS, TYPE C, LOGO	SQ.FT.	-
BREAKAWAY SYSTEMS	EACH	-
* STEEL S OR W BEAM POSTS	LBS.	-
LOGO SIGN MOUNTING	EACH	-
EXTRUDED PANEL REPLACEMENT	SQ.FT.	-
REMOVAL OF POST MOUNTED MOTORIST SERVICE SIGNS, TYPES B, C & F	L.S.	-

SYMBOLS	
○	Existing Sign to Remain
△	Existing Sign to be Removed
◻	Existing Sign Reset as Shown
●	NEW SIGN
×	FUTURE SIGN
⊙	Existing Utility Pole

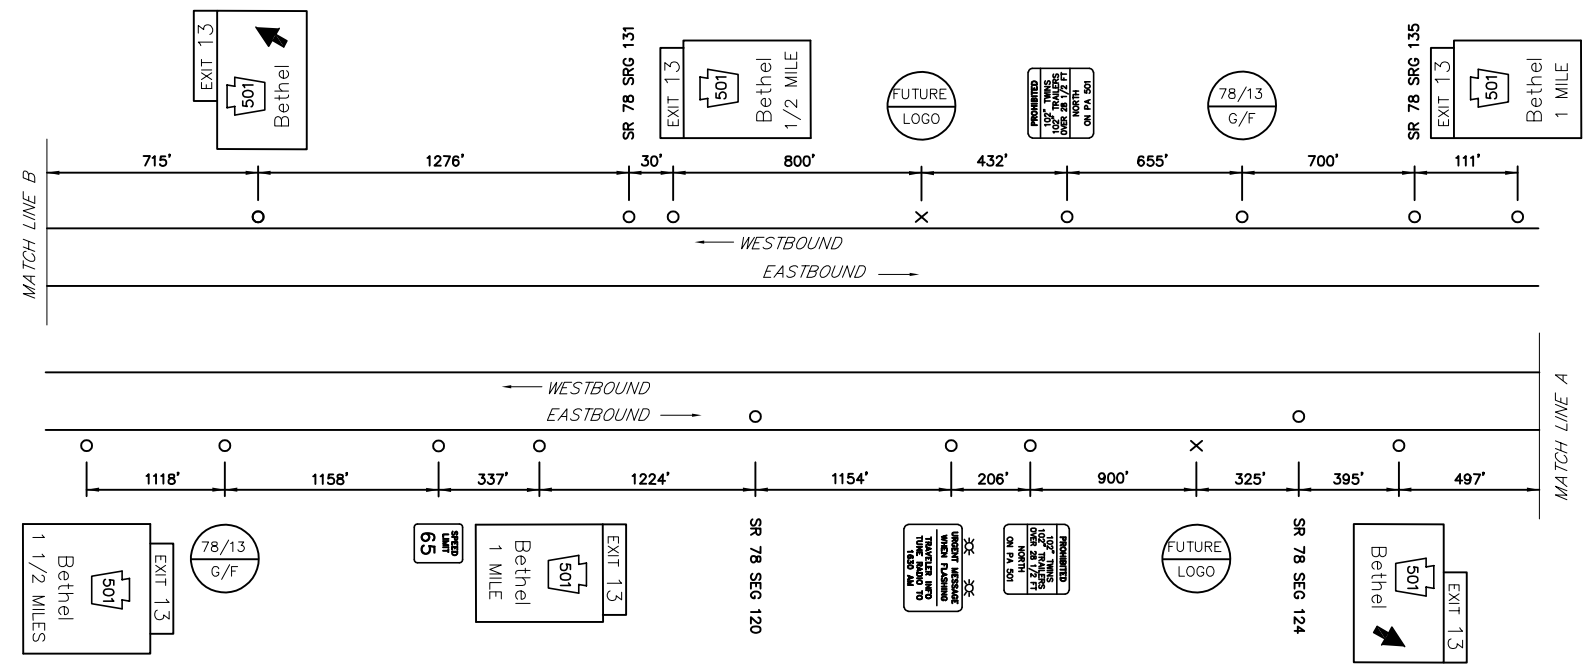


MAINLINE SCHEMATIC
NOT TO SCALE

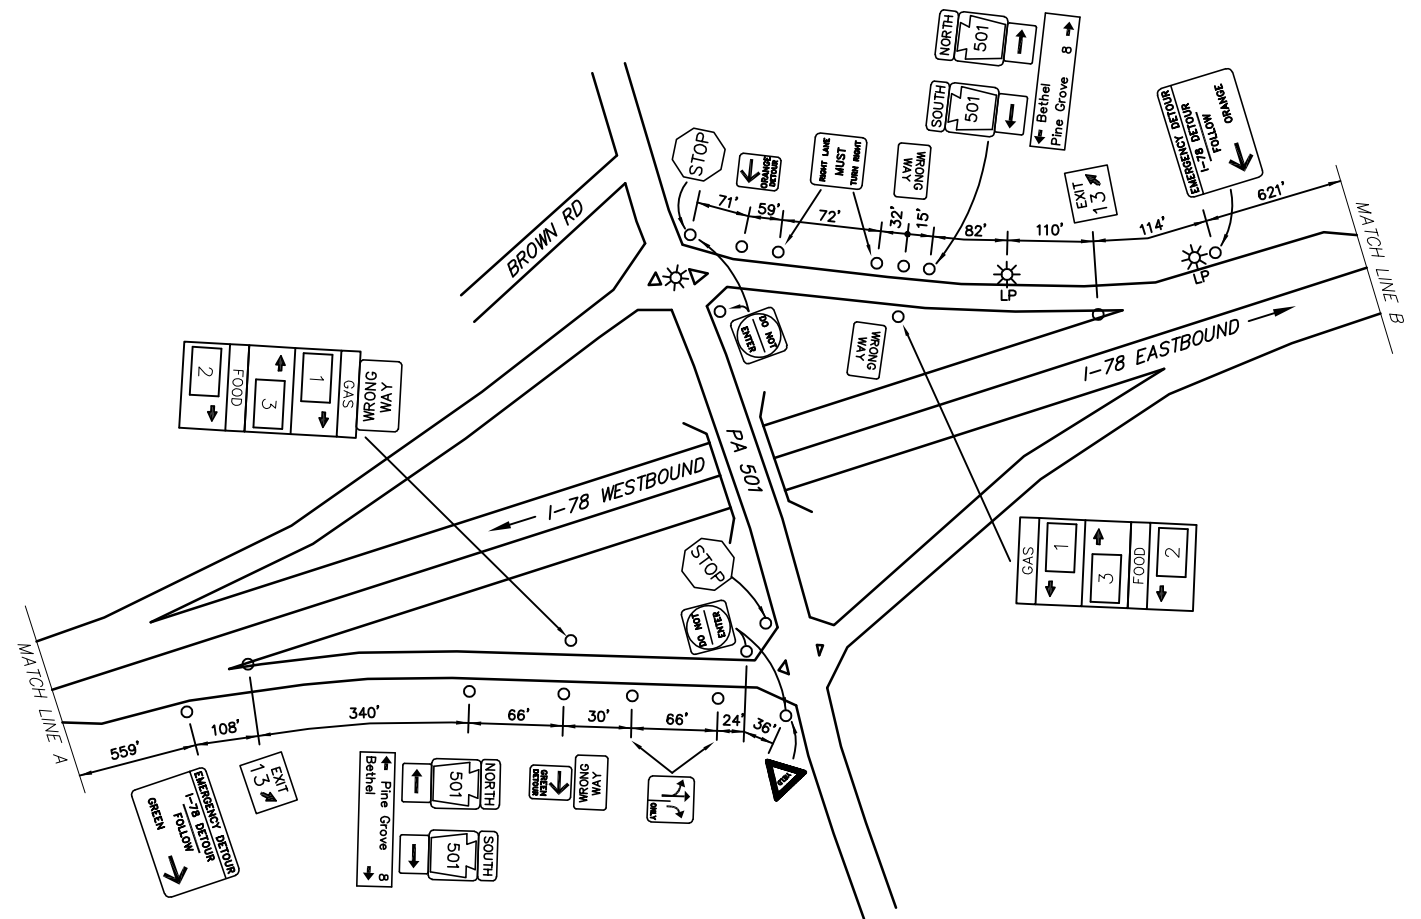


SCHEMATIC PLAN
NOT TO SCALE

EXIT 13 SPECIFIC INFORMATION PANEL			
LEGEND	DIRECTION	BUSINESS	LOGO NO.
GAS	EB/WB	SHEETZ (DIESEL)	1
		SUNOCO (DIESEL)	3
FOOD	EB/WB	SHEETZ	2

EB SIGNS

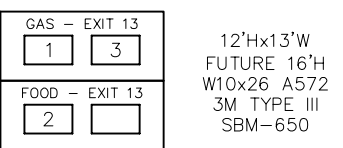

WB SIGNS

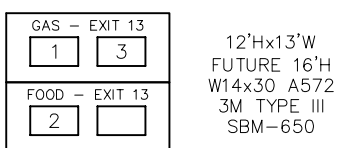

\DRAWINGS\2024\14\PROJECTS\2024\05\1-79\1-79-PA-501-BUILT-DRAWINGS\PERMITS\DISTRICT\05\BERKS - 061010-xx-SHFOX-178-EXIT 13 PLAN
 2024/10/2024 11:33 AM