


DISTRICT	COUNTY	ROUTE	PROJECT	SHEET
5-0	NORTHAMPTON	I-78		
GLENDON BOROUGH & WILLIAMS TOWNSHIP REVISIONS				


TABULATION OF QUANTITIES		
ITEM	UNIT	QUANTITY
POST MOUNTED SIGNS, TYPE A, LOGO	SQ.FT.	-
POST MOUNTED SIGNS, TYPE B, LOGO	SQ.FT.	-
POST MOUNTED SIGNS, TYPE C, LOGO	SQ.FT.	-
BREAKAWAY SYSTEMS	EACH	-
* STEEL S OR W BEAM POSTS	LBS.	-
LOGO SIGN MOUNTING	EACH	-
FLAT SHEET PANEL REPLACEMENT	SQ. FT.	-
EXTRUDED PANEL REPLACEMENT	SQ. FT.	-
REMOVAL OF POST MOUNTED MOTORIST SERVICE SIGNS, TYPES B, C & F	L.S.	-

* APPROXIMATE QUANTITY FOR INFORMATION ONLY

SYMBOLS	
○	Existing Sign to Remain
△	Existing Sign to be Removed
◻	Existing Sign Reset as Shown
●	NEW SIGN
×	FUTURE SIGN
∅	Existing Utility Pole

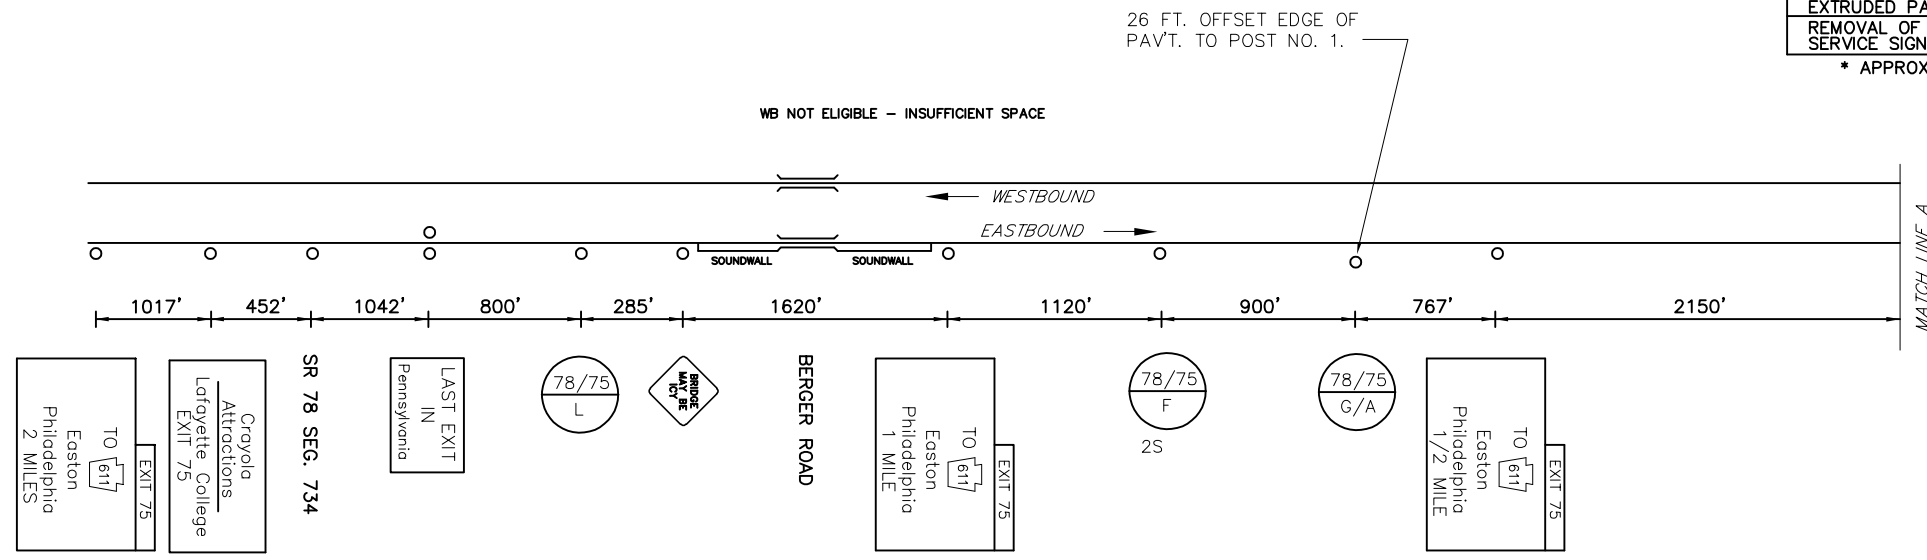

MAINLINE SCHEMATIC
NOT TO SCALE

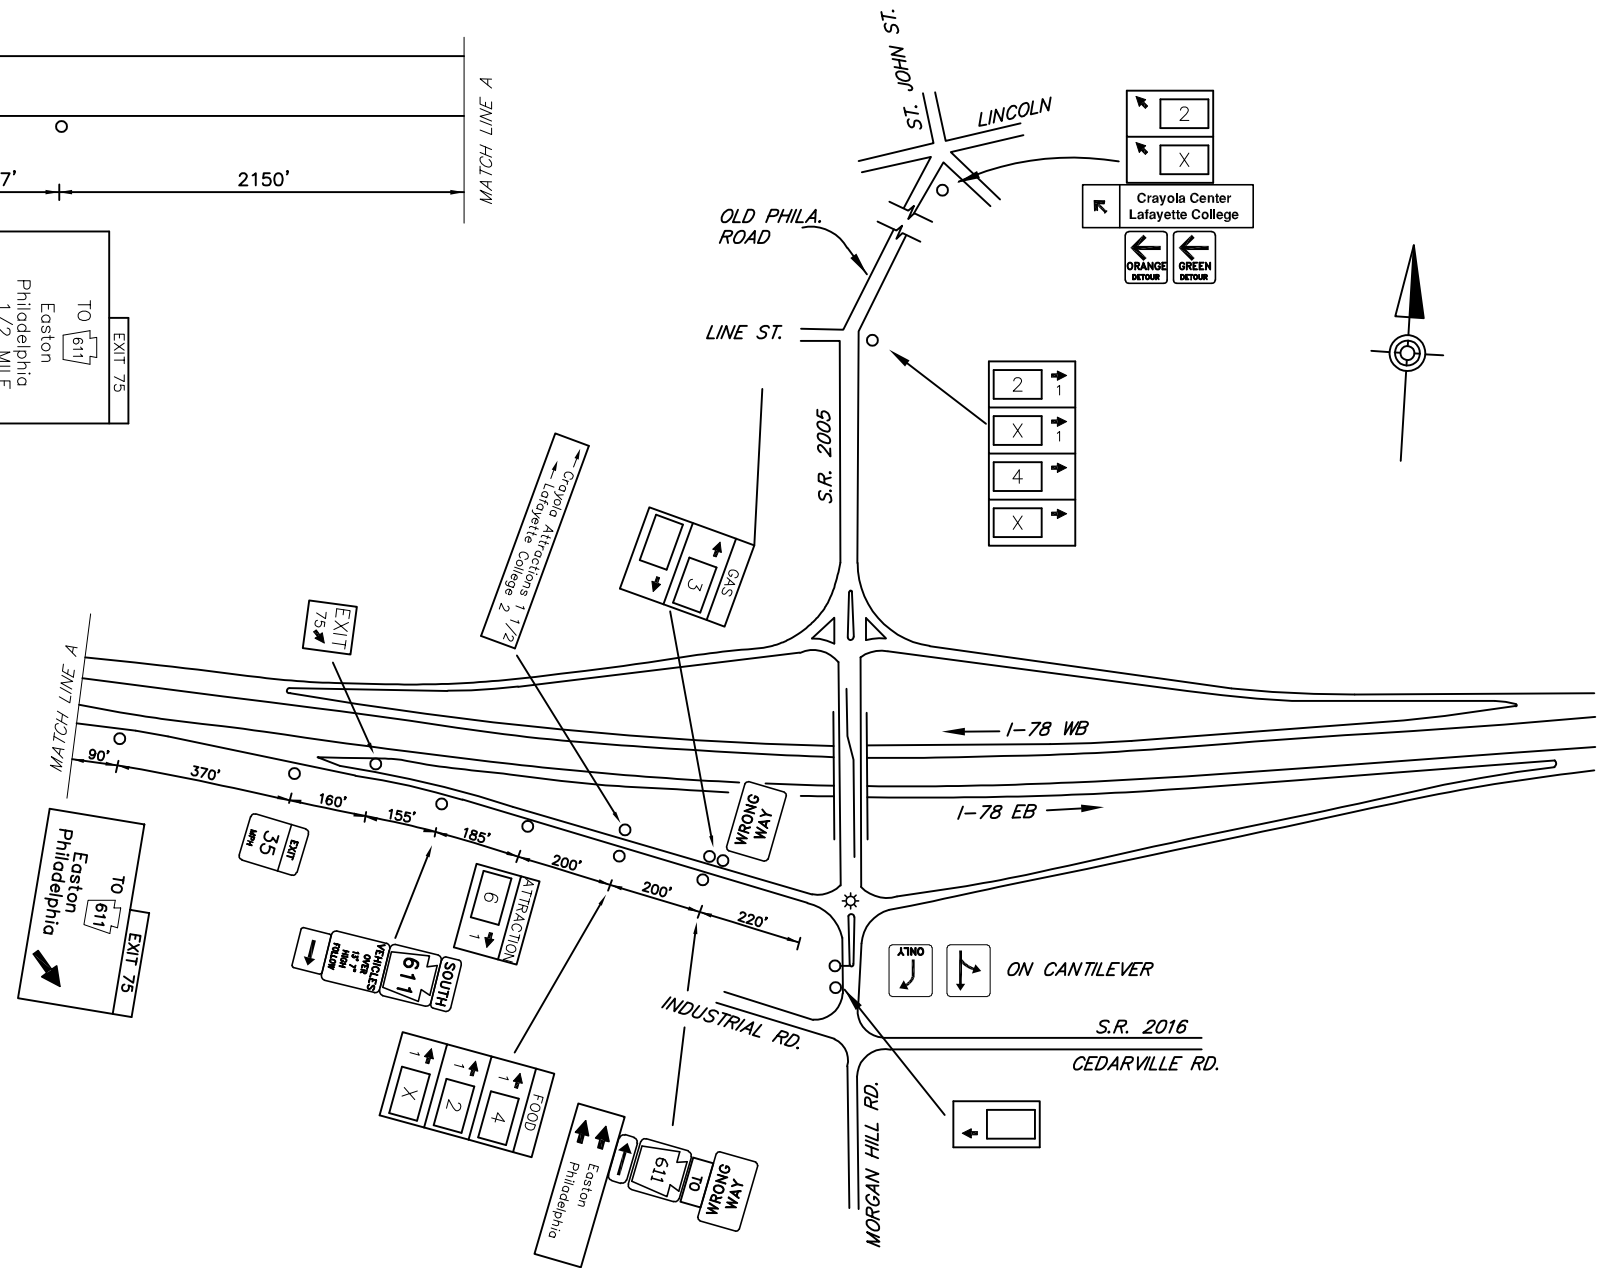

SCHEMATIC PLAN
NOT TO SCALE

DO NOT CLOSE OR RESTRICT TRAVEL LANES BETWEEN 6:00 am AND 9:00 AM, AND BETWEEN 3:00 PM AND 6:00 PM, MONDAY THRU FRIDAY. DO NOT WORK DURING HOLIDAY PERIODS.

EXIT 75 SPECIFIC INFORMATION PANEL			
LEGEND	DIRECTION	BUSINESS	LOGO NO.
GAS	EB	TURKEY HILL	3
FOOD	EB	McDONALD'S	2
		SUBWAY	4
LODGING	EB		
ATTRACTION	EB	THE CLUB AT MORGAN HILL	6

EB SIGNS

GAS - EXIT 75

 12'Hx13'W
 FUTURE 16'H
 W12x26 A572
 3M TYPE III
 B650 - #1, #1

FOOD - EXIT 75

 10'Hx13'W
 FUTURE 14'H
 W14x30 A572
 3M TYPE III
 B650 - #1, #1

LODGING - EXIT 75

 6'Hx19'W
 FUTURE 10'H
 W8x21 A572
 3M TYPE III
 B525 - #2, #2

EASTON (TO SR 611)
 EXIT 75

\S:\PROJECTS\2014\SR 611\BID SETS\2014\SR 611\DRAWINGS\PERMITS\DISTRICT 05\NORTHAMPTON - 4810-XX-SHT-XX-178-EXIT 75 PLAN.dwg
 1/19/2014 10:53 AM