


DISTRICT	COUNTY	ROUTE	PROJECT	SHEET
12-0	WASHINGTON	I-79		
NORTH STRABANE TOWNSHIP				
REVISIONS				

TABULATION OF QUANTITIES		
ITEM	UNIT	QUANTITY
POST MOUNTED SIGNS, TYPE A, LOGO	SQ.FT.	-
POST MOUNTED SIGNS, TYPE B, LOGO	SQ.FT.	-
POST MOUNTED SIGNS, TYPE C, LOGO	SQ.FT.	-
BREAKAWAY SYSTEMS	EACH	-
* STEEL S OR W BEAM POSTS	LBS.	-
LOGO SIGN MOUNTING	EACH	-
FLAT SHEET PANEL REPLACEMENT	SQ. FT.	-
EXTRUDED PANEL REPLACEMENT	SQ. FT.	-
REMOVAL OF POST MOUNTED MOTORIST SERVICE SIGNS, TYPES B, C & F	L.S.	-


\* APPROXIMATE QUANTITY FOR INFORMATION ONLY

SYMBOLS	
○	Existing Sign to Remain
△	Existing Sign to be Removed
◻	Existing Sign Reset as Shown
●	NEW SIGN
×	FUTURE SIGN
⊗	Existing Utility Pole

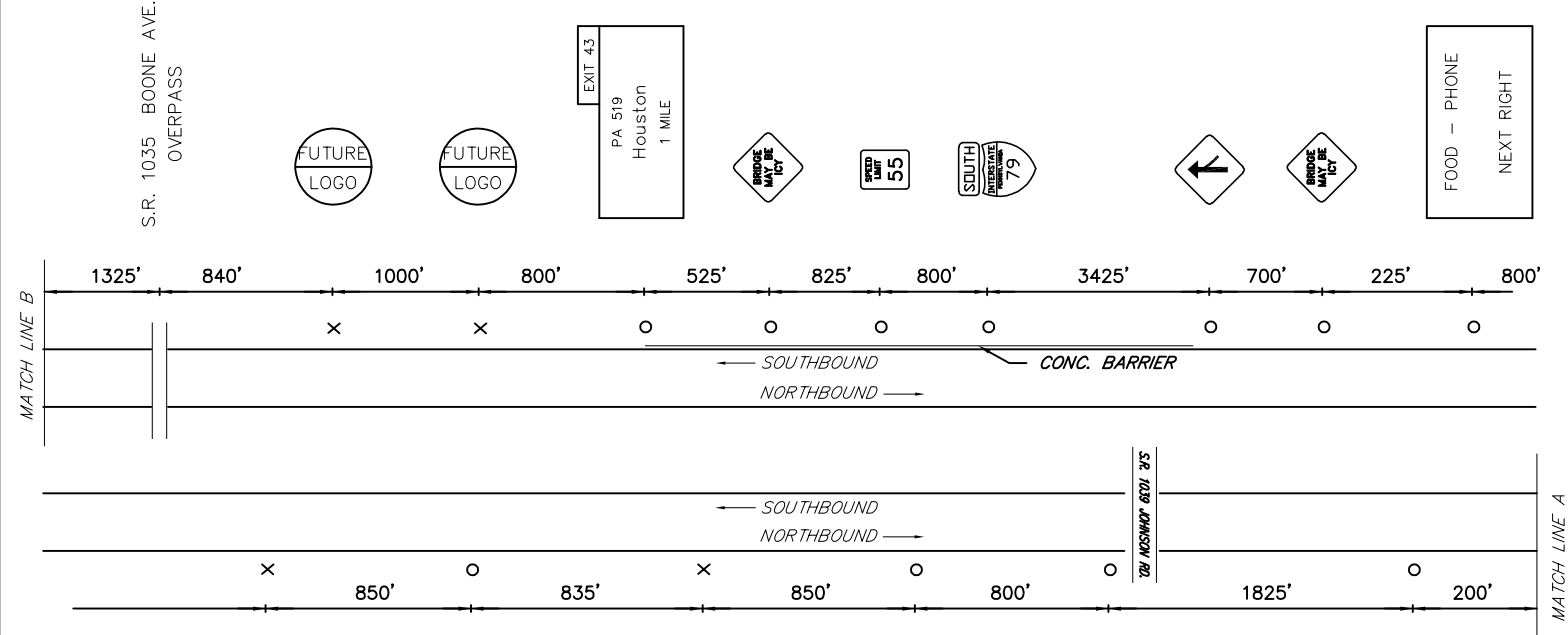


MAINLINE SCHEMATIC  
NOT TO SCALE

WORK ALONG FREEWAY PERMITTED  
BETWEEN 9:00 AM AND 3:00 PM.  
DO NOT WORK DURING HOLIDAY PERIODS.  
REINSTALL GUIDE RAIL AT END OF EACH DAY.

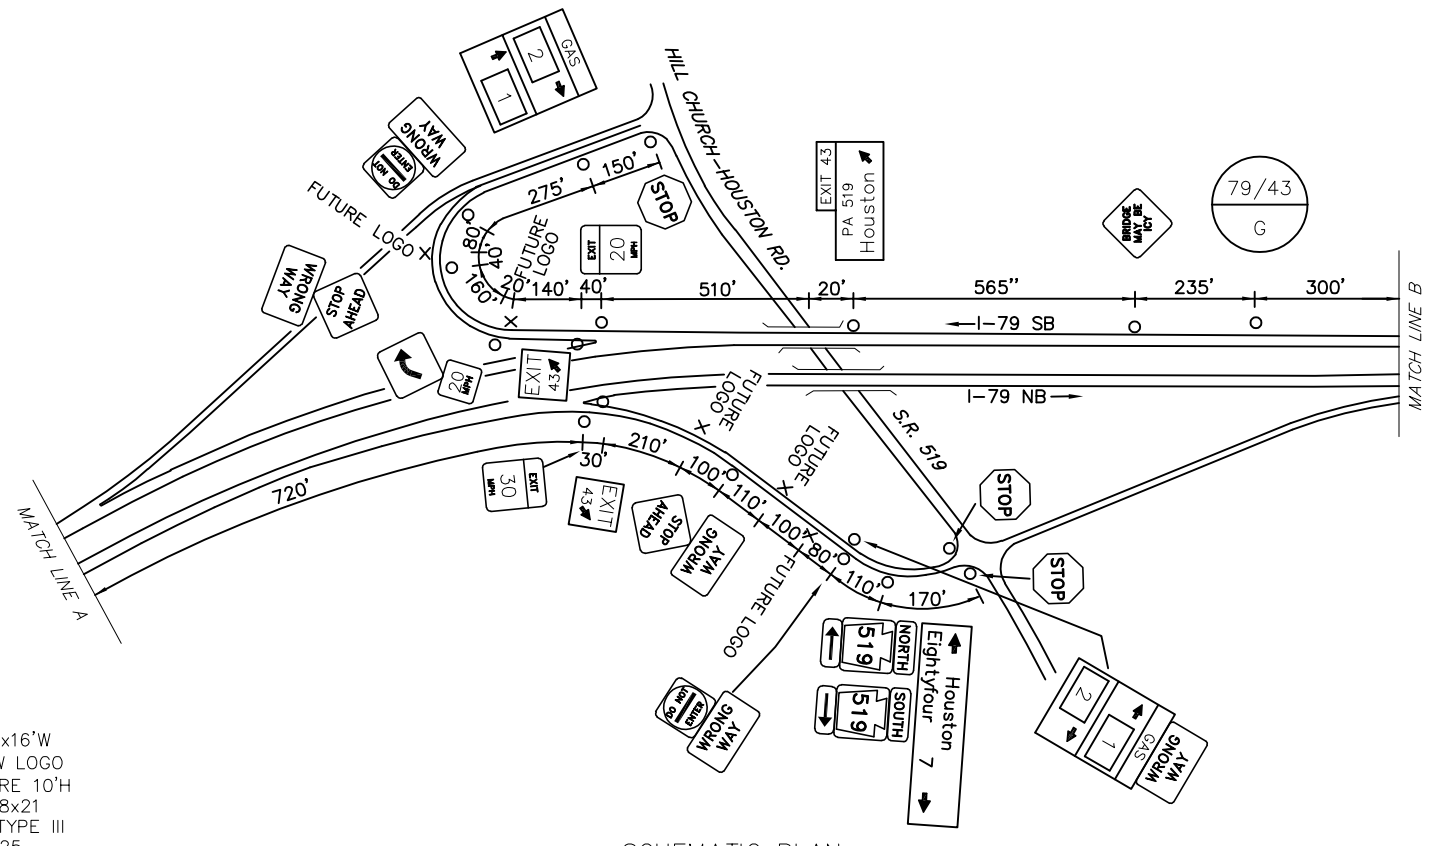

SCHEMATIC PLAN  
NOT TO SCALE

EXIT 43 SPECIFIC INFORMATION PANEL			
LEGEND	DIRECTION	BUSINESS	LOGO NO.
GAS	NB/SB	SUNOCO (CNG)	1
		AMOCO (DIESEL)	2

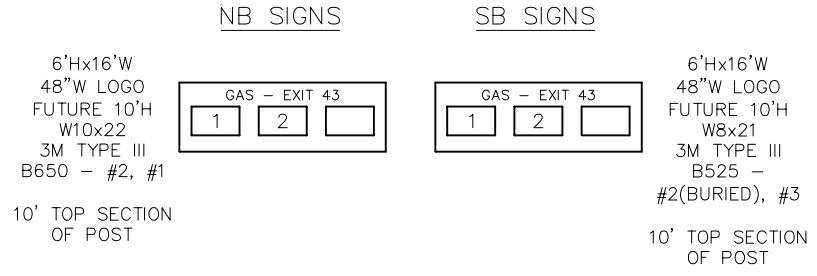

I:\PROJECTS\2015\12-0 WASHINGTON\12-0 WASHINGTON - DRAWINGS PERMITS - BUILD\12-0 WASHINGTON - 6210-01-01-SH-12-0-179-EXIT 43 PLAN.dwg  
 12/17/2015 10:11 AM