


DISTRICT	COUNTY	ROUTE	PROJECT	SHEET
3-0	COLUMBIA	I-80		2 OF 2
BORO OF BLOOMSBURG, HEMLOCK & MONTOUR TOWNSHIP				
REVISIONS				

SYMBOLS

- Existing Sign to Remain
- △ Existing Sign to be Removed
- ◻ Existing Sign Reset as Shown
- NEW SIGN
- × FUTURE SIGN
- ⊙ Existing Utility Pole

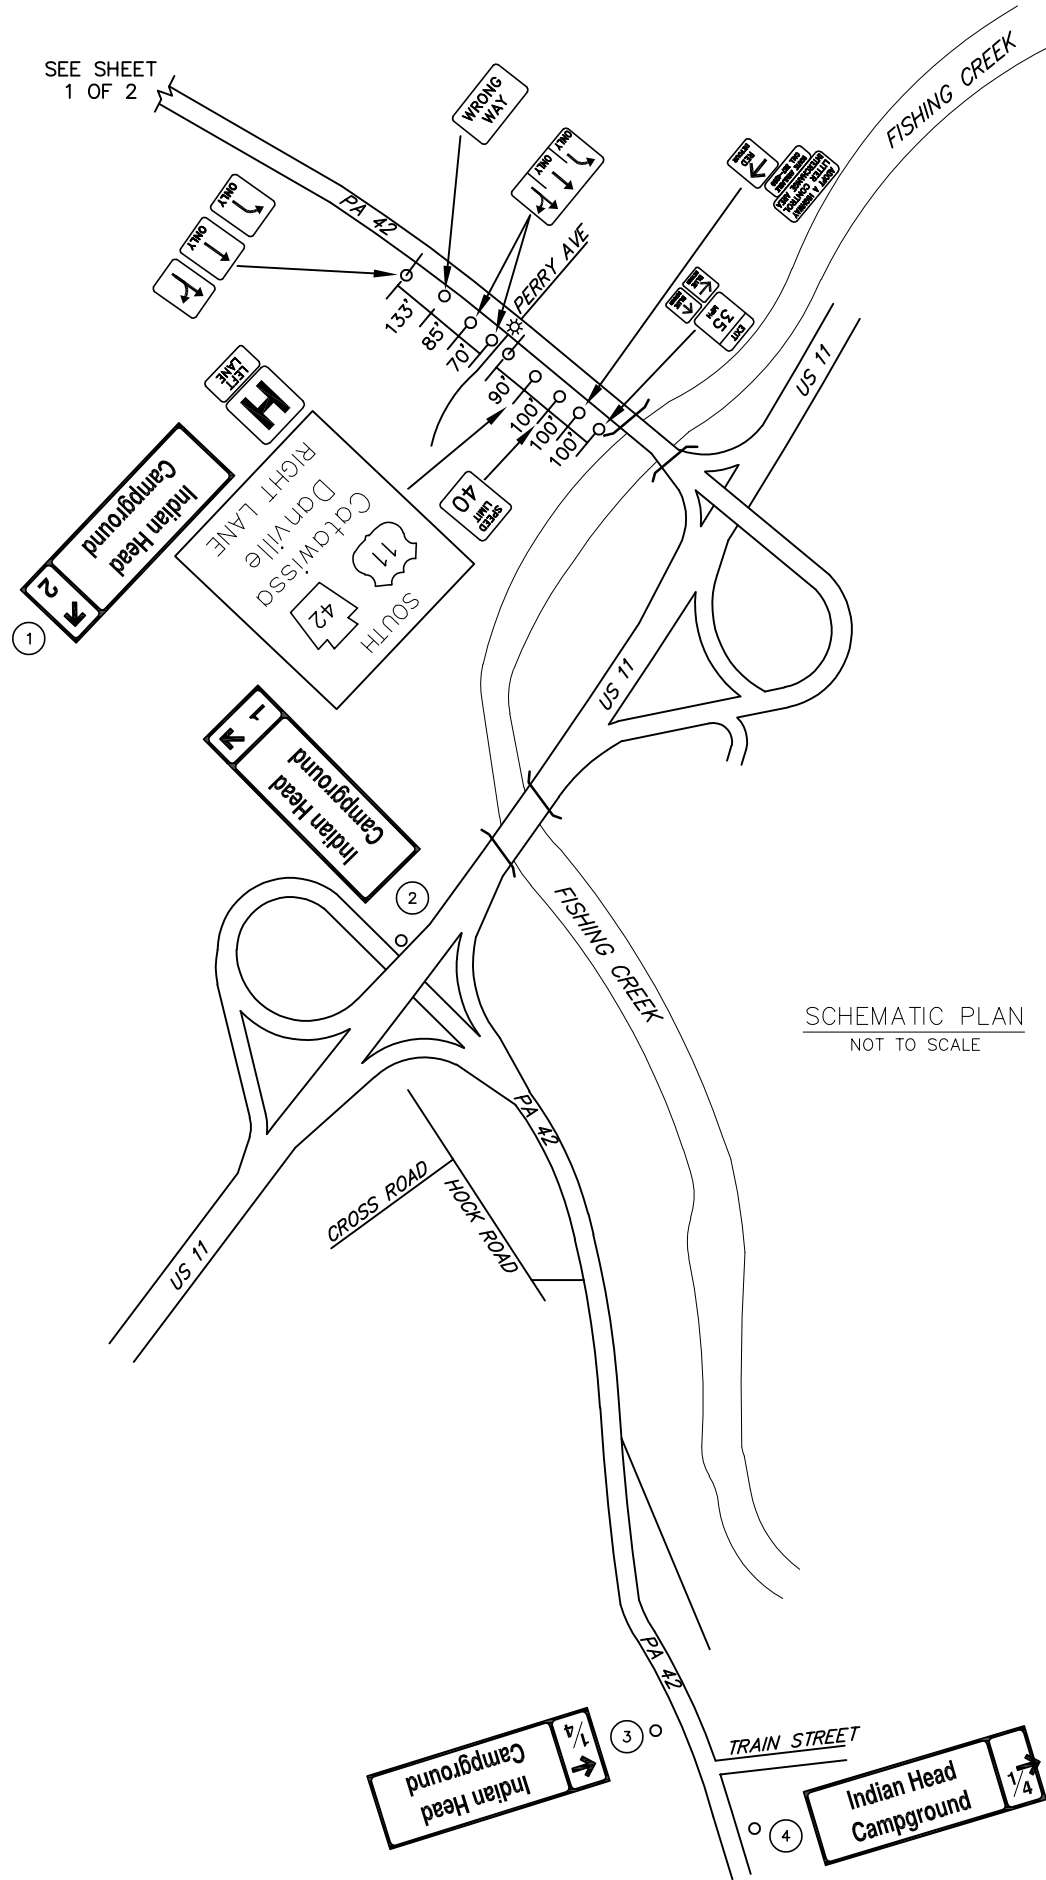

SCHMATIC PLAN
NOT TO SCALE

①

**Indian Head
Campground** ↗
2

72" WIDE x 24" HIGH
ON PA 42 SB
AT PERRY AVENUE
WHITE LEGEND / BLUE BACKGROUND
WOOD BACKPANEL / MOUNTED TO TYPE A SIGN

②

**Indian Head
Campground** ↗
1

72" WIDE x 24" HIGH
ON US 11 SB
AT PA 42 CATAWISSA EXIT
WHITE LEGEND / BLUE BACKGROUND
WOOD BACKPANEL / WOOD POSTS

③

←
**Indian Head
Campground**
1/4

72" WIDE x 24" HIGH
ON PA 42 (RUPERT DRIVE) SB
AT TRAIN STREET
WHITE LEGEND / BLUE BACKGROUND
WOOD BACKPANEL / SQUARE POSTS

④

**Indian Head
Campground** →
1/4

72" WIDE x 24" HIGH
ON PA 42 (RUPERT DRIVE) NB
AT TRAIN STREET
WHITE LEGEND / BLUE BACKGROUND
WOOD BACKPANEL / SQUARE POSTS

TODS PANELS
NOT TO SCALE



BUCKHORN
EXIT 232
SHEET 2 OF 2

\\saw\p01\cadd\p01\proj\2015\2015076-01\HAWKES\AS-BUILD\DRAWINGS\PERMITS\DISTRICT 03\COLUMBIA - 1916-XX-SHT09-IBL-EXIT 232 PLAN.dwg
 7/19/2016 2:43 PM